




AR2 East 425 Refuge Station Escape Plan

Giant Mine Remediation Project

ENGINEERING - DESIGN APPROVALS		DEPT.	NUNA
SECTION	SIGNATURE	DATE	
INAC APPROVAL			LEVEL: GENERAL_UG
NUNA APPROVAL			UBC_AR2 EAST 325 LEVEL
			DWG_NO AR2_NUNA
CHECKED BY:			SCALE 1:250
DRAWN BY:	B. Mitchell	Jan 7, 2010	DWG_UPDATED:_MARCH_2014

LEGEND: Escape Route - Follow GREEN Arrows to Surface: 

J:\VentVent_Escape Plans_200_scale\Vent Escape Plans\Vent Escape Plans 2014\March2014

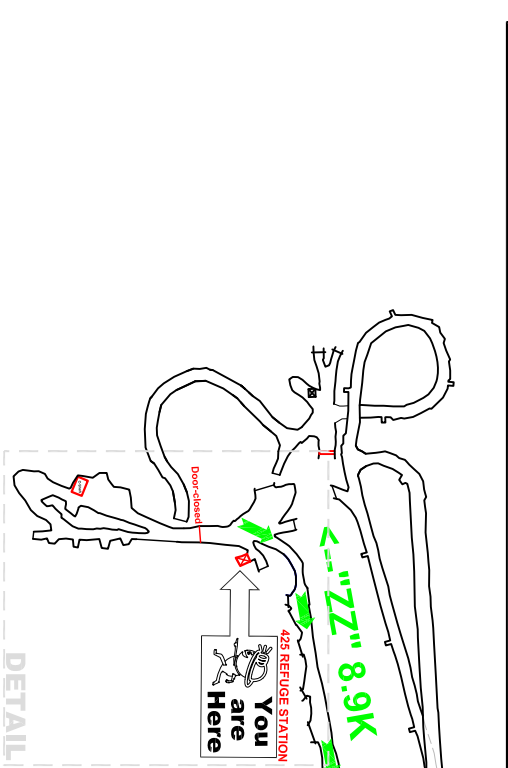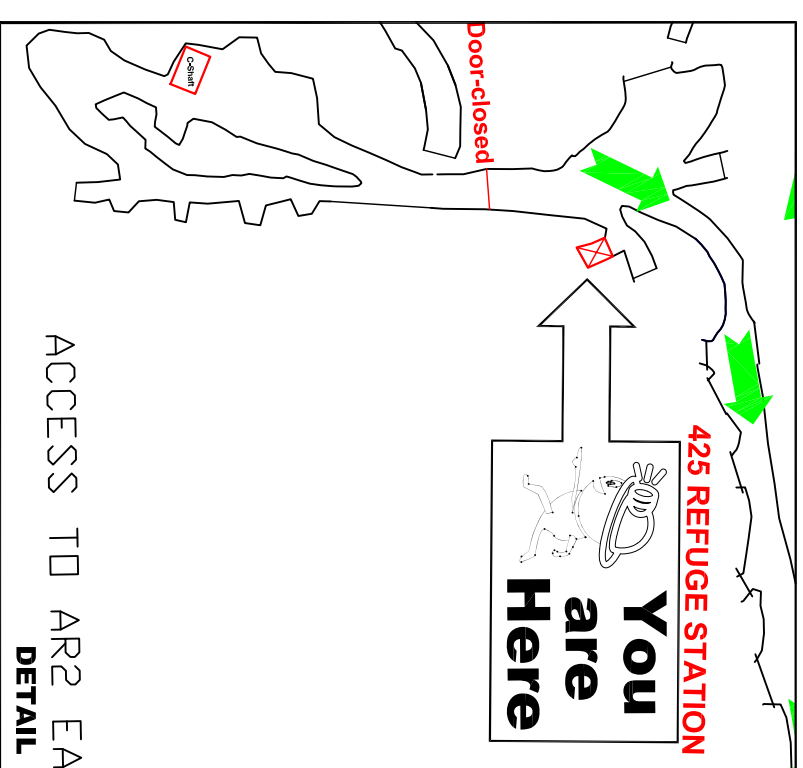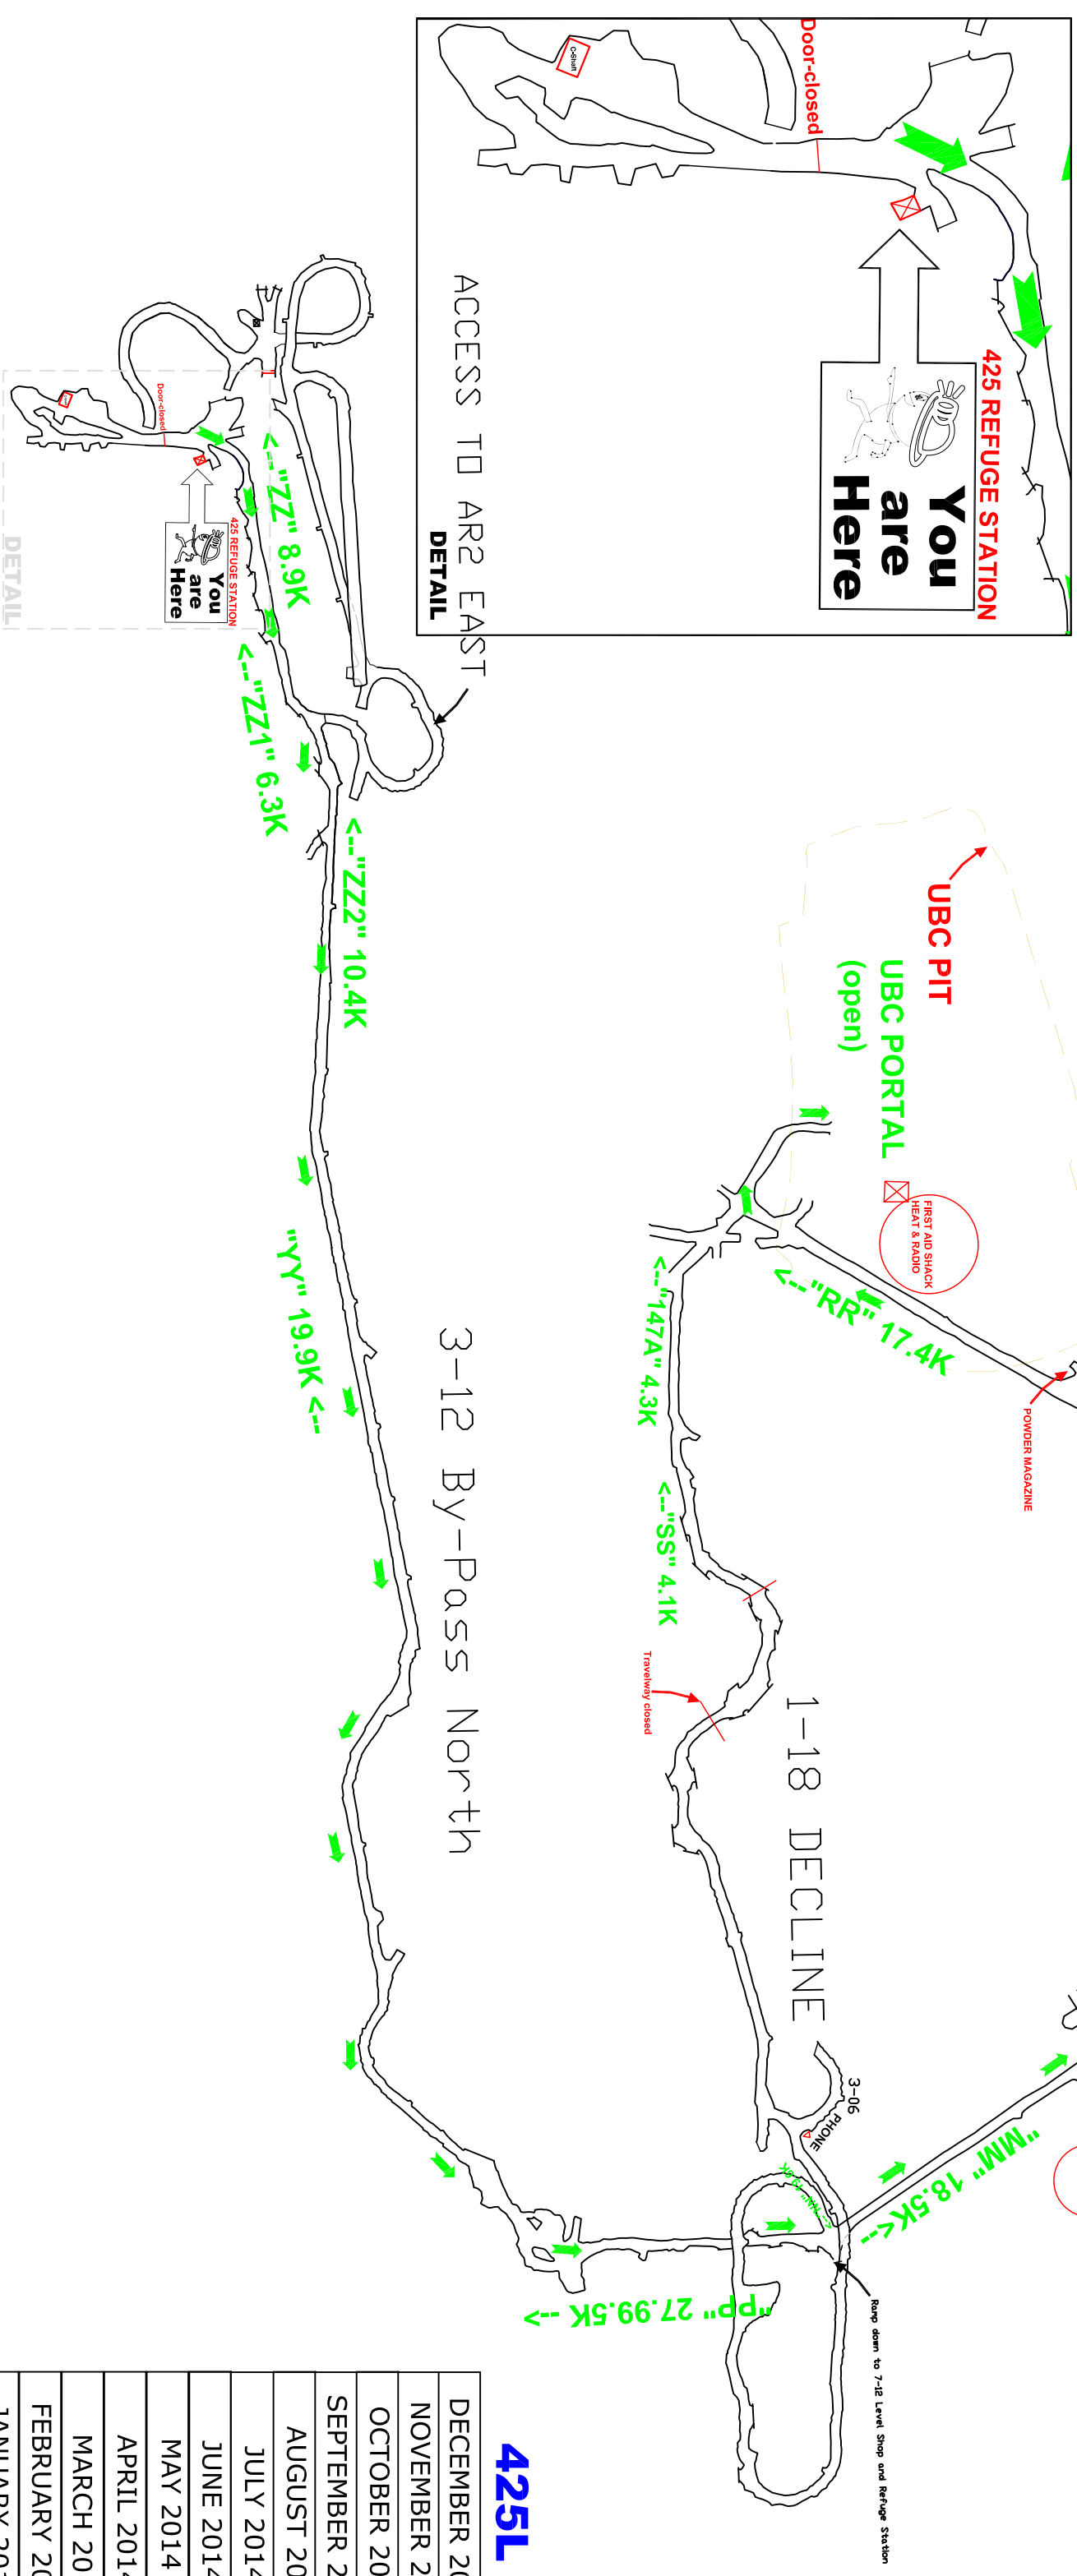

425L

DECEMBER 2014
NOVEMBER 2014
OCTOBER 2014
SEPTEMBER 2014
AUGUST 2014
JULY 2014
JUNE 2014
MAY 2014
APRIL 2014
MARCH 2014
FEBRUARY 2014
JANUARY 2014