



EMERGENCY EXIT 750 LEVEL

→ → → → ESCAPE ROUTE

TO SUPERCREST
see page 22

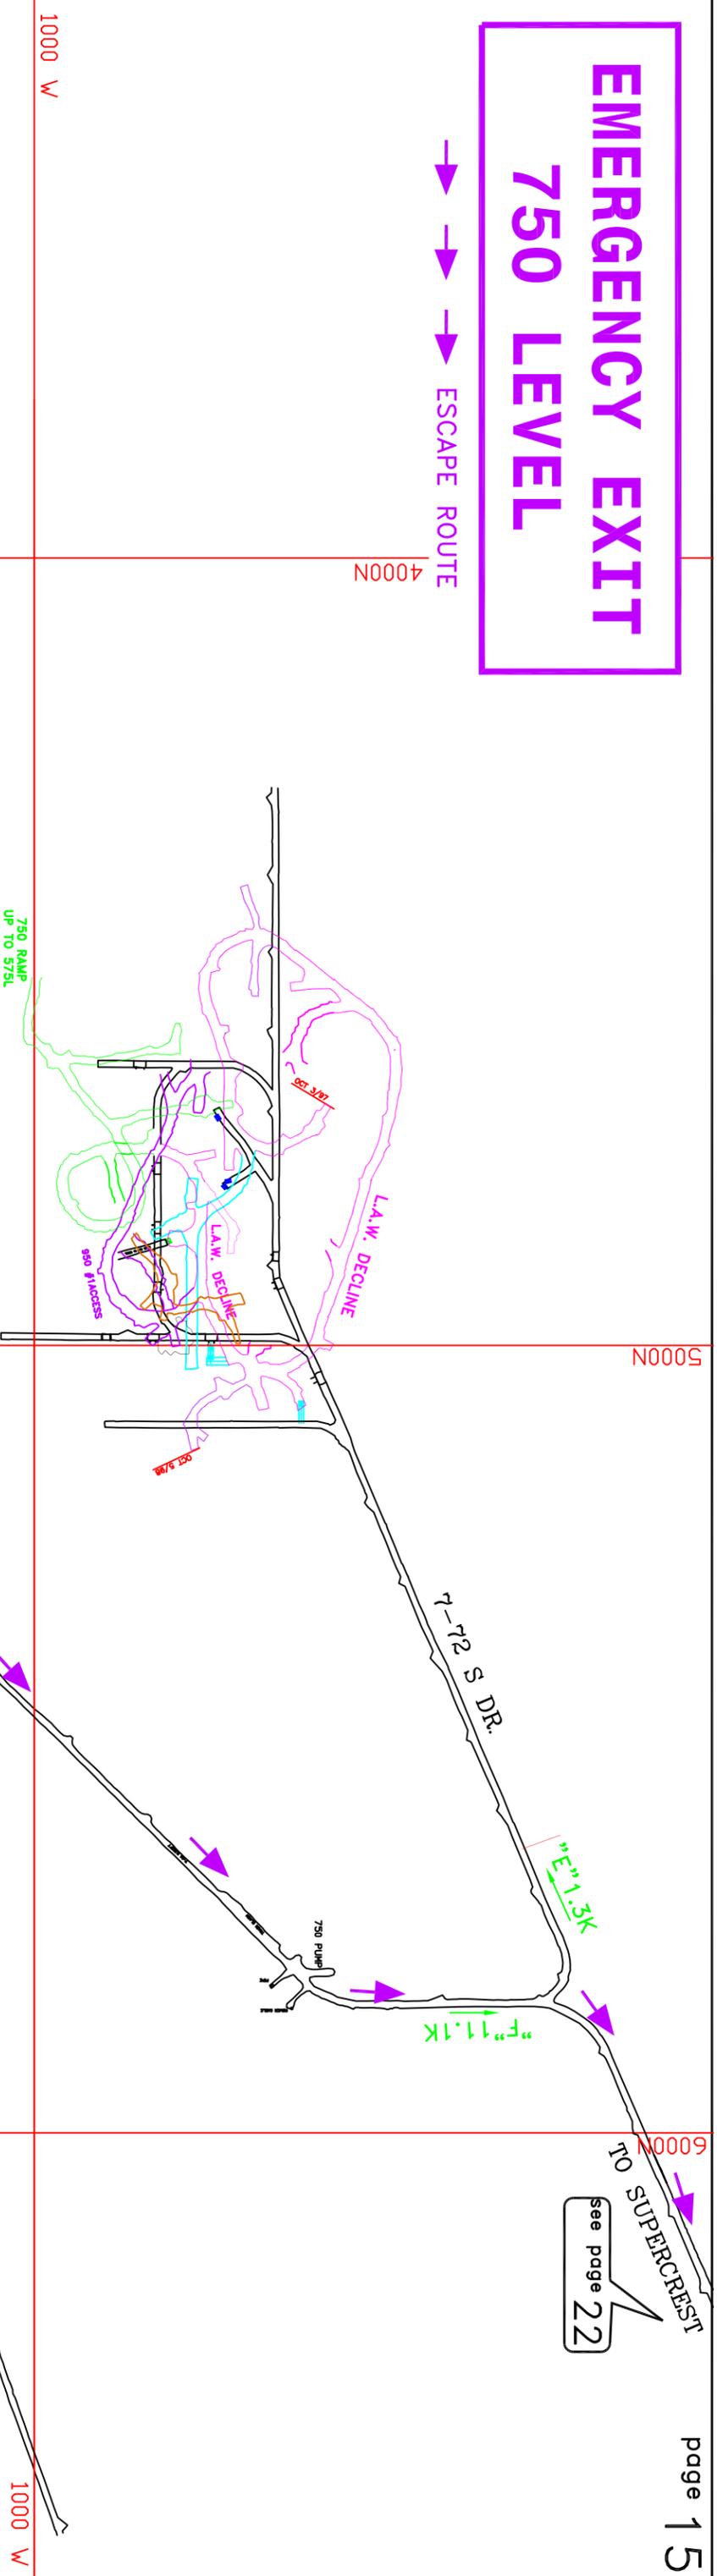

P L A N

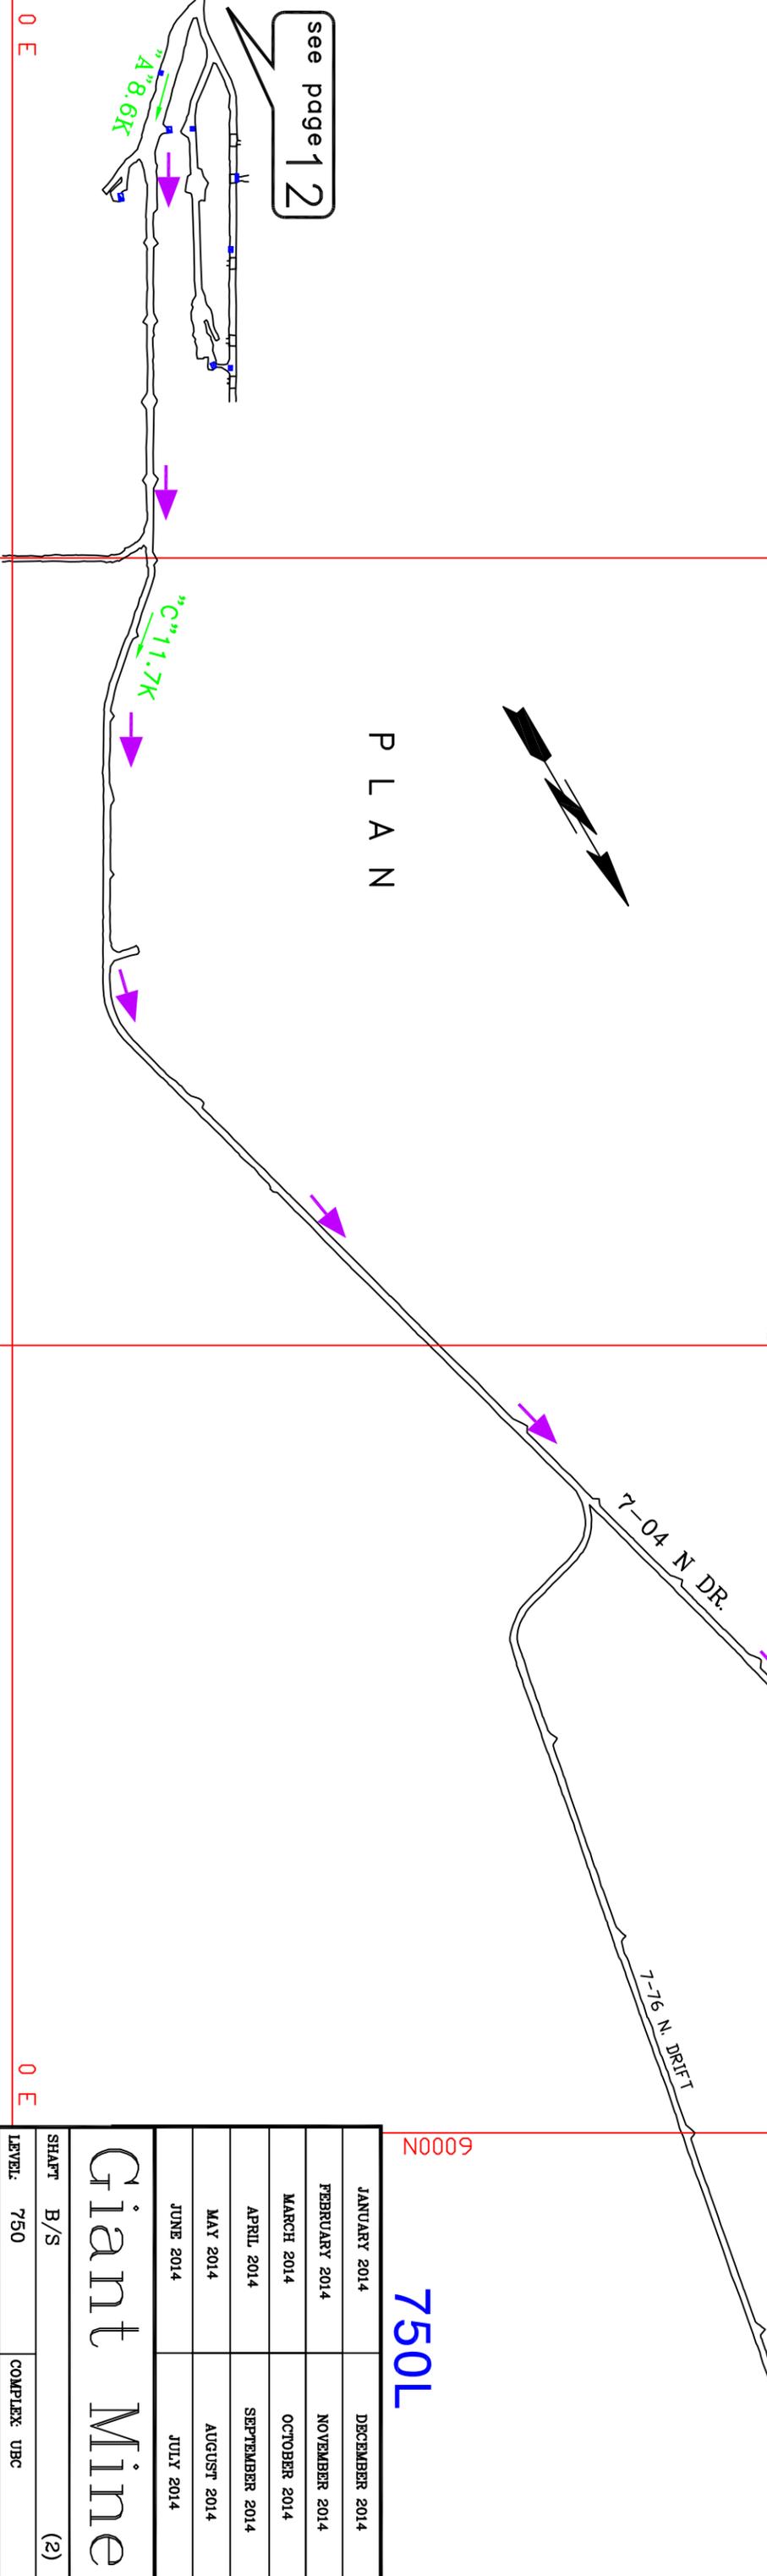

6000N
750L
1000 W

JANUARY 2014	DECEMBER 2014
FEBRUARY 2014	NOVEMBER 2014
MARCH 2014	OCTOBER 2014
APRIL 2014	SEPTEMBER 2014
MAY 2014	AUGUST 2014
JUNE 2014	JULY 2014

Giant Mine

SHAFT B/S (2)

LEVEL: 750 COMPLEX: UBC

DRAWN: MSJ CHECK: SCALE: 1" = 200'

DATE: AUG. 18, 1997 UPDATED: March 2014

J:\Vent\Vent_Escape Plans_800_scale\Vent_Escape Plans\Vent_Escape Plans 2014\March2014

0 E
see page 2
4000N

5000N
0 E

6000N
1000 W