




P L A N

**EMERGENCY EXIT  
575 LEVEL**

ESCAPE ROUTE

**YOU ARE  
HERE.**  
575 SCOOP SHOP  
REFUGE STATION  
HEAT/PHONE

see page 21

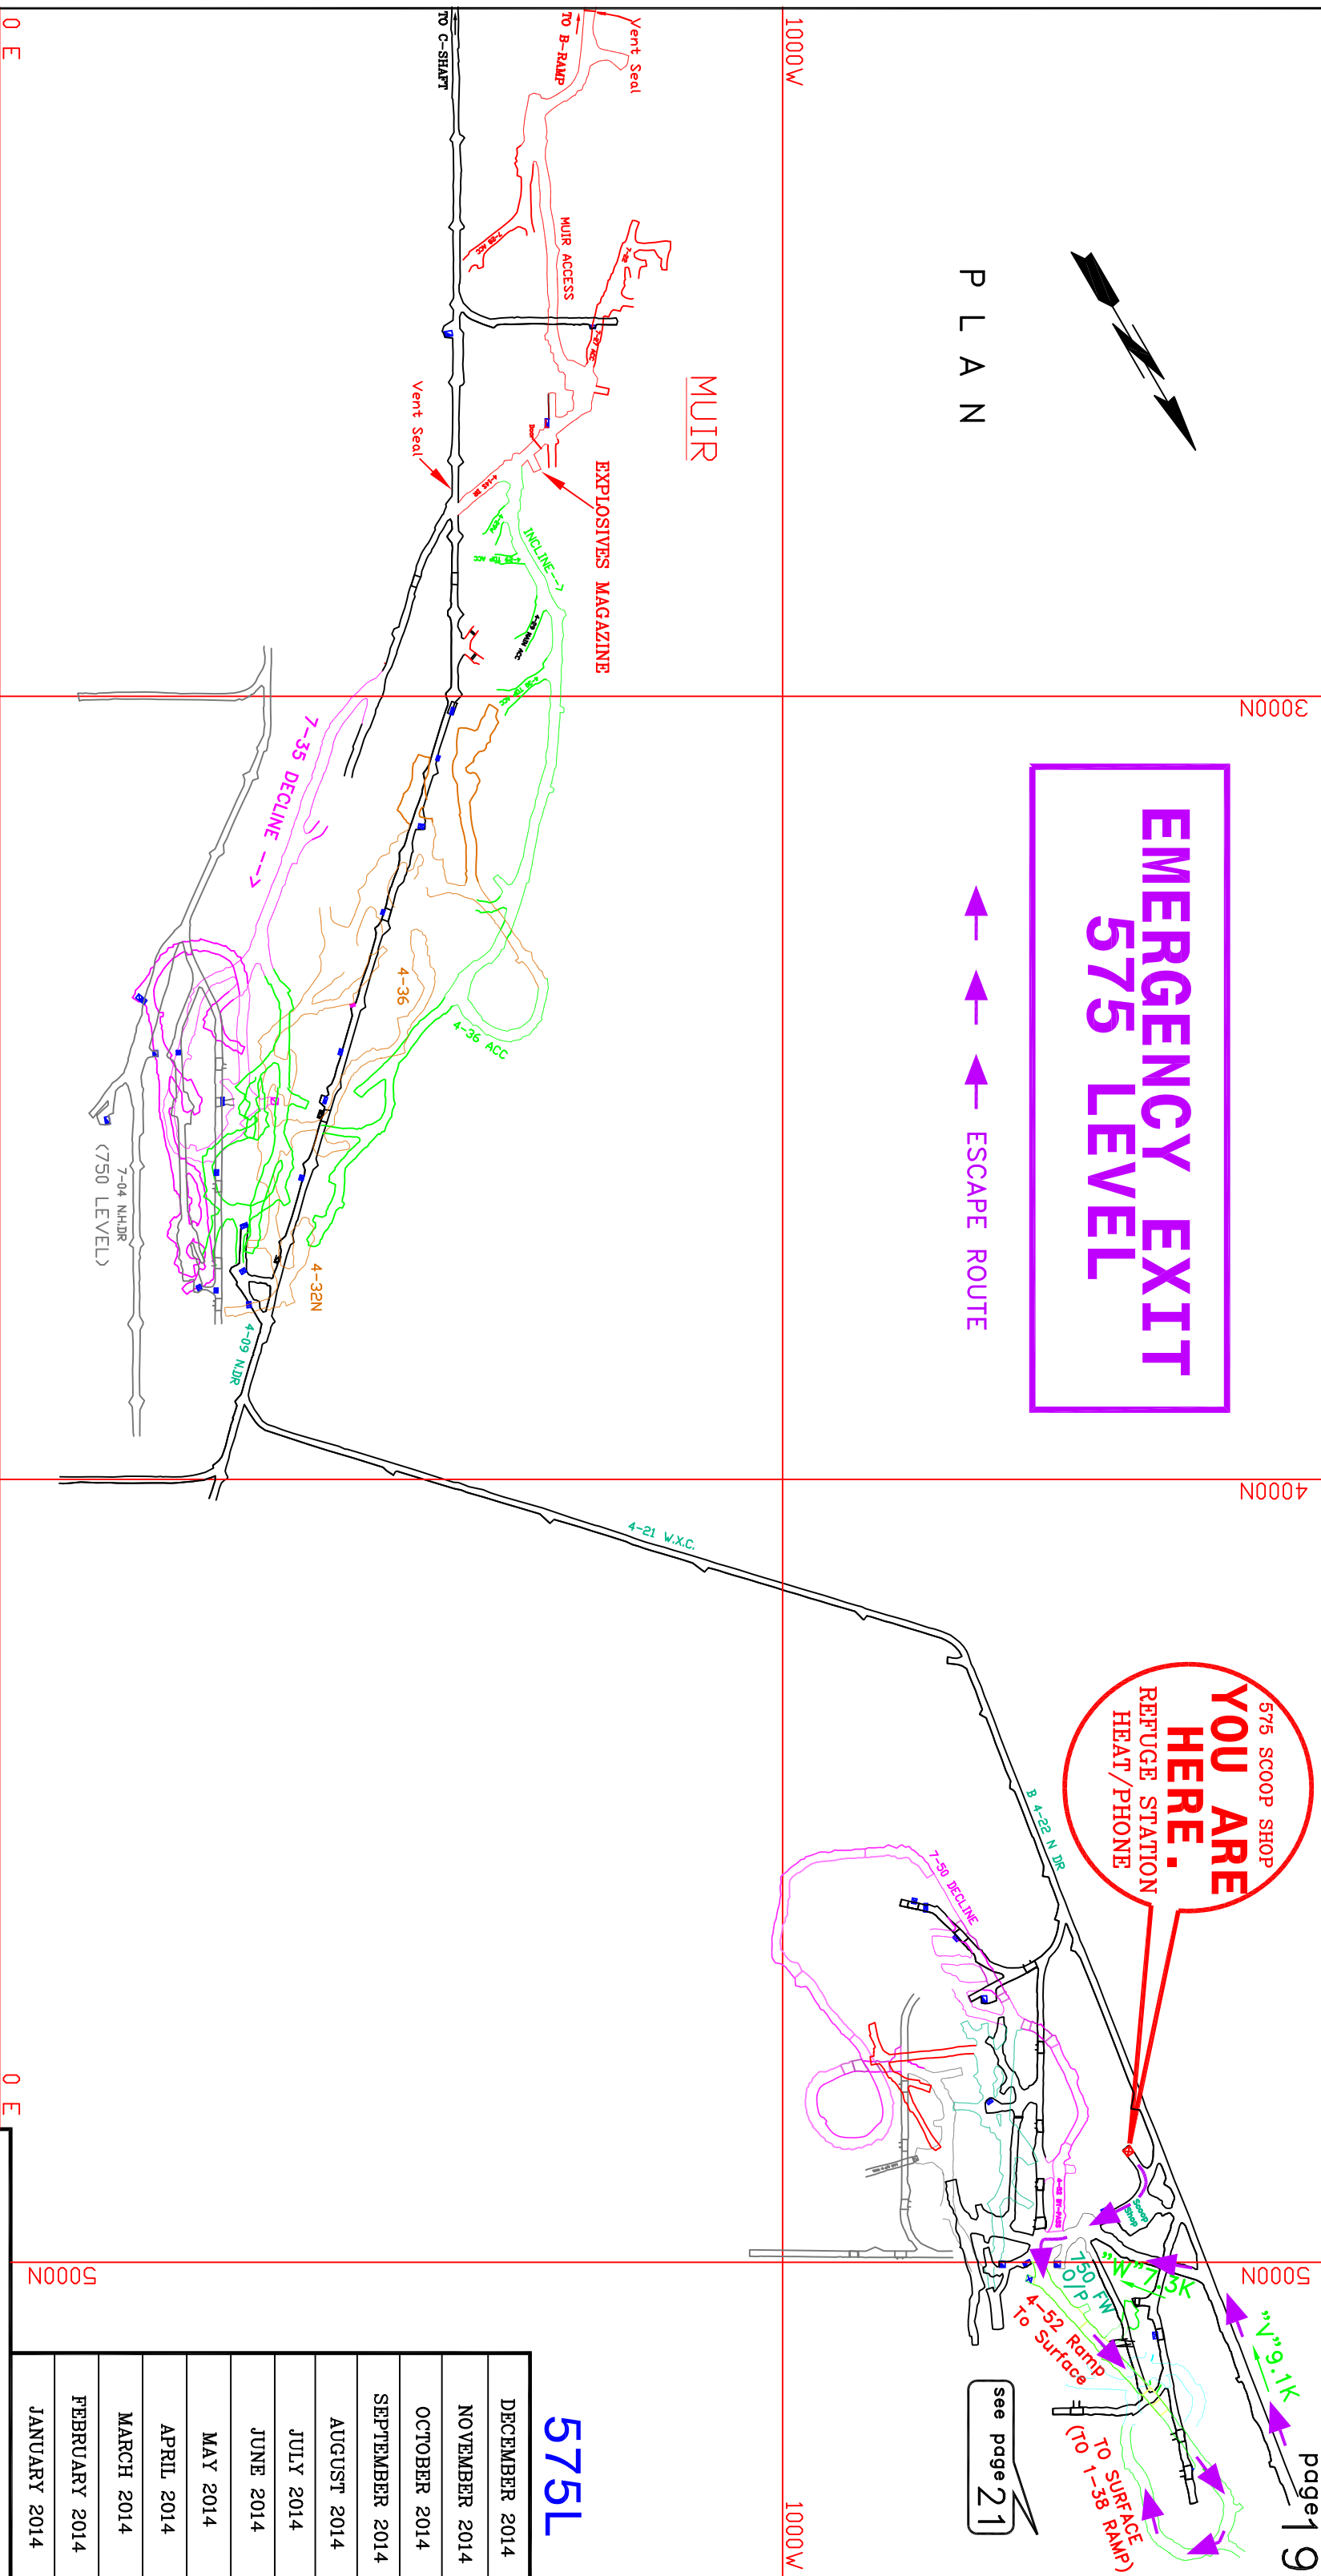

**575L**

DECEMBER 2014
NOVEMBER 2014
OCTOBER 2014
SEPTEMBER 2014
AUGUST 2014
JULY 2014
JUNE 2014
MAY 2014
APRIL 2014
MARCH 2014
FEBRUARY 2014
JANUARY 2014

**Giant Mine**

SHAFT B/L (2)

LEVEL: 575      COMPLEX: AKATCHO

DRAWN: MSJ      CHECK:      SCALE: 1" = 200'

DATE: JAN. 15, 1997      UPDATED: March 2014

J:\Vent\Vent\_Escape Plans\_800\_sca\Vent\_Escape Plans\Vent\_Escape Plans 2014\March2014