



# EMERGENCY EXIT 750 LEVEL

← ← ← ← ← ESCAPE ROUTE

"B" SHAFT

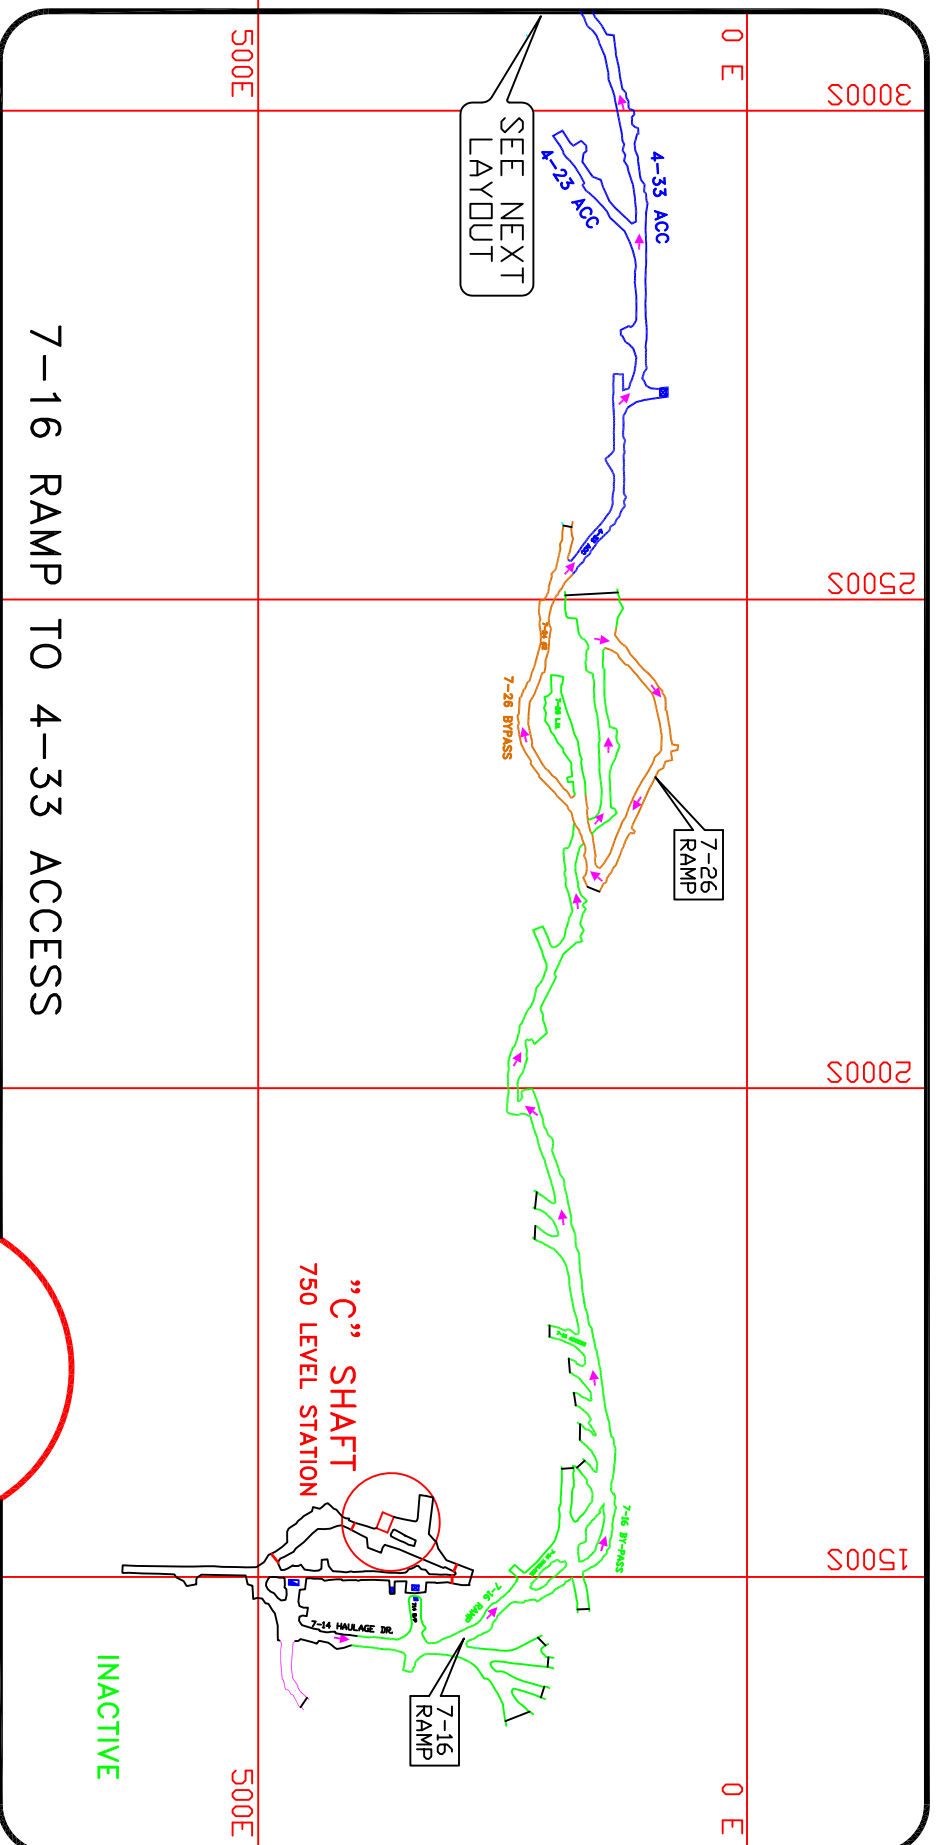

**YOU ARE  
HERE.**  
730 REFUGE  
STATION  
HEAT

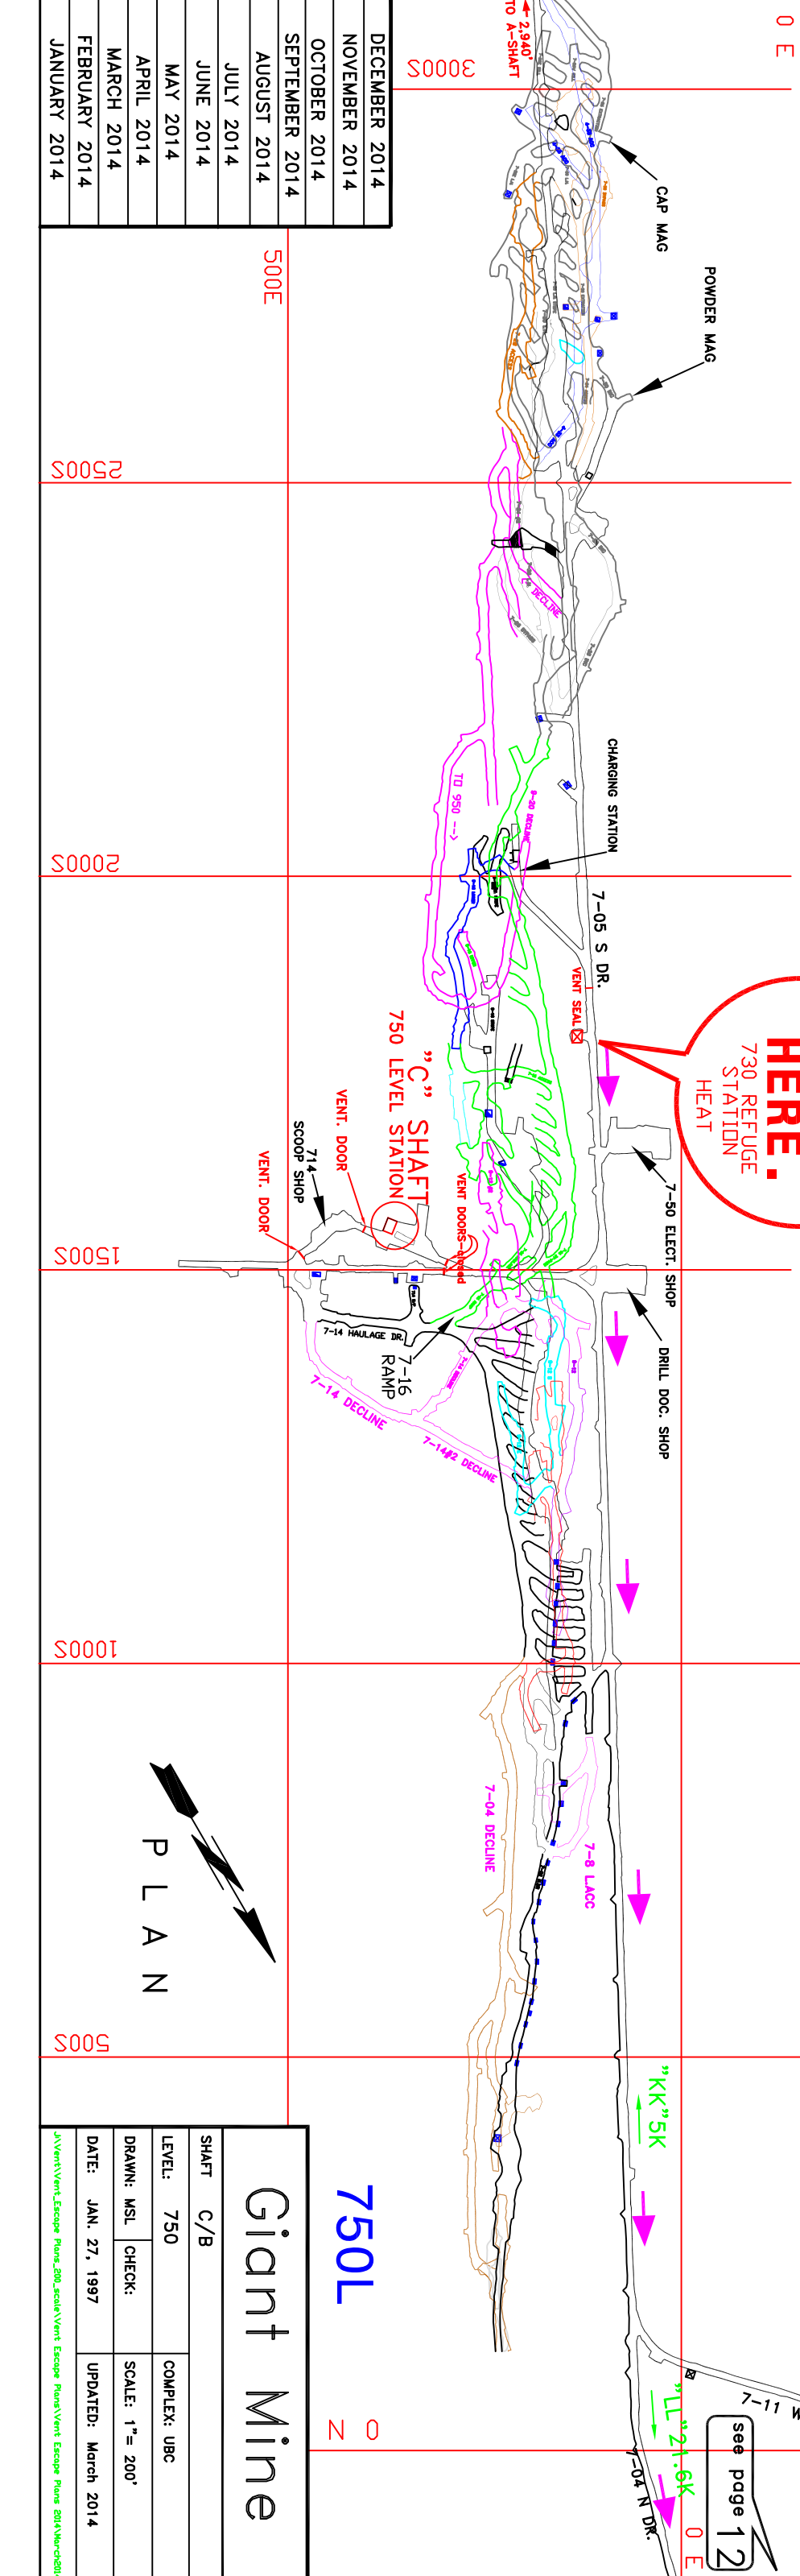

DECEMBER 2014
NOVEMBER 2014
OCTOBER 2014
SEPTEMBER 2014
AUGUST 2014
JULY 2014
JUNE 2014
MAY 2014
APRIL 2014
MARCH 2014
FEBRUARY 2014
JANUARY 2014



## Giant Mine

### 750L

SHAFT	C/B	COMPLEX:	UBC
LEVEL:	750	SCALE:	1" = 200'
DRAWN:	MSL	CHECK:	
DATE:	JAN. 27, 1997	UPDATED:	March 2014

See page 12