

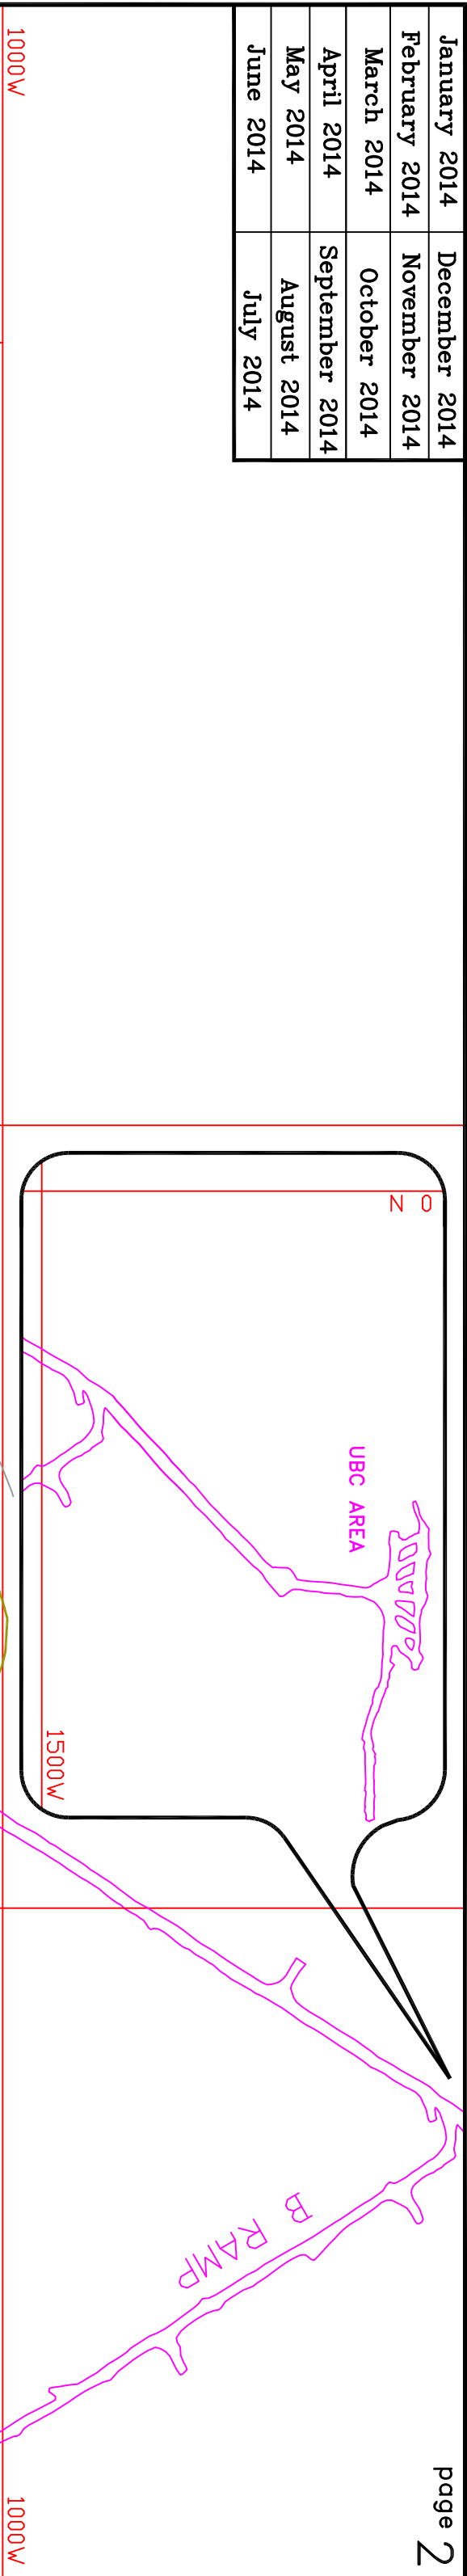
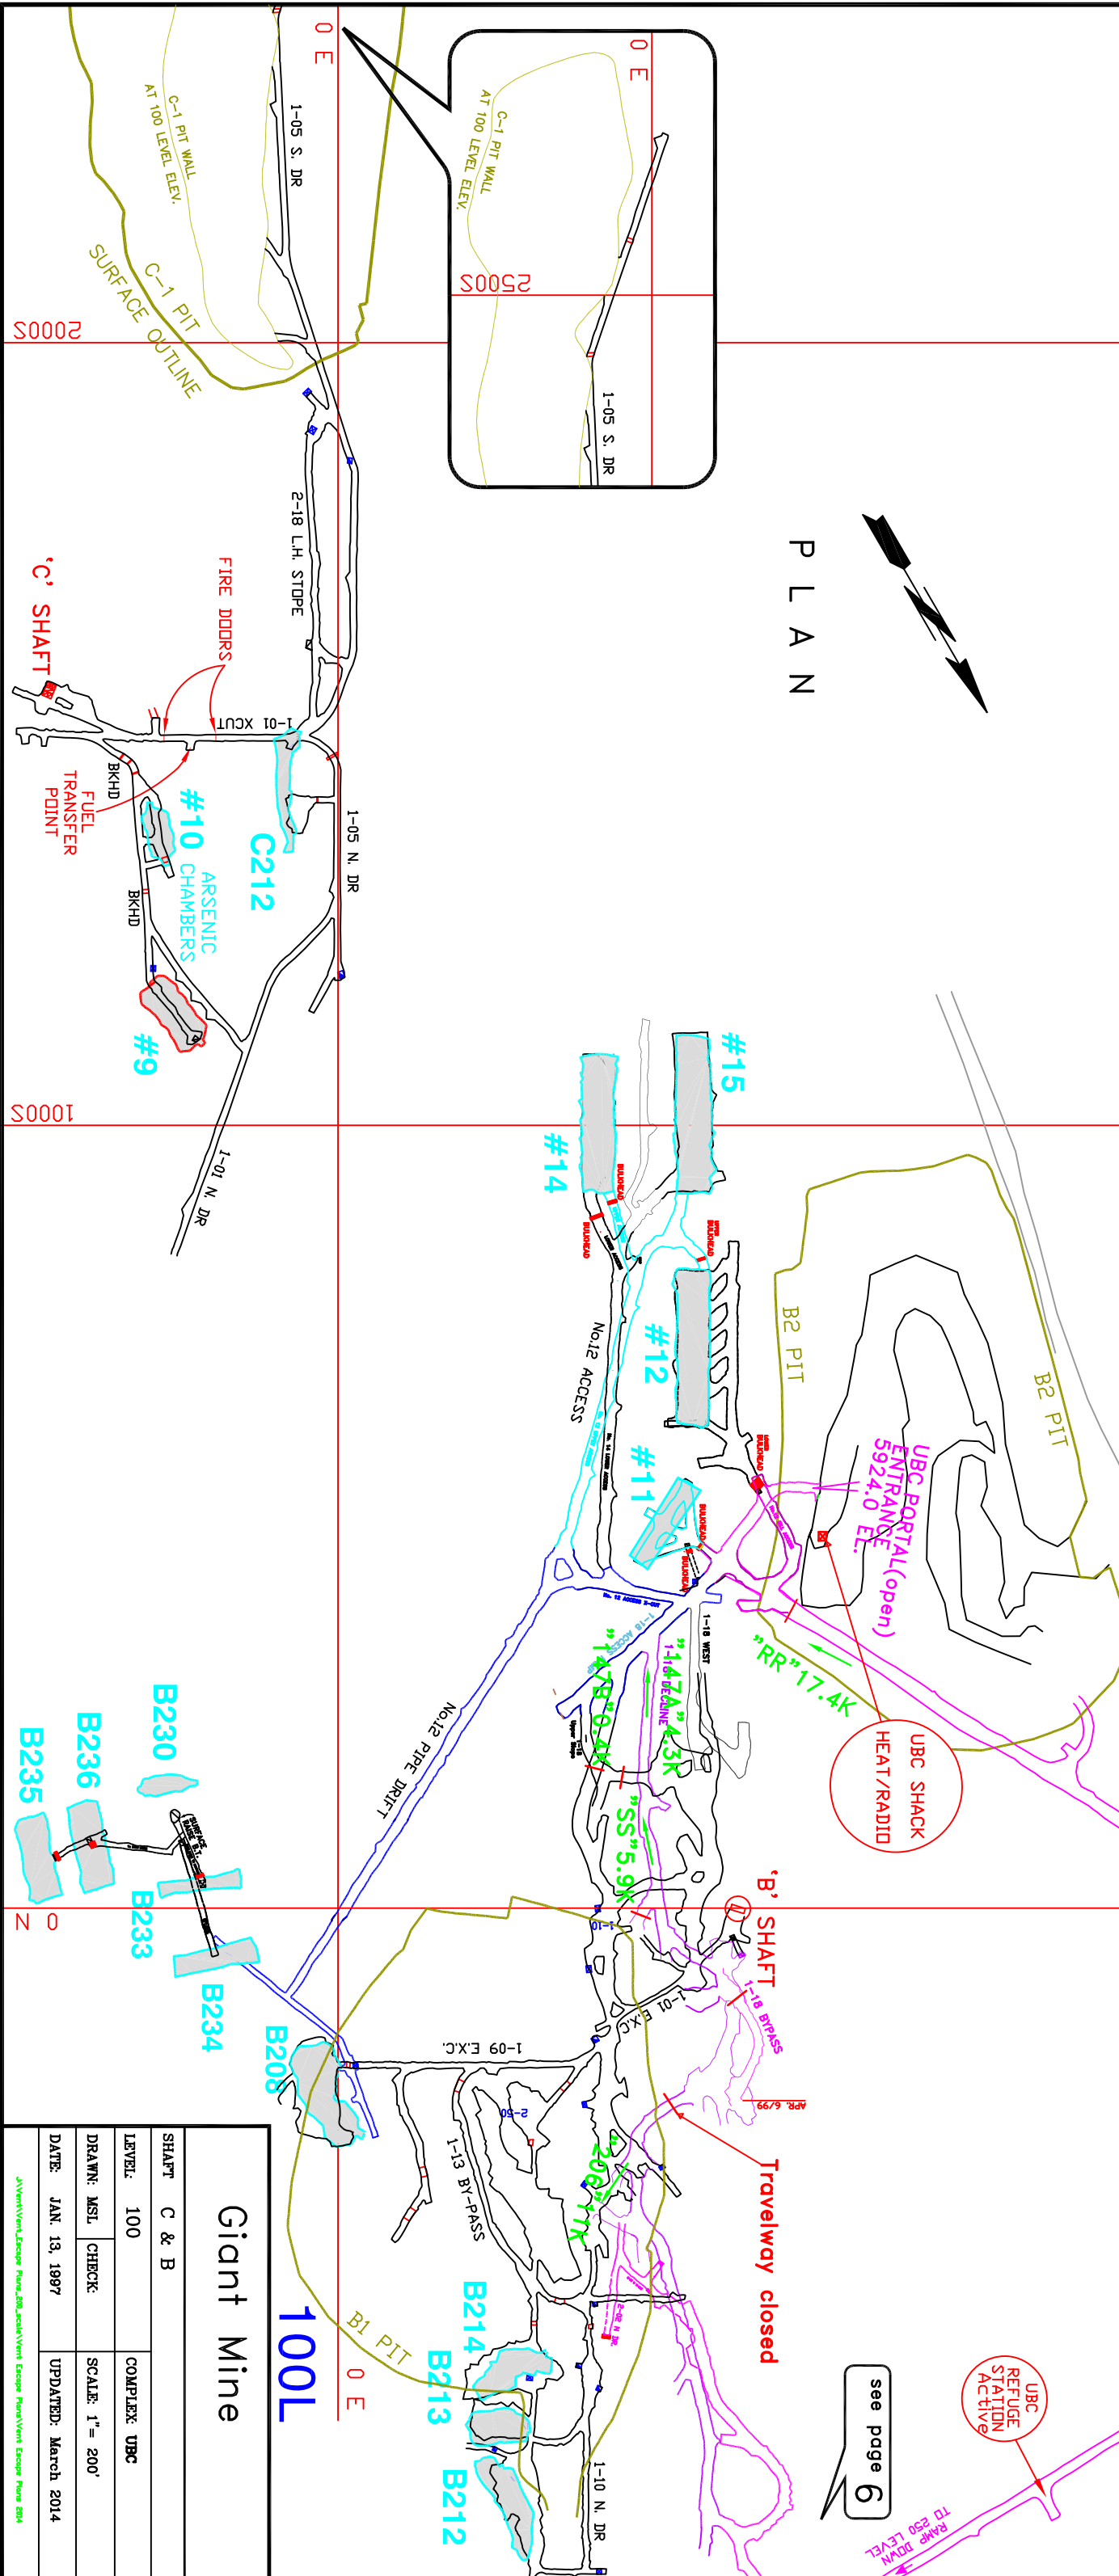


January 2014	December 2014
February 2014	November 2014
March 2014	October 2014
April 2014	September 2014
May 2014	August 2014
June 2014	July 2014

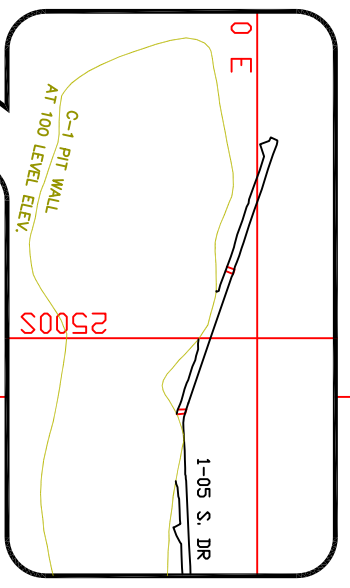

P L A N

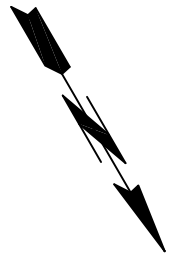

Giant Mine

SHAFT	C & B	COMPLEX:	UBC
LEVEL:	100	SCALE:	1" = 200'
DRAWN:	MSL	CHECK:	
DATE:	JAN. 13, 1997	UPDATED:	March 2014

J:\VentVent_Escape_Plan_200_200\Vent_Escape_Plan\Vent_Escape_Plan_200

see page 6

Travelway closed