

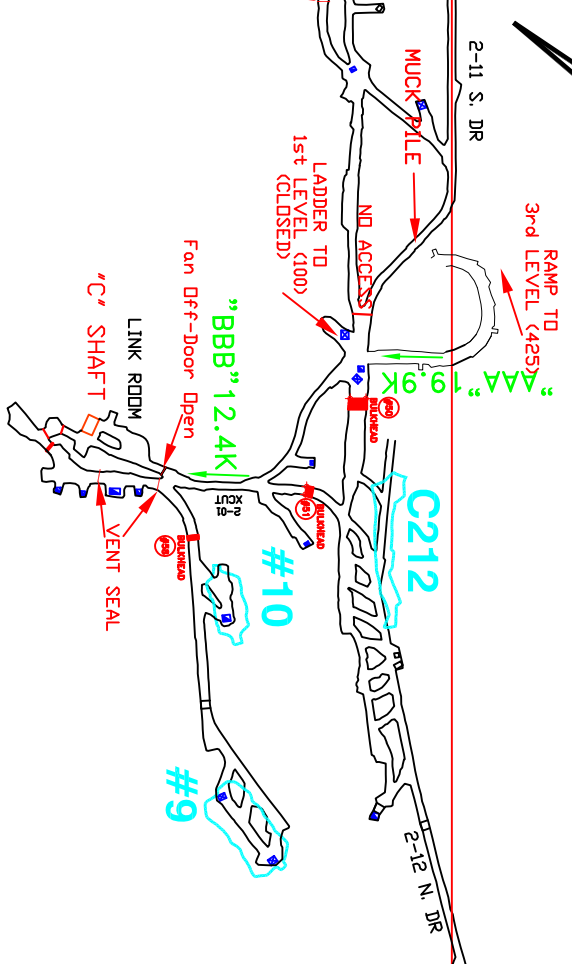


**EMERGENCY EXIT
425 LEVEL**

ESCAPE ROUTE

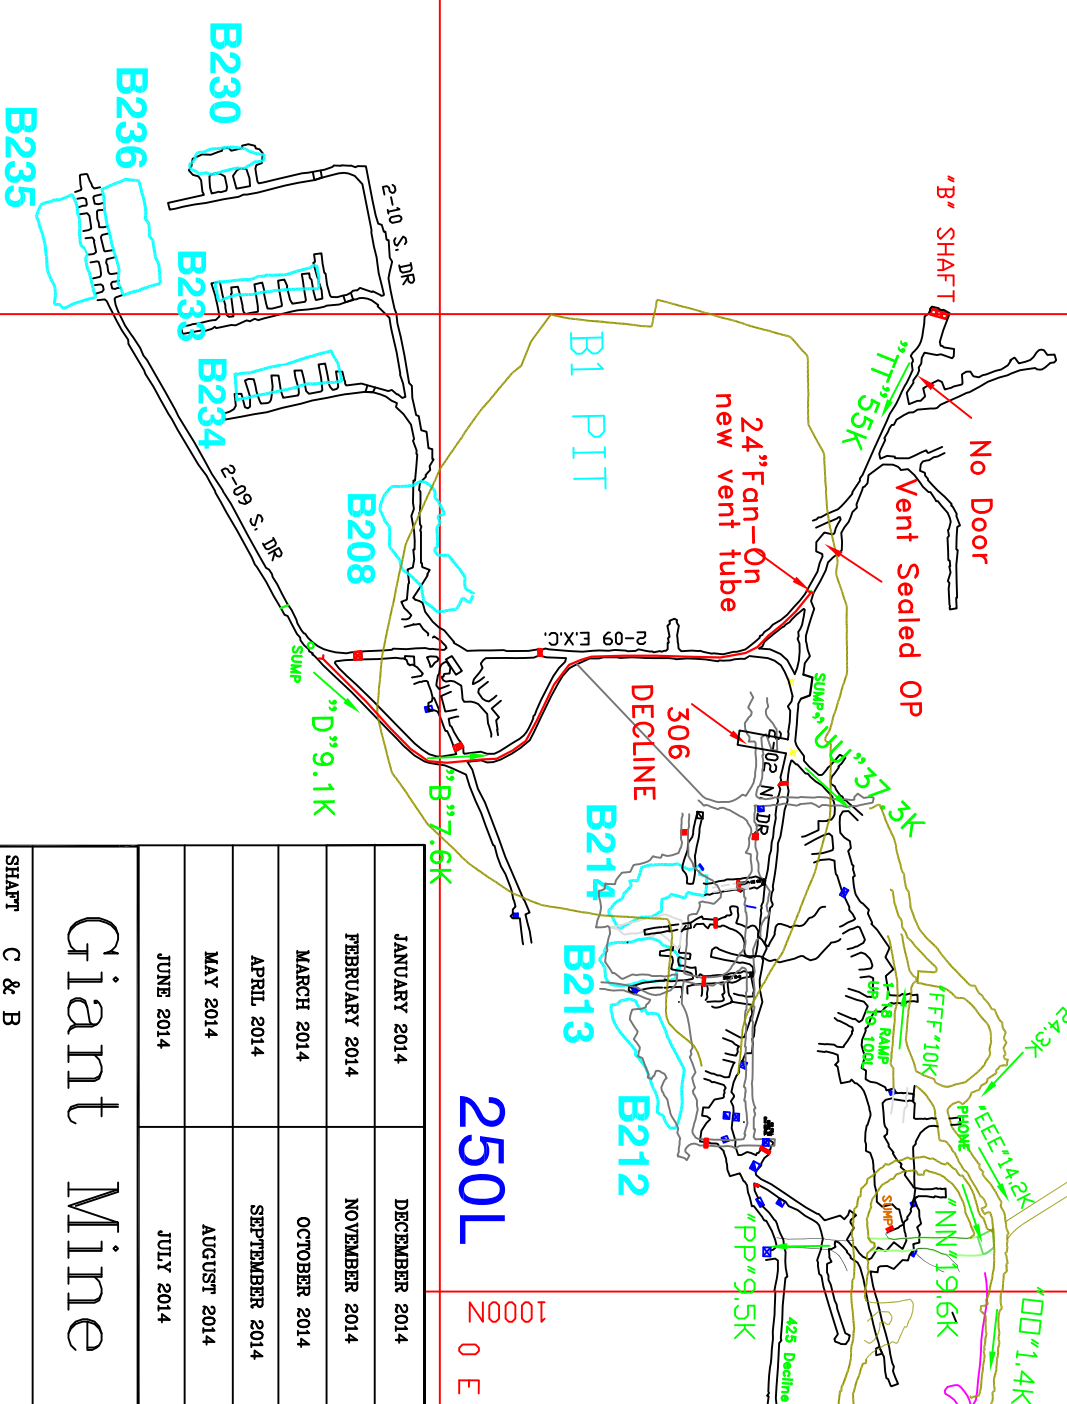

P L A N

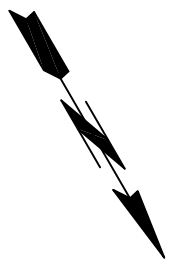

YOU ARE HERE.
 UBC REFUGE STATION
 HEAT/PHONE

see page 5

B-RAMP TO SURFACE

APPROX. 1,780 FT. TO PORTAL

JANUARY 2014	DECEMBER 2014
FEBRUARY 2014	NOVEMBER 2014
MARCH 2014	OCTOBER 2014
APRIL 2014	SEPTEMBER 2014
MAY 2014	AUGUST 2014
JUNE 2014	JULY 2014

Giant Mine

SHAFT	C & B	COMPLEX:	UBC
LEVEL:	250	SCALE:	1" = 200'
DRAWN:	MSL	CHECK:	
DATE:	JAN. 13, 1997	UPDATED:	March 2014

J:\Vent\Vent_Escape Plans_200_Scale\Vent_Escape Plans\Vent_Escape Plans 2014\March2014