

EMERGENCY EXIT 750 LEVEL INACTIVE

500 W

3000 S

2500 S

2000 S

1500 S

1000 S

500 W

0 E

4000 S

3500 S

0 E

500 E

4000 S

3500 S


3000 S

2500 S

2000 S

1500 S

500 E

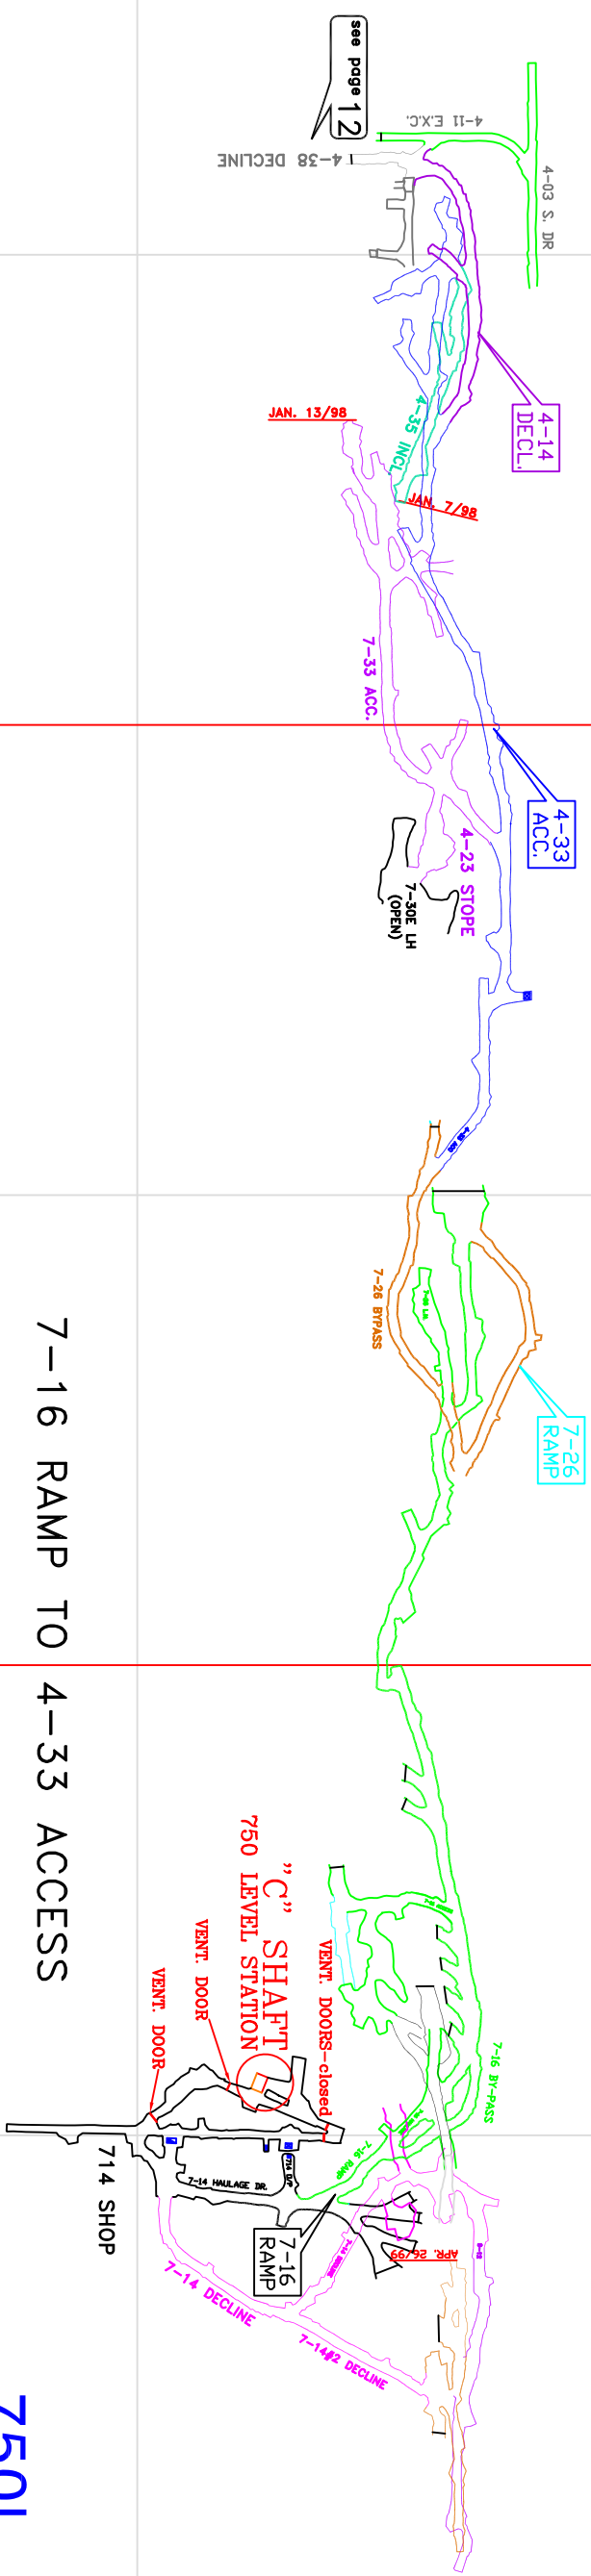

7-16 RAMP TO 4-33 ACCESS

750L



P L A N

JANUARY 2014	DECEMBER 2014
FEBRUARY 2014	NOVEMBER 2014
MARCH 2014	OCTOBER 2014
APRIL 2014	SEPTEMBER 2014
MAY 2014	AUGUST 2014
JUNE 2014	JULY 2014

Giant Mine

SHAFT C/B	
LEVEL: 750	COMPLEX: UBC
DRAWN: MSJ	CHECK: SCALE: 1" = 200'
DATE: MAY 13, 1997	UPDATED: March 2014

JV\Vent\Vent_Escape Plans_2014\Scale\Vent_Escape Plans\Vent_Escape Plans 2014\March2014

1000 E