


KEY PLAN

FLOORING SYMBOL LEGEND

<u>FLOORING TYPE:</u>	<u>AREA /</u>
 CONCRETE	365.3

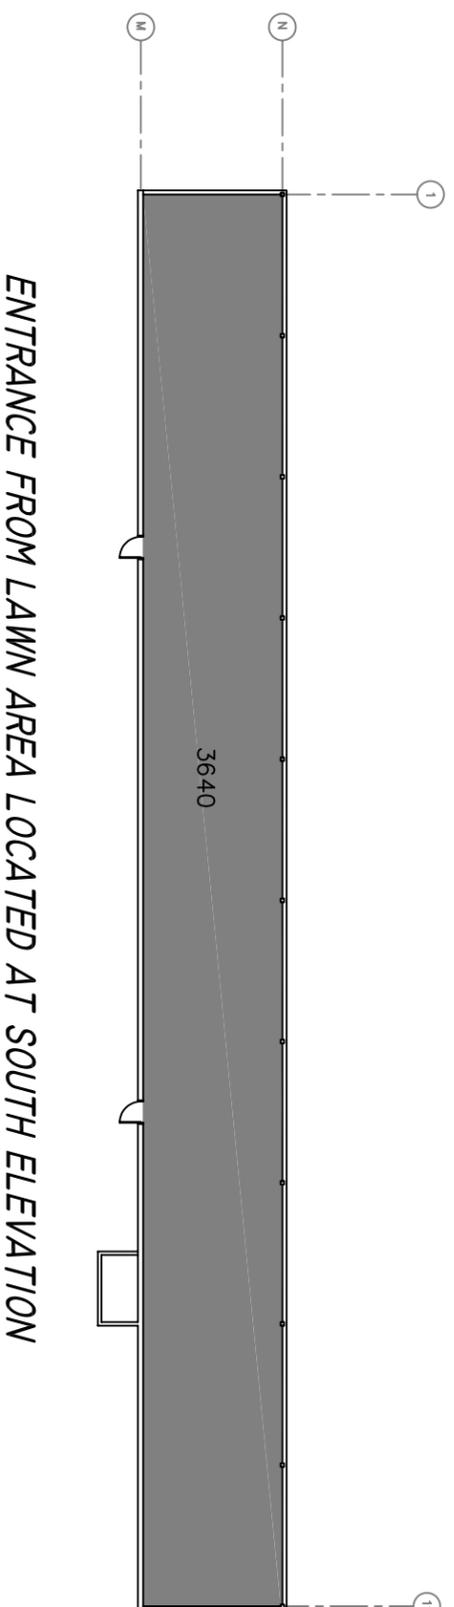

ENTRANCE FROM LAWN AREA LOCATED AT SOUTH ELEVATION

FLOOR PLAN OF
LABORATORIES-PENTHOUSE LEVEL

INSTITUTE OF OCEAN SCIENCES