


KEY PLAN

FLOORING SYMBOL LEGEND

FLOORING TYPE:	AREA M2
CONCRETE	64.2
CARPET	1132.4
VINYL TILE	38.9
RAISED COMPUTER TILE	NIL
CERAMIC TILE	639.8

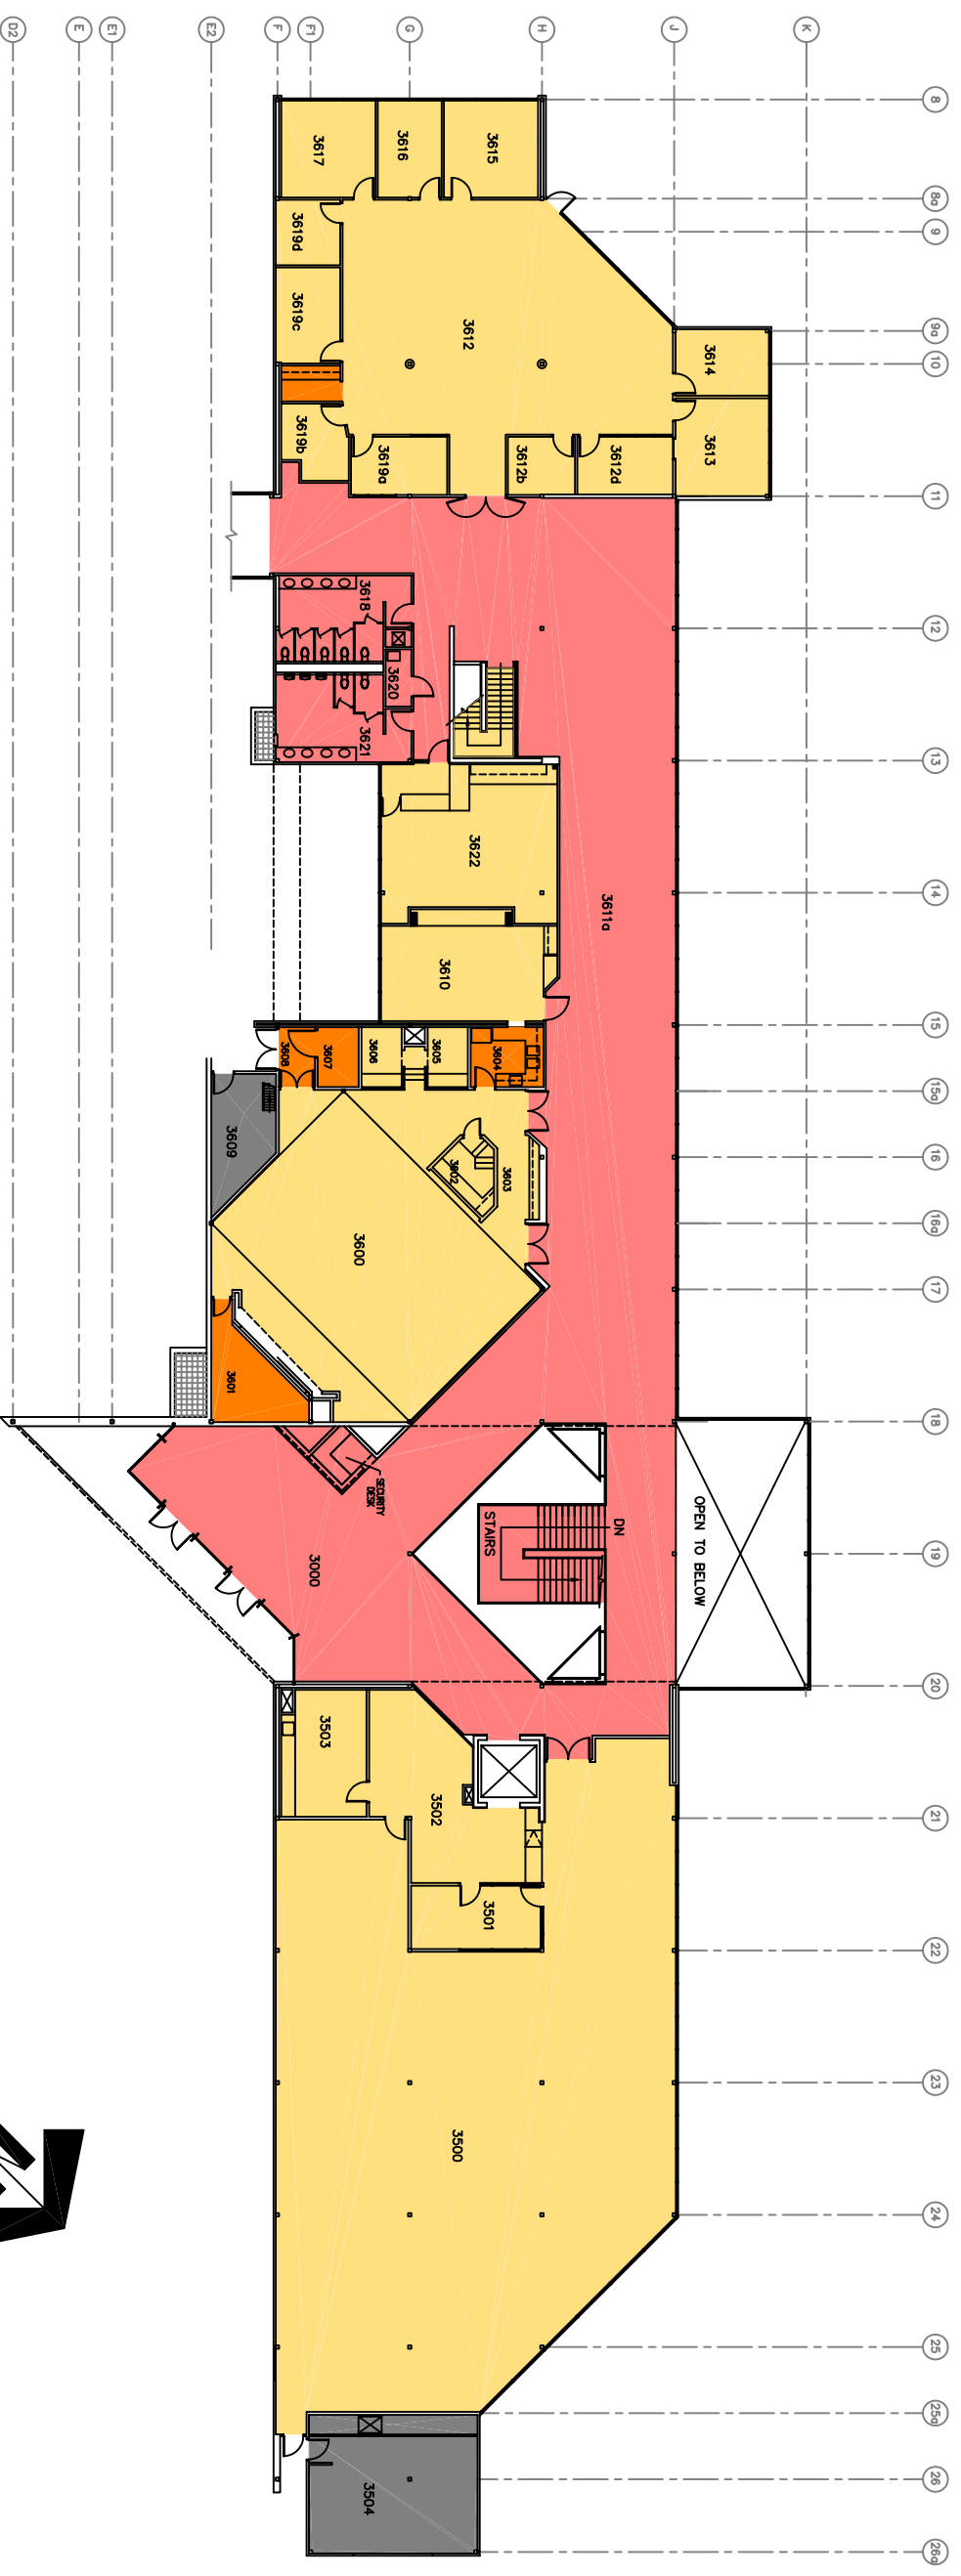

INSTITUTE OF OCEAN SCIENCES

**FLOOR PLAN OF
ADMINISTRATION BUILDING**