


NOTES

2	ISSUED FOR TENDER	16/04/14
1	GENERAL REVISIONS	24/10/12
0	ISSUED FOR REVIEW	28/09/12
NO.	REVISIONS	DATE

PROFESSIONAL STAMP

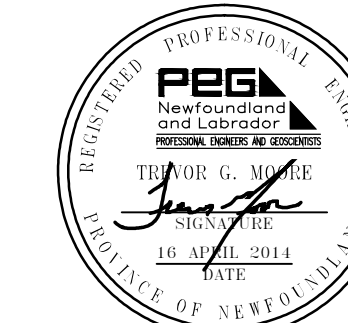

PROVINCE OF NEWFOUNDLAND  
PERMIT HOLDER  
Class "A"  
This Permit Allows  
PINNACLE ENGINEERING LIMITED  
To practice Professional Engineering  
in Newfoundland and Labrador.  
Permit No. as issued by PEGNL 10331  
which is valid for the year 2014.

PRIME CONSULTANT

**Stantec Architecture Ltd.**  
99 Airport Rd.  
St. John's  
A1A 4Y3  
Tel. 709.576.8612  
Fax. 709.579.5163  
www.stantec.com


CLIENT

PROJECT TITLE  
**PARKING LOT UPGRADE  
ST. ANTHONY. NL**


SHEET TITLE  
**CONSTRUCTION  
DETAILS 1**

PROJECT NO.  
**12051**


DRAWN BY JAN	CHECKED BY TGM
DATE SEPTEMBER 2012	DRAWING NO. <b>D1</b>
SCALE AS SHOWN	

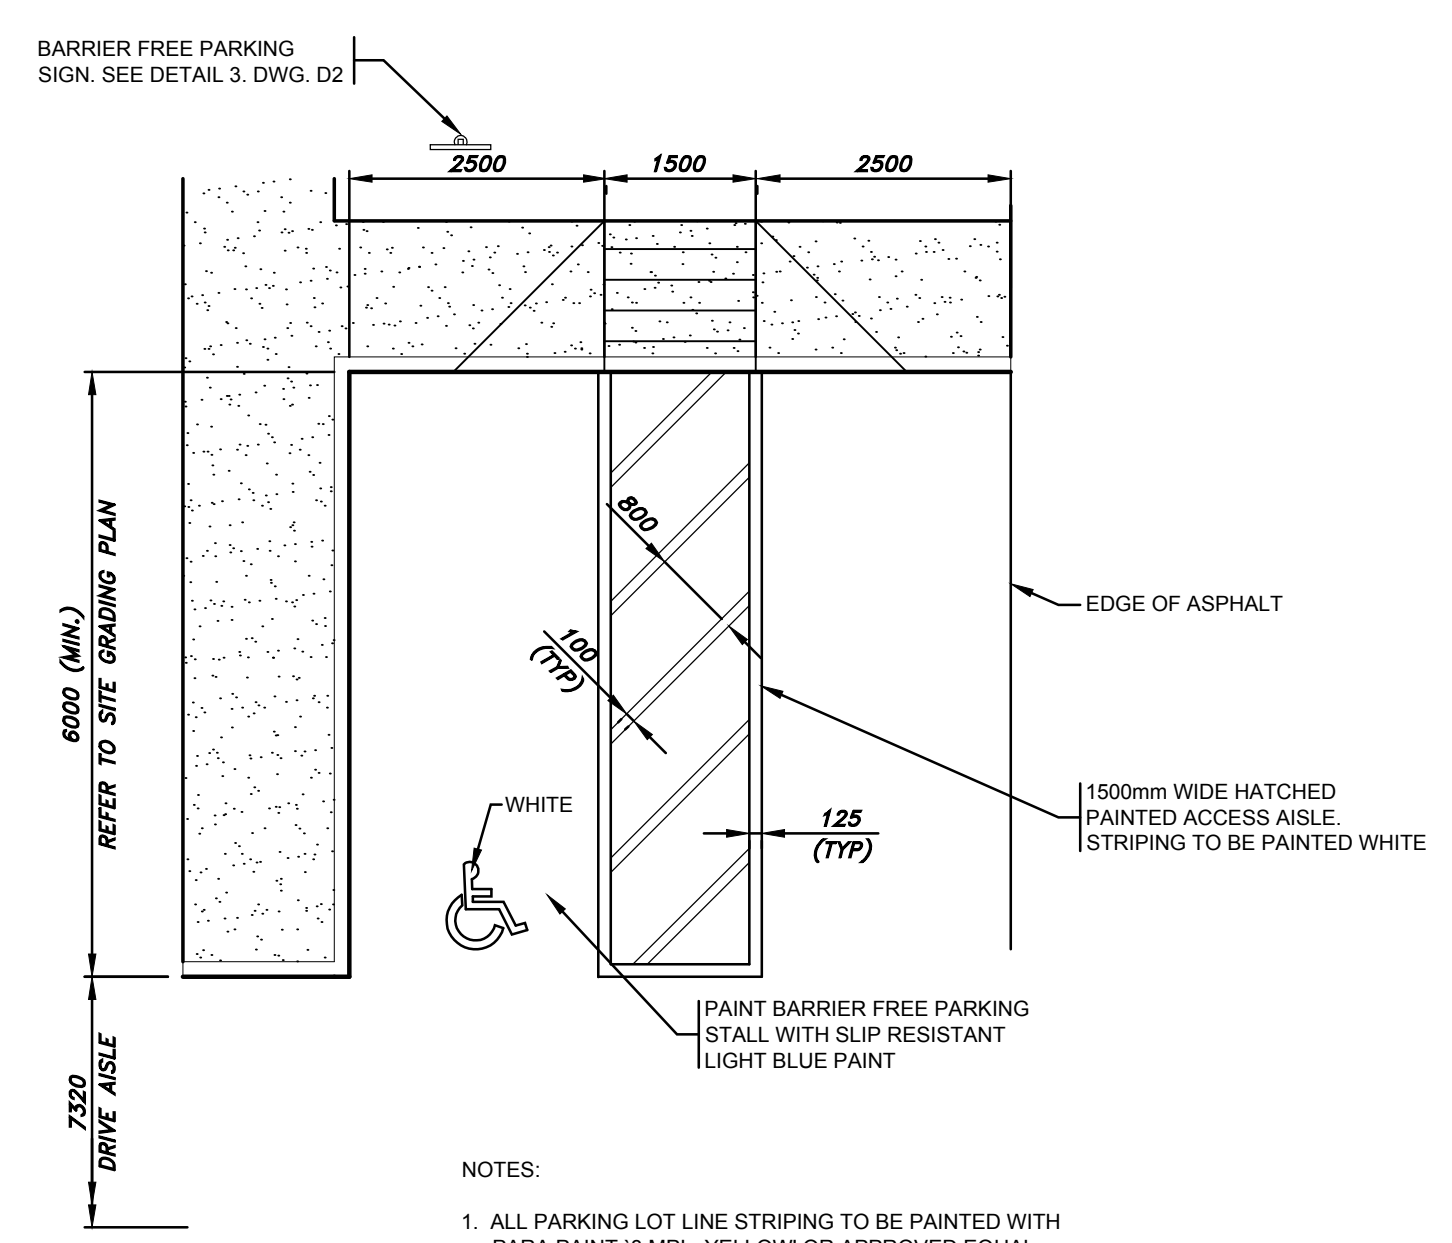


**PAINTED PARKING LINES**  
SCALE: 1:75

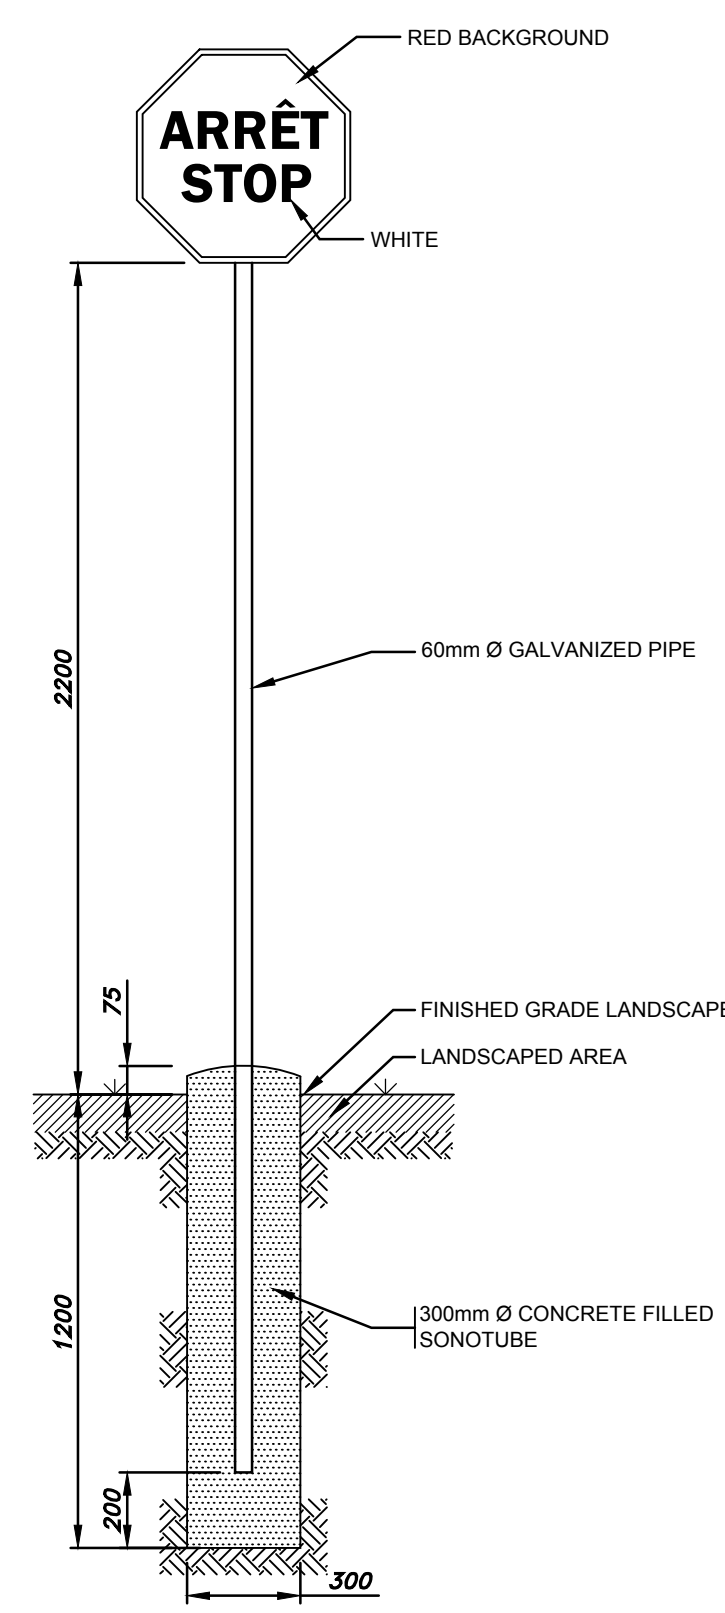


**TYPICAL STOP SIGN DETAIL**  
SCALE: 1:20

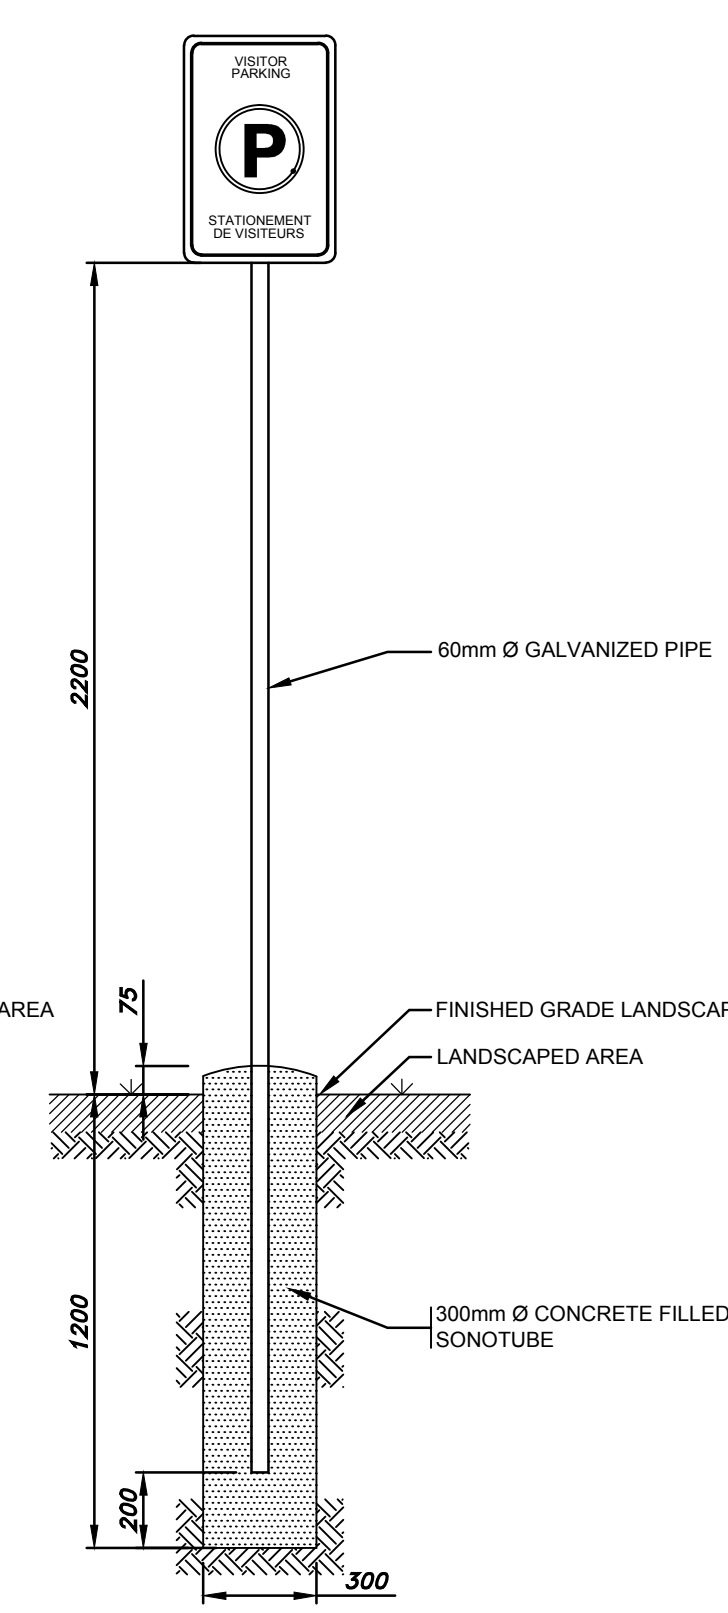


**VISITOR PARKING SIGN DETAIL**  
SCALE: 1:20

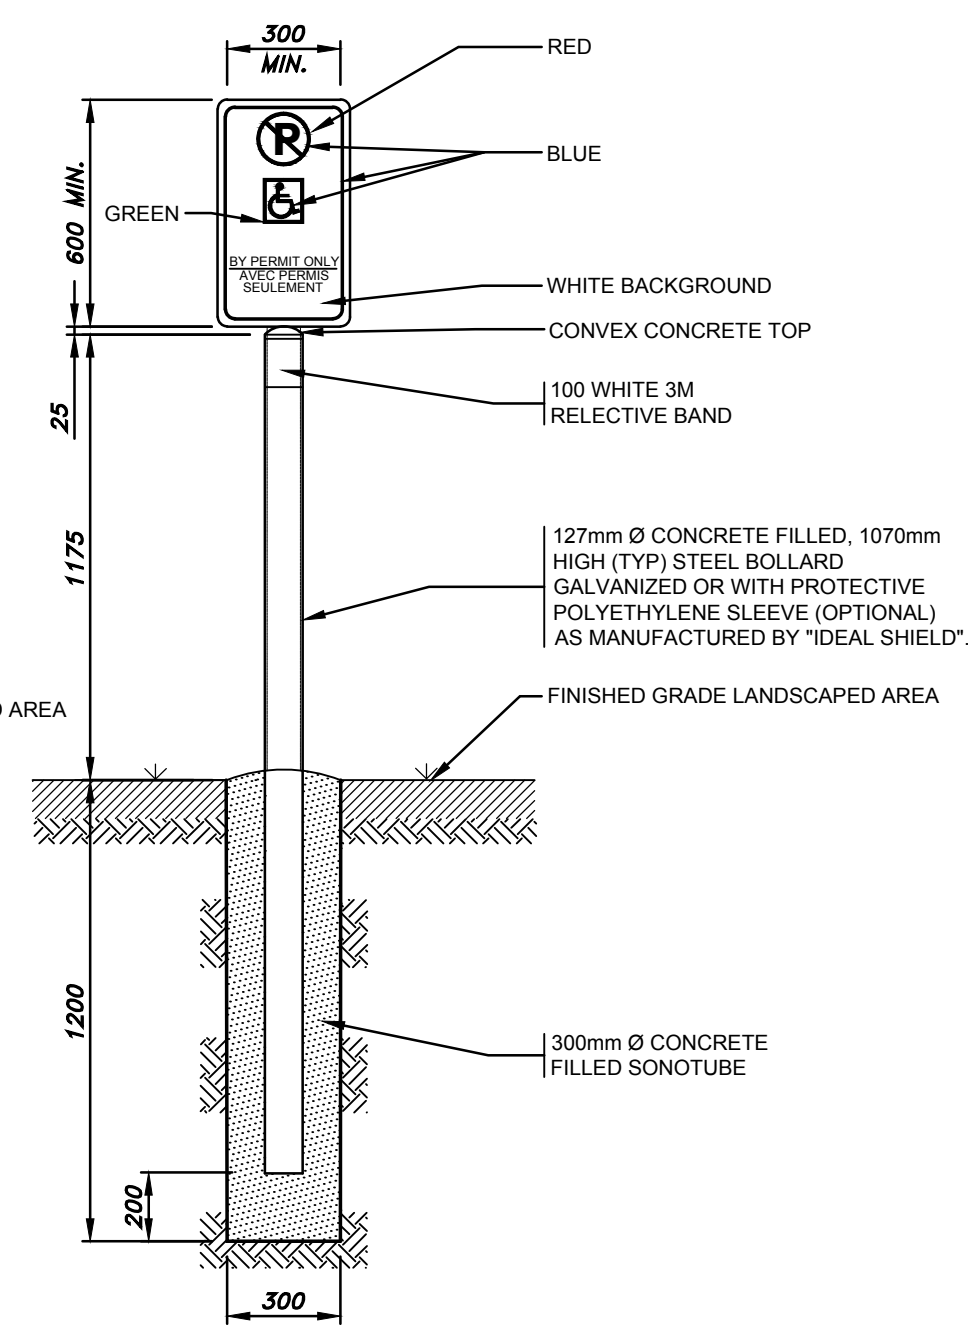


**TYPICAL BARRIER FREE PARKING SIGN DETAIL**  
SCALE: 1:20

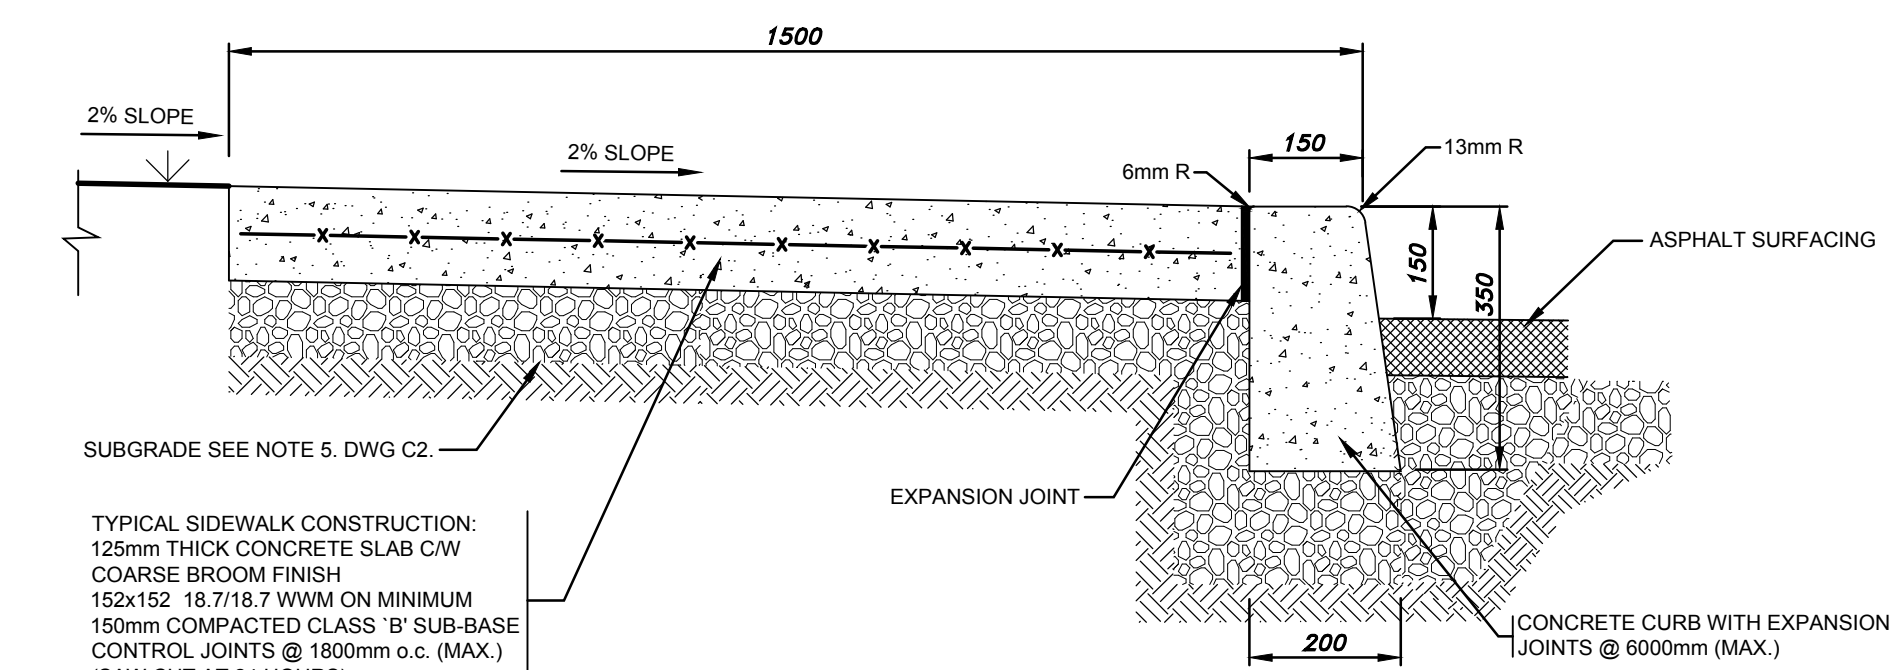


**CONCRETE SIDEWALK AT CURB**  
SCALE: 1:10

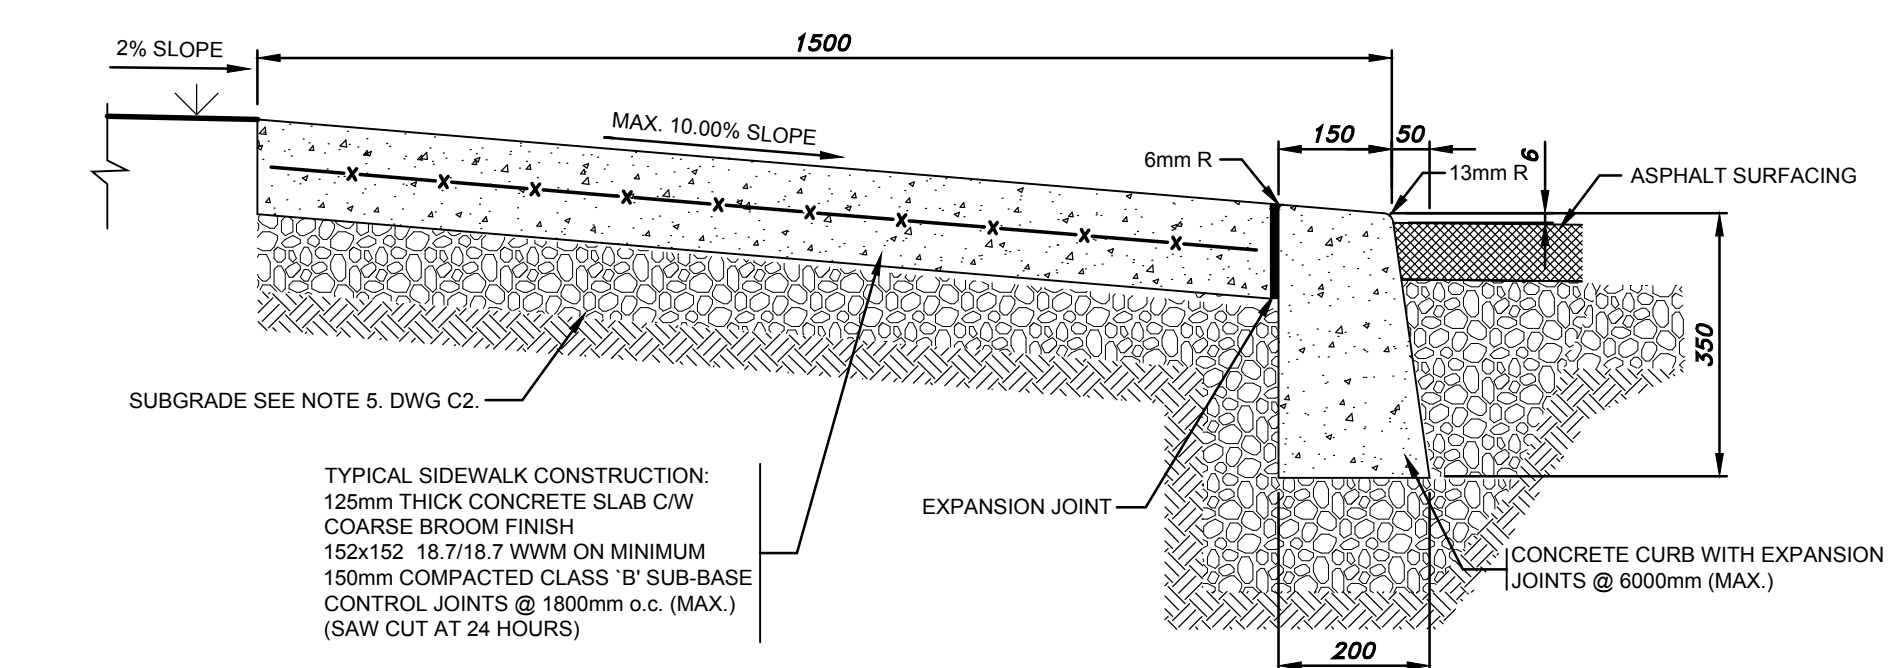


**BARRIER FREE CURB RAMP DETAIL**  
SCALE: 1:10

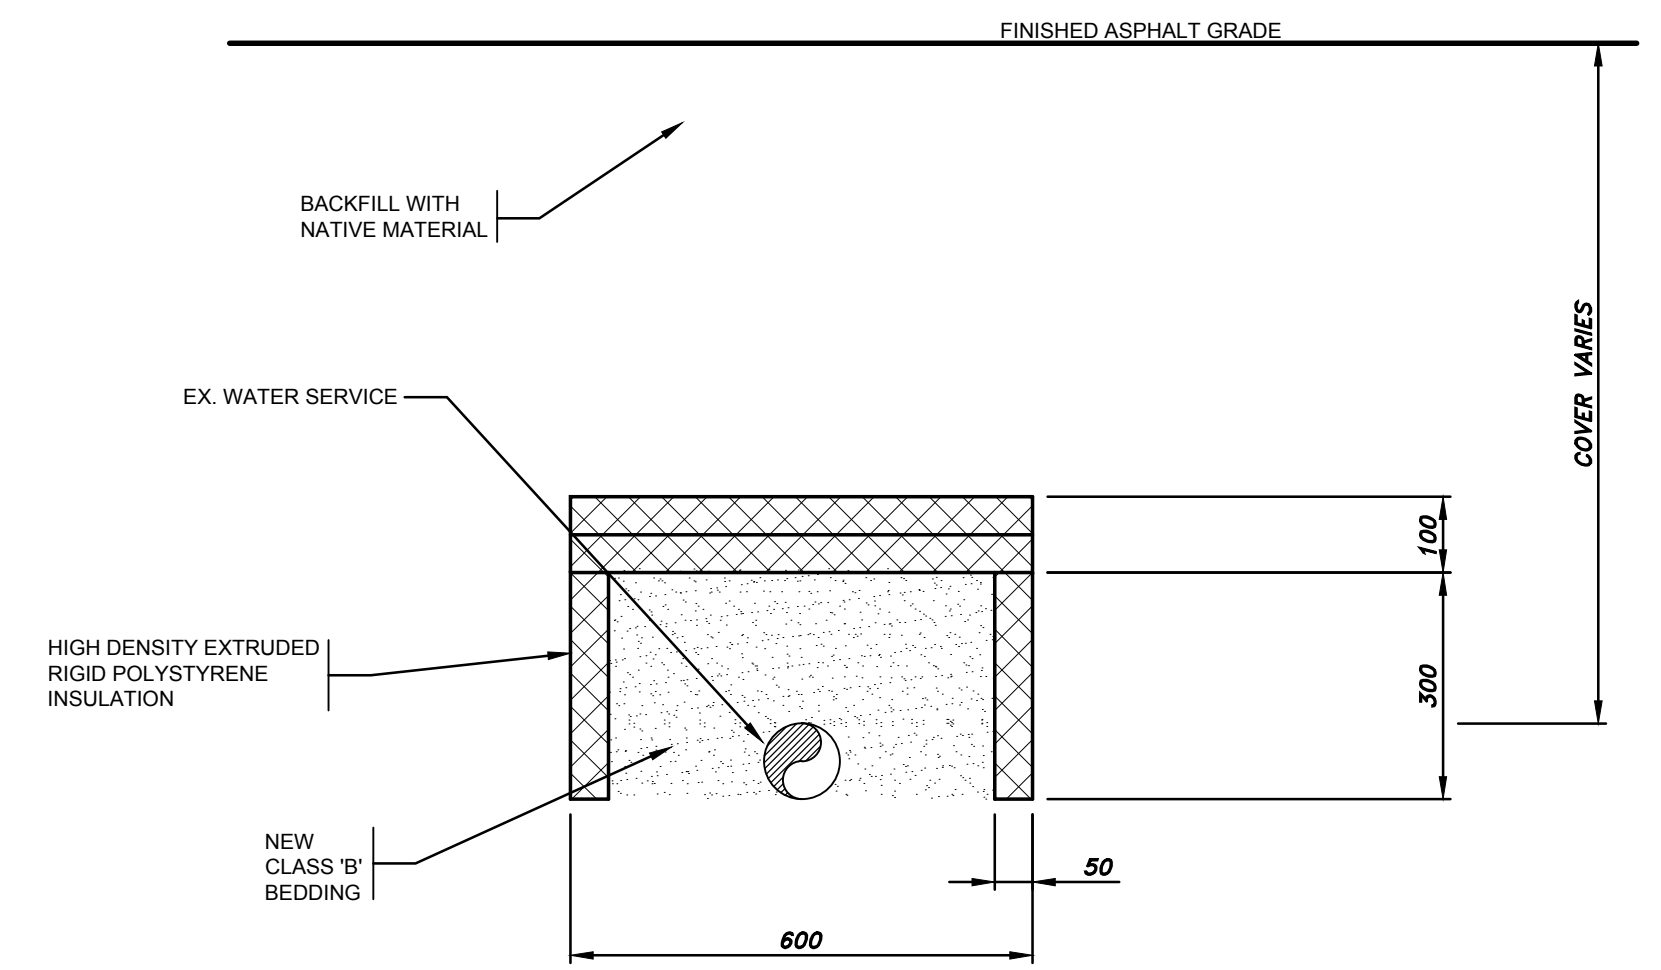

**FROST PROTECTION DETAIL**  
SCALE: NTS

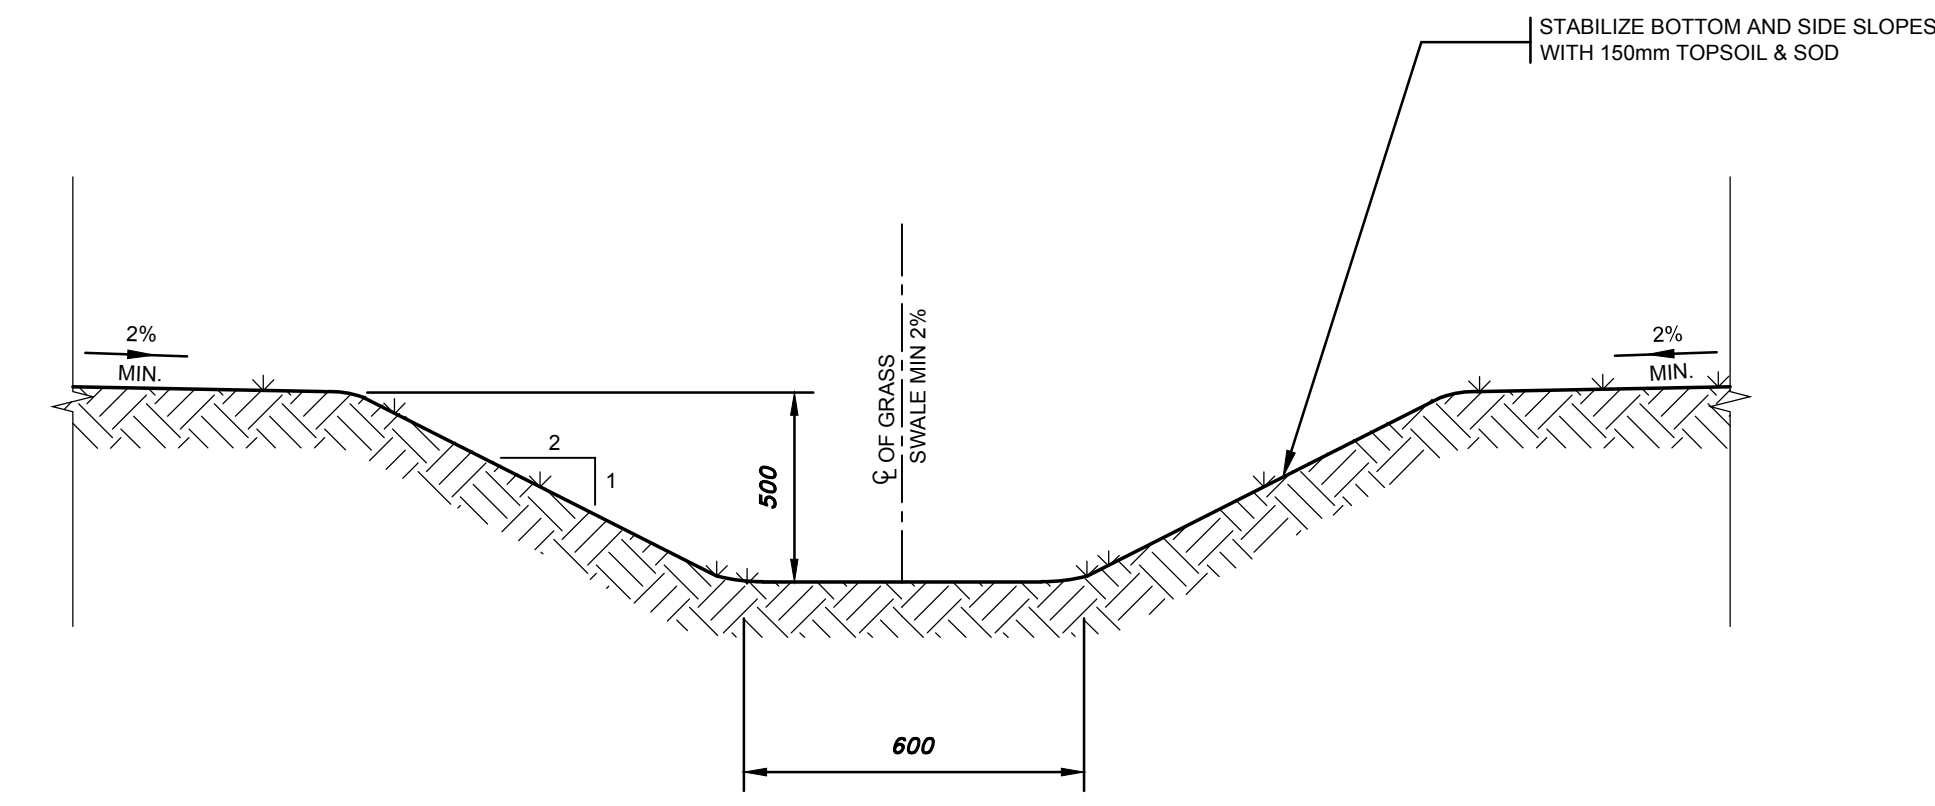

**NEW DRAINAGE SWALE**  
SCALE: 1:20

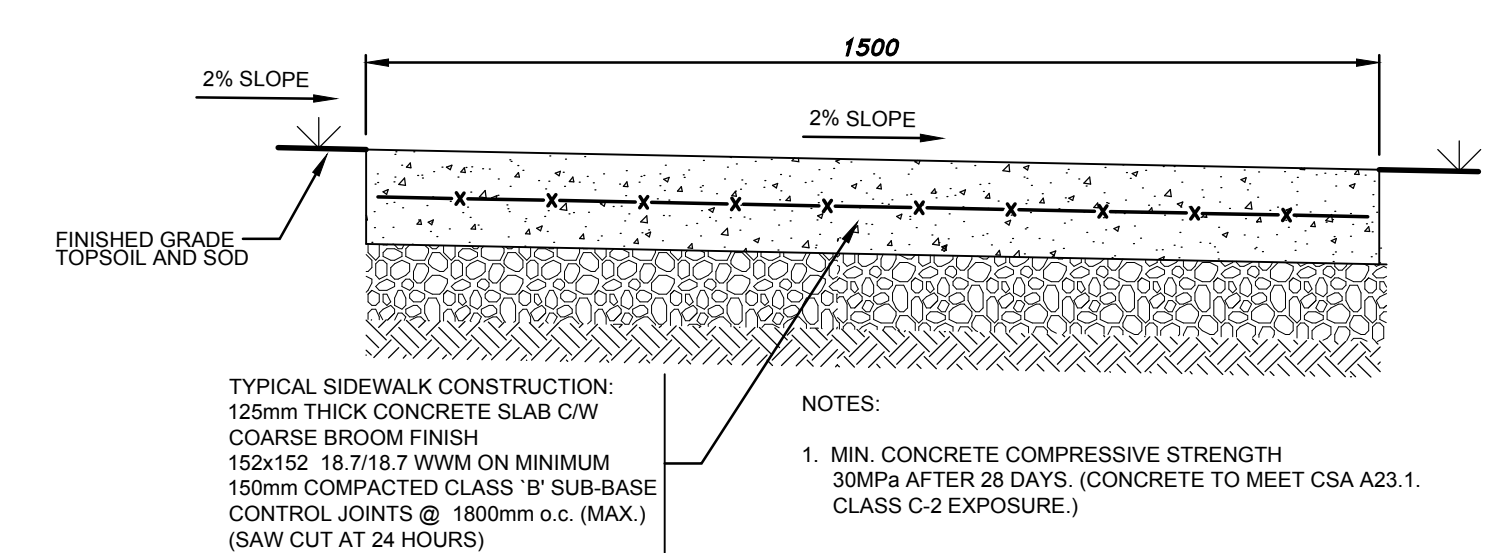

**CONCRETE SIDEWALK**  
SCALE: 1:10