





File C:\Active\2013\1426\13-1426-0010 Giant Mining Support Services\7000 - NSS\07 2014 Procure\June 3 optional bidders behind\vent doors June 6 2014 .ppk

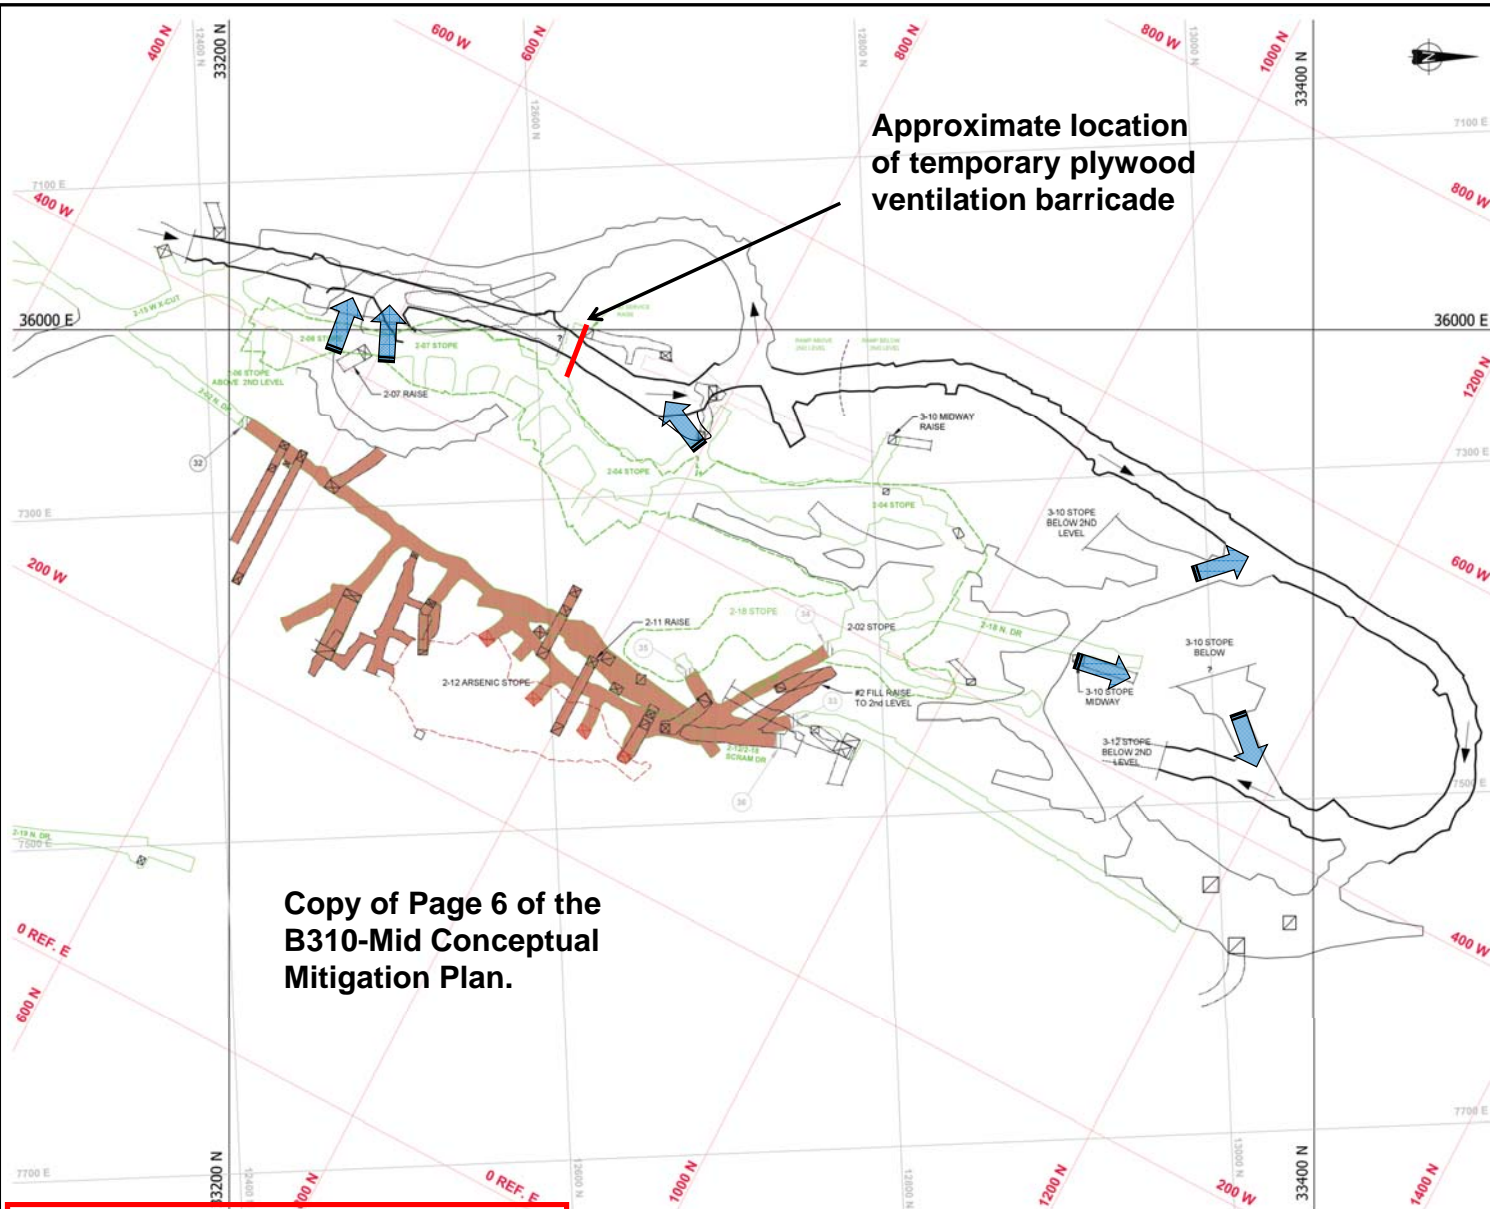

Approximate location of temporary plywood ventilation barricade


Copy of Page 6 of the B310-Mid Conceptual Mitigation Plan.

### Mandatory Blockages and Fill Volume Containment Points - Legend

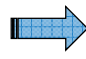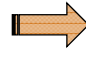
-  Mandatory paste blockage point
-  Volume constraint point – man-entry
-  Volume constraint point – no entry

Note: mandatory paste blockage points are required where known and obvious exit points from the target void to be backfilled are connected to critical mine development openings (e.g. access ramp or a ventilation shaft, etc.).

**NOT FOR CONSTRUCTION**


PROJECT	PWGSC GIANT MINE INTERIM U/G STABILIZATION PROJECT YELLOWKNIFE, NWT			
TITLE	B3-10Mid Stope Complex Mandatory Blockages and Fill Volume Containment Points - 2 <sup>ND</sup> Level			
PROJECT No.	13-1426-0010	PHASE No.	9000	
DESIGN	DTK	05JUN14	SCALE	N.T.S. REV. 0
CADD	DTK	05JUN14		
CHECK				
REVIEW				
			Page 1	

File C:\Active\2013\1426\13-1426-0010 Giant Mining Support Services\7000 - MSS-007\2014 Procure\June 3 optional\bladders meeting\B3-10 Mid\_Slope\_Bulkhead areas behind vent doors June 6 2014.ppk

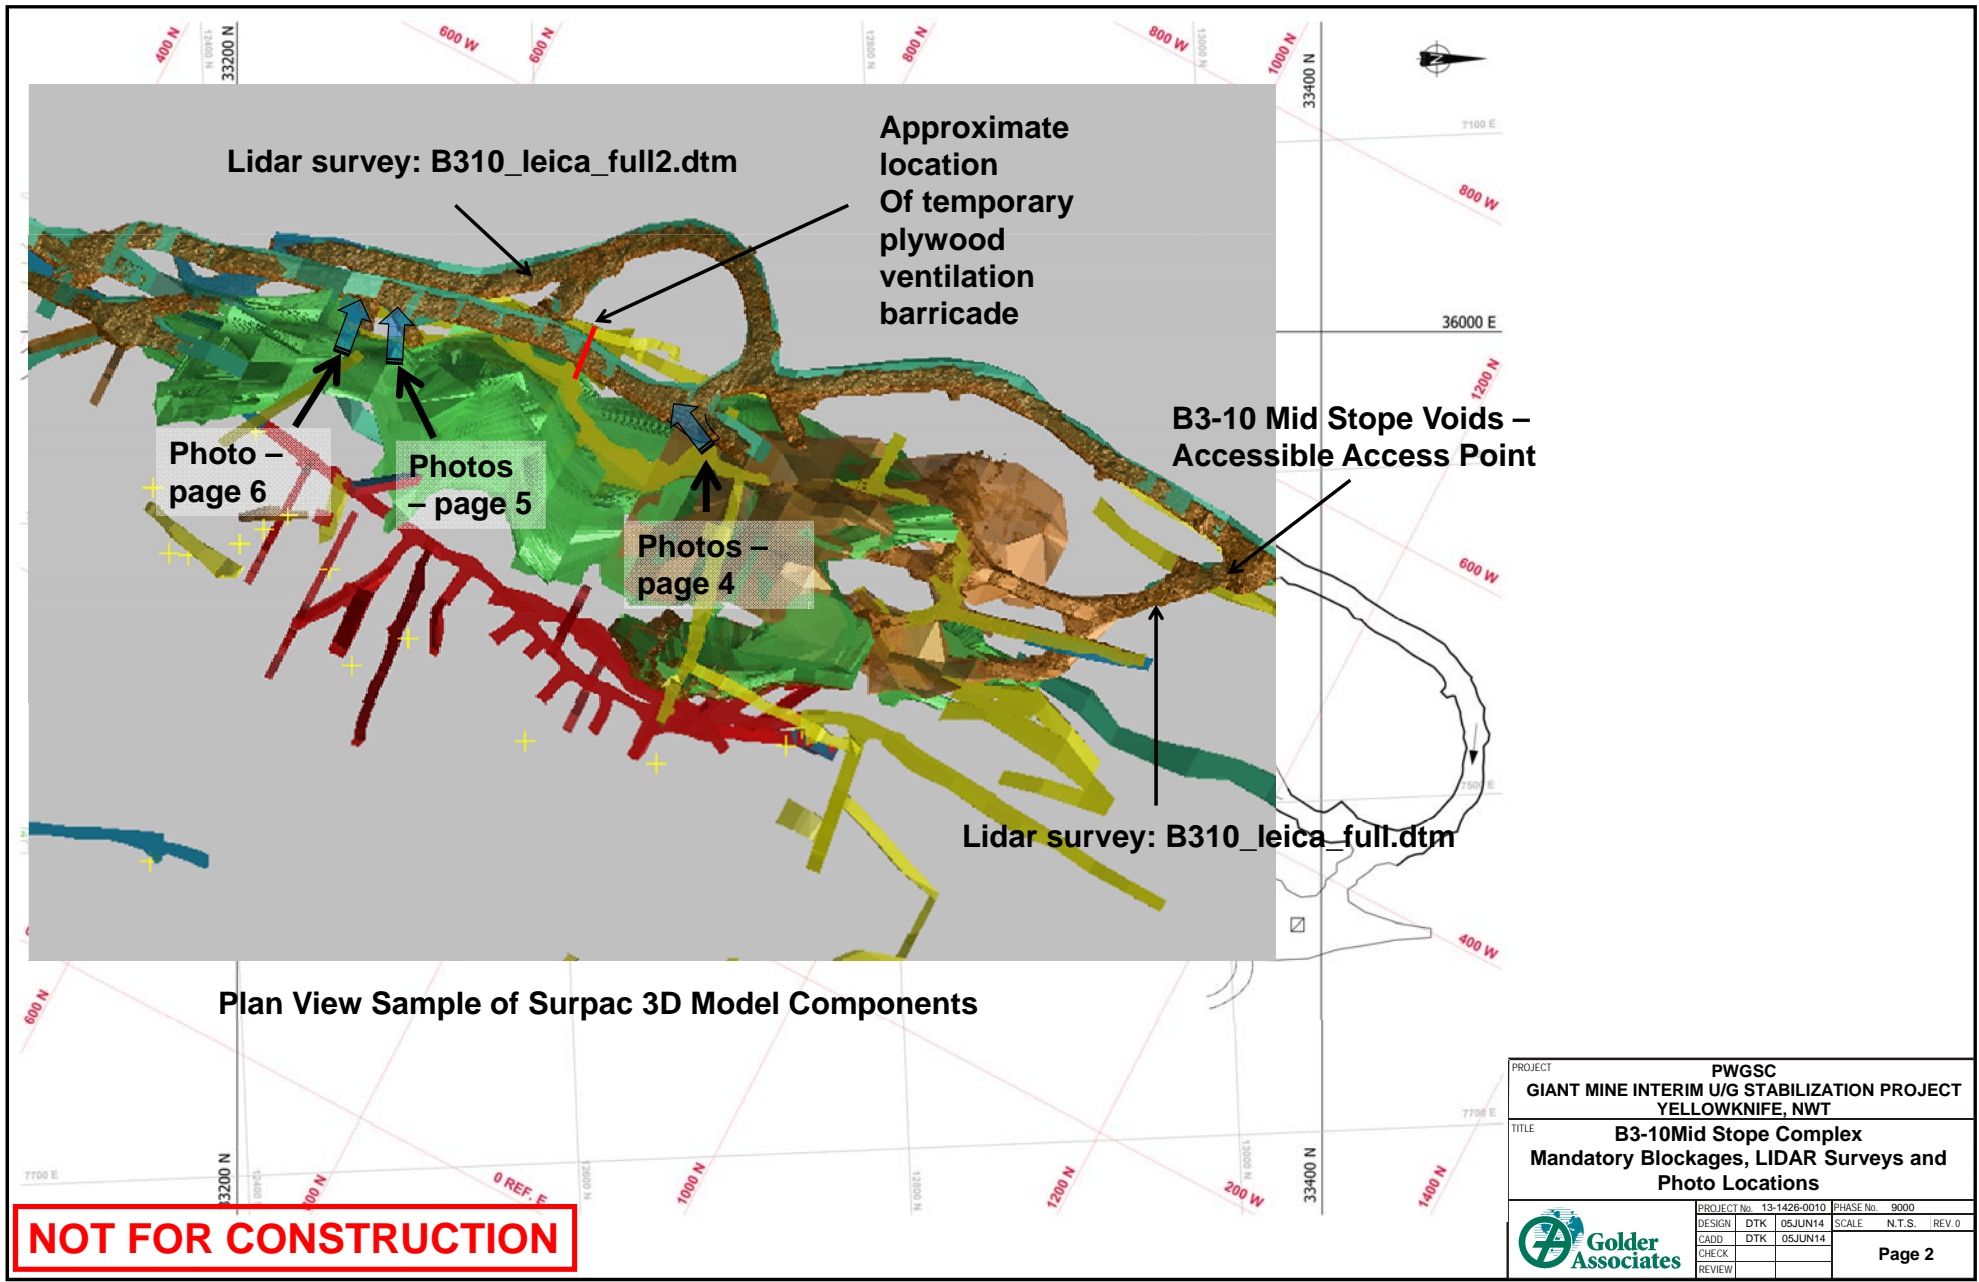


Plan View Sample of Surpac 3D Model Components

**NOT FOR CONSTRUCTION**


PROJECT	PWGSC GIANT MINE INTERIM U/G STABILIZATION PROJECT YELLOWKNIFE, NWT				
TITLE	B3-10 Mid Slope Complex Mandatory Blockages, LIDAR Surveys and Photo Locations				
	PROJECT No.	13-1426-0010	PHASE No.	9000	
	DESIGN	DTK	05JUN14	SCALE	N.T.S.
	CADD	DTK	05JUN14	REV	0
	CHECK				
REVIEW					
				Page 2	

File C:\Active\2013\1426\13-1426-0010 Giant Mining Support Services\7000 - NSS\07\2014 Procure\June 3 optional bidders meeting\B3-10 Mid\_Slope\_Bulkhead areas behind vent doors June 6 2014.ppk

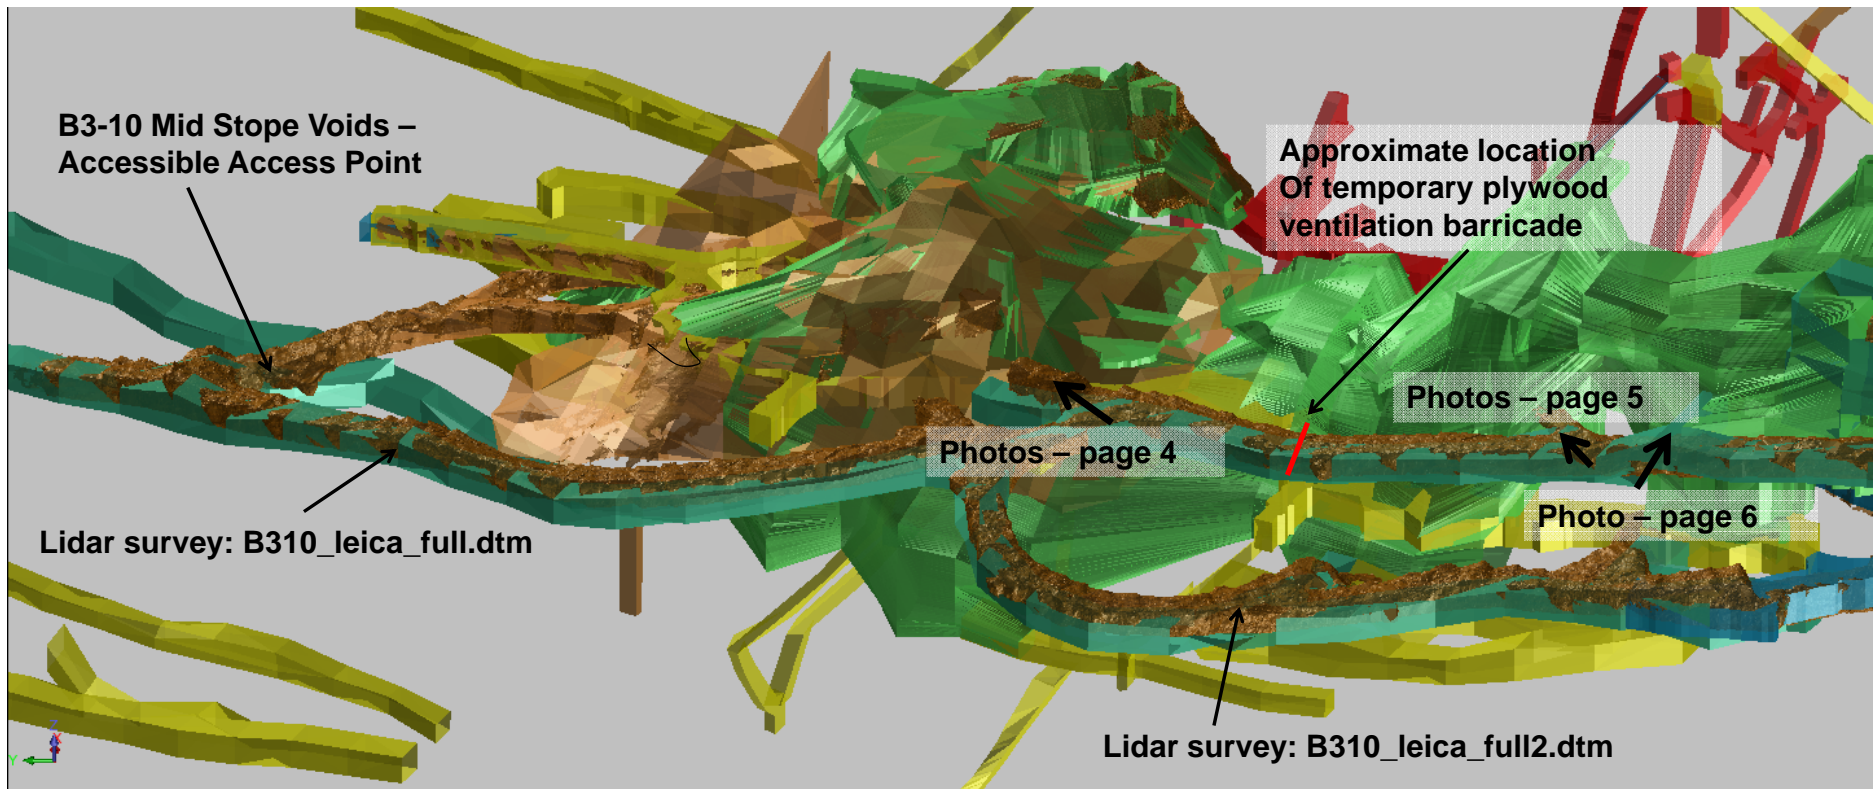


Isometric view looking east - sample of Surpac 3D Model Components

**NOT FOR CONSTRUCTION**


PROJECT		PWGSC GIANT MINE INTERIM U/G STABILIZATION PROJECT YELLOWKNIFE, NWT	
TITLE		B3-10 Mid Stope Complex Mandatory Blockages, LIDAR Surveys and Photo Locations	
PROJECT No.	13-1426-0010	PHASE No.	9000
DESIGN	DTK 05JUN14	SCALE	N.T.S. REV. 0
CADD	DTK 05JUN14		
CHECK			
REVIEW			
		Page 3	

File C:\Active\2013\1426\0010 Giant Mining Support Services\7000 - MSS-007 2014 Procure\June 3 optional bidders meeting\B3-10 Mid Stope Bulkhead areas behind vent doors June 6 2014.pptx

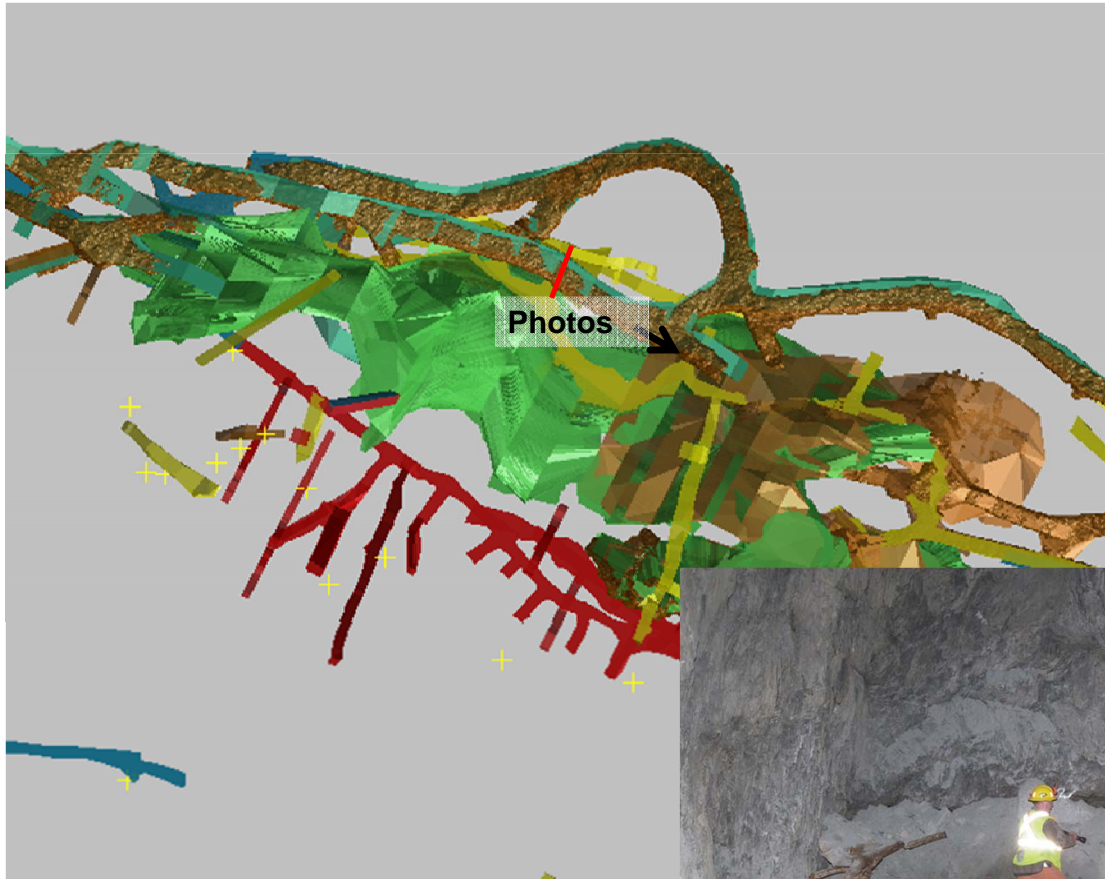

**NOT FOR CONSTRUCTION**


PROJECT		PWGSC	
GIANT MINE INTERIM U/G STABILIZATION PROJECT		YELLOWKNIFE, NWT	
TITLE			
B3-10 Mid Stope Complex, Select		Photos	
PROJECT No. 13-1426-0010		PHASE No. 9000	
DESIGN	DTK 05JUN14	SCALE	N.T.S. REV. 0
CADD	DTK 05JUN14		
CHECK			
REVIEW			
Golder Associates			Page 4

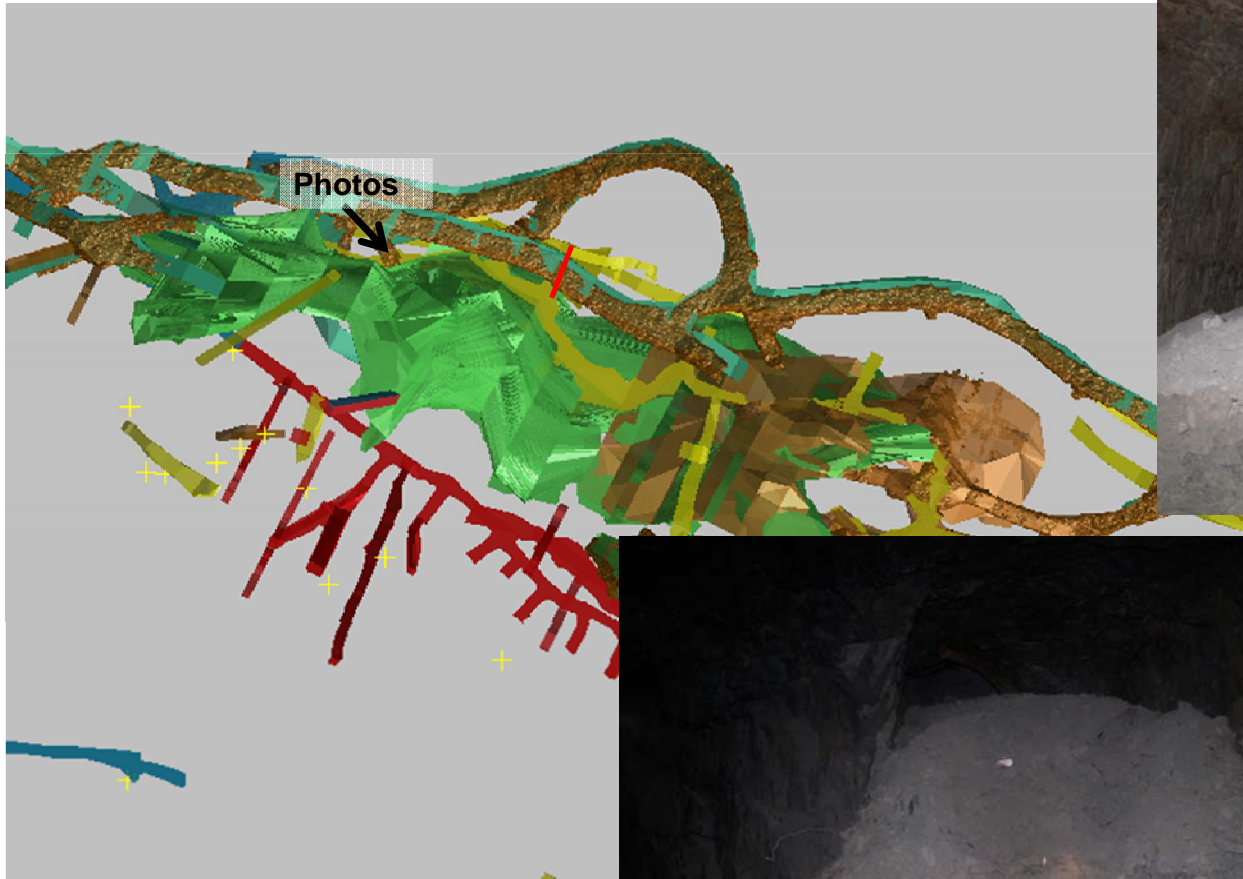


**NOT FOR CONSTRUCTION**

PROJECT		PWGSC			
GIANT MINE INTERIM U/G STABILIZATION PROJECT		YELLOWKNIFE, NWT			
TITLE					
B3-10Mid Stope Complex, Select					
Photos					
PROJECT No.		13-1426-0010	PHASE No.	9000	
DESIGN	DTK	05JUN14	SCALE	N.T.S.	REV. 0
CADD	DTK	05JUN14			
CHECK					
REVIEW					
Golder Associates			Page 5		

File C:\Active\2013\1426\13-1426-0010 Giant Mining Support Services\7000 - MSS-007 2014 Procure\June 3 optional bidders meeting\B3-10 Mid\_Slope\_Bulkhead areas behind vent doors June 6 2014.pptx

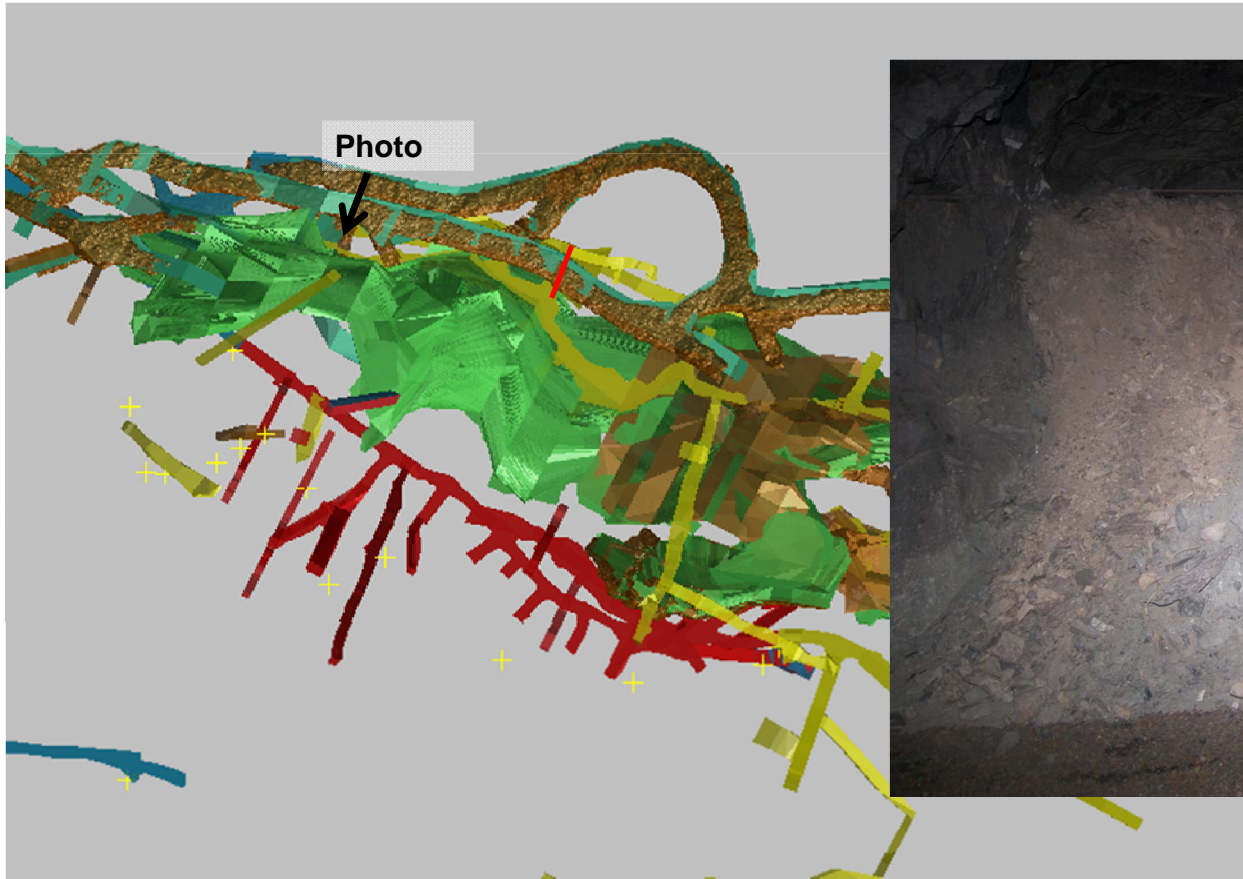

**NOT FOR CONSTRUCTION**

PROJECT	PWGSC GIANT MINE INTERIM U/G STABILIZATION PROJECT YELLOWKNIFE, NWT						
TITLE	B3-10Mid Stope Complex, Select Photos						
	PROJECT No.	13-1426-0010	PHASE No.	9000			
	DESIGN	DTK	05JUN14	SCALE	N.T.S.	REV	0
	CADD	DTK	05JUN14				
	CHECK						
REVIEW							
				Page 6			