



SKETCH PLAN OF MARMOT PIT.  
NOVEMBER 07-2012.

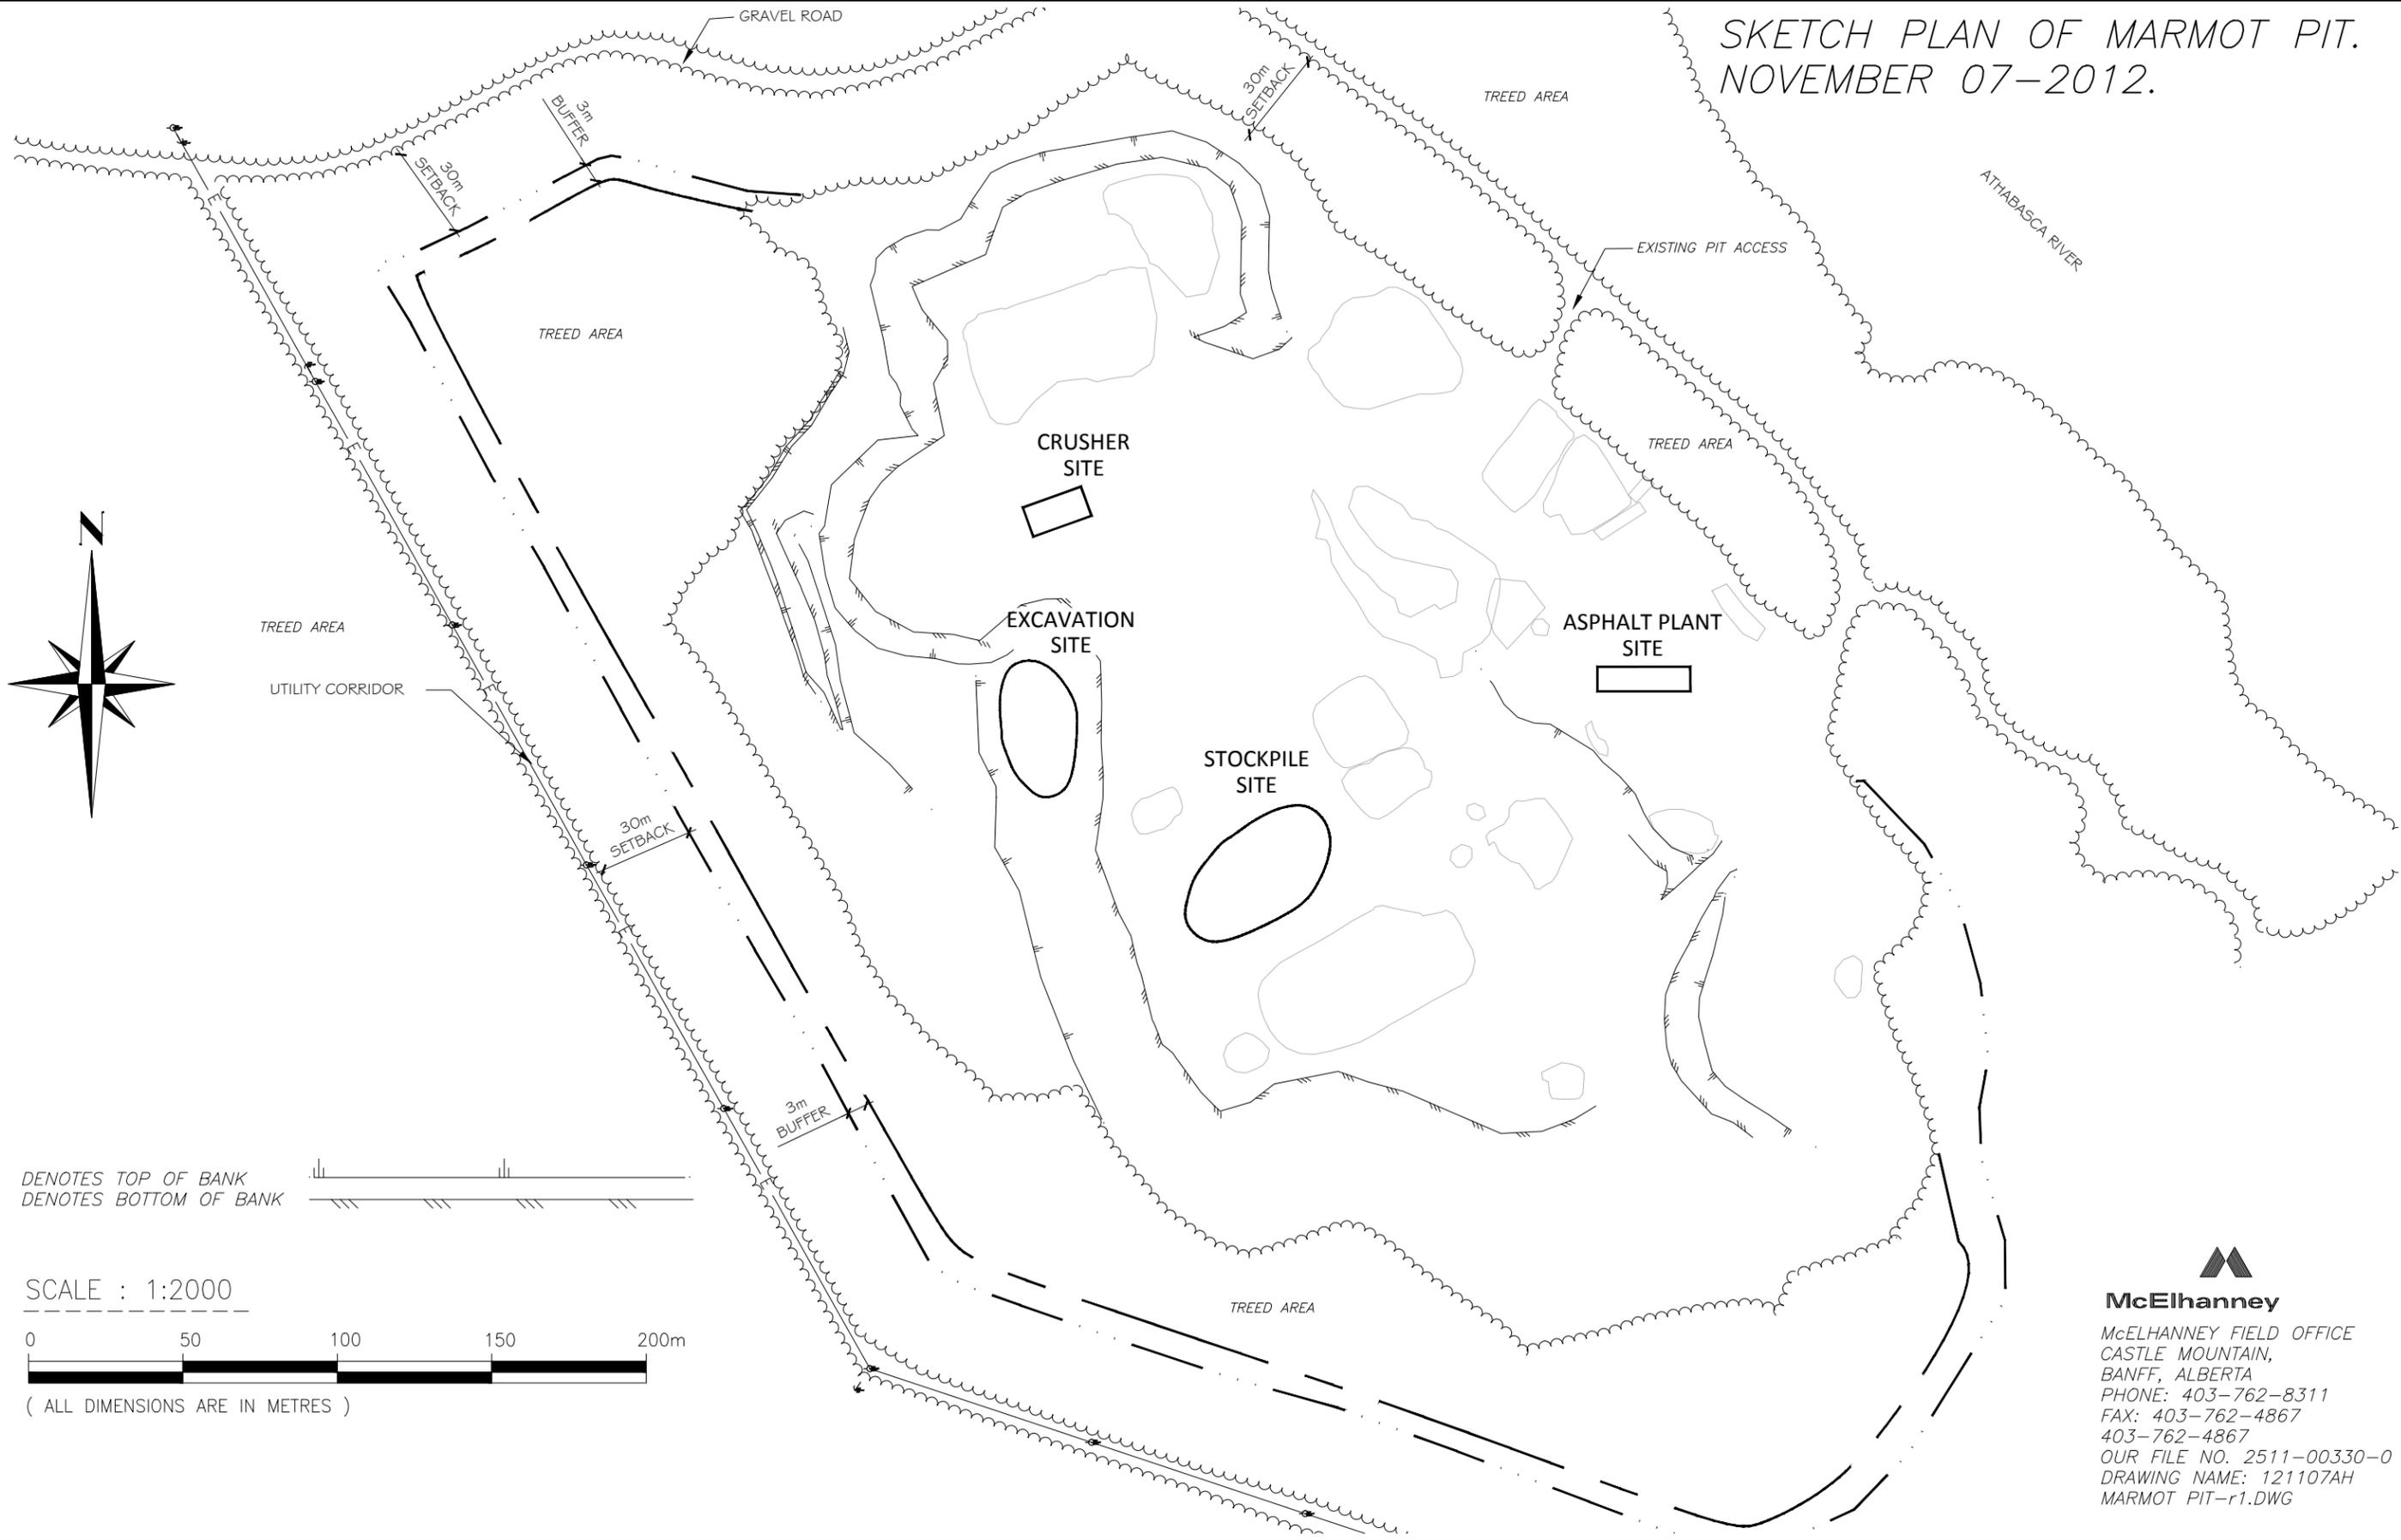

DENOTES TOP OF BANK   
 DENOTES BOTTOM OF BANK 

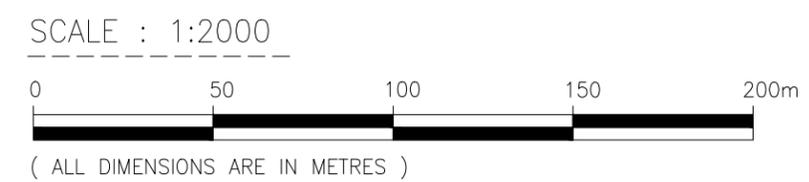

  
**McElhanney**  
 McELHANNEY FIELD OFFICE  
 CASTLE MOUNTAIN,  
 BANFF, ALBERTA  
 PHONE: 403-762-8311  
 FAX: 403-762-4867  
 403-762-4867  
 OUR FILE NO. 2511-00330-0  
 DRAWING NAME: 121107AH  
 MARMOT PIT-r1.DWG