

RETURN BIDS TO:
RETOURNER LES SOUMISSIONS À:
Bid Receiving Public Works and Government
Services Canada/Réception des soumissions Travaux
publics et Services gouvernementaux Canada
1713 Bedford Row
Halifax, N.S./Halifax, (N.É.)
B3J 1T3
Bid Fax: (902) 496-5016

SOLICITATION AMENDMENT
MODIFICATION DE L'INVITATION

The referenced document is hereby revised; unless otherwise
indicated, all other terms and conditions of the Solicitation
remain the same.

Ce document est par la présente révisé; sauf indication contraire,
les modalités de l'invitation demeurent les mêmes.

Comments - Commentaires

Vendor/Firm Name and Address
Raison sociale et adresse du
fournisseur/de l'entrepreneur

Issuing Office - Bureau de distribution
Acquisitions
1713 Bedford Row
Halifax, N.S./Halifax, (N.É.)
B3J 3C9

Title - Sujet OFFICE FURNITURE-4th Floor Demo	
Solicitation No. - N° de l'invitation E0225-142334/A	Amendment No. - N° modif. 003
Client Reference No. - N° de référence du client 20142334	Date 2014-06-16
GETS Reference No. - N° de référence de SEAG PW-\$HAL-219-9259	
File No. - N° de dossier HAL-4-73003 (219)	CCC No./N° CCC - FMS No./N° VME
Solicitation Closes - L'invitation prend fin at - à 02:00 PM on - le 2014-06-26	Time Zone Fuseau horaire Atlantic Daylight Saving Time ADT
F.O.B. - F.A.B. Plant-Usine: <input type="checkbox"/> Destination: <input checked="" type="checkbox"/> Other-Autre: <input type="checkbox"/>	
Address Enquiries to: - Adresser toutes questions à: Richard, Linda K.	Buyer Id - Id de l'acheteur hal219
Telephone No. - N° de téléphone (902) 496-5261 ()	FAX No. - N° de FAX (902) 496-5016
Destination - of Goods, Services, and Construction: Destination - des biens, services et construction:	

Instructions: See Herein

Instructions: Voir aux présentes

Delivery Required - Livraison exigée	Delivery Offered - Livraison proposée
Vendor/Firm Name and Address Raison sociale et adresse du fournisseur/de l'entrepreneur	
Telephone No. - N° de téléphone Facsimile No. - N° de télécopieur	
Name and title of person authorized to sign on behalf of Vendor/Firm (type or print) Nom et titre de la personne autorisée à signer au nom du fournisseur/ de l'entrepreneur (taper ou écrire en caractères d'imprimerie)	
Signature	Date

AMENDMENT 003

This amendment is issued to reflect the following:

1. Closing Date

Delete: June 23, 2014 2:00 p.m.

Insert: June 26, 2014 2:00 p.m.

2. Annex "A" - Requirement

Delete: In its entirety

Insert: Annex "A" - Requirement Amendment

3. Drawings


Reposting: S1 Plan Furniture Partitions
S2 Plan Lunch Room Furniture Partitions
S3 Plan Office 445 Furniture Partitions
S4 Plan Office 445 Furniture Partitions
S5 Plan Office 445 Furniture Partitions
ASK-5 Floor Plan Office 458 Furniture Partitions
ASK-6 Office 458 Furniture Plan Elevation
ASK-7 Office 458 Furniture Partition Elevation
ASK-8 Office 458 Furniture Partition Elevation
Tender Furniture Plan

4. Line Drawings


Question: If a visual was included like you did with the storage towers, it would make it easier to understand the specifications.


Answer: See Line Drawings attached. Line drawings are included to establish design intent and are intended for reference purposes only.


All other terms and conditions remain unchanged.

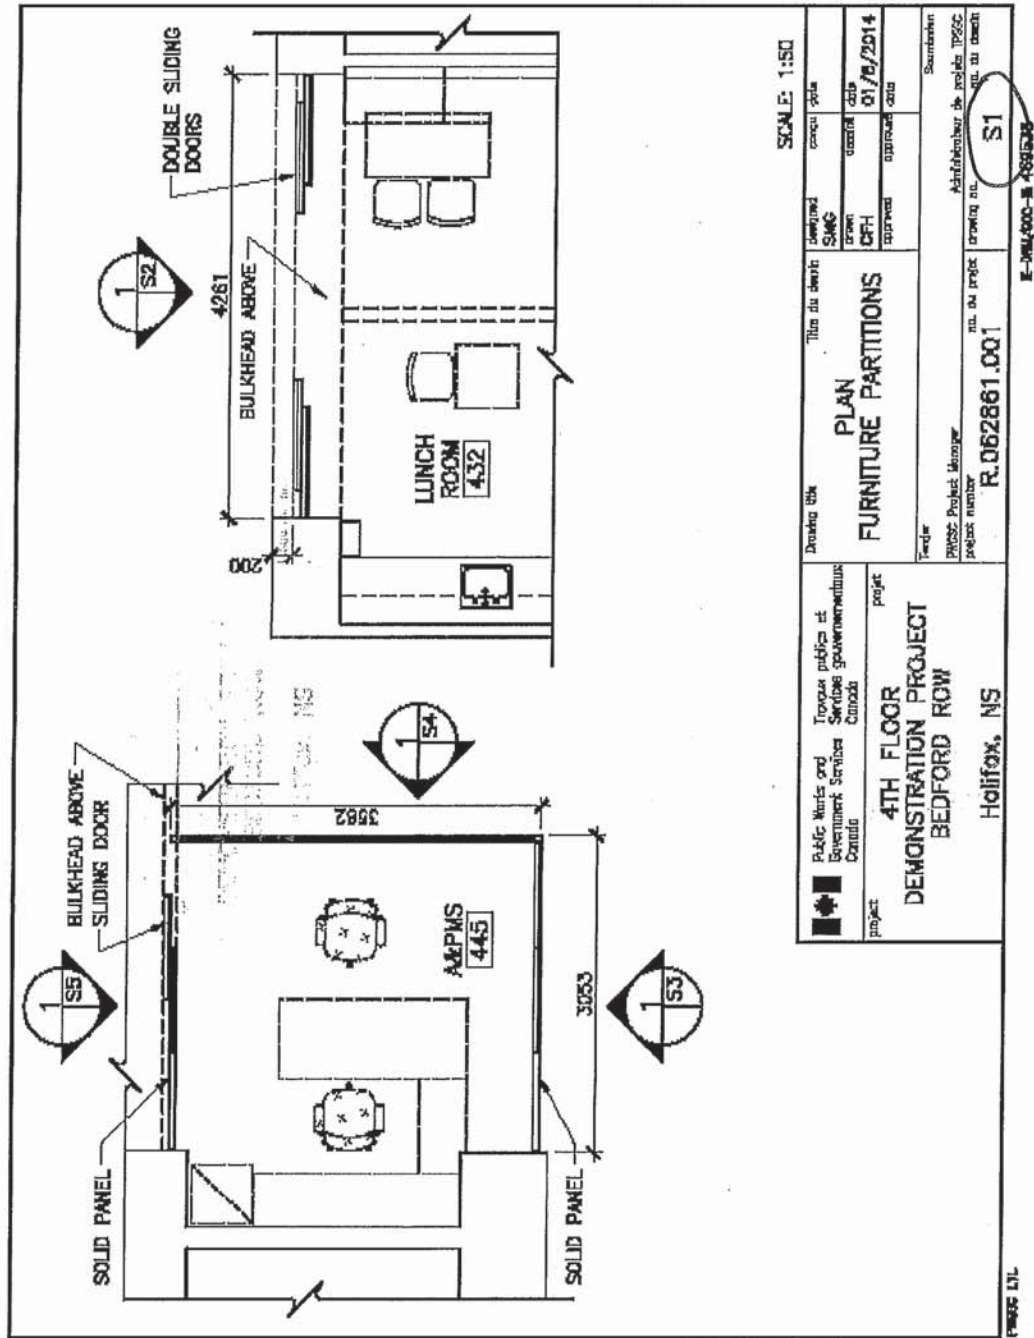



DWS 1 Office 445 Demountable Wall System
 DWS 2 Lunchroom Demountable System
 BID SPECIFICATIONS

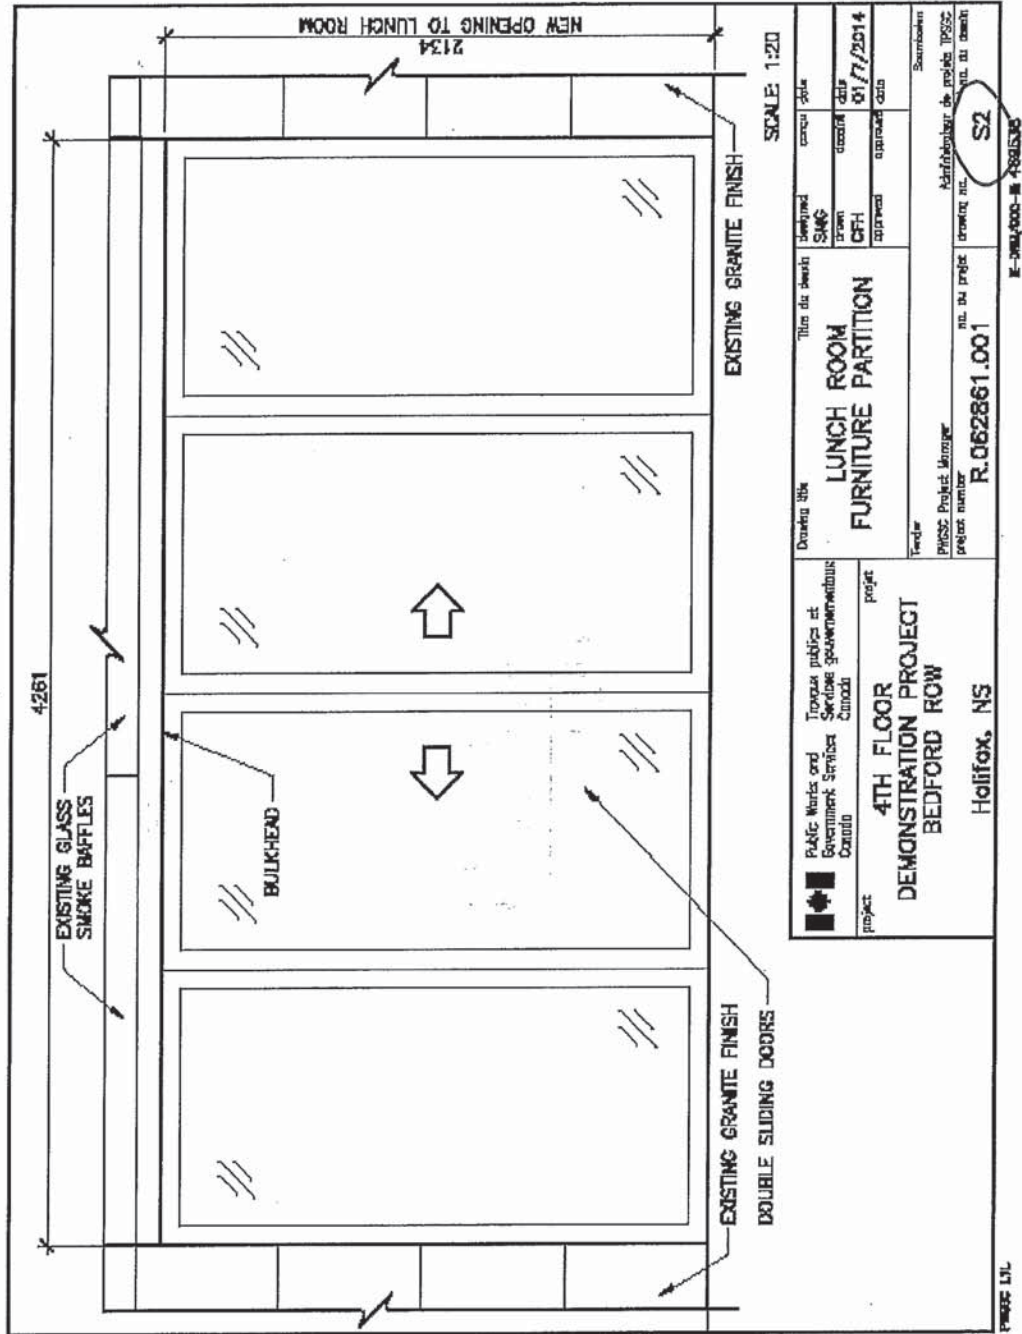

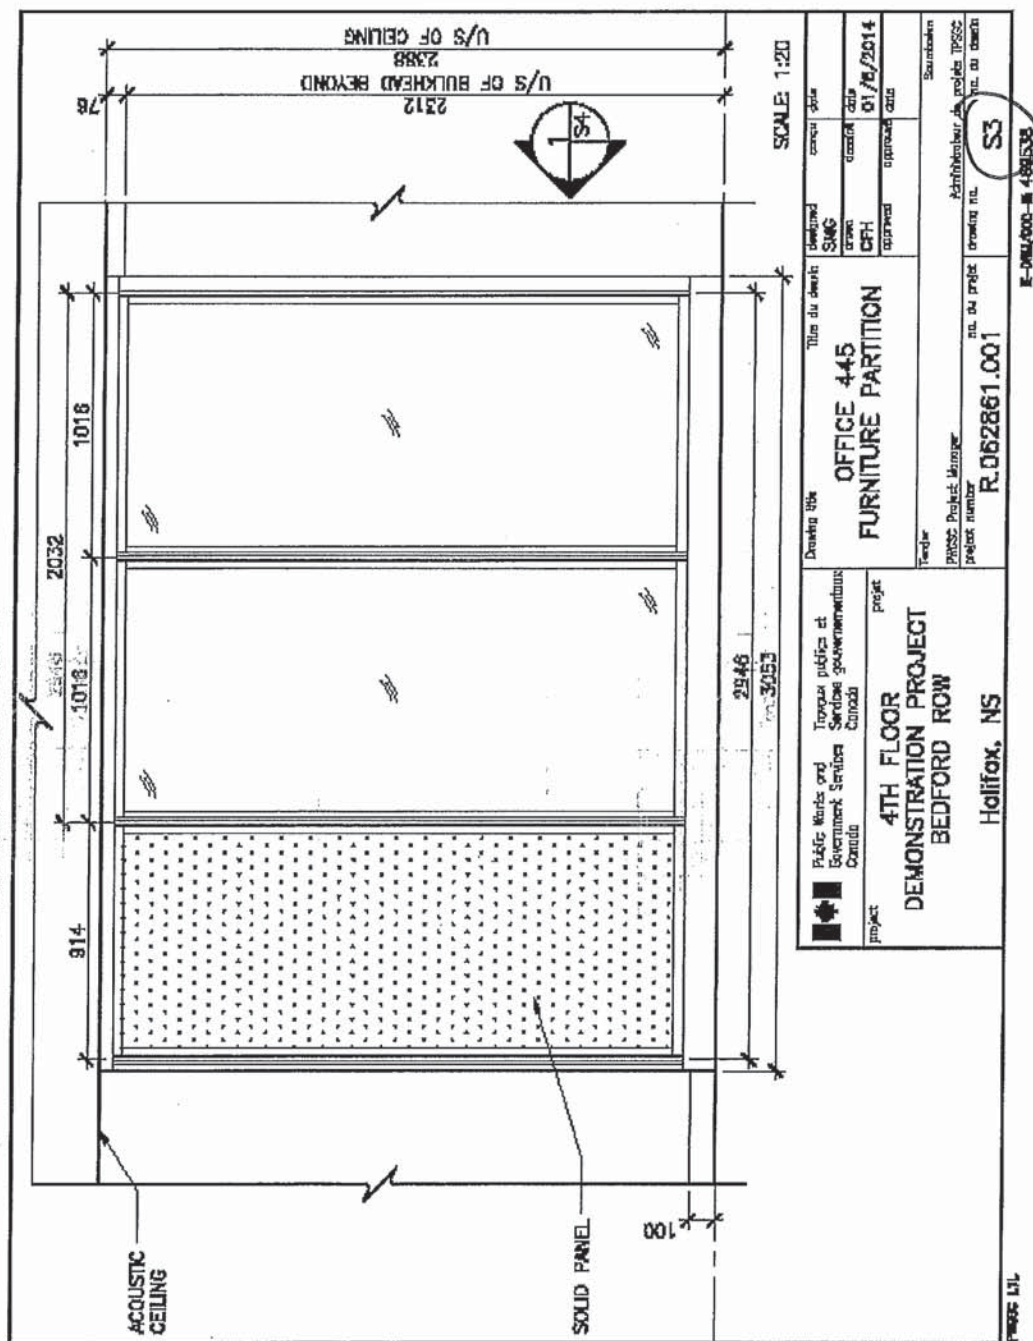


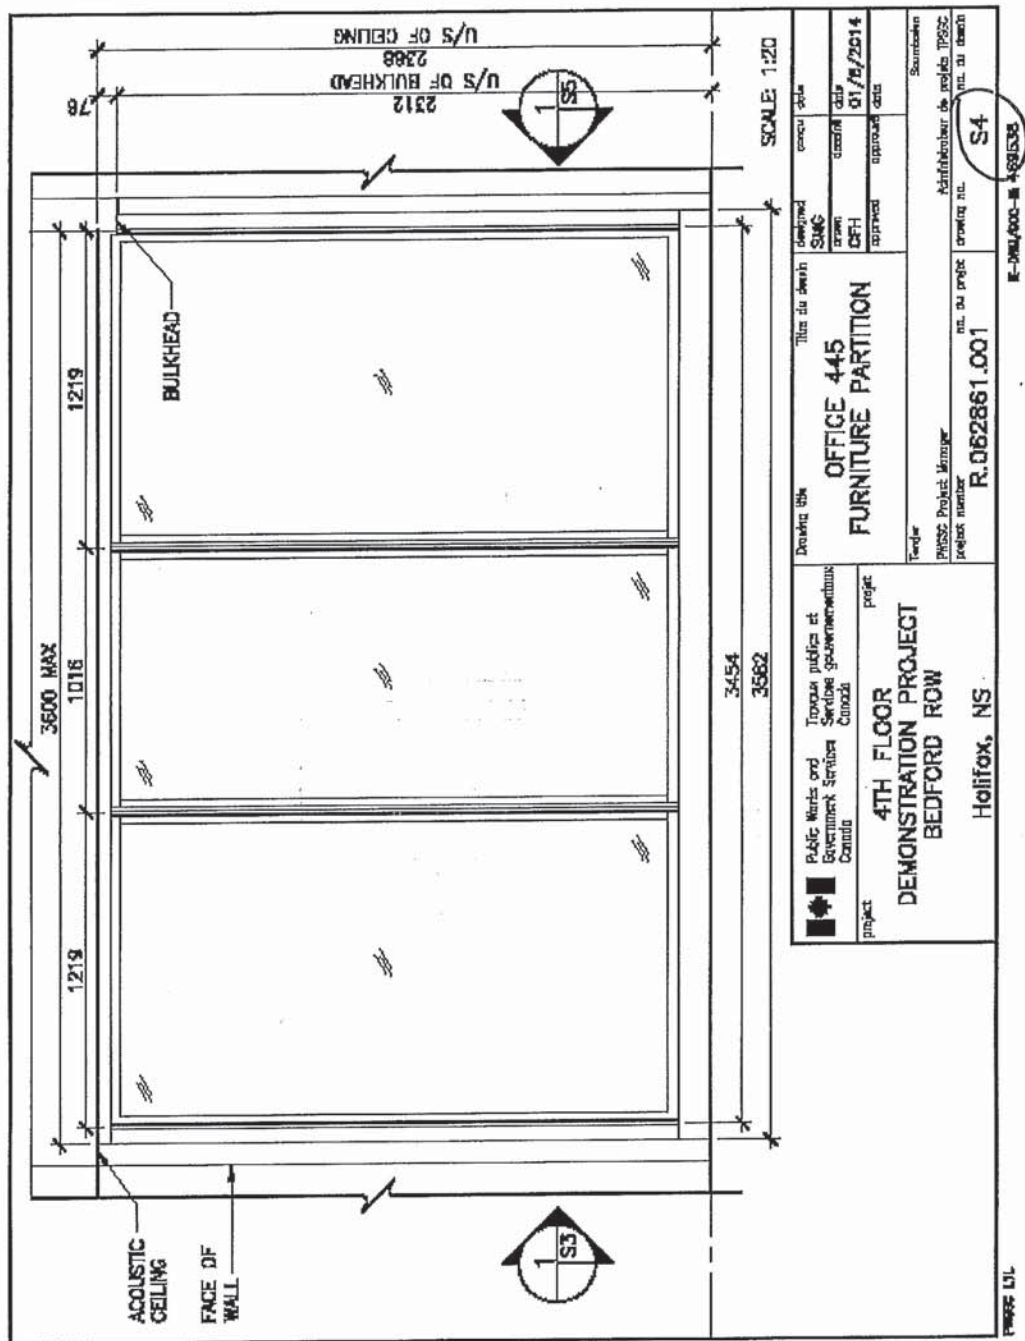


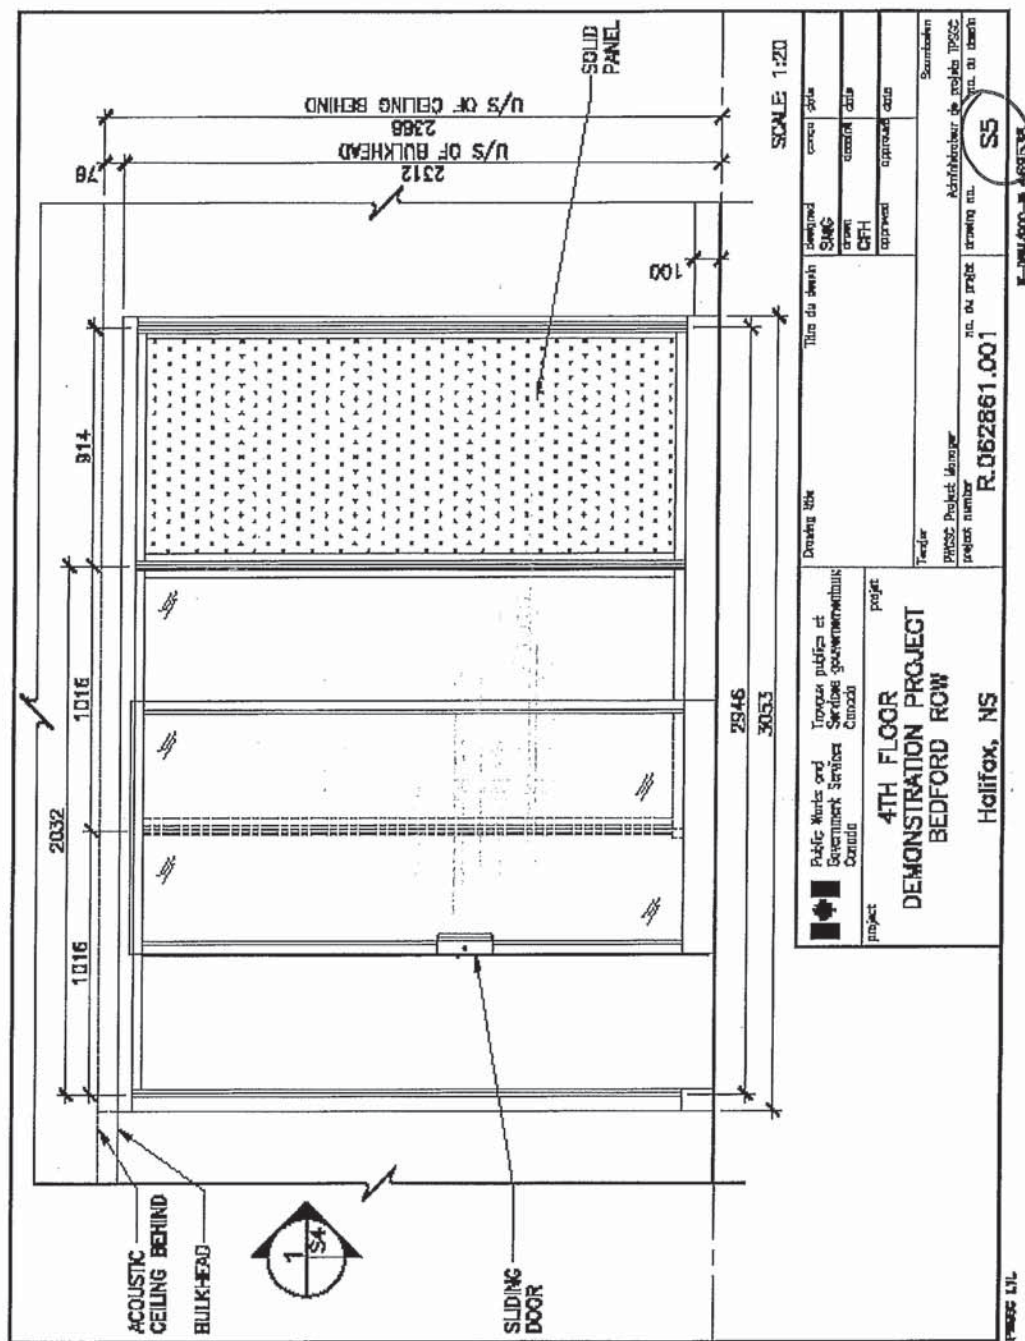

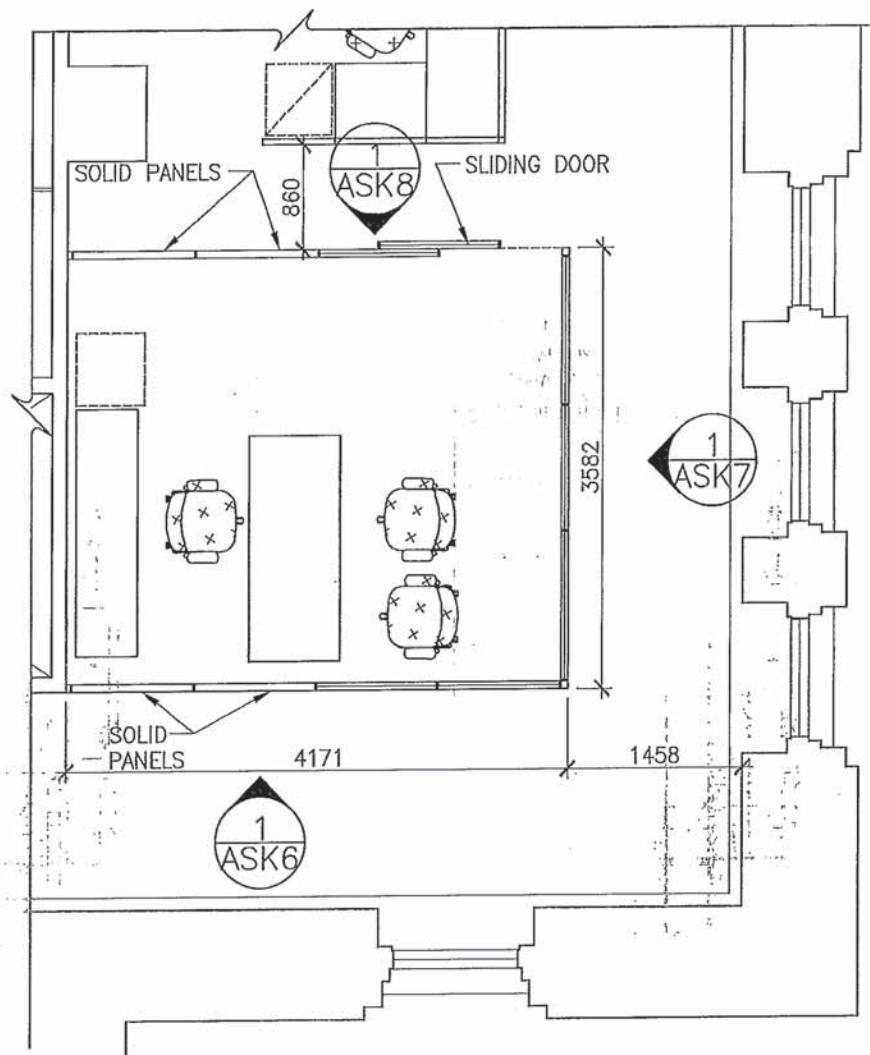

 Public Works and Government Services Canada	Travaux publics et Services gouvernementaux Canada	Drawing title		Titre du dessin		designed	conçu	date
		FLOOR PLAN OFFICE 458 FURNITURE PARTITIONS				SMG		
project		project		drawn	dessiné	date	4/15/2014	
4TH FLOOR DEMONSTRATION PROJECT BEDFORD ROW				CFH		approved	approuvé	date
Halifax, NS				approved		approved		date
		Tender		Submission				
		PWGSC Project Manager		Administrateur de projets TPSGC				
		project number		no. du projet		drawing no.		no. du dessin
		R.062861.001				ASK-5		

 

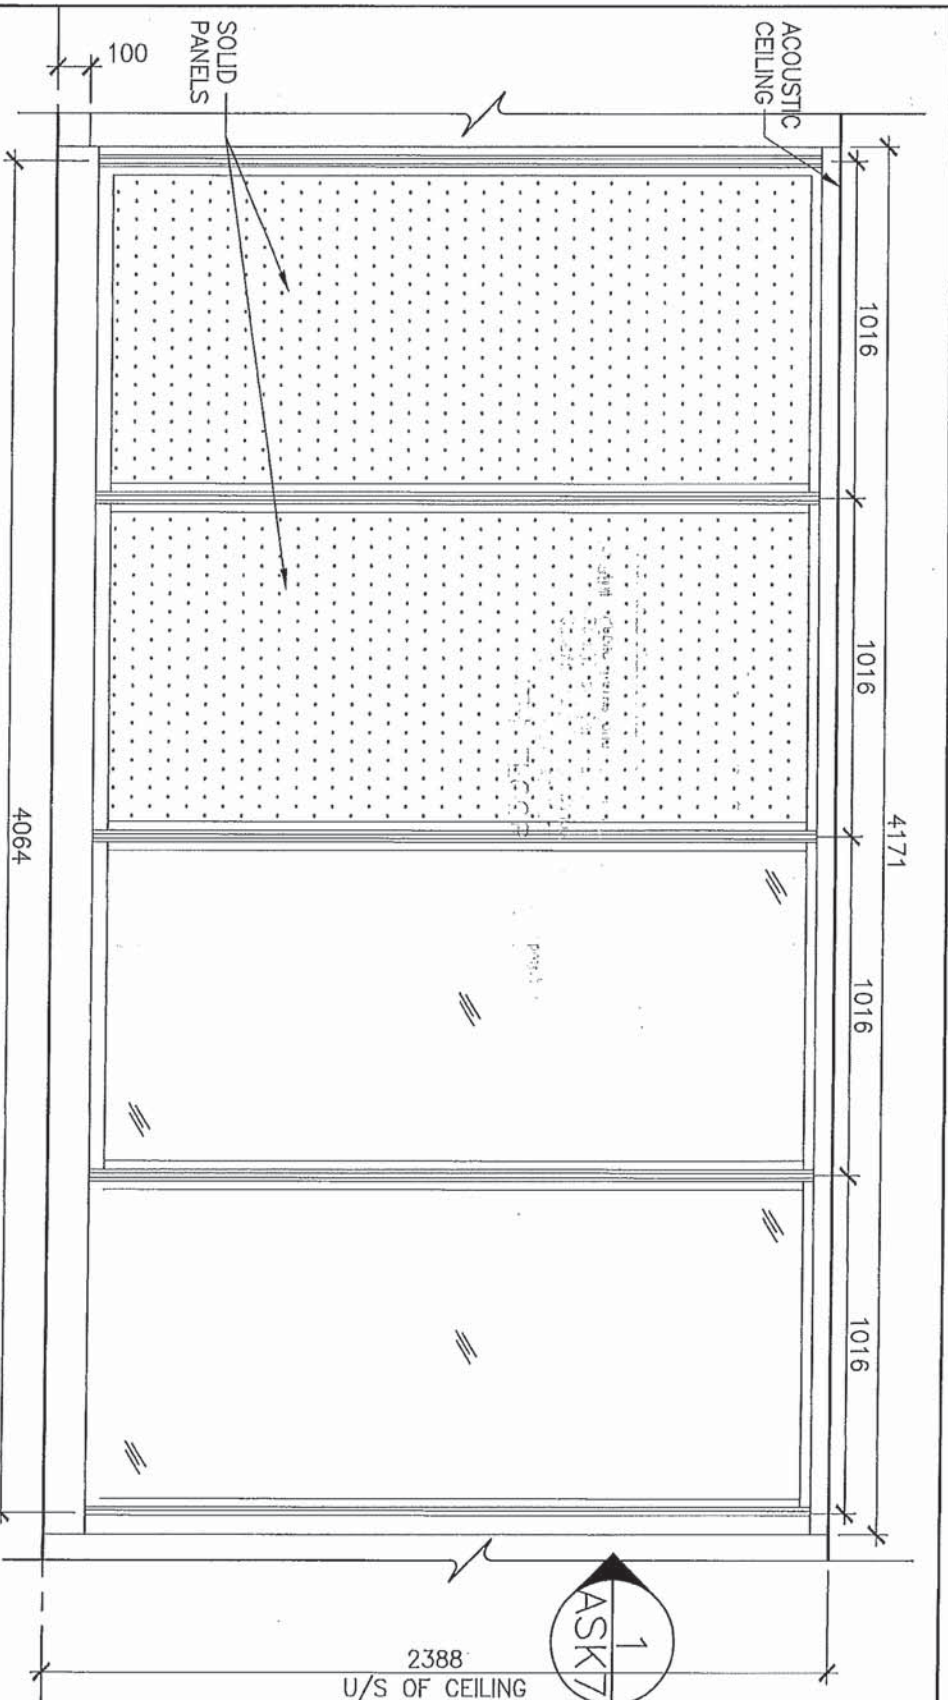


SCALE: 1:20

Public Works and Government Services Canada Travaux publics et Services gouvernementaux Canada		Drawing title OFFICE 458 FURNITURE PARTITION ELEVATION		Titre du dessin SMG CFH approved 4/15/2014	
Project 4TH FLOOR DEMONSTRATION PROJECT BEDFORD ROW		Tender PWGSC Project Manager		no. du projet R.062861.001	
Project Halifax, NS		no. du dessin ASK-6		date 4/15/2014	




E-DRM/GDD-E: 469538

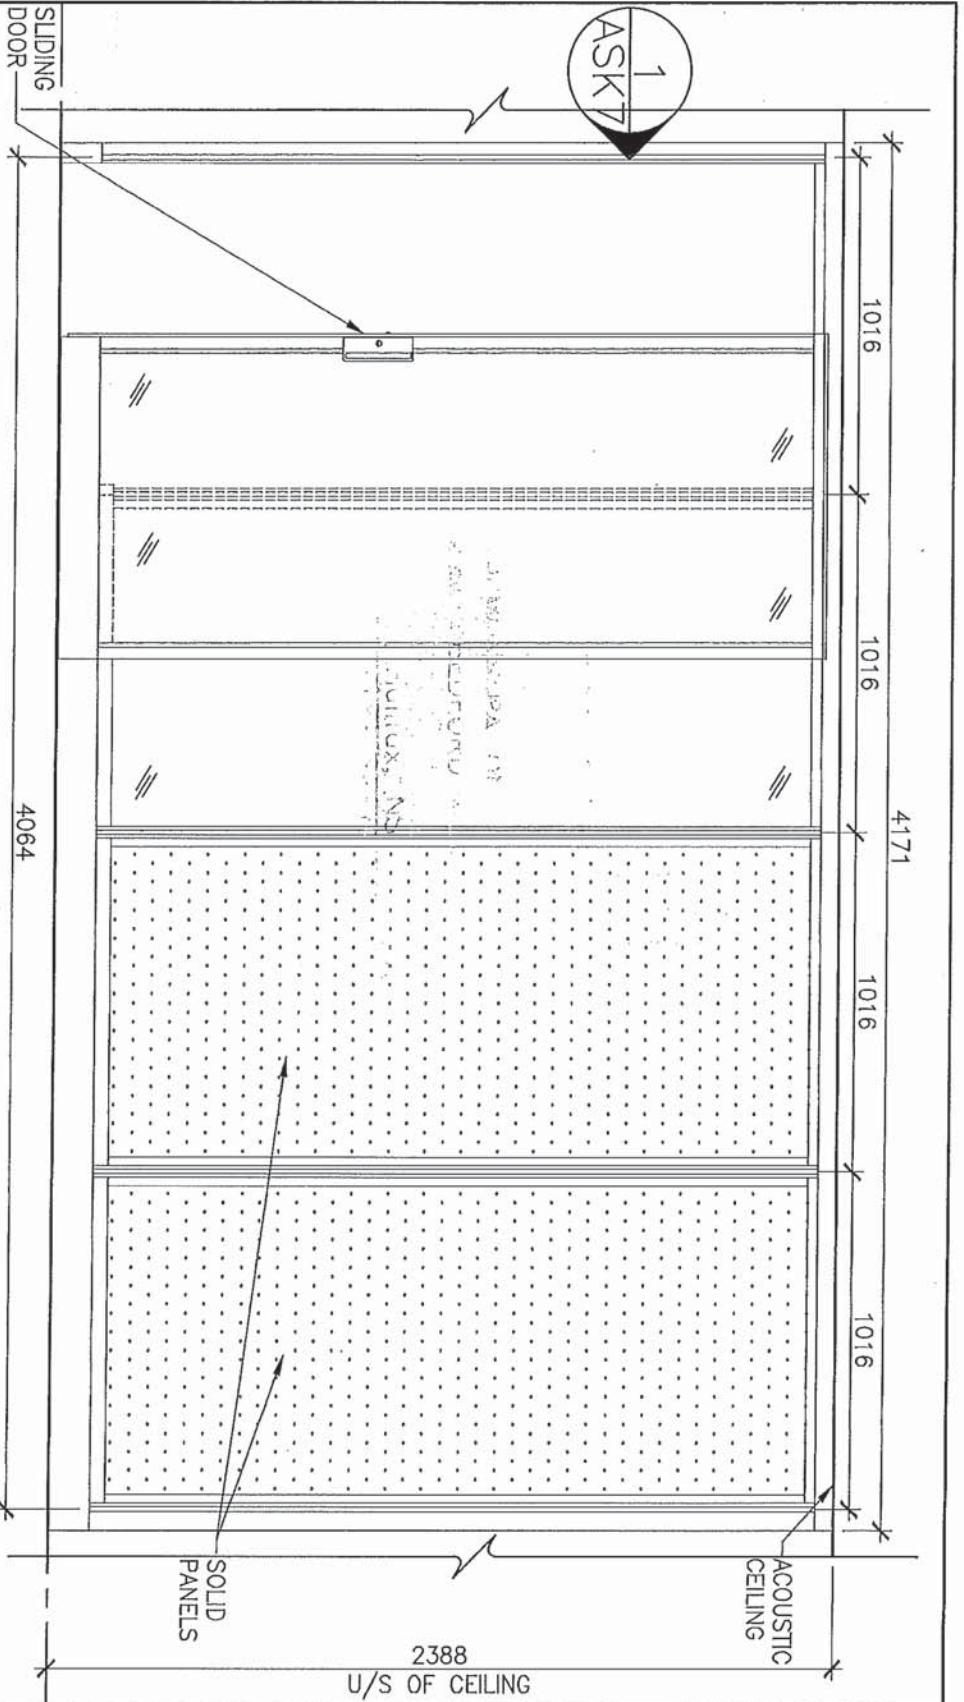

Public Works and Government Services Canada Travaux publics et Services gouvernementaux Canada		Drawing title OFFICE 458 FURNITURE PARTITION ELEVATION	
project 4TH FLOOR DEMONSTRATION PROJECT BEDFORD ROW Halifax, NS	project 4TH FLOOR DEMONSTRATION PROJECT BEDFORD ROW Halifax, NS	Tender PWGSC Project Manager project number R.062861.001	Title du dessin OFFICE 458 FURNITURE PARTITION ELEVATION designed SMG drawn CFH approved 4/15/2014 conçu date 4/15/2014 approuvé date
Submission no. du projet R.062861.001 drawing no. ASK-8 no. du dessin		Administrateur de projets TPSGC no. du dessin ASK-8	

BEDFORD ROW 4TH FLOOR

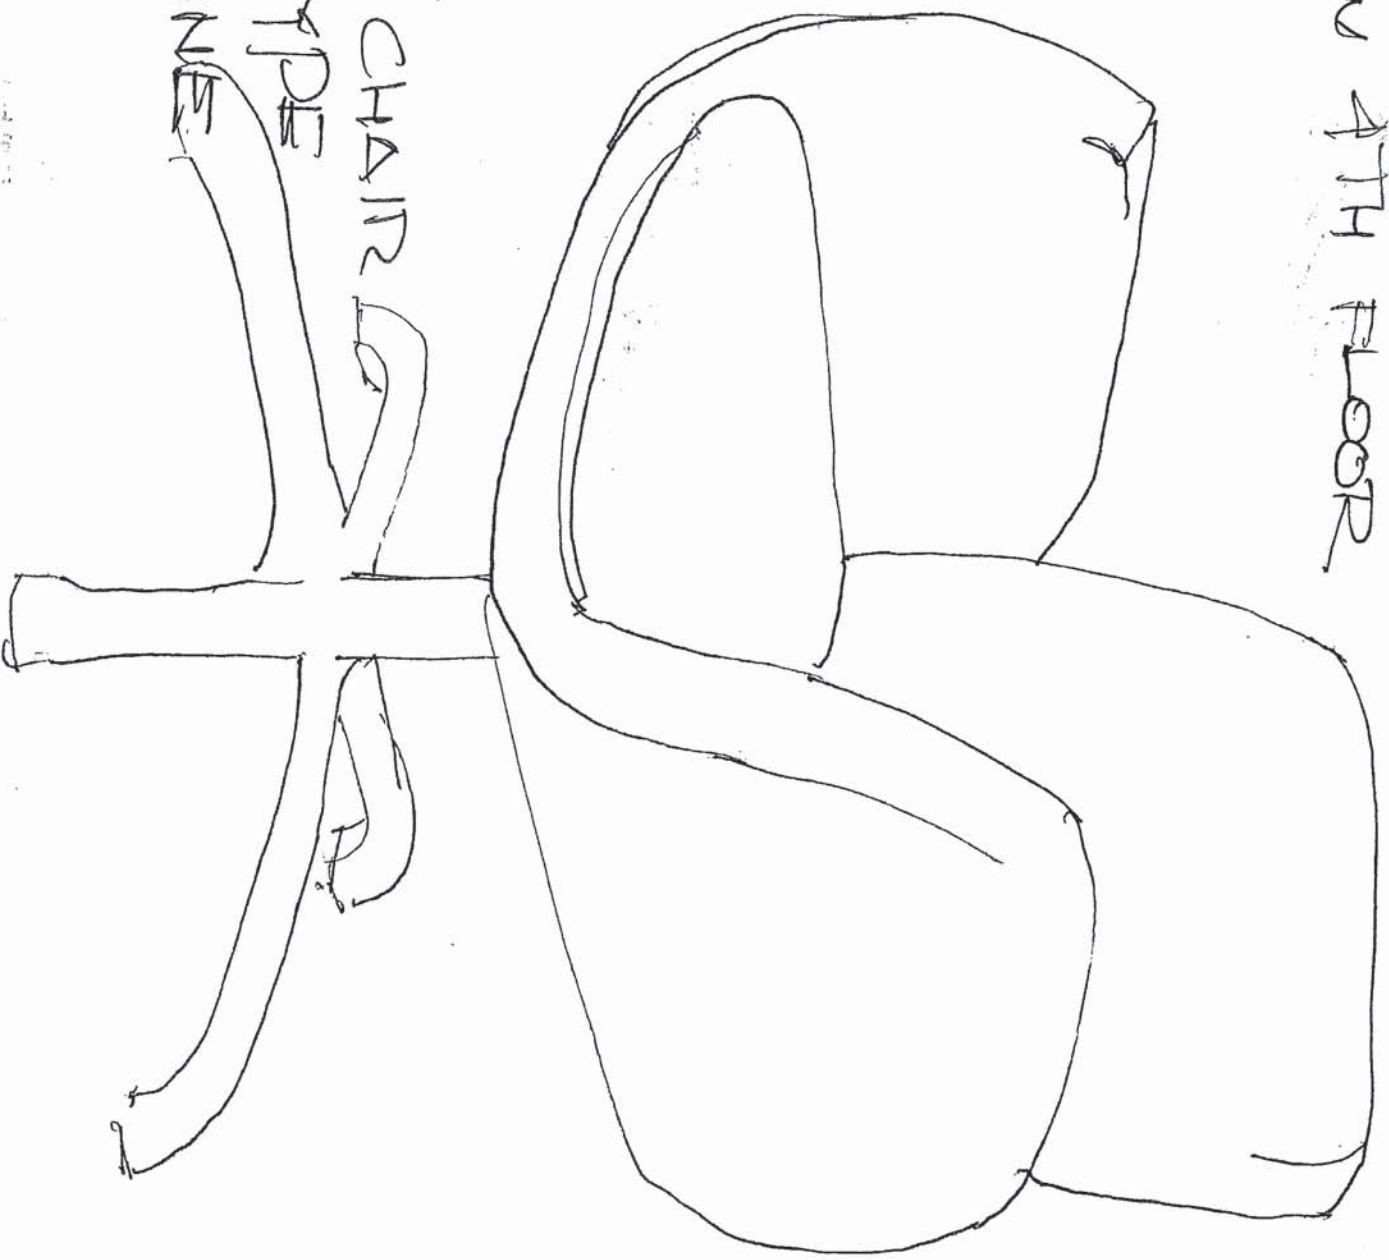


C/O SWINDEL
LOUNGE CHAIR
UPHOLSTERED TYPE
IMBGT GUIDELINE

BEDFORD Row 4TH FLOOR


SS 20 DOUBLE SEAT SOFA
MAGS. GUIDELINE



C20 TABLET LOUNGE CHAIR IMAGE GUIDELINE

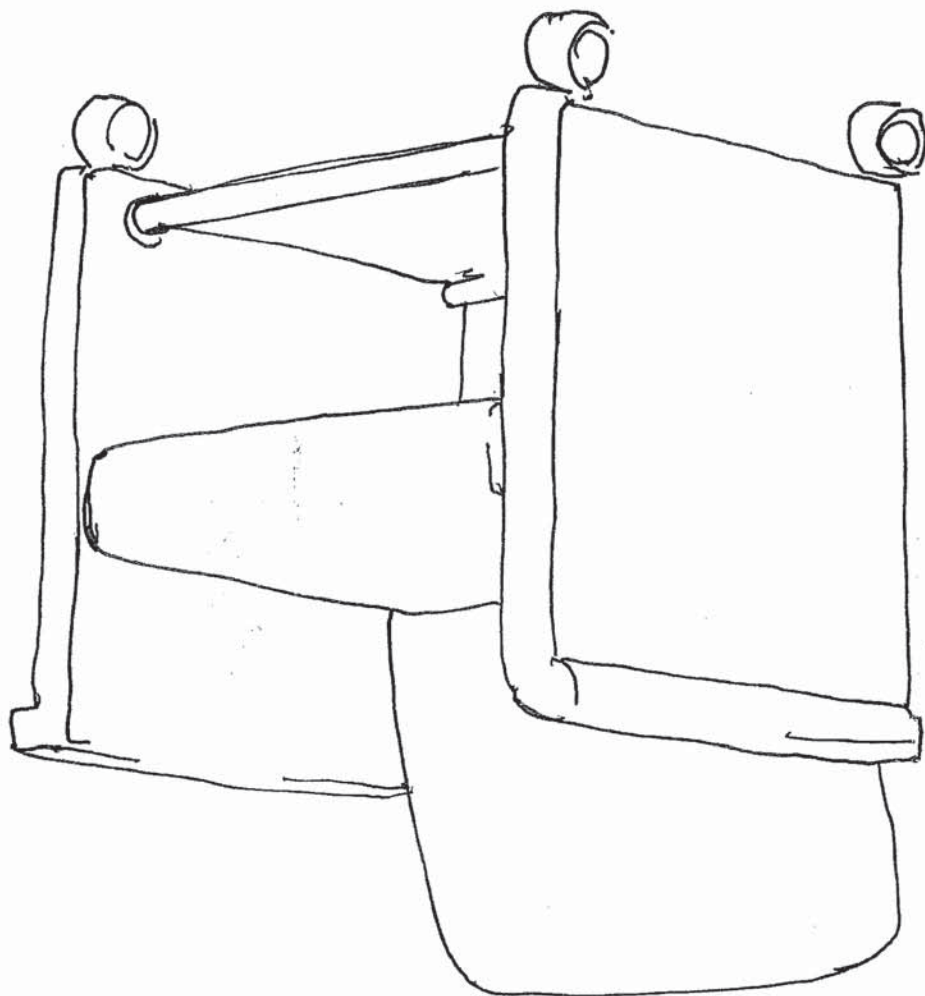

BEDFORD ROAD 4TH FLOOR

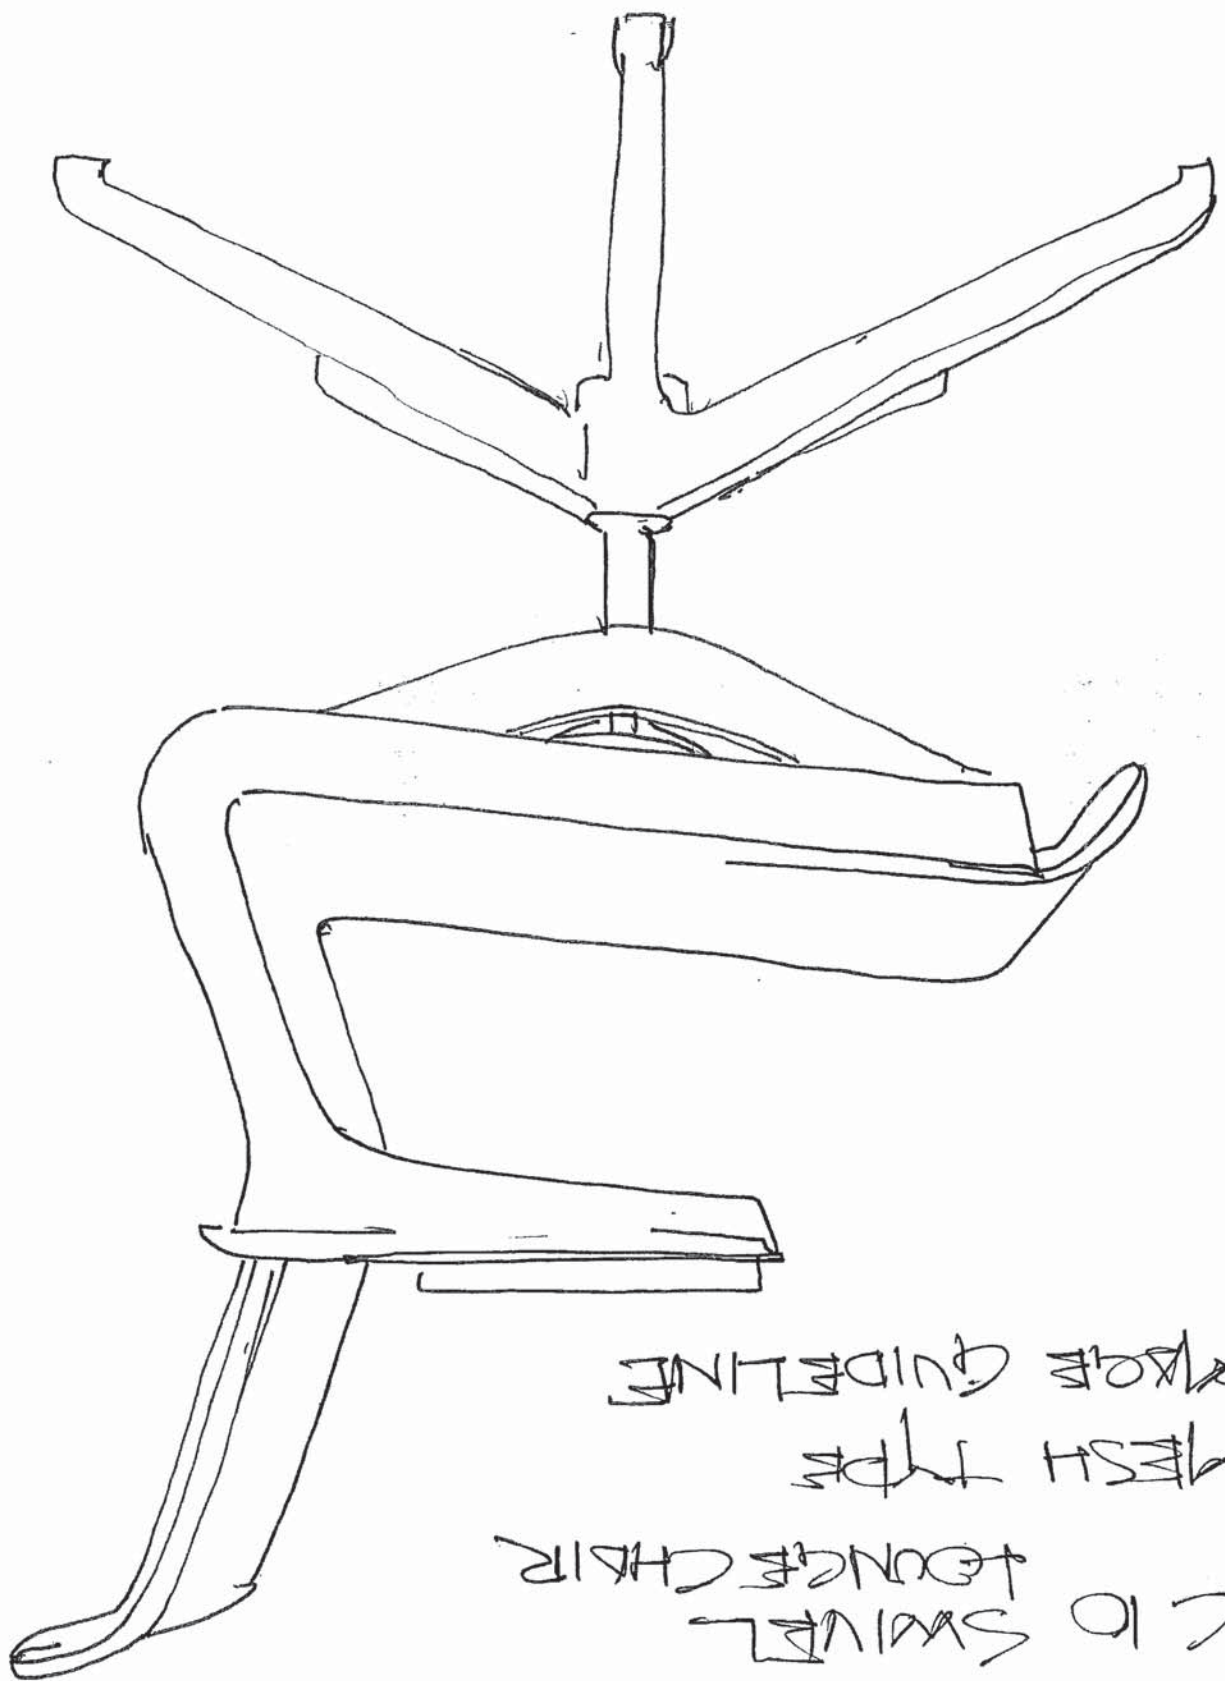

BEDDED ROW 4TH FLOOR

C 10 SWIVEL
LOUNGE CHAIR
MESH TYPE
IMAGE GUIDELINE

Bedford Row Art Floor

TID COFFEE
TABLE

IMAGE GUIDELINE

