

RETURN BIDS TO:
RETOURNER LES SOUMISSIONS À:
Bid Receiving - PWGSC / Réception des soumissions
- TPSGC
11 Laurier St./11 rue Laurier
Place du Portage, Phase III
Core 0A1 / Noyau 0A1
Gatineau, Québec K1A 0S5

SOLICITATION AMENDMENT MODIFICATION DE L'INVITATION

The referenced document is hereby revised; unless otherwise indicated, all other terms and conditions of the Solicitation remain the same.

Ce document est par la présente révisé; sauf indication contraire, les modalités de l'invitation demeurent les mêmes.

Comments - Commentaires
CE DOCUMENT COMPORTE DES EXIGENCE
RELATIVES À LA SÉCURITÉ/ THIS
DOCUMENT CONTAINS A SECURITY
REQUIREMENT

Vendor/Firm Name and Address
Raison sociale et adresse du
fournisseur/de l'entrepreneur

Issuing Office - Bureau de distribution
Construction Services Division/Division des services de
construction
11 Laurier St./11 Rue Laurier
3C2, Place du Portage
Phase III
Gatineau, Québec K1A 0S5

Title - Sujet East Pavil Rehab/Réhab de pavil est	
Solicitation No. - N° de l'invitation EP748-142417/A	Amendment No. - N° modif. 004
Client Reference No. - N° de référence du client 20142417	Date 2014-07-08
GETS Reference No. - N° de référence de SEAG PW-\$\$\$FG-340-65223	
File No. - N° de dossier fg340.EP748-142417	CCC No./N° CCC - FMS No./N° VME
Solicitation Closes - L'invitation prend fin at - à 02:00 PM on - le 2014-07-17	Time Zone Fuseau horaire Eastern Daylight Saving Time EDT
F.O.B. - F.A.B. Plant-Usine: <input type="checkbox"/> Destination: <input checked="" type="checkbox"/> Other-Autre: <input type="checkbox"/>	
Address Enquiries to: - Adresser toutes questions à: Brouillet, Richard	Buyer Id - Id de l'acheteur fg340
Telephone No. - N° de téléphone (819) 956-0457 ()	FAX No. - N° de FAX (819) 956-8335
Destination - of Goods, Services, and Construction: Destination - des biens, services et construction: DEPARTMENT OF PUBLIC WORKS AND GOVERNMENT SERVICES CANADA CENTRE BLOCK 111 WELLINGTON STREET OTTAWA, ON K1A 0A9	

Instructions: See Herein

Instructions: Voir aux présentes

Delivery Required - Livraison exigée	Delivery Offered - Livraison proposée
Vendor/Firm Name and Address Raison sociale et adresse du fournisseur/de l'entrepreneur	
Telephone No. - N° de téléphone Facsimile No. - N° de télécopieur	
Name and title of person authorized to sign on behalf of Vendor/Firm (type or print) Nom et titre de la personne autorisée à signer au nom du fournisseur/ de l'entrepreneur (taper ou écrire en caractères d'imprimerie)	
Signature	Date

AMENDMENT 4 IS RAISED TO ATTACH ADDENDUMS 2 AND 3

CLAUSES AND CONDITIONS REMAIN THE SAME

ADDENDUM NO.: 002

PROJECT NO.: R.027594.018

The following changes in the bid documents are effective immediately. This addendum will form part of the contract documents.

DRAWINGS

1. Refer to ASK-004 for modifications as follows:

1. Drawing: **A-108** – Detail 1/A-108 - Title
 1. **DELETE:** UNIT PRICE STONE TYPES
REPLACE WITH: STONE TYPES
2. Drawing: **A-108** – Detail 2/A-108 - Title
 1. **DELETE:** UNIT PRICE DESIGNATION ELEVATION
REPLACE WITH: DESIGNATION
3. Drawing: **A-108** – Legend Title
 1. **DELETE:** UNIT PRICE TABLE DESIGNATION
REPLACE WITH: DESIGNATIONS
4. Drawing: **A-108** – Legend note portion
 1. **DELETE:** To simplify the description of work for this project in correlation with the unit price table found in the project specifications, drawings of the elevations are divided into horizontal bands and other elements. Each band or other elements is coded as follows:
REPLACE WITH: To simplify the description of the work for the project as defined in the project specifications, drawings of the elevations are divided into horizontal bands and other elements. Each band or other elements are coded as follows:

2. Drawing: **A-203** – Roofing Interventions – Roofing Details.

1. **DELETE:** Entire drawing.
REPLACE WITH: Drawing A-203 English Language Roofing Interventions – Roofing Details.
NOTE: This applies to the ENGLISH version of the drawings only. No changes are made to the FRENCH version of the drawing.

3. Drawing: **A-204** – Roofing Interventions – Roofing Details

1. Refer to ASK-005 for modifications.

SPECIFICATIONS

1. N/A

ADDENDUM NO.: 003

PROJECT NO.: R.027594.018


The following changes in the bid documents are effective immediately. This addendum will form part of the contract documents.

DRAWINGS

1. Drawing: **A-101** – Masonry Interventions – Elevations.
 1. Refer to ASK-006 for modifications
2. Drawing: **A-102** – Masonry Interventions – Elevations
 1. Refer to ASK-007 for modifications.
3. Drawing: **A-103** – Masonry Interventions – Elevations
 1. Refer to ASK-008 for modifications.

SPECIFICATIONS

1. Section 01 14 00 - Work Restrictions
 1. Refer to paragraph 1.02.6.3
 - **INSERT:** For specific scheduling details visit:
 1. www.parl.gc.ca/HouseChamberBusiness/ChamberCalendar.aspx
 2. www.parl.gc.ca/ParlBusiness/senate/calendar/cal2014-e.htm

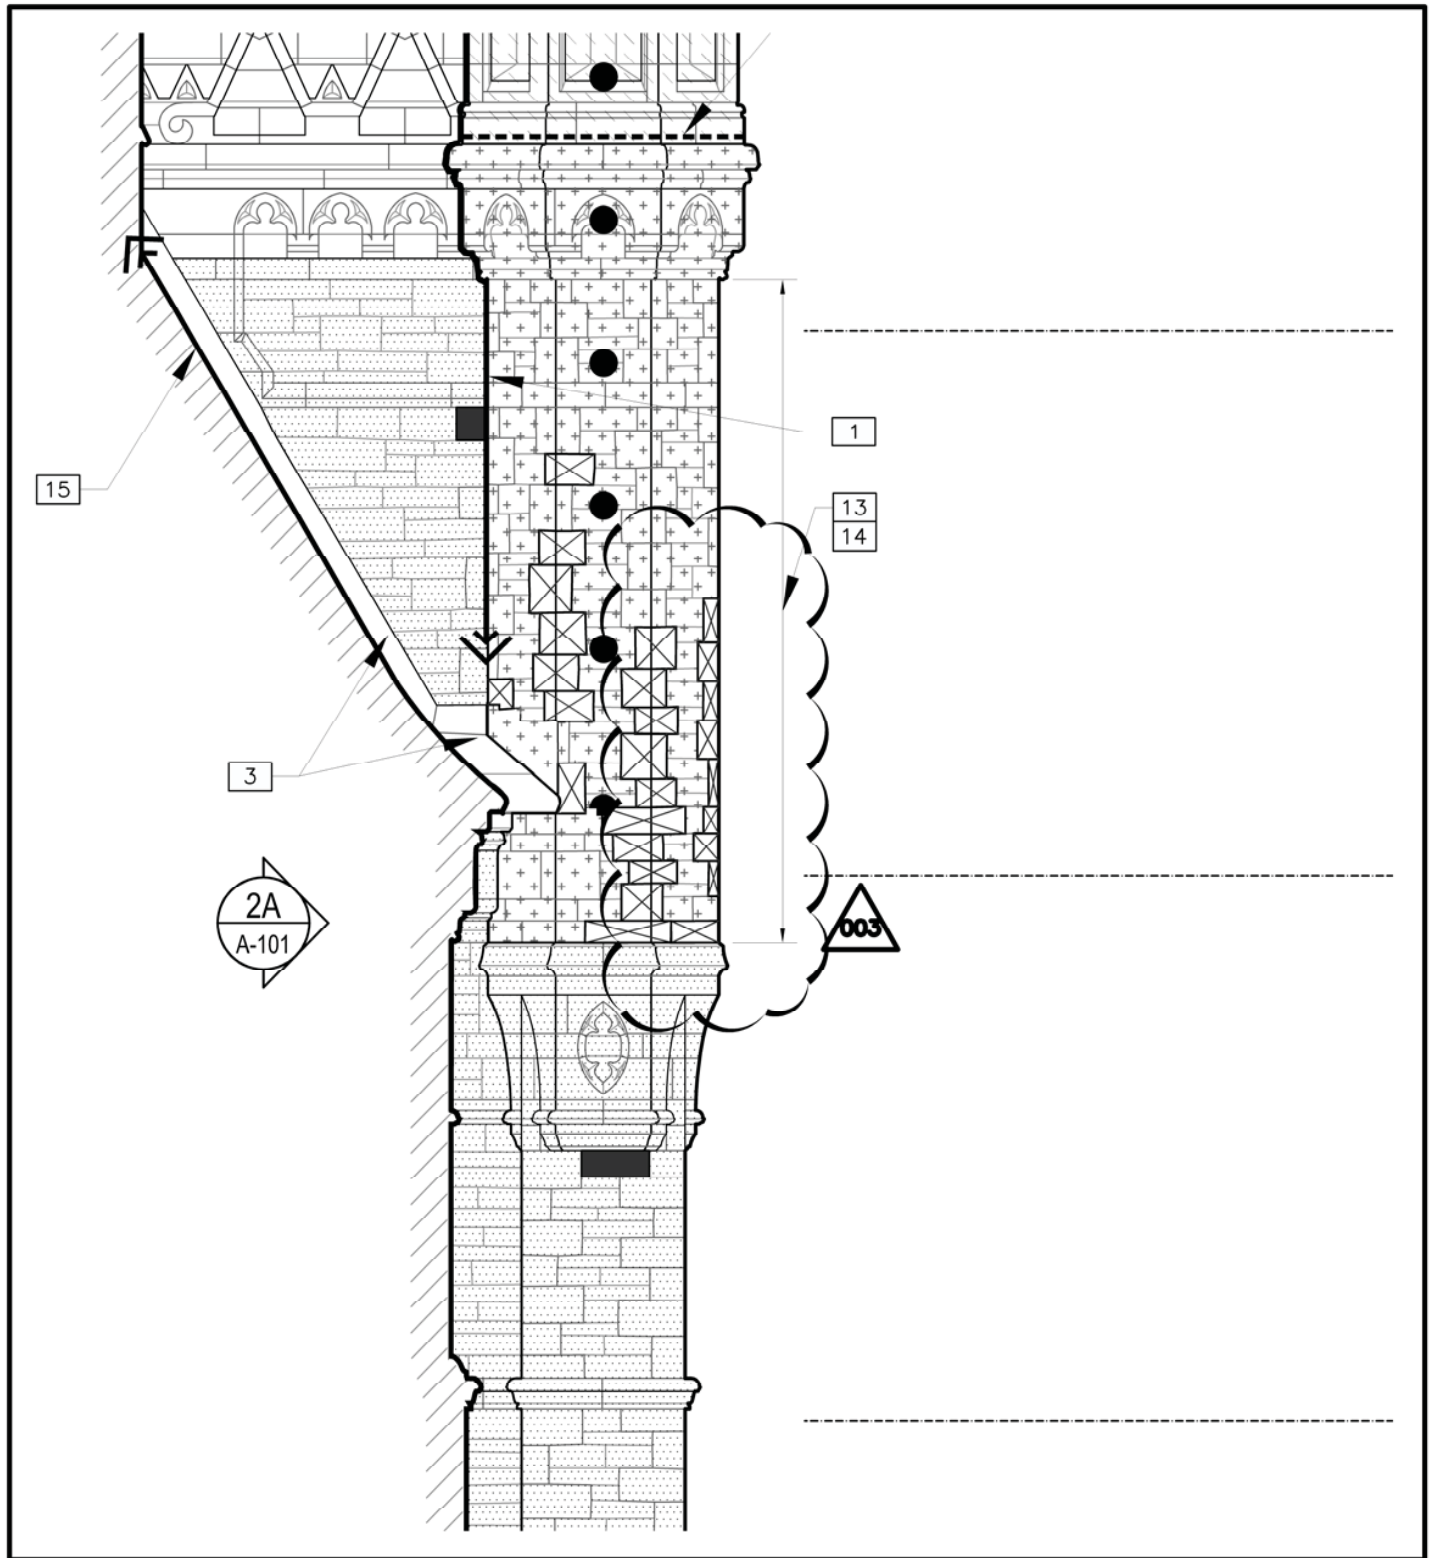

1 STONE REPLACEMENT CORRECTIONS
ASK-006 1 : 50

CLIENT/PROJET

CENTRE BLOCK

East Pavilion Rehabilitation Project


Extract from: A-101

Date: 2014/07/02


Scale: VARIES

R.027954.018 ASK

006

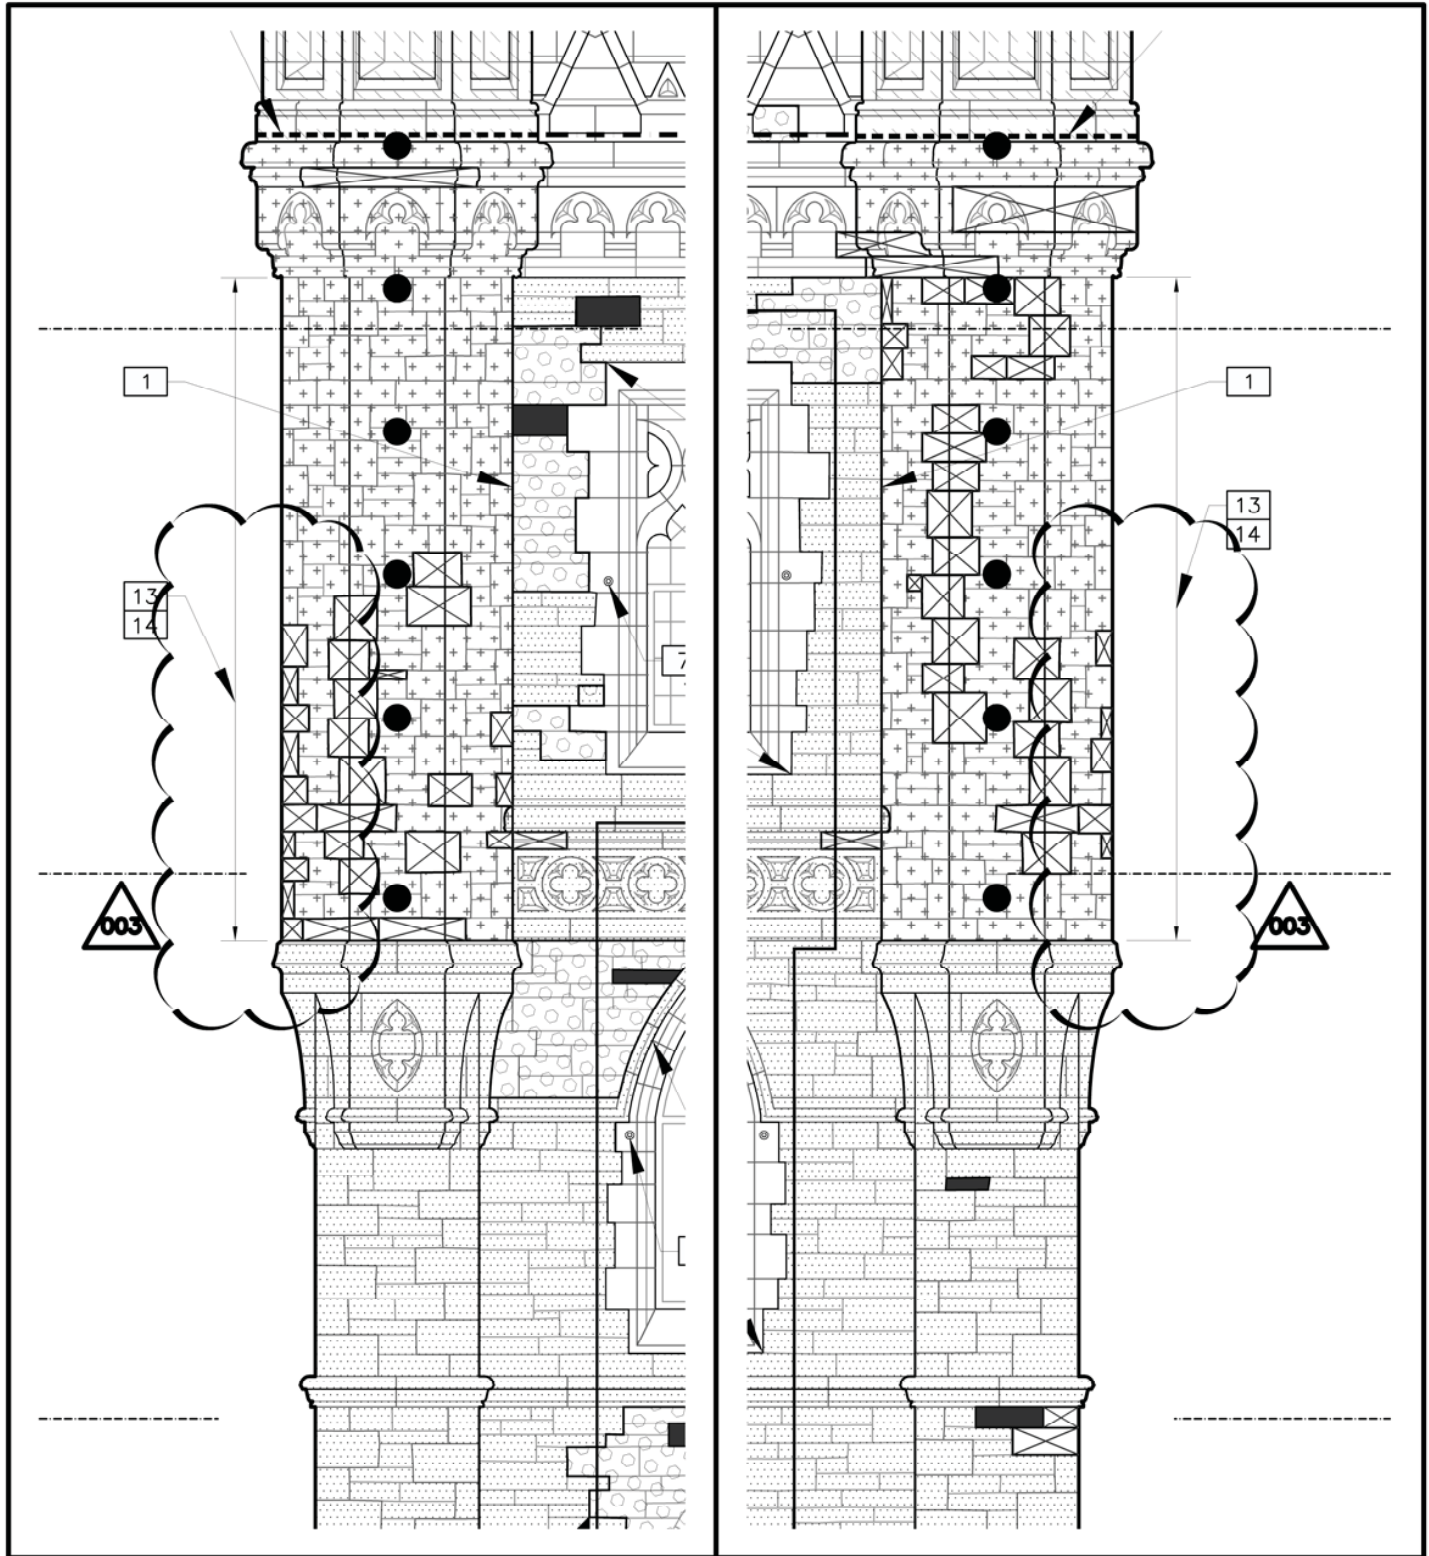

1 STONE REPLACEMENT CORRECTIONS
ASK-006 1 : 50

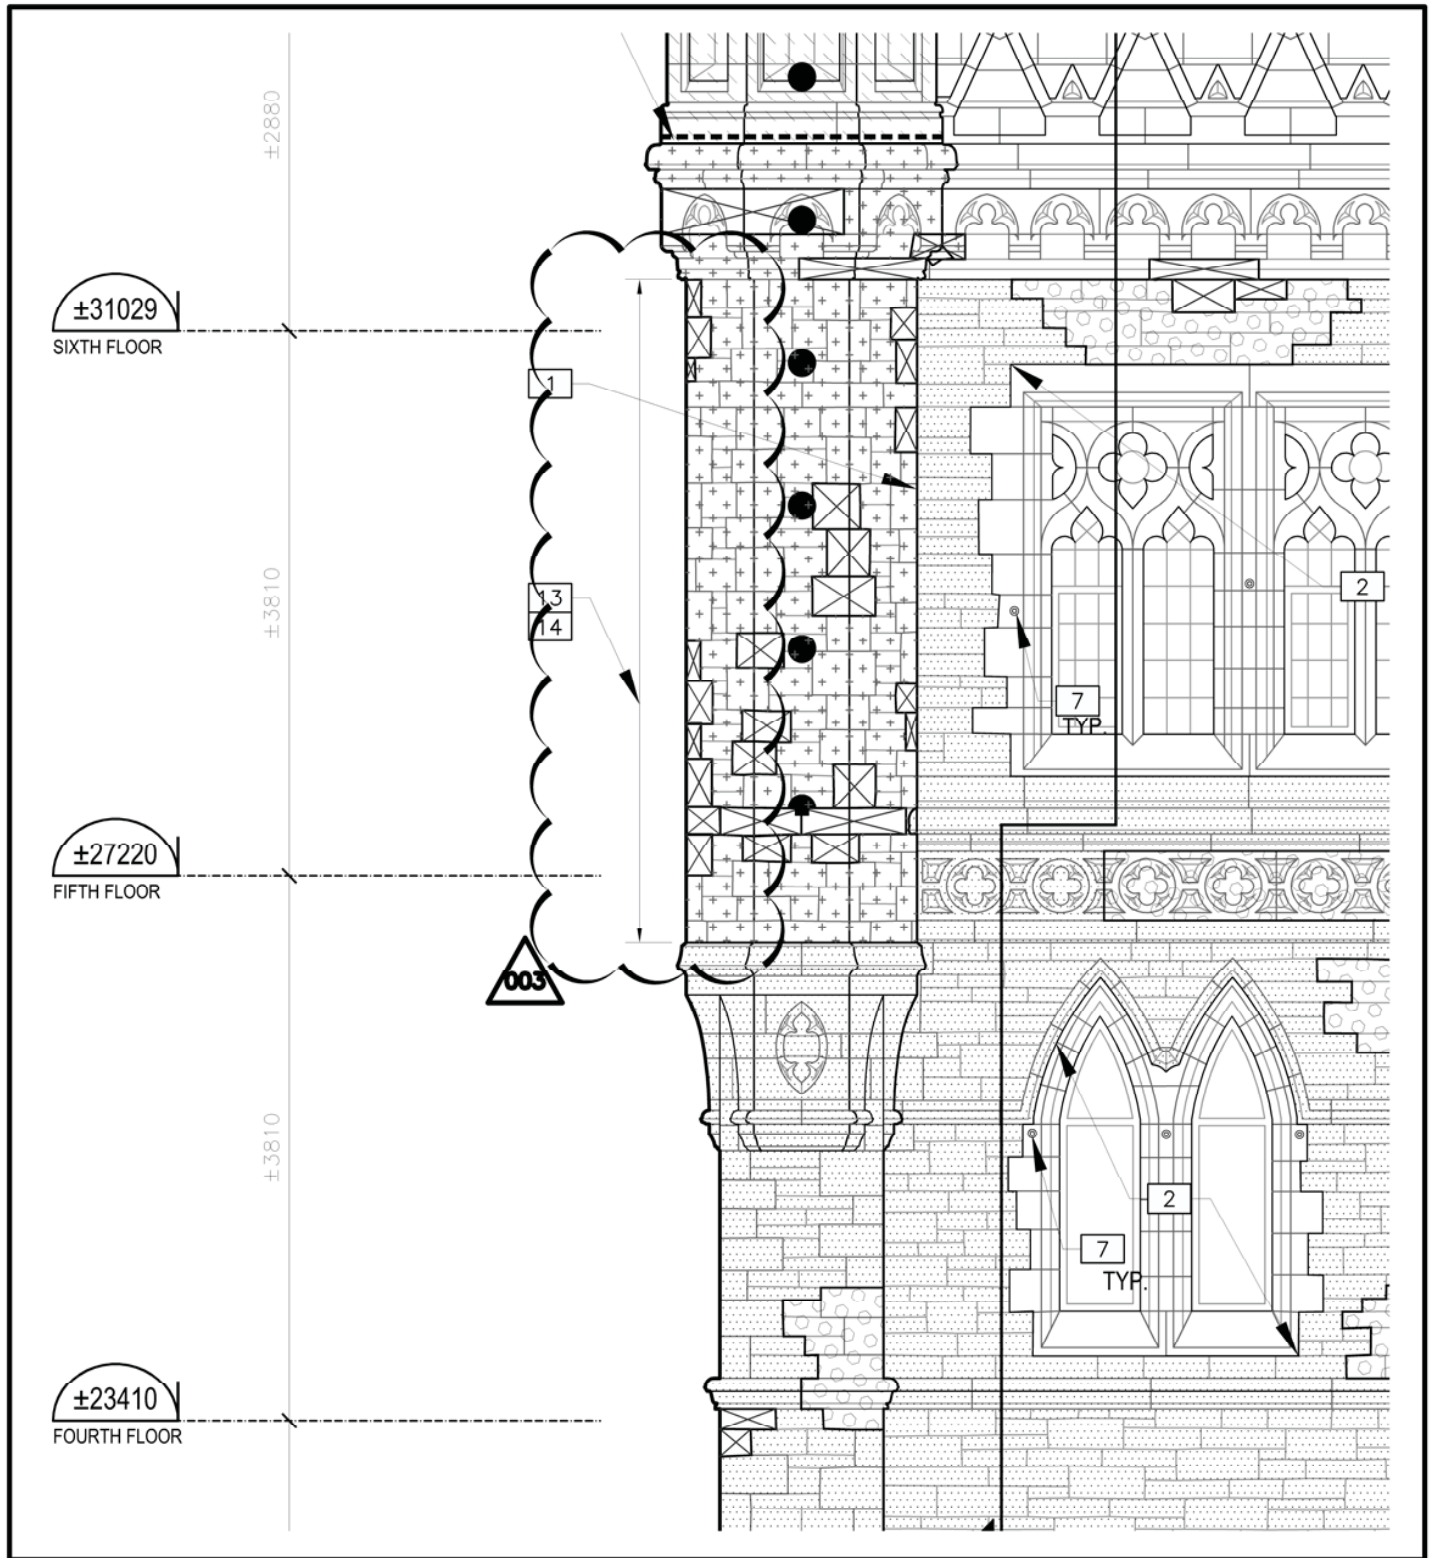

1 STONE REPLACEMENT CORRECTIONS
ASK-006 1 : 50