
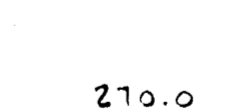
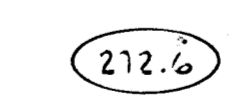
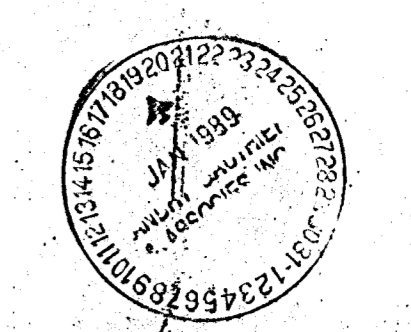


TOPOGRAPHY EXISTANTE  
EXISTING TOPOGRAPHY

-  INDICATES AREA TO BE COVERED WITH 100mm WHITE CRUSHED GRAVEL  
INDIQUE SURFACE À RECOUVRIRE DE 100mm DE PIERRE BLANCHE CONCASSÉE
-  270.0 INDICATES EXISTING LEVEL  
INDIQUE NIVEAU EXISTANT
-  272.6 INDICATES PROPOSED LEVEL  
INDIQUE NIVEAU PROJETÉ

ÉCHELLE  
SCALE 1:500




Public Works Travaux publics  
Canada Canada

National Capital  
Capitale nationale

**D.A. Caulfoild**  
A/Regional Director  
Architectural and Engineering Services  
Directeur régional intérimaire  
Services d'architecture et de génie

STRUCTURAL CONSULTANT  
CONSULTANT EN STRUCTURE  
JACQUES G. SAUVÉ  
SAUVÉ CONSULTANTS INC.  
STRUCTURE DE BÂTIMENTS ET DE PORTS  
INDUSTRIELS ET COMMERCIAUX  
322 Boulevard de l'Hôpital, Québec, Québec J4T 4Y8 (514) 688-8111  
322 Wilson Street, Ottawa, Ontario K1N 6M5 (613) 233-9038

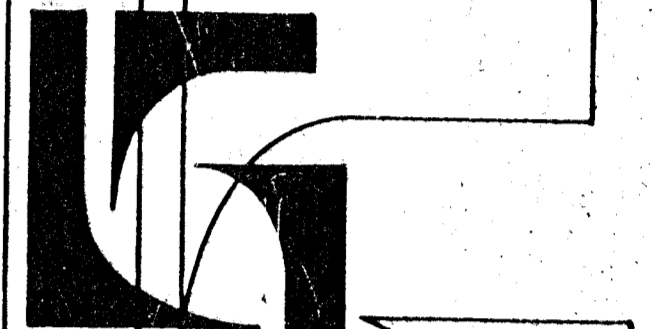

**Landry Gauthier  
& Associés Inc.**  
CONSULTANTS  
430 Boulevard de l'Hôpital, Québec  
Québec J4T 4Y2 Tél. 368-2655

AS Project

revision	date
A	
B	
C	

project  
**NOUVELLE BASE D'ANTENNE**  
Station de poursuite  
de satellite de l'est.  
Gatineau, Québec  
NEW ANTENNA BASE  
Eastern satellite tracking station  
Gatineau, Québec

drawing  
**AMÉNAGEMENT  
EXTÉRIEUR**  
**SITE WORK**

designed	Jacques G. Sauvé Ing.	conçu
drawn	Pierre Parisien	dessiné
reviewed		examiné
approved		approuvé
date		
sender	Auggie Pippa	Submission
project number	PWC Project Manager	no. du projet
	<b>703134</b>	
drawing no.		no. du dessin
	<b>S1 / 3</b>	



AS-BUILD