


2	ALTERNATIVE	2014 08 08
1	ISSUE FOR PERMIT	2013 05 20

A	detail no.	A	detail no.
C	no. de détail	B	no. de localisation
	no. de localisation	C	no. de dessin

Designed By	NORR Toronto	Checked by	
Date	2010/03/01	Drawn by	WYV/mm/440
Date	2010/10/01	Reviewed by	WYV/mm/440
Date	2011/03/21	Examined by	WYV/mm/440
Date	2011/03/21	Approved by	WYV/mm/440
Date	2011/03/21	Submitted	WYV/mm/440

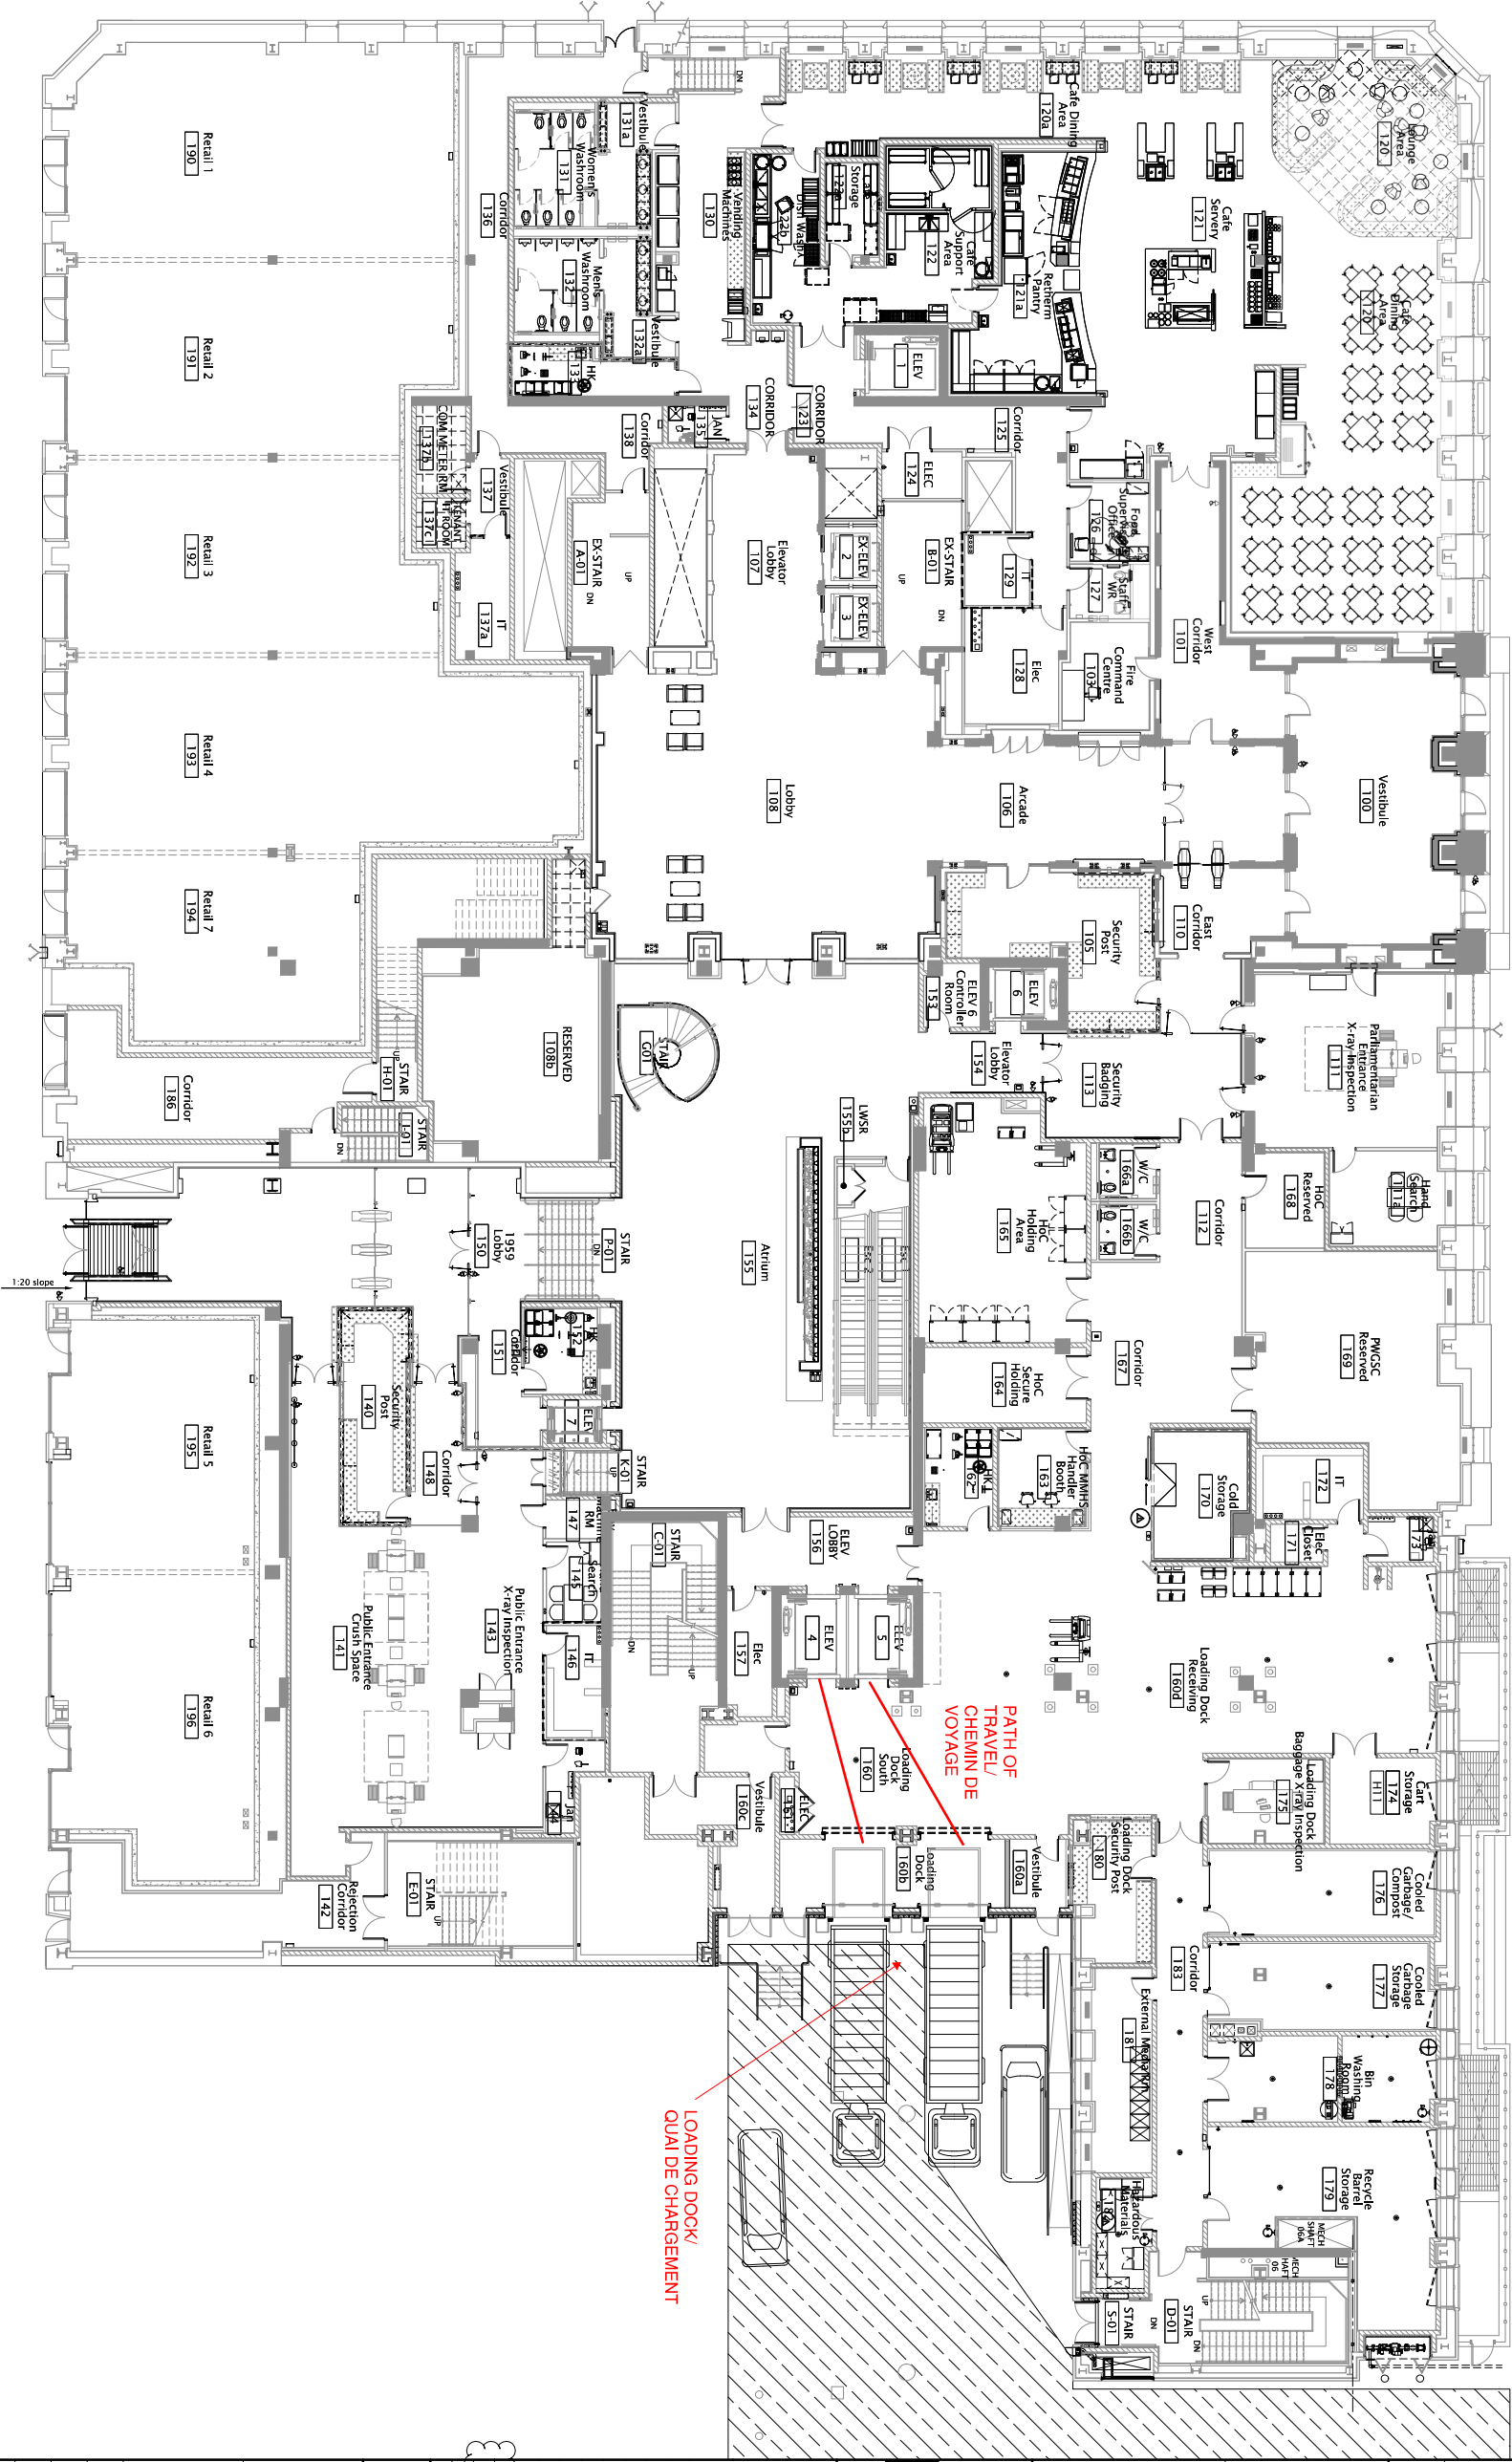

WELLINGTON STREET

SPARKS STREET