

**PUBLIC WORKS AND  
GOVERNMENT SERVICES  
CANADA**

**HARRY STEVENS BUILDING  
PHASE 3  
3rd FLOOR WEST T1  
125 EAST 10TH AVENUE  
VANCOUVER, BC**


Project Title/Title du projet  
Designed by/Conçu par  
Drawn by/Dessiné par  
Project Manager/Administrateur de projet  
Tom Murphy  
Principal  
Drawing Title/Titre de dessin

**3rd FLOOR WEST  
INTERIOR ELEVATIONS AND  
MILLWORK DETAILS**


Project No./No. du projet  
R.052411.001  
Sheet/Feuille  
A402-T1  
of

IT IS THE OWNER'S INTENT TO ESTABLISH THE VALUE OF THE TENANT FIT-UP WORK AS DISTINCT FROM BASE BUILDING RETROFIT WORK. THE COST OF TENANT FIT-UP WORK, INCLUDING REMAINING DEMOLITION OF SPACES, INDICATED BY AN ASTERISK \* ON ARCHITECTURAL, MECHANICAL AND ELECTRICAL DRAWINGS.


# PHASE 3

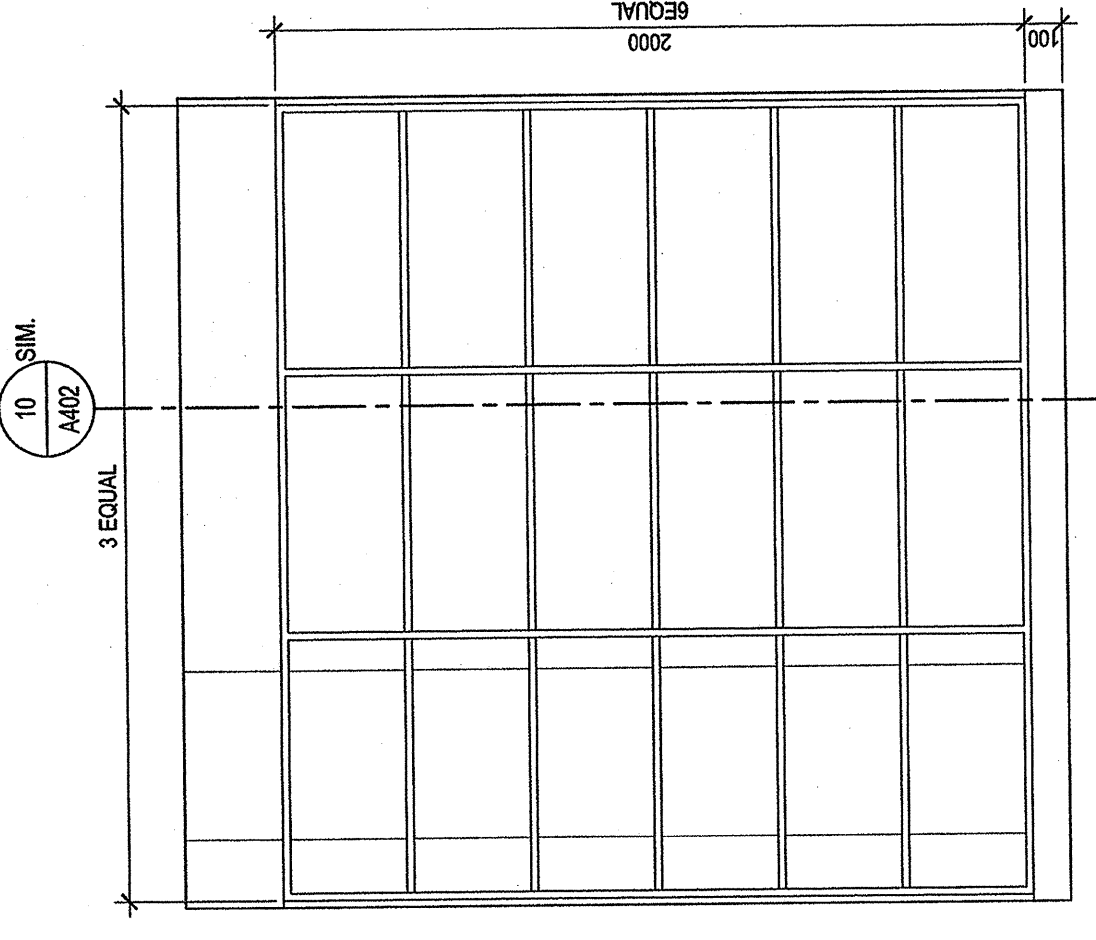


**5 STORAGE \***  
SCALE: 1:20

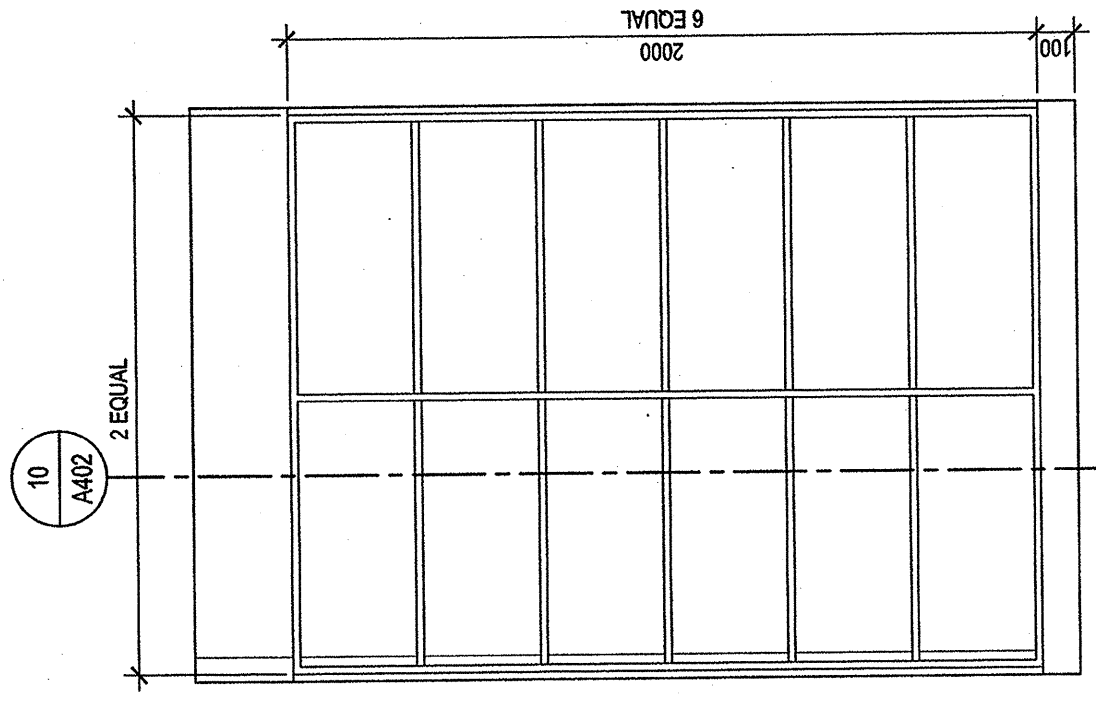


**4 STORAGE \***  
SCALE: 1:20

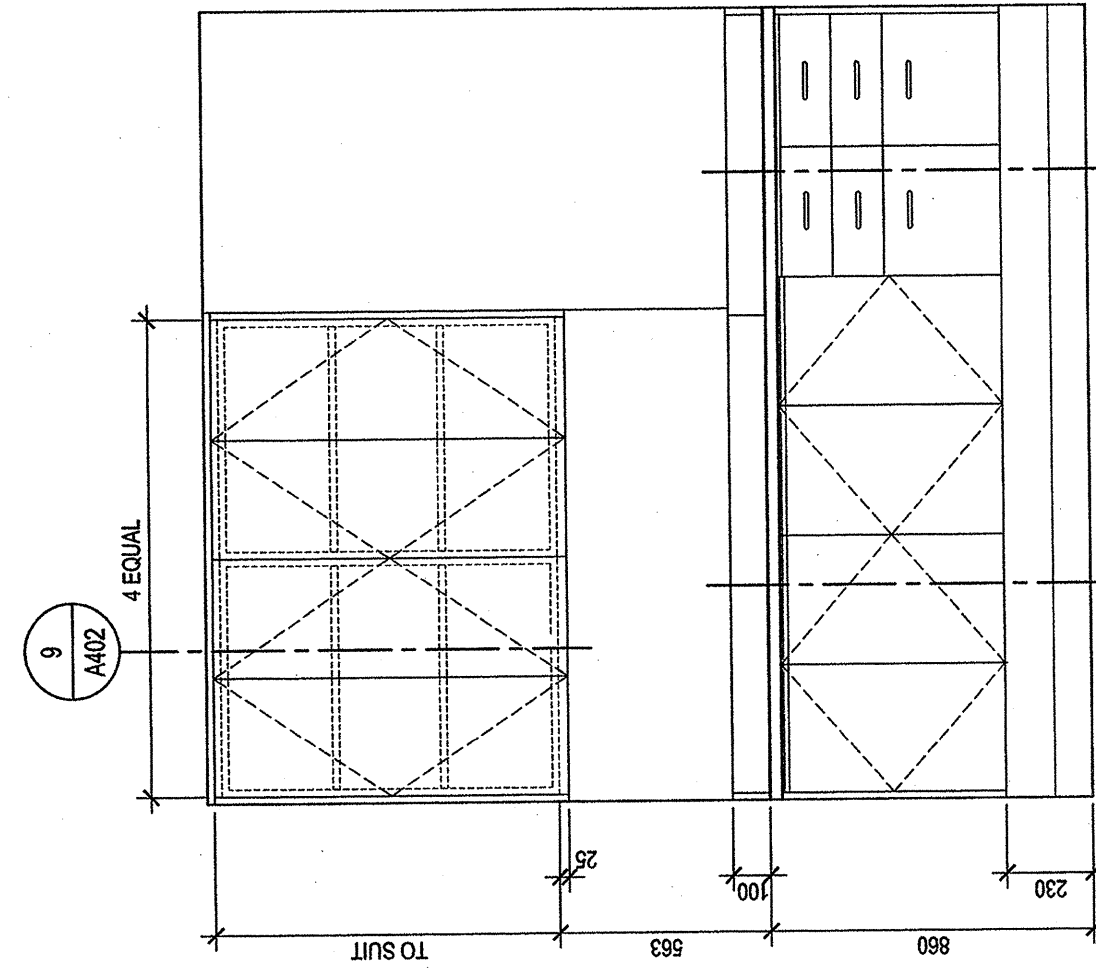


**3 BUSINESS CENTRE \***  
SCALE: 1:20

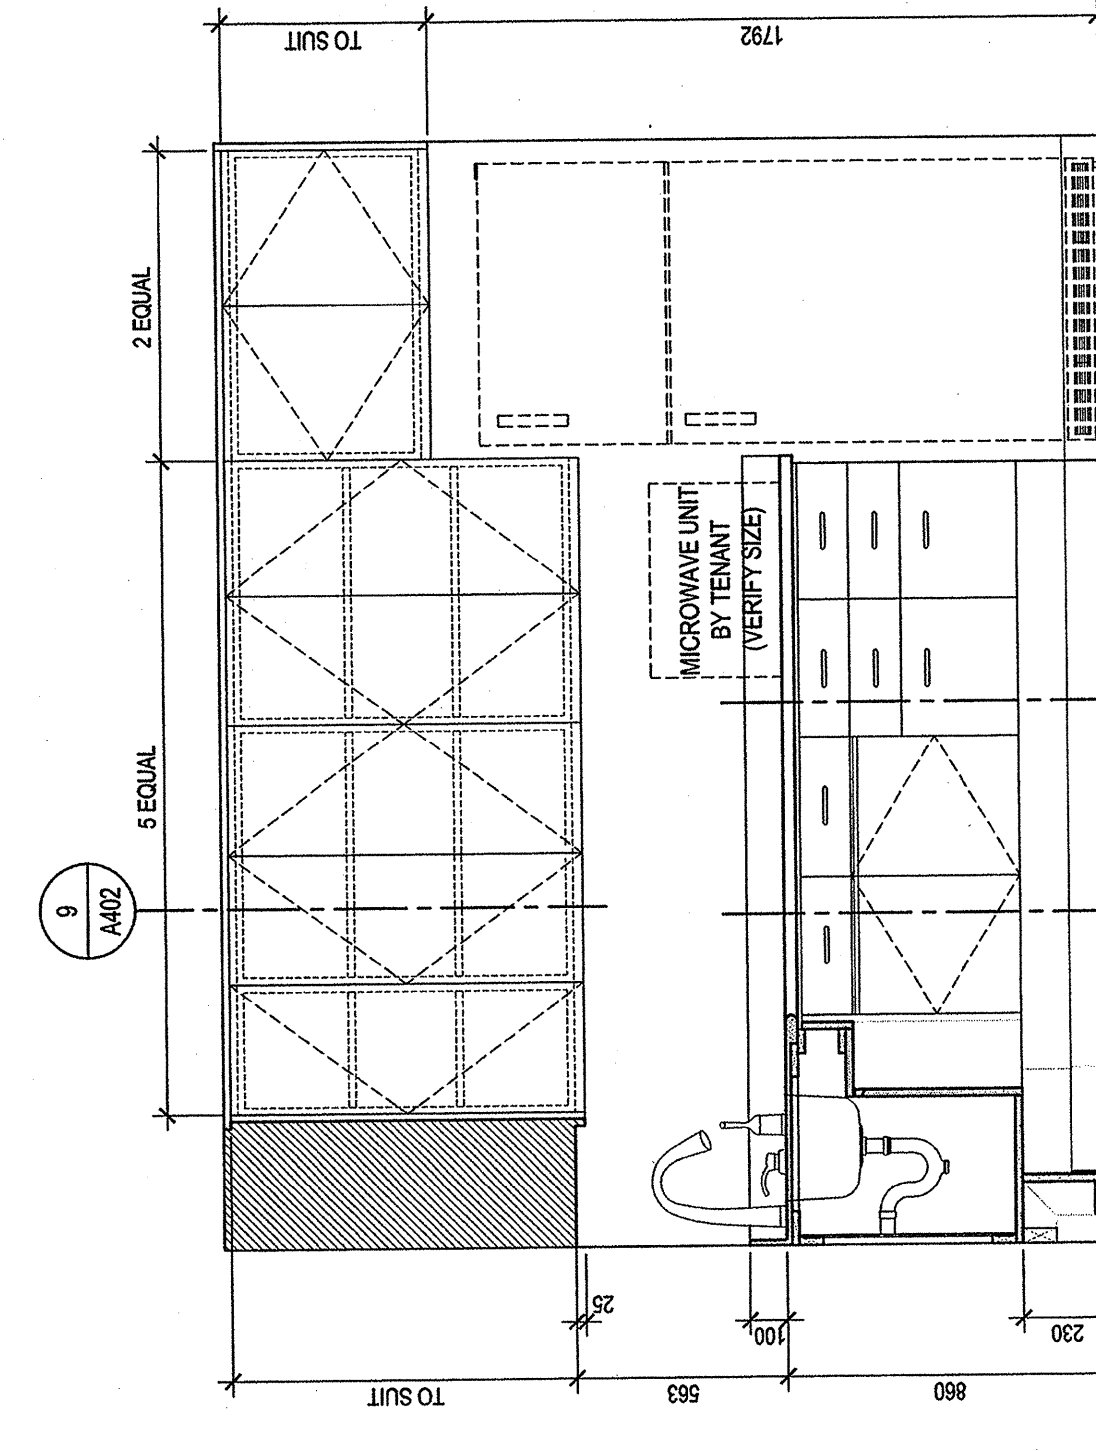


**2 KITCHEN \***  
SCALE: 1:20

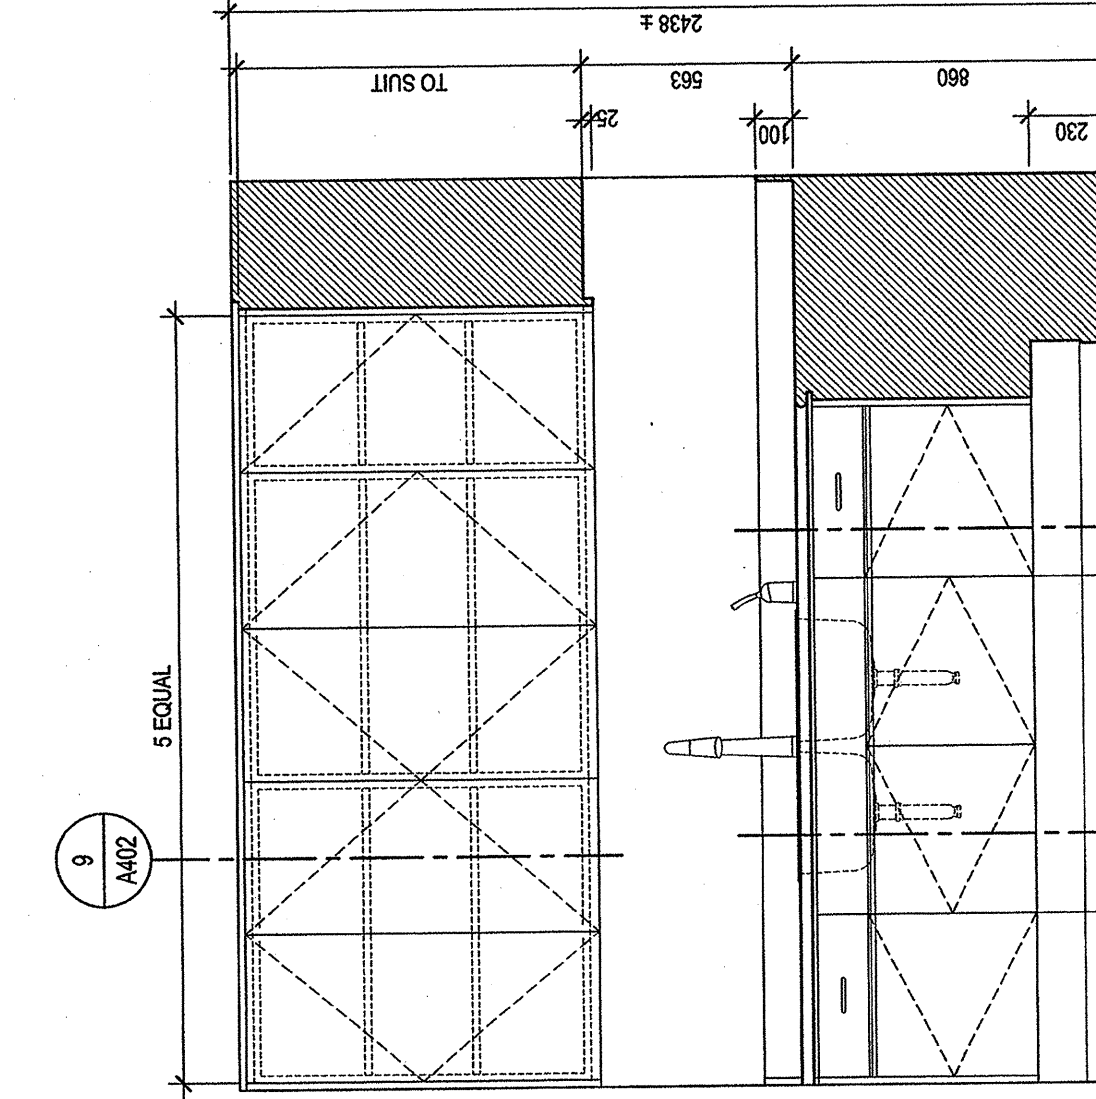


**1 KITCHEN \***  
SCALE: 1:20

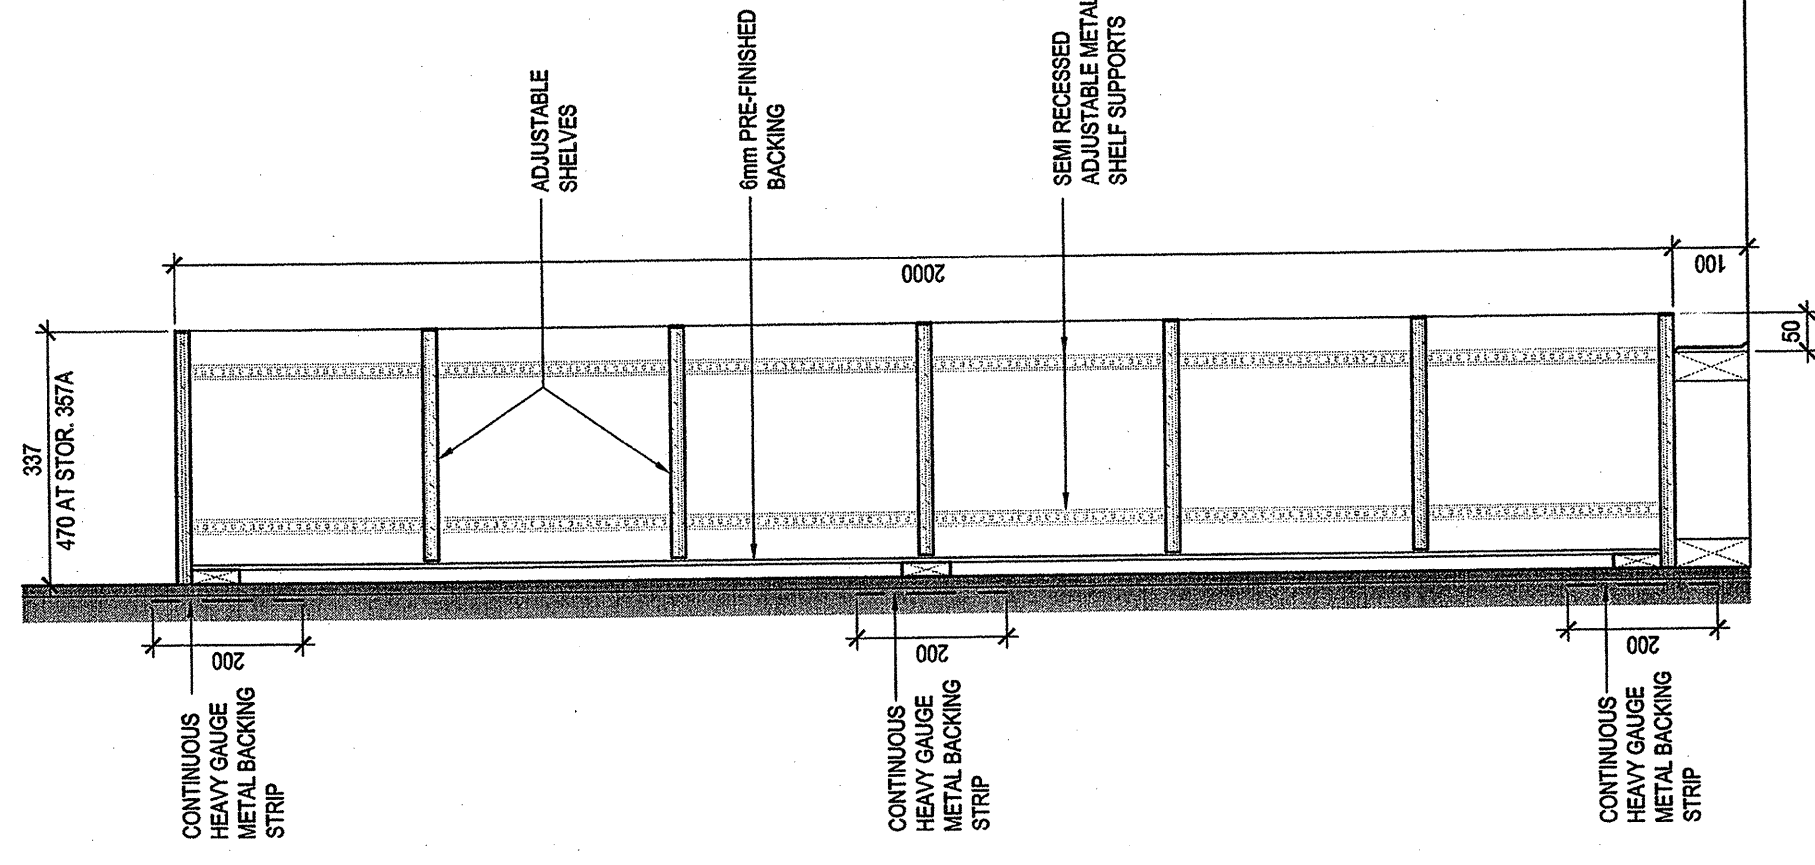


**10 OPEN SHELVING \***  
SCALE: 1:10

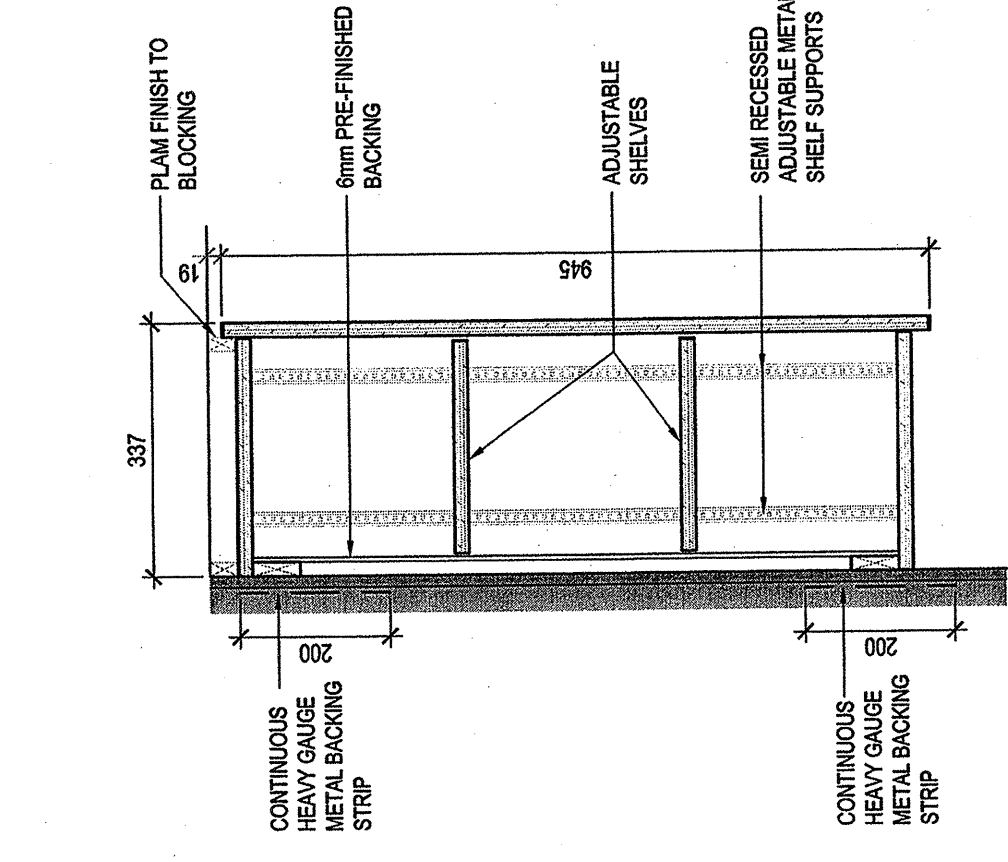


**9 UPPER CABINET \***  
SCALE: 1:10

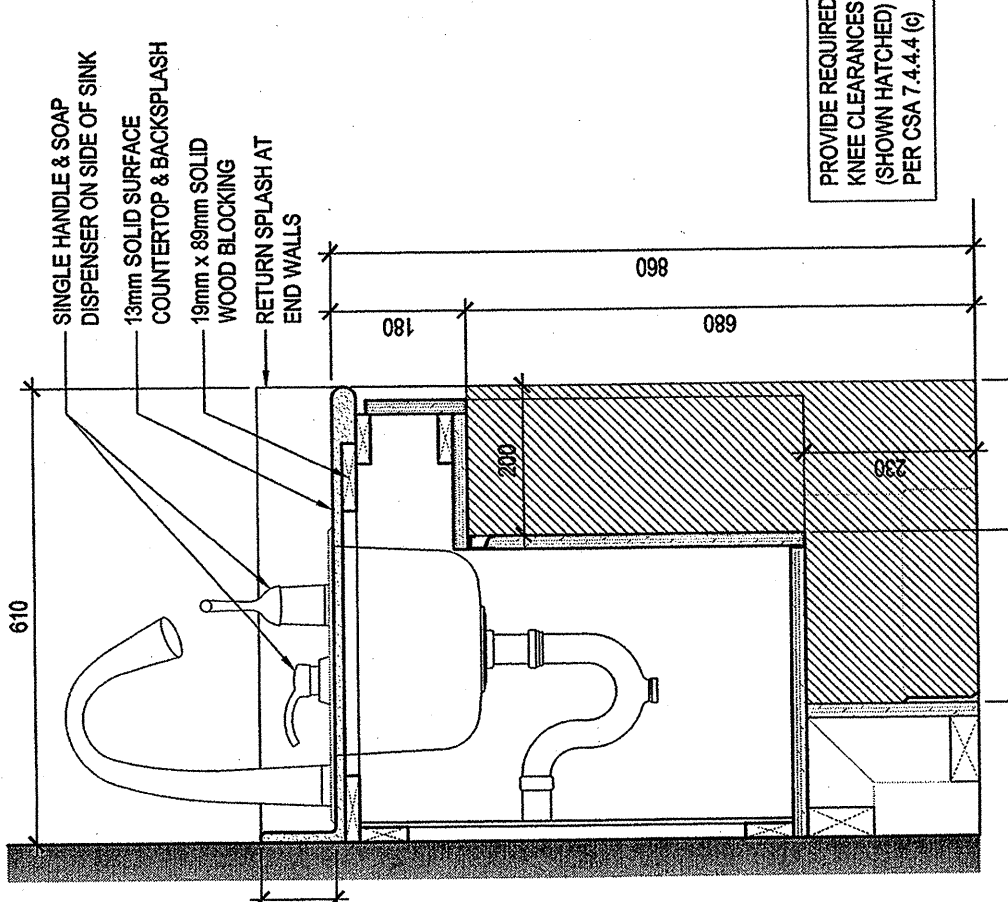


**8 BASE CABINET W/ SINK \***  
SCALE: 1:10

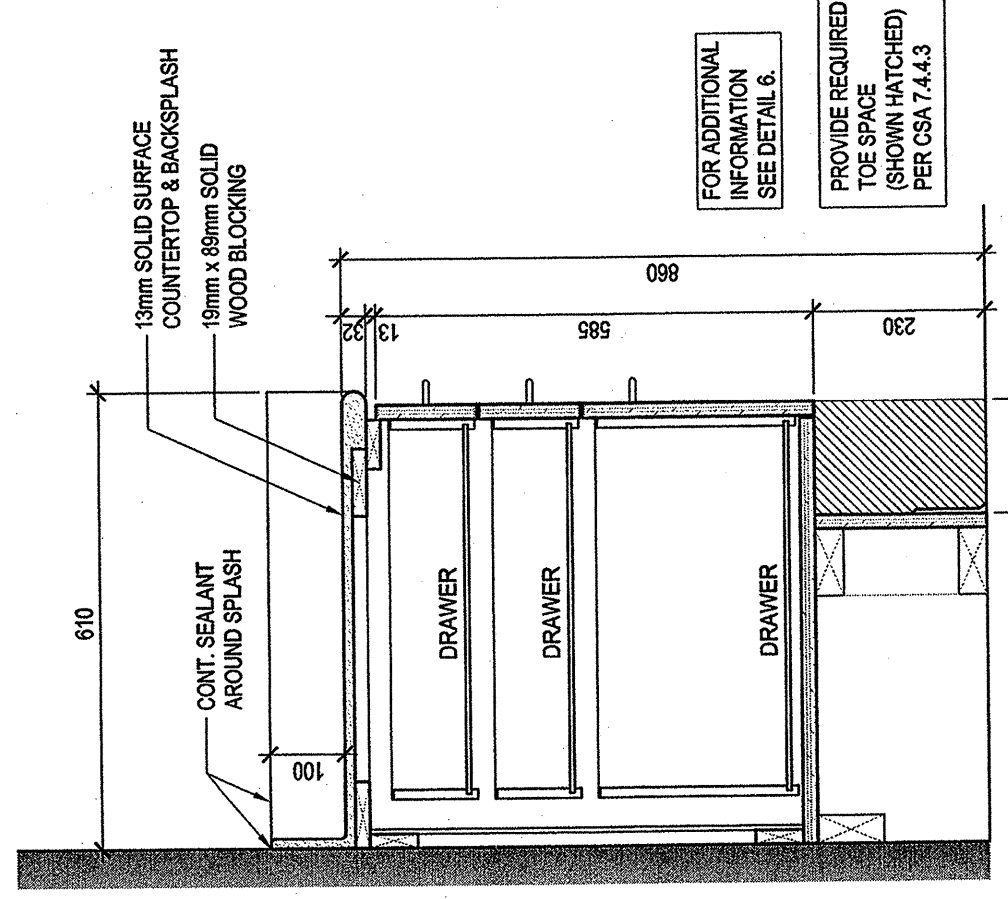


**7 BASE CABINET \***  
SCALE: 1:10

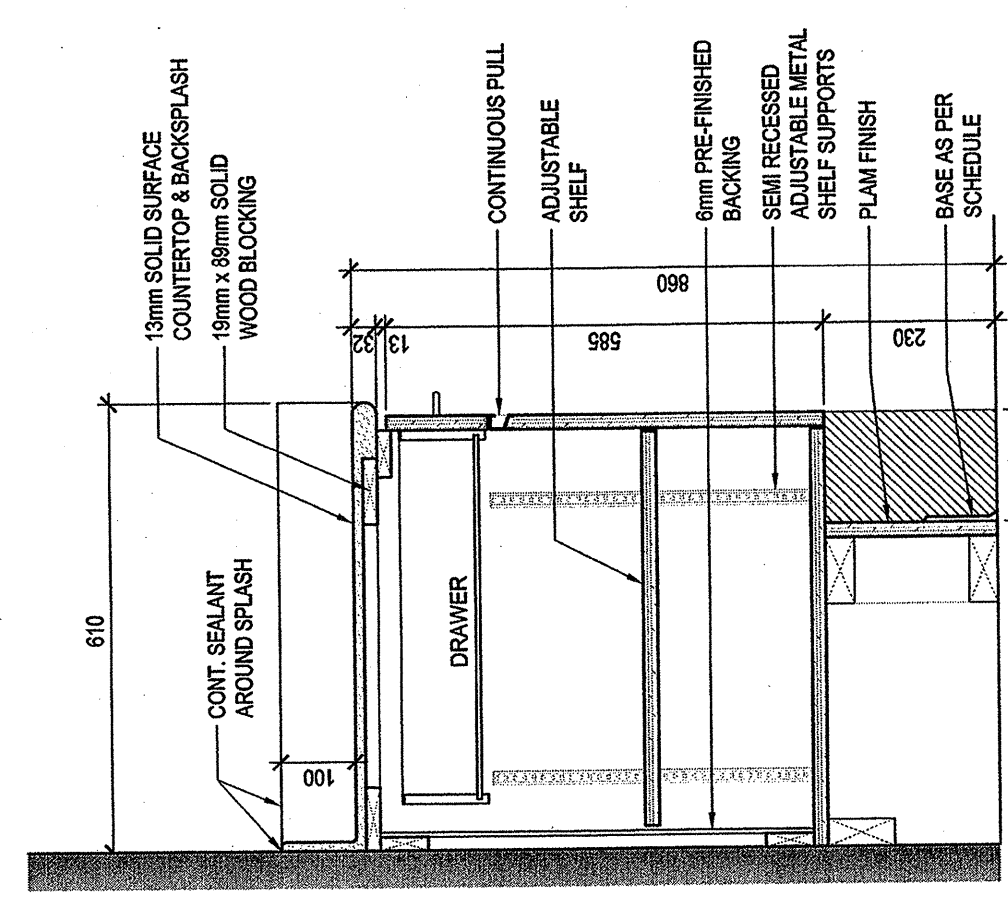

**6 BASE CABINET \***  
SCALE: 1:10

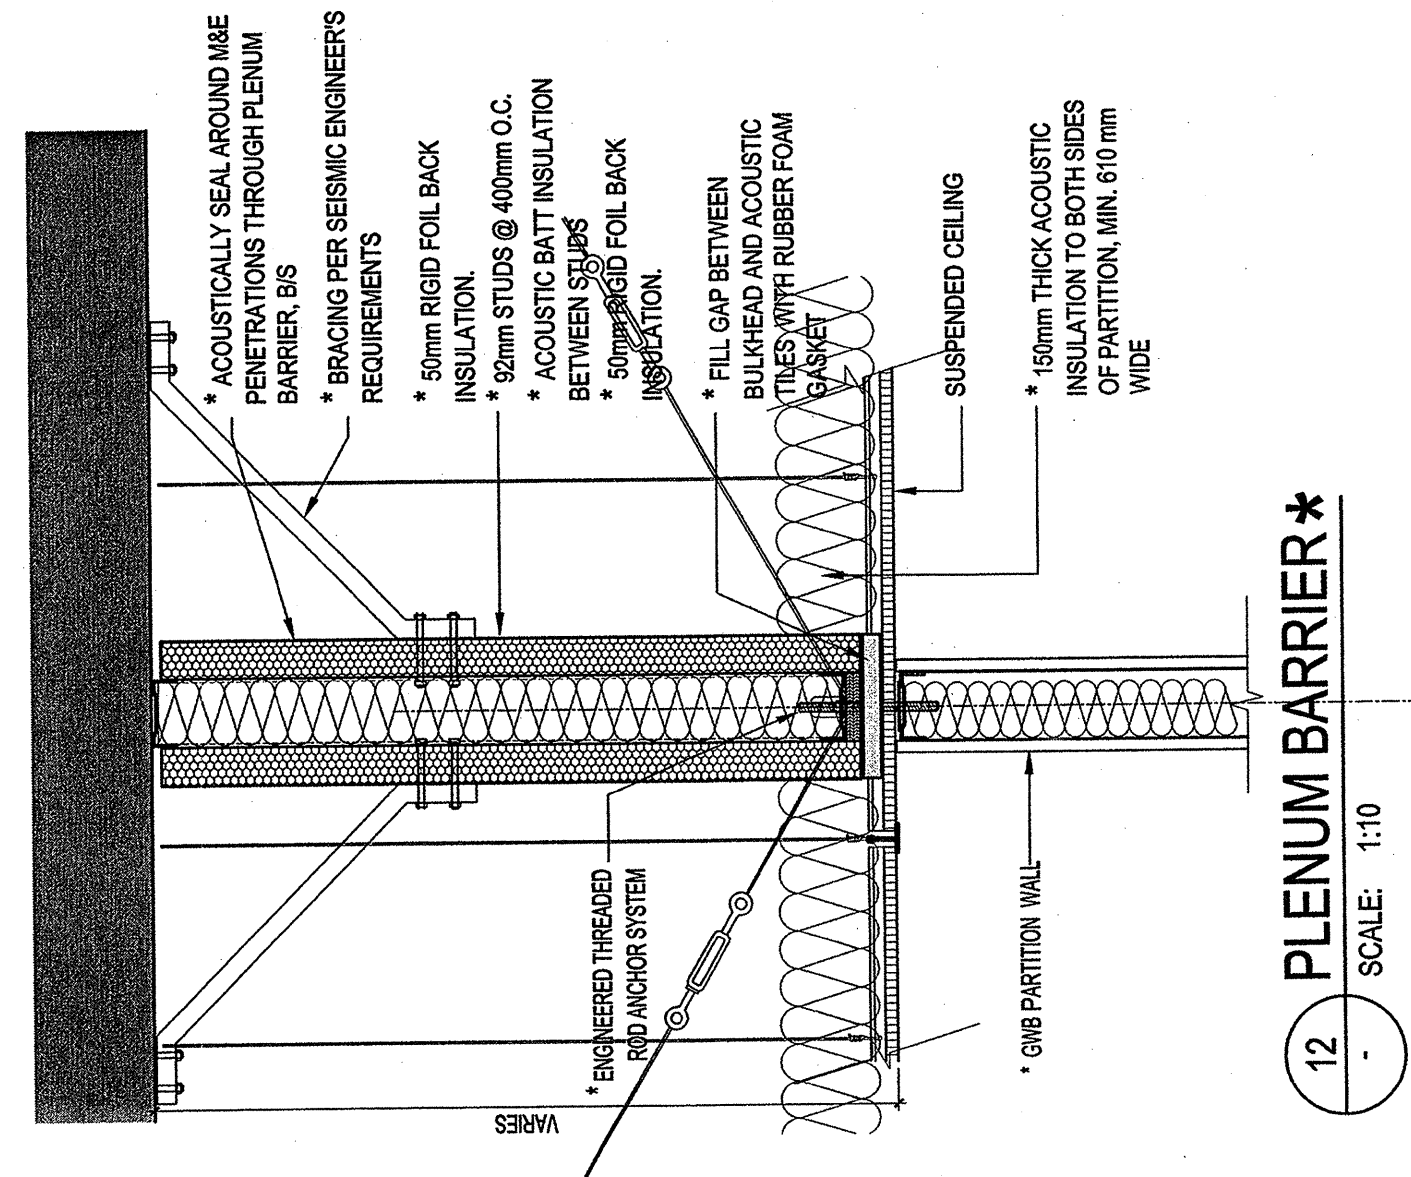

**12 PLENUM BARRIER \***  
SCALE: 1:10

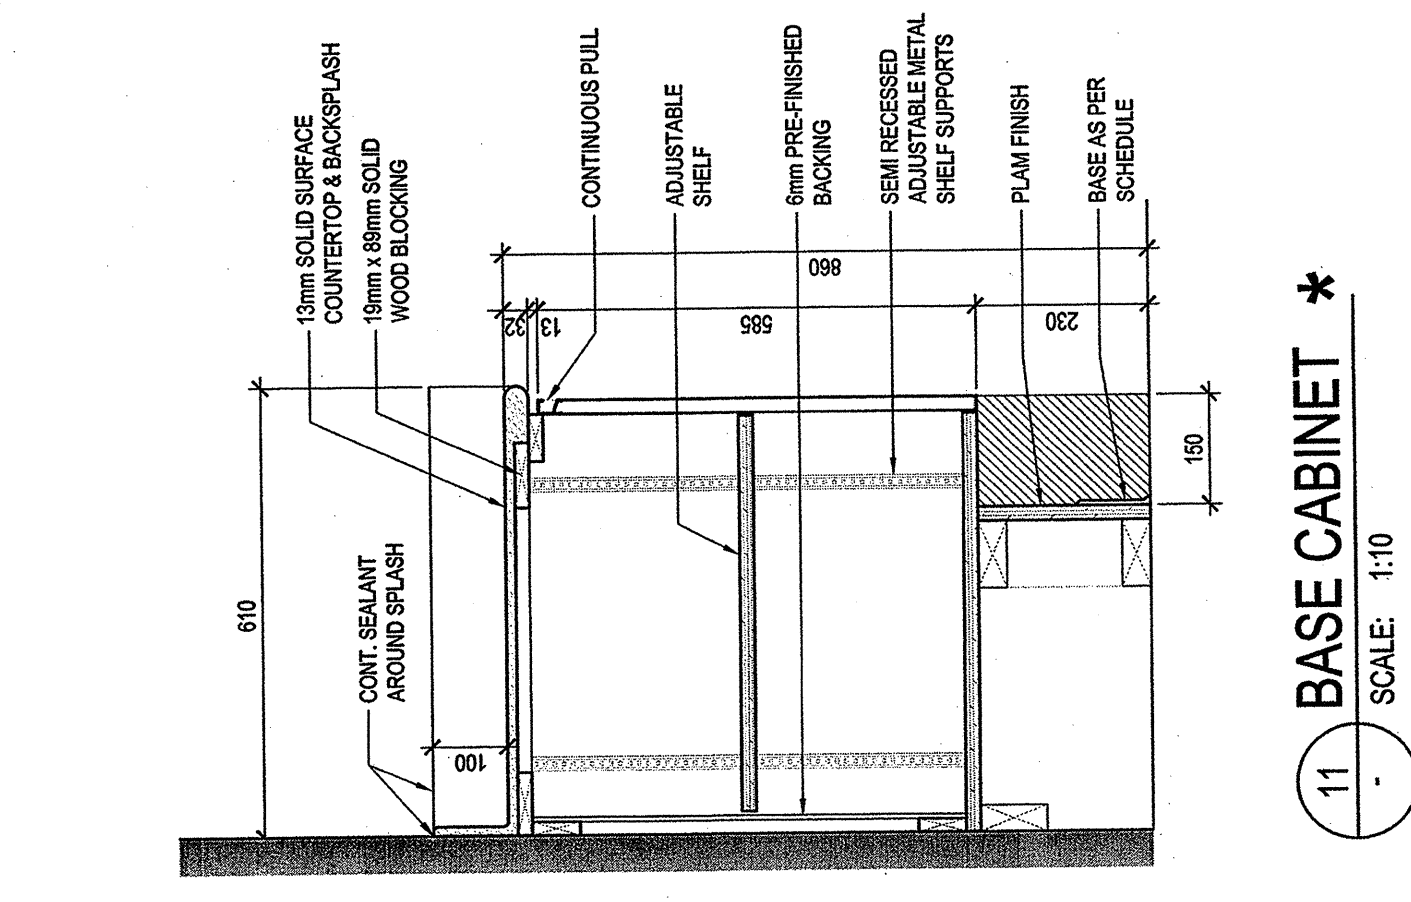

**11 BASE CABINET \***  
SCALE: 1:10