


**LEGEND:**

- EXCAVATED BORDER
- - - - REFERENCE LINE
- ⊕ # PLAY STRUCTURE POST FOOTING  
# - POST HEIGHT (INCHES)
- ⊕ A PLAY STRUCTURE PLAY EVENT FOOTING
- ⊕ B INDEPENDENT PLAY EVENT CONCRETE FOOTING
- ⊕ C SWING SET FOOTING

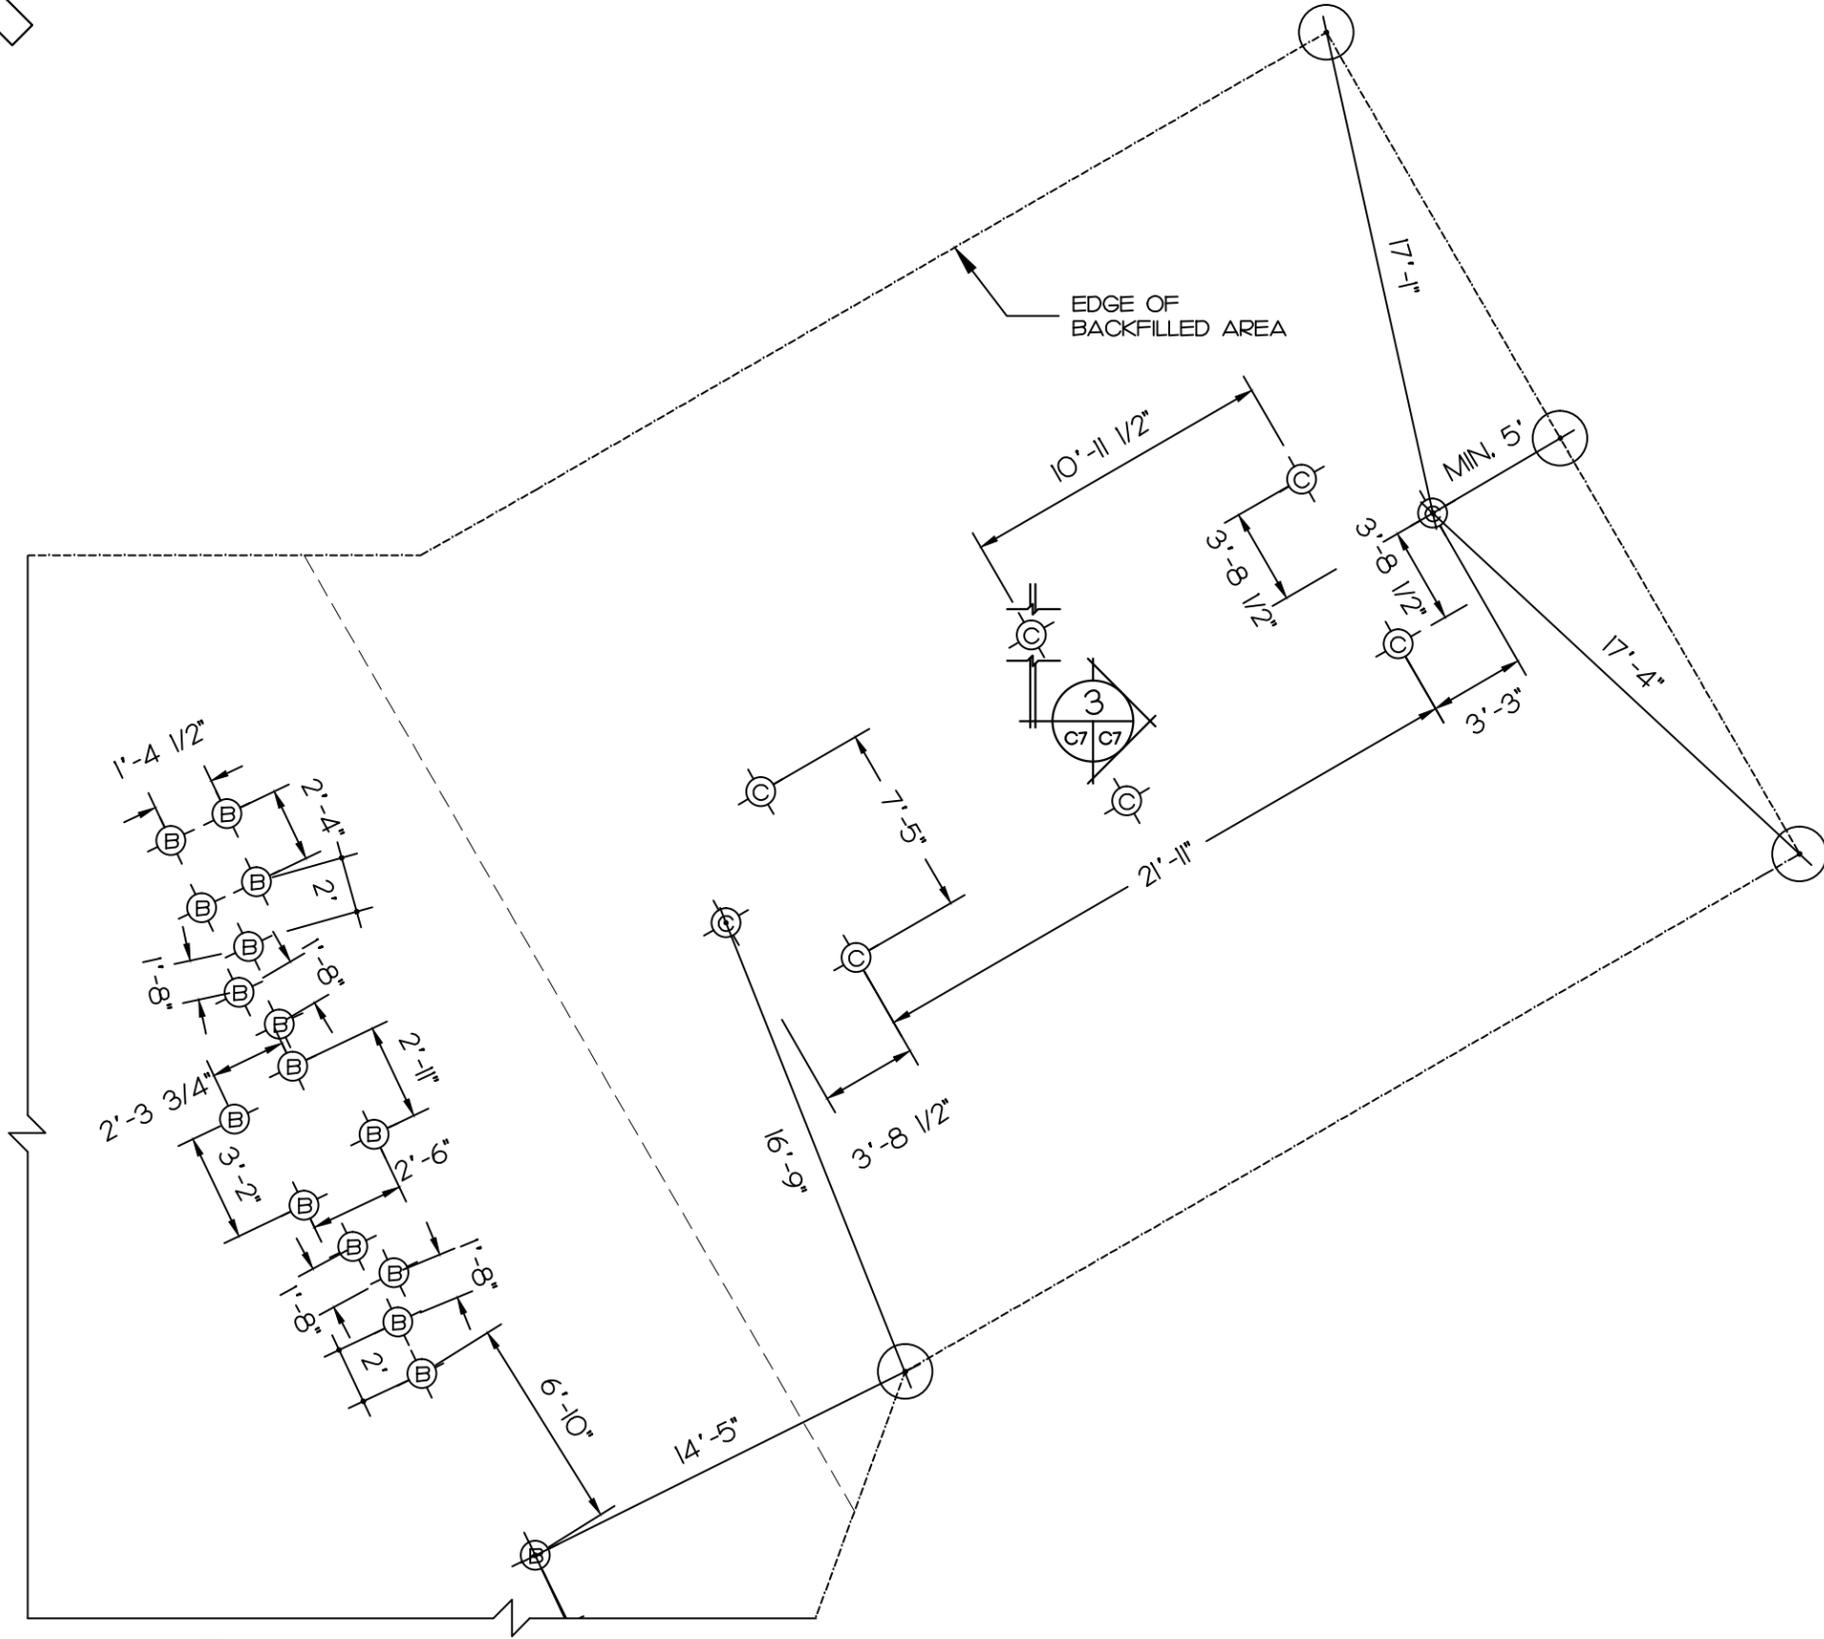

FOOTING LOCATIONS - NORTHEAST SECTION  
N.T.S.



Charlottetown, P.E.I., Canada, C1A 7L3 Phone (902) 368-2300 Fax (902) 566-3768 www.colesassociates.com

CLIENT  
**Parks Canada**

PROJECT TITLE  
**National Park  
Playgrounds**

SHEET TITLE  
**Cavendish  
Northeast  
Footing Locations**

REVISIONS:  
DATE: July 2014  
DRAWN BY: S.P.M.  
PROJECT NUMBER:  
NUMBER: 141049  
DRAWING NUMBER: C3