


SMALL CRAFT HARBOURS CENTRAL AND ARCTIC REGION

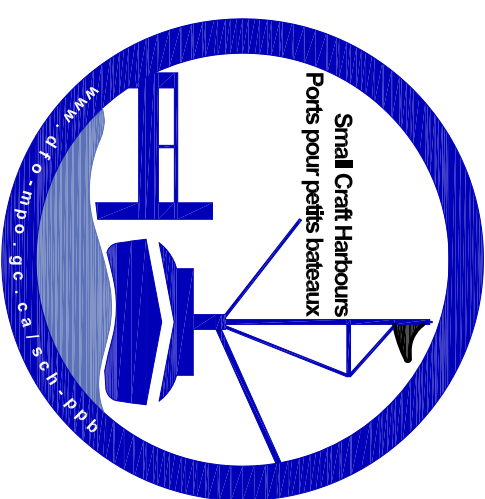


NOTES:

NOTES

1. ALL DEMOLISHED MATERIALS TO BE DISPOSED OFF SITE
2. DESIGN LIVE LOAD FOR TRAFFIC SURCHARGE ON EXISTING WHARF IS 15 kPa
3. ALL DIMENSIONS IN METERS UNLESS OTHERWISE NOTED.

LEGEND

SOUNDING DEPTH
BELOW CHART DATUM

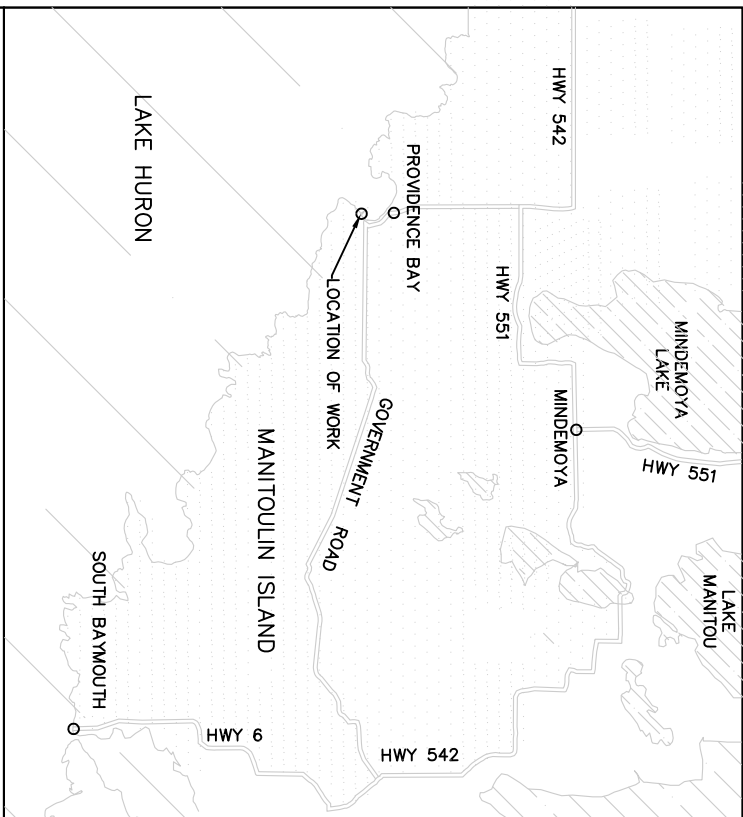

0	ISSUED FOR TENDER	2014-09-16
SCALE:	CLASS:	
AS NOTED		
PROJECT:		

BREAKWATER RECONSTRUCTION

DESCRIPTION:


LAUNCH RAMP PLAN & SECTIONS

DRAWN: R.S.	APPROVED: M.M.
---------------------------	------------------------------


LOCATION:

PROVIDENCE BAY, ON

DRAWING NO.:	LOCATOR CODE:
--------------	---------------

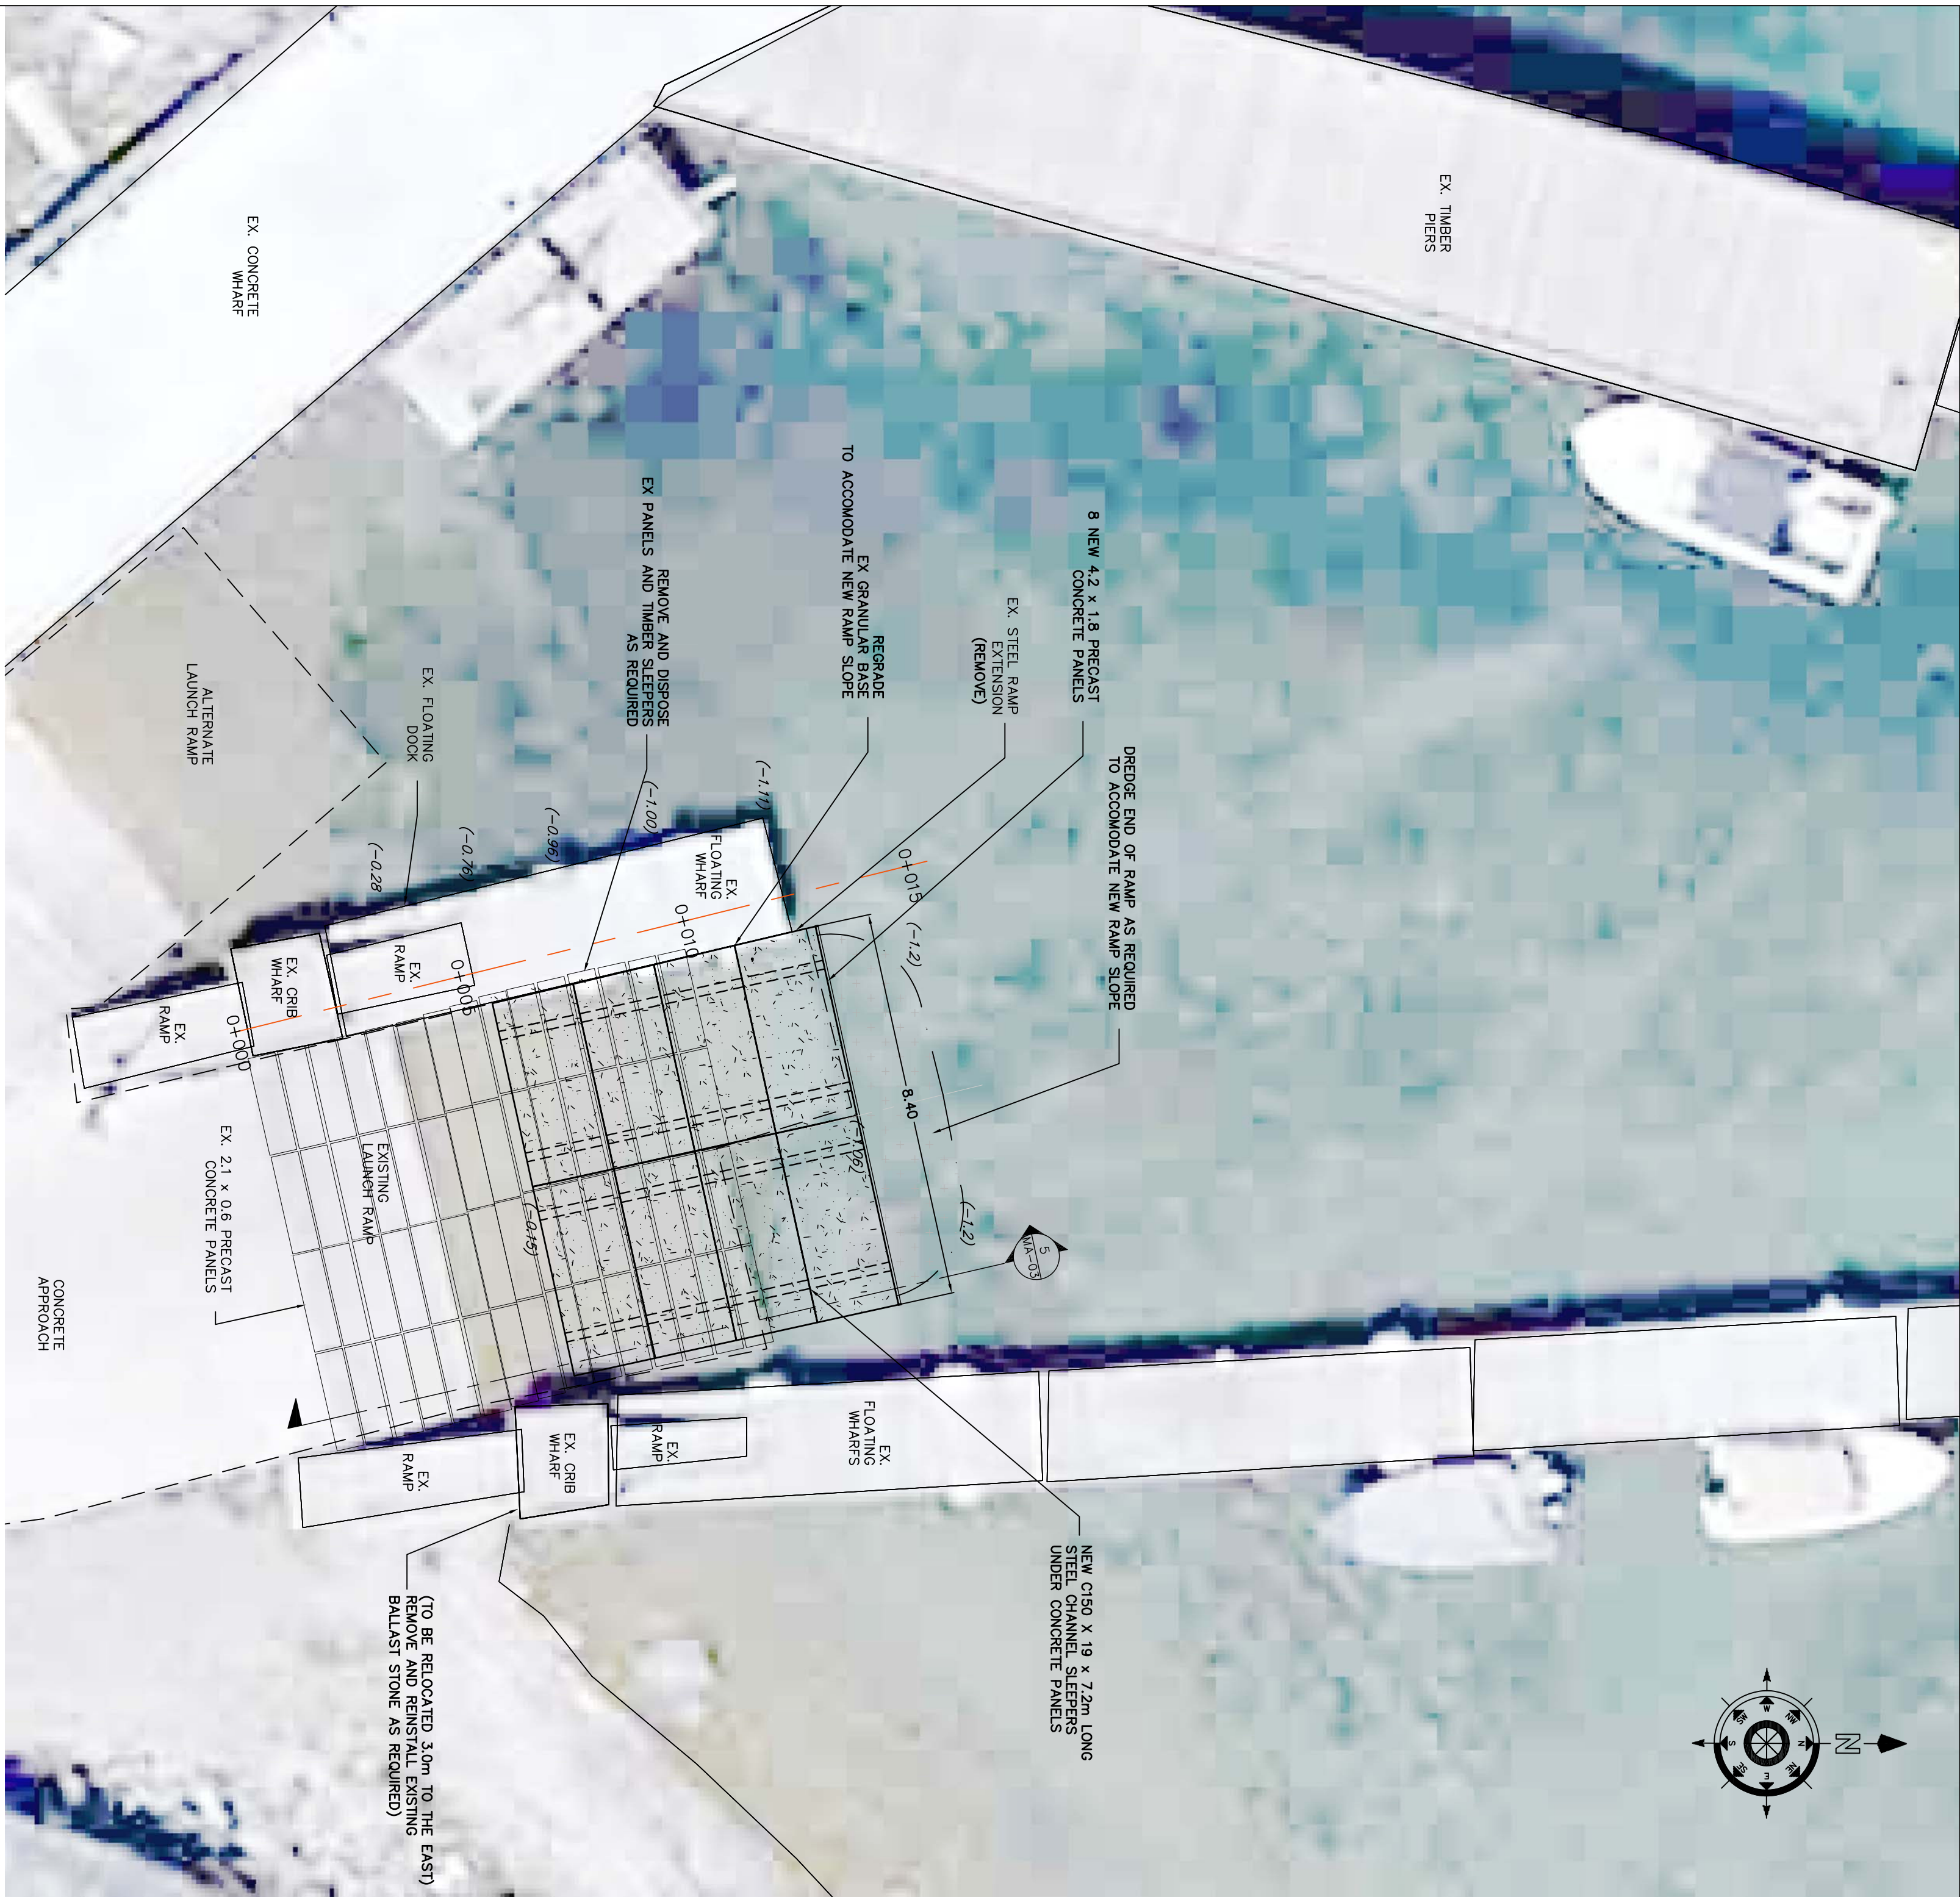


LAUNCH RAMP PLAN
SCALE: 1:100

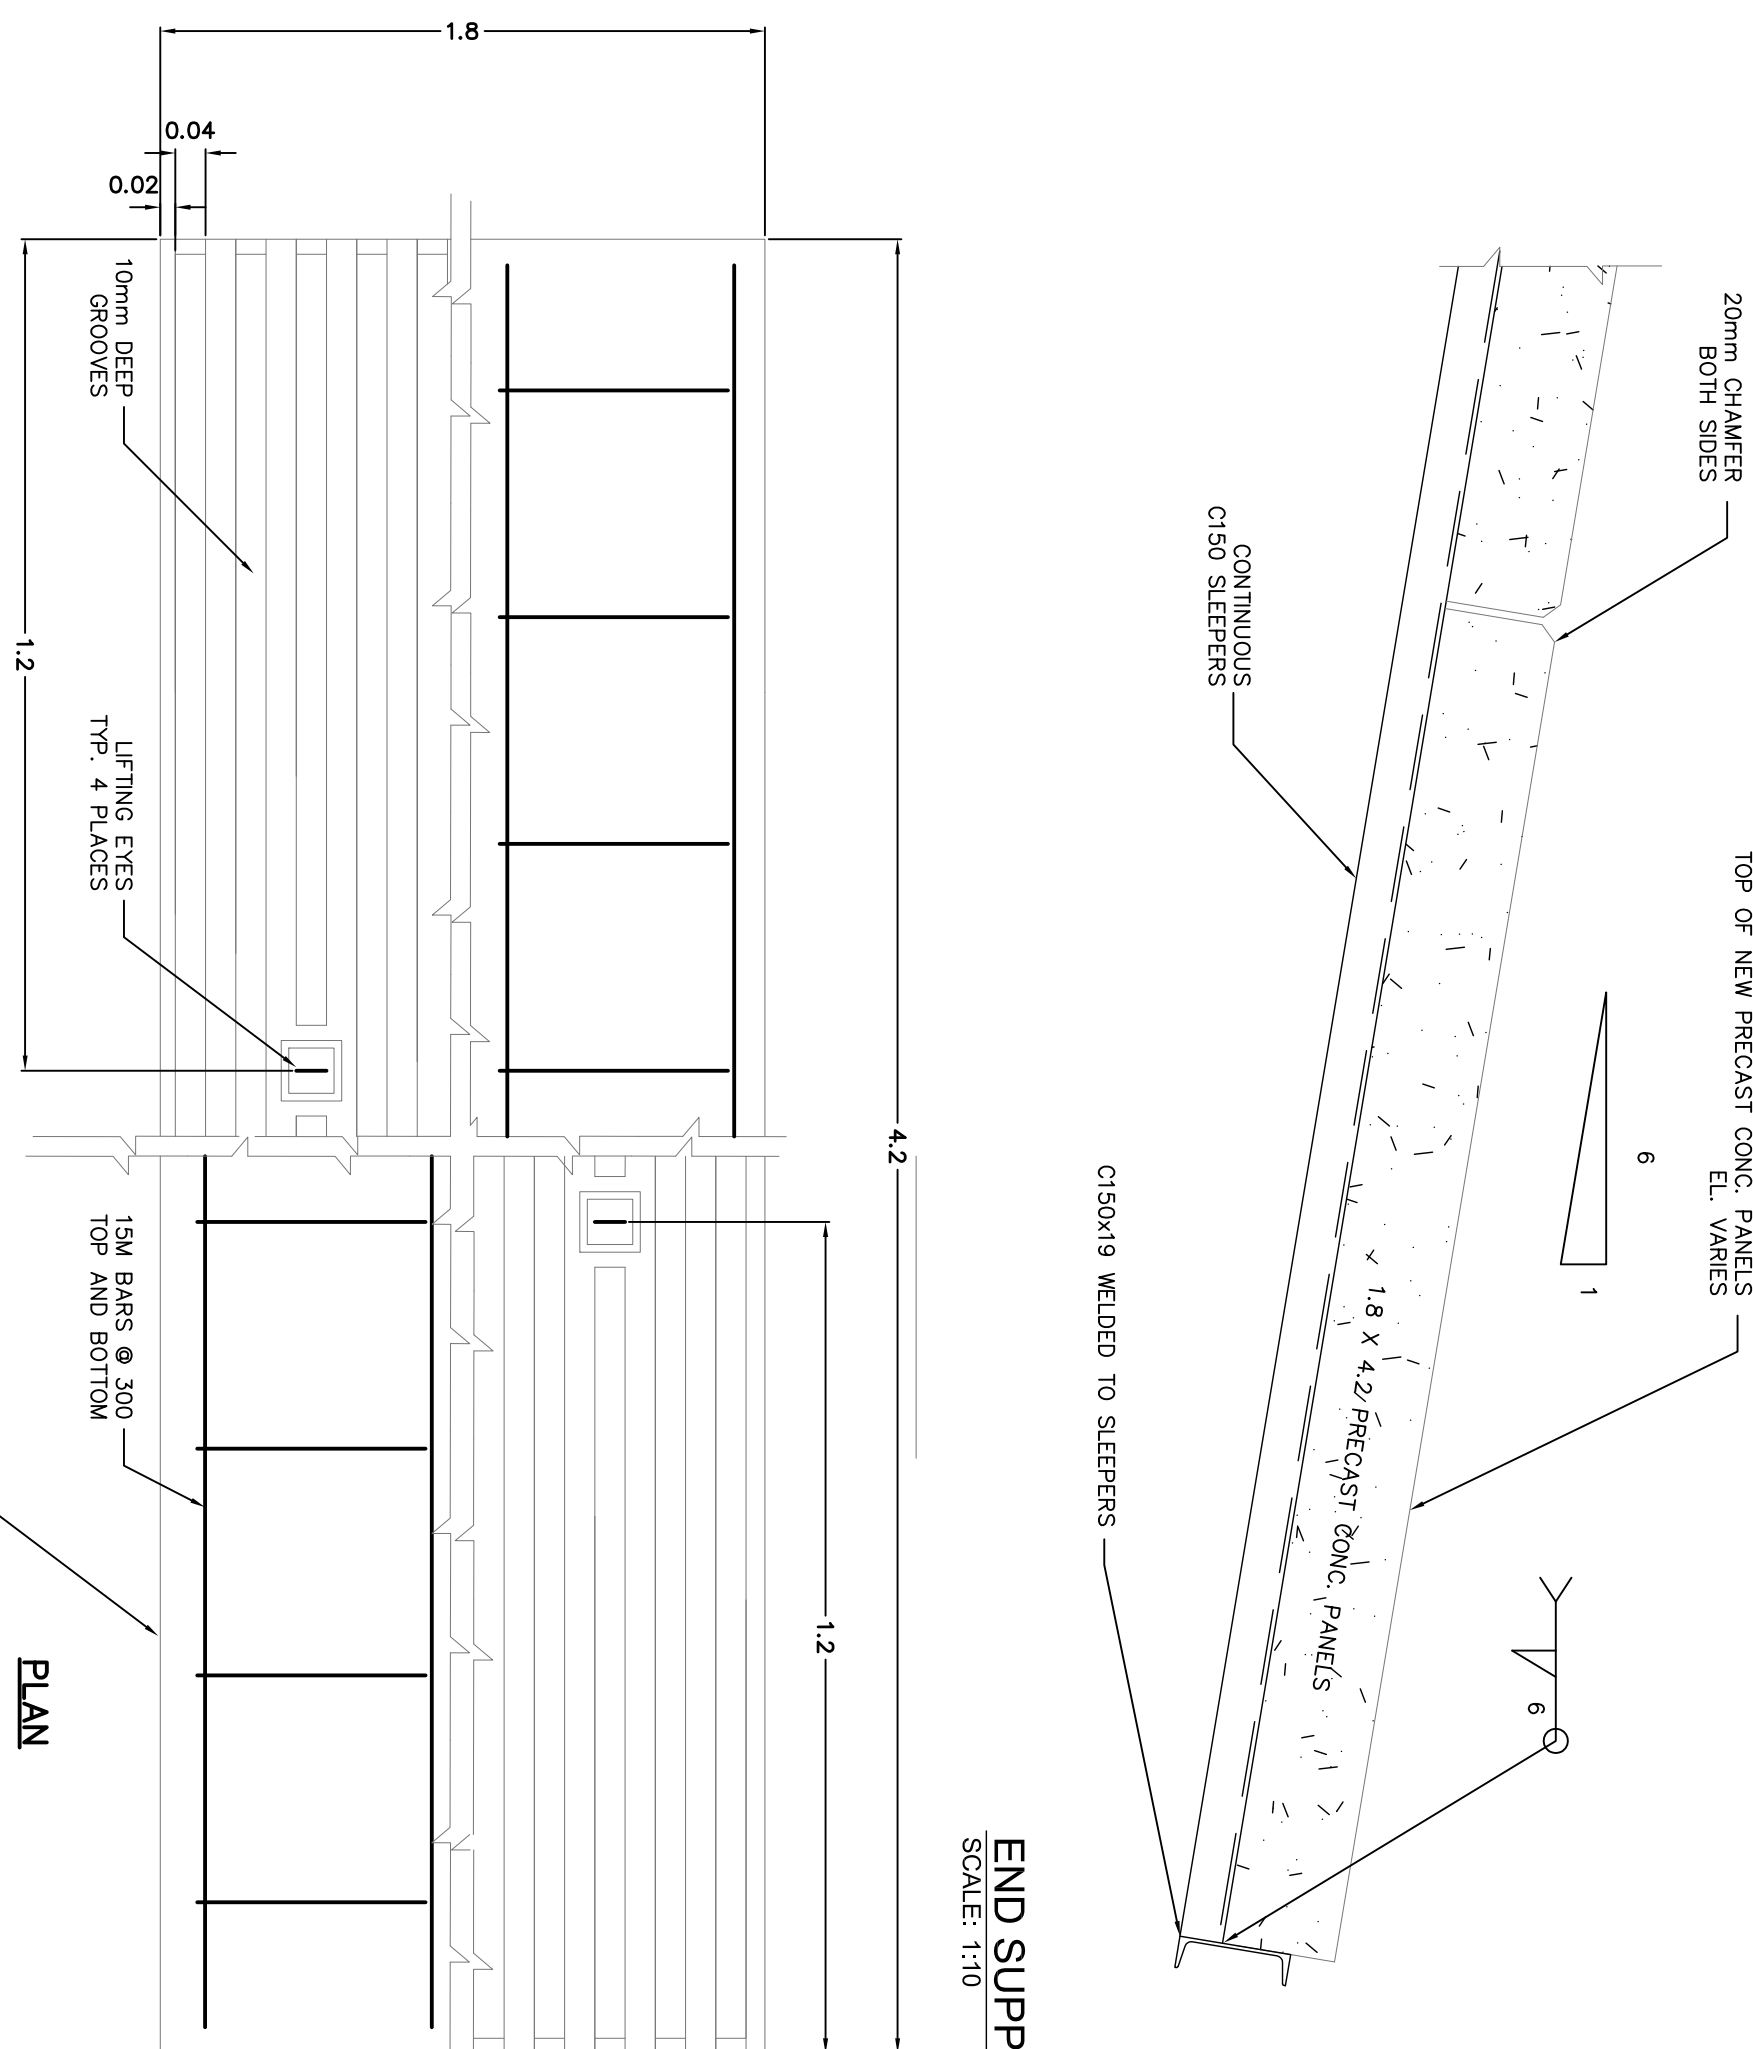

END SUPPORT DETAIL
SCALE: 1:10




SECTION

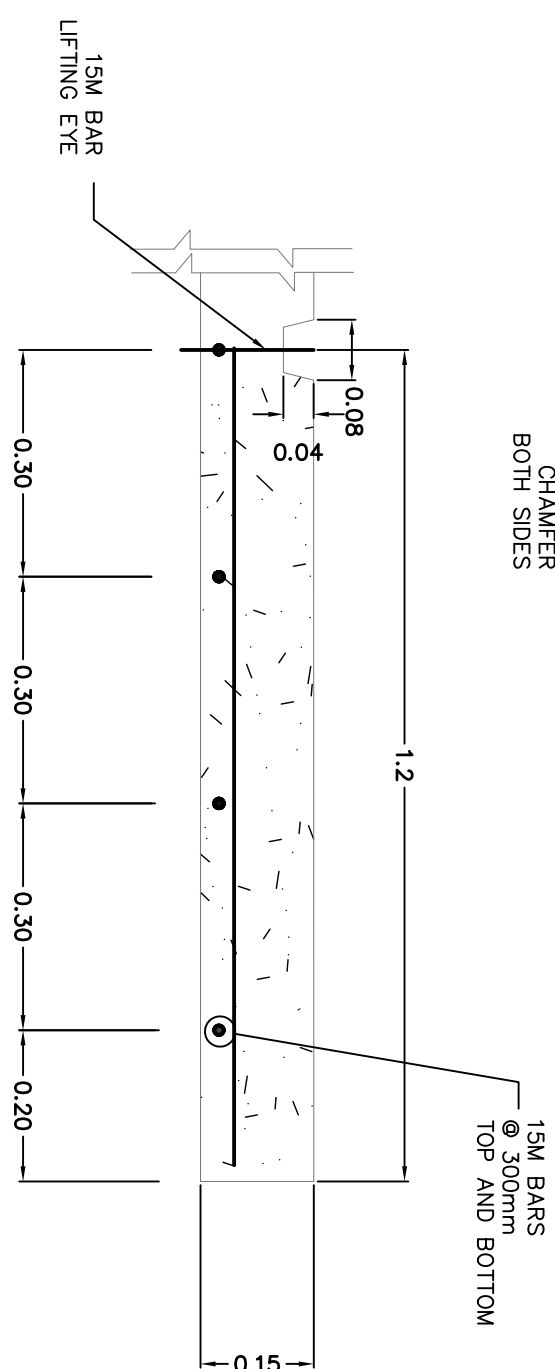


PRECAST PANEL DETAILS

SCALE: 1:10

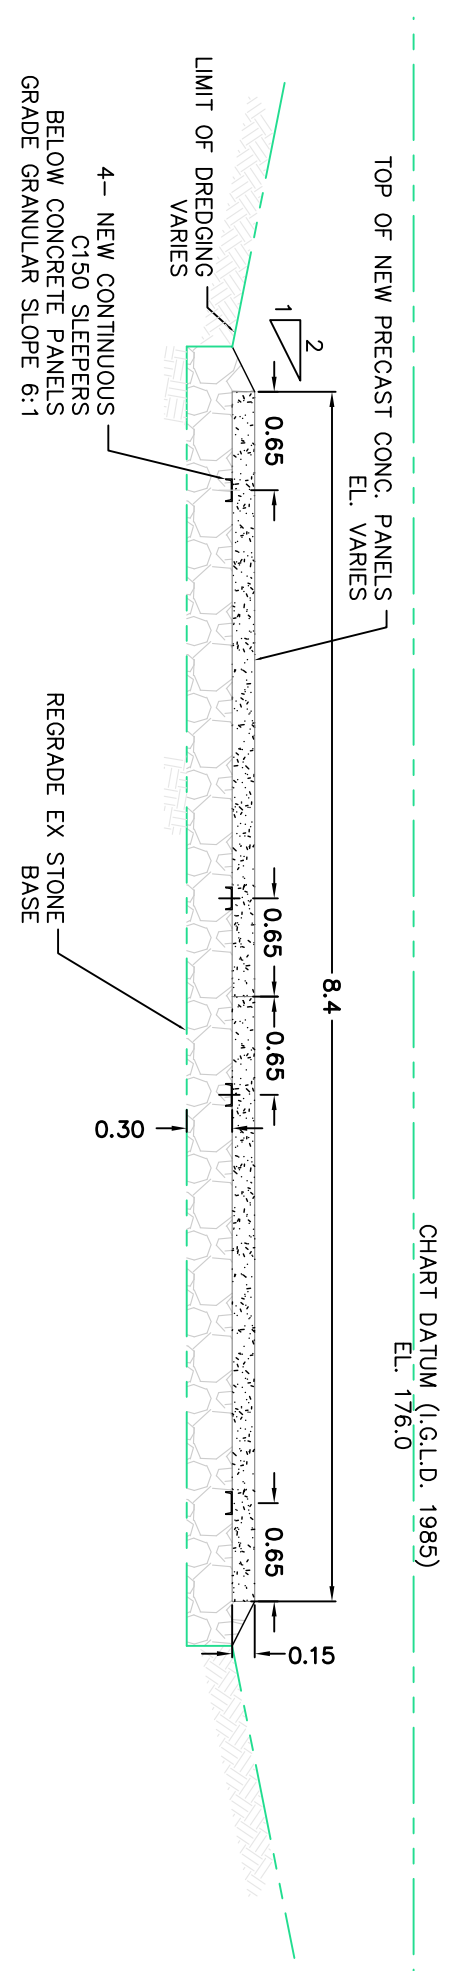

TYPICAL CROSS SECTION
SCALE: 1:50

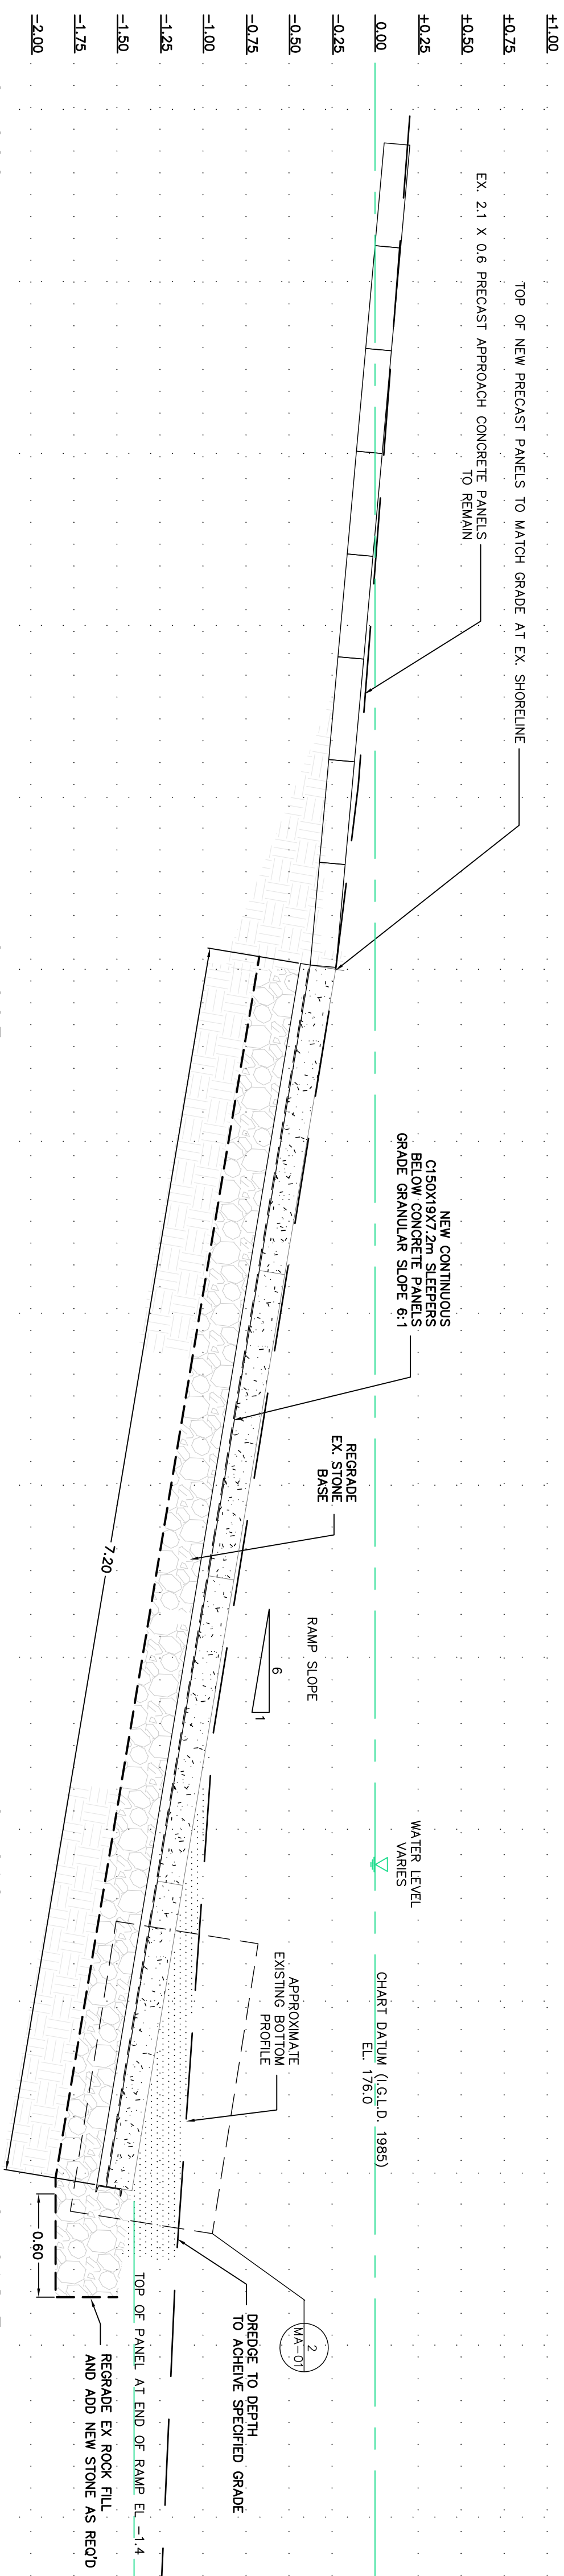

0 1 2 3
TYPICAL SECTION OF NEW BOAT LAUNCH
SCALE: 1:25

