



DETAIL 1 - FRANGIBLE FENCE (TYPICAL)
NTS

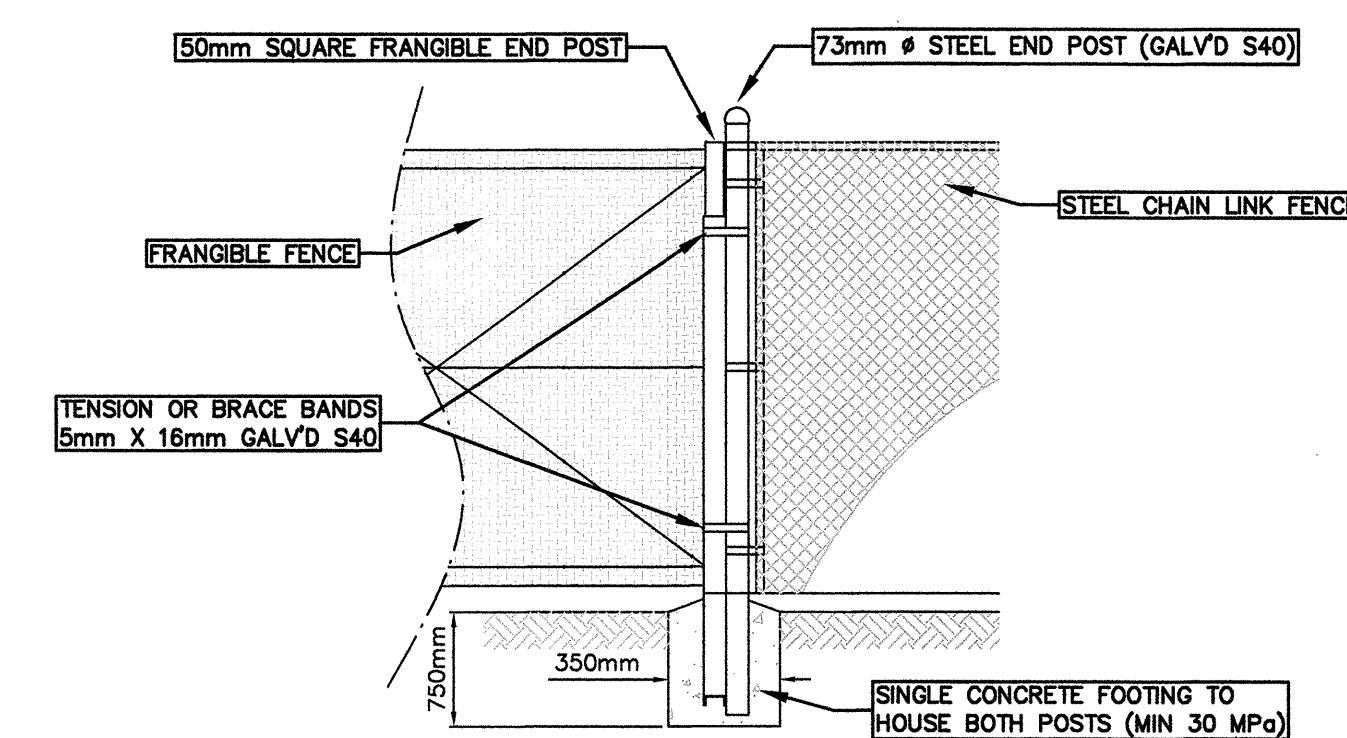


NOTE: DESIGN LOAD ON FRANGIBLE FENCE IS 1.93 KN/m²


DETAIL 2 - FRANGIBLE TO CHAIN LINK FENCE TRANSITION
NTS

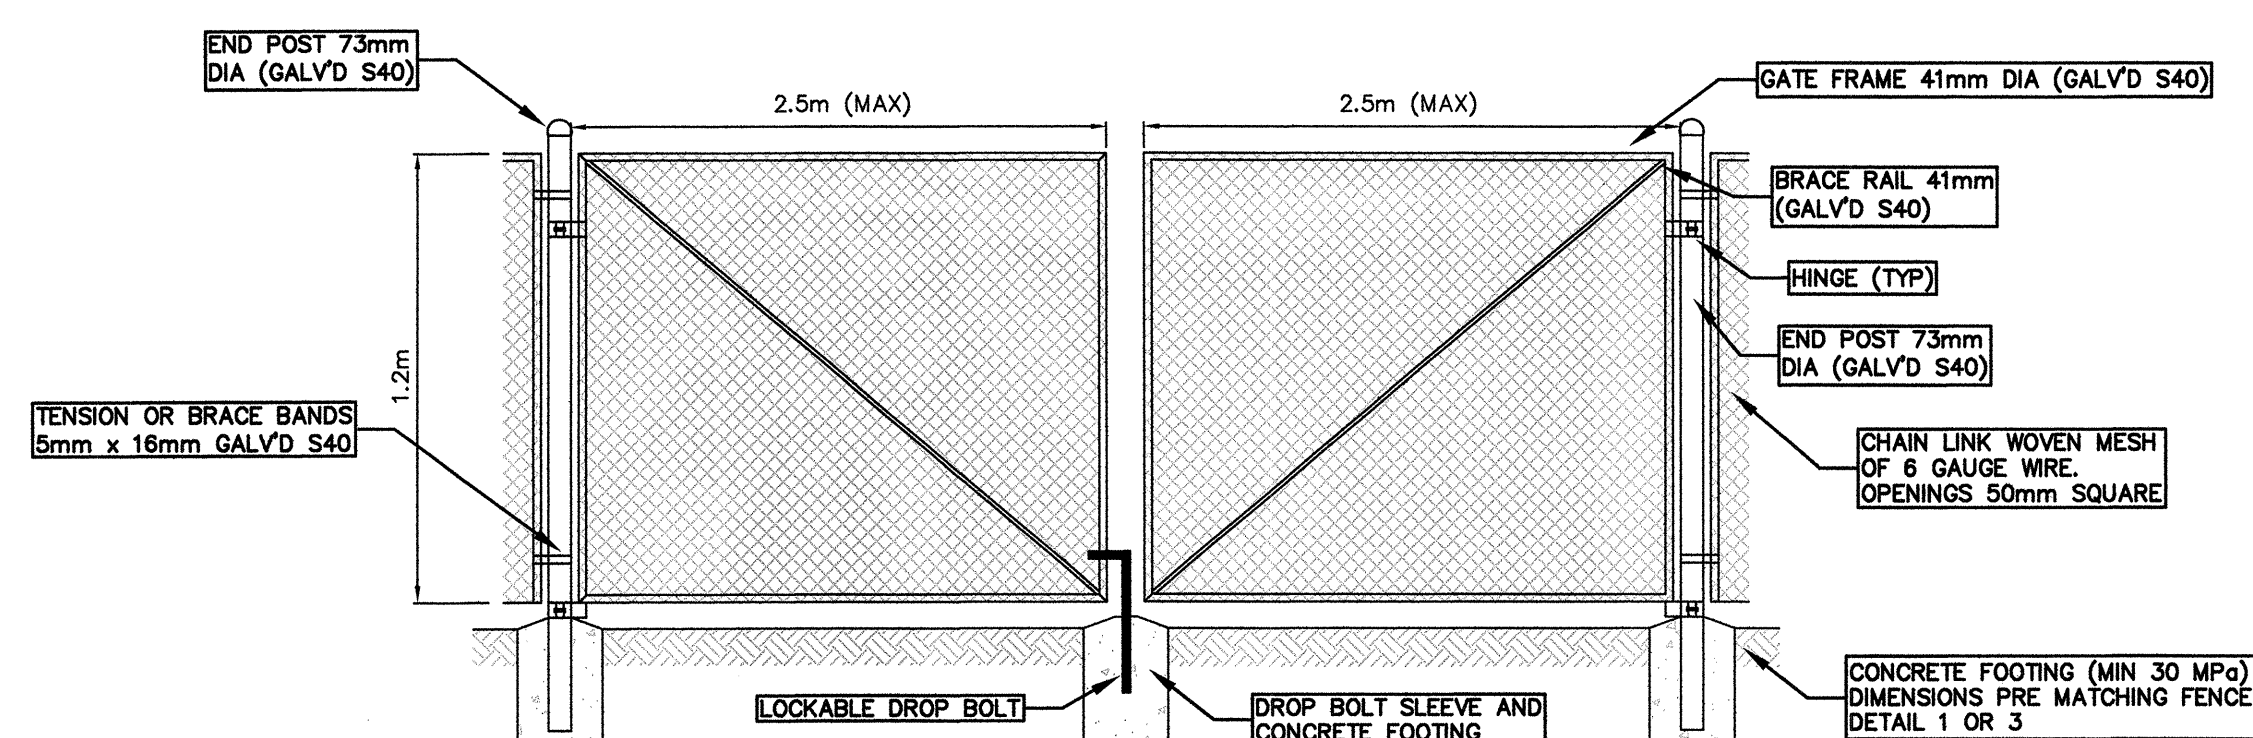


DETAIL 3 - CHAIN LINK FENCE DOUBLE SWING GATE
NTS

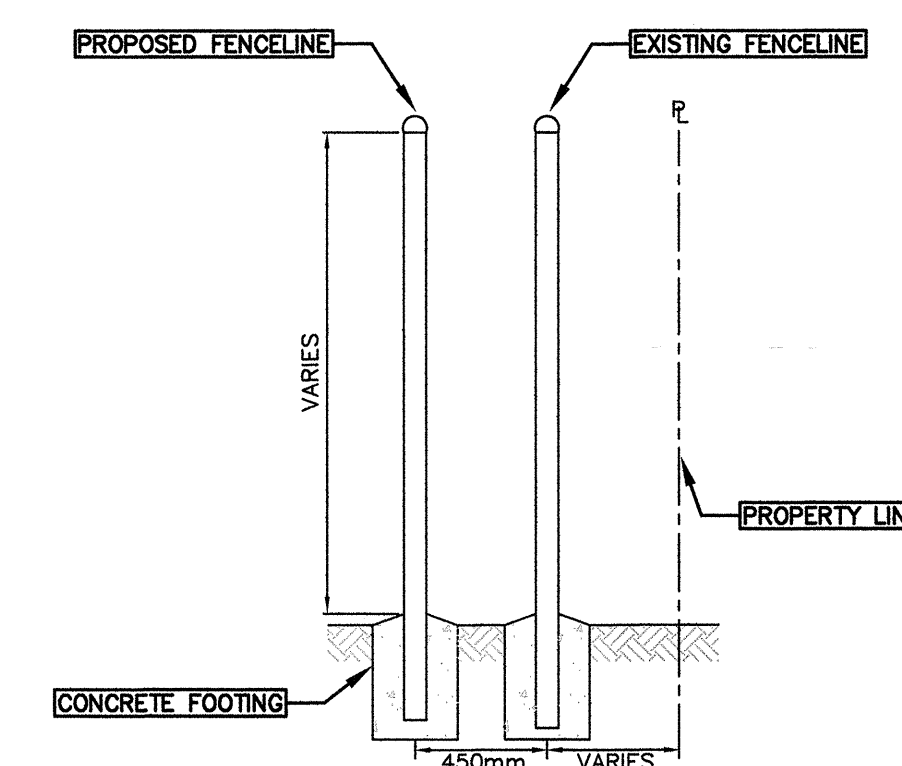

DETAIL 4 - PROPOSED FENCE OFFSET FROM EXISTING FENCE
NTS

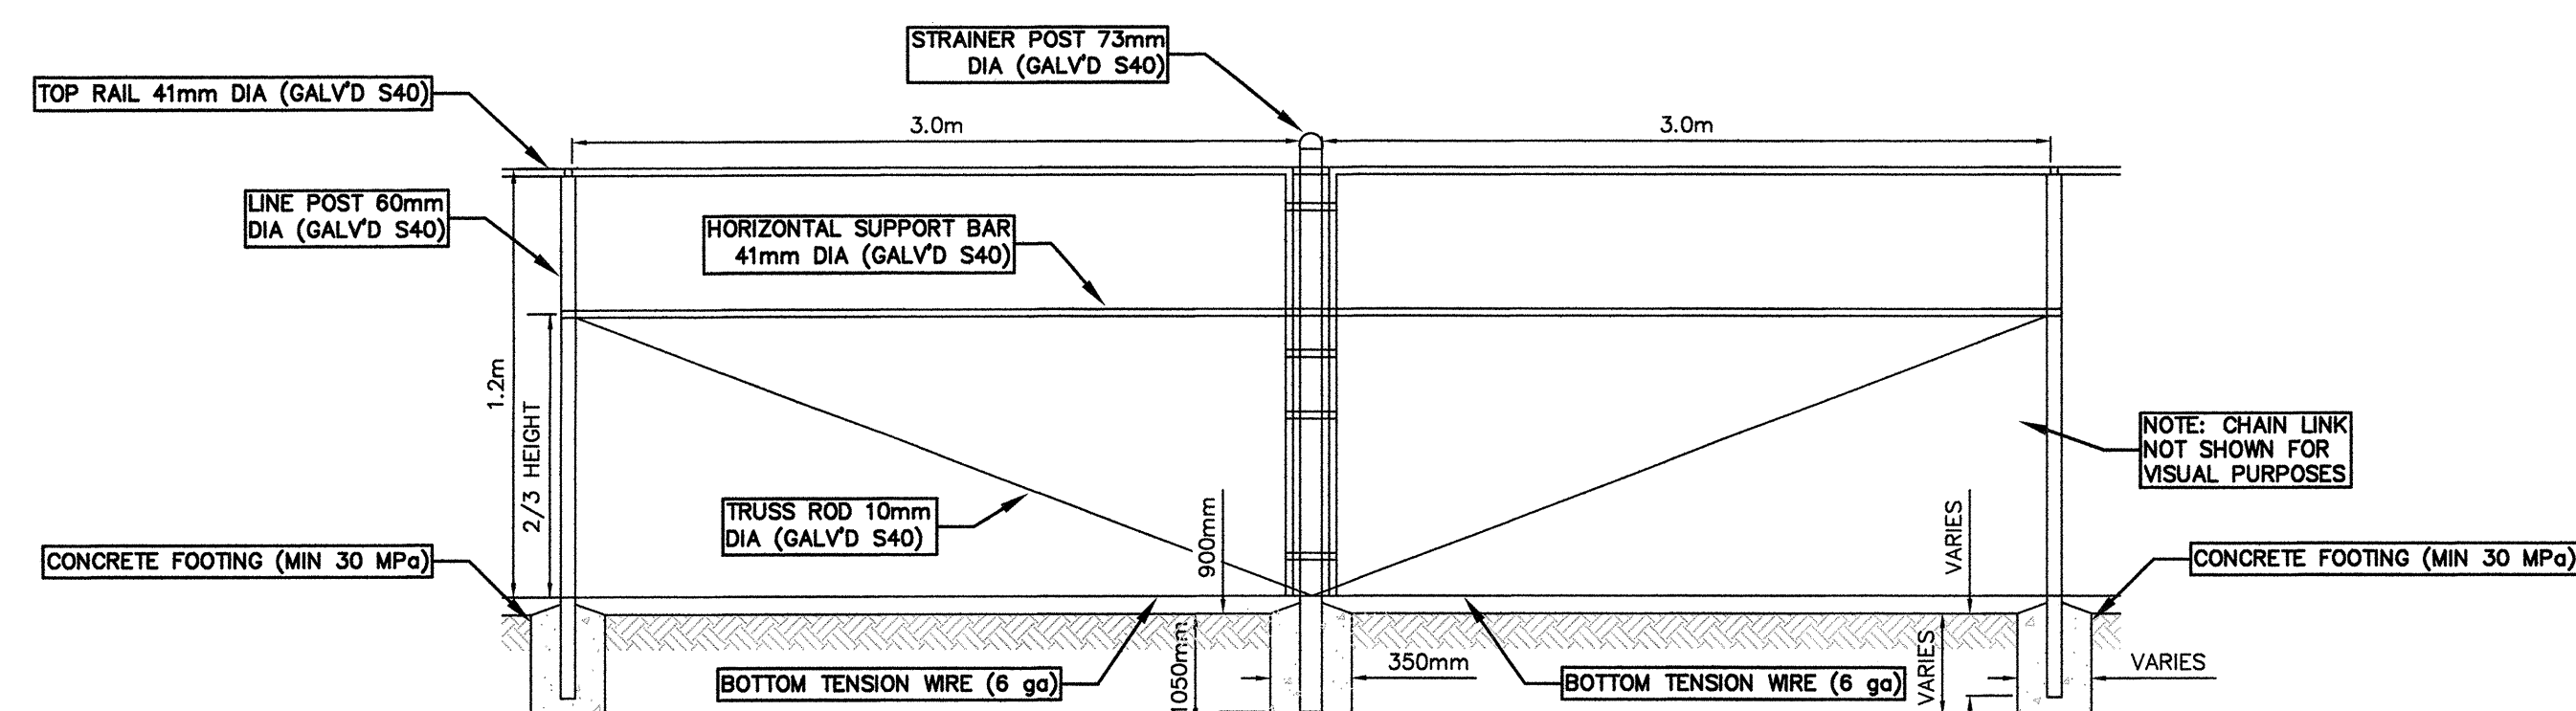

DETAIL 5 - STRAINING POST
NTS

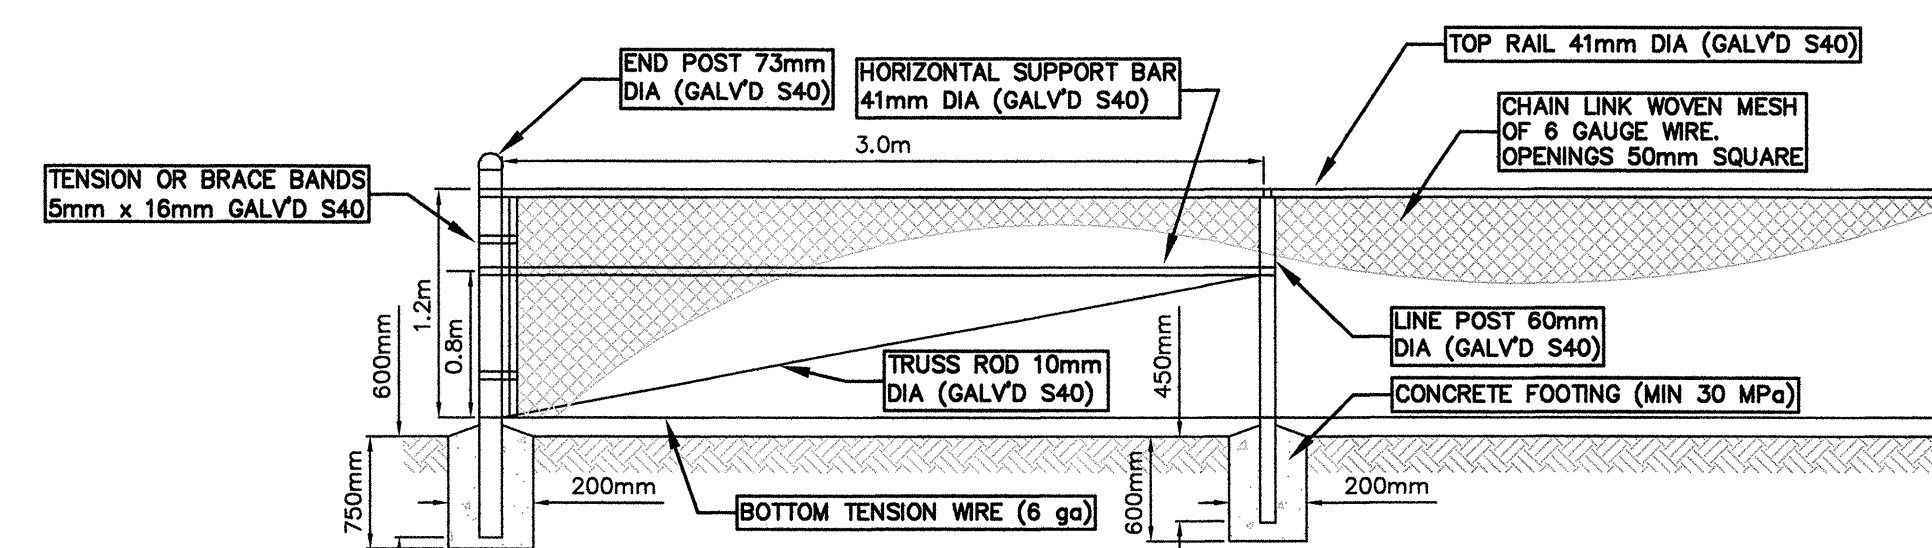

DETAIL 6 - 1.2m CHAIN LINK FENCE
NTS

Revision/	Description/Description	Date/Date
3	ISSUED FOR TENDER	2014/09/09
2	100% COMPLETE - ISSUED FOR REVIEW	2014/08/12
1	98% COMPLETE - ISSUED FOR REVIEW	2014/07/09
0	66% COMPLETE - ISSUED FOR REVIEW	2014/05/12

Client/client: TRANSPORT CANADA

SANDSPIT AIRPORT
HAIDA GWAI, BC

Project title/Titre du projet

SANDSPIT AIRPORT
PERIMETER FENCING

Consultant Signature Only
WEDLER ENGINEERING LLP.

Designed by/Concept par
ARG

Drawn by/Dessiné par
TJD

PWSSC Project Manager/Administrateur de Projets TPSSC
TOM DUNPHY

Regional Manager, Architectural and Engineering Services
Gestionnaire régionale, Services d'architecture et de génie, TPSSC
PRESTI-PAL FAUL

Drawing title/Titre du dessin

FENCE AND GATE DETAILS

Project No./No. du projet	Sheet/Feuille	Revision no./La Révision no.
R.070274.001	C3	3