

## MODERNIZATION PROJECT - PHASES 3 THROUGH 5

### LIST OF DRAWINGS:

D-1 NEW FURNITURE PLAN PHASE 3  
 D-2 NEW FURNITURE PLAN PHASE 4  
 D-3 NEW FURNITURE PLAN PHASE 5

D-4 DEMOLITION PLAN PHASE 3  
 D-5 DEMOLITION PLAN PHASE 4  
 D-6 DEMOLITION PLAN PHASE 5

D-7 NEW CONSTRUCTION PLAN PHASE 3  
 D-8 NEW CONSTRUCTION PLAN PHASE 4  
 D-9 NEW CONSTRUCTION PLAN PHASE 5

D-10 NEW PAINT PLAN PHASE 3  
 D-11 NEW PAINT PLAN PHASE 4  
 D-12 NEW PAINT PLAN PHASE 5  
 D-13 NEW PAINT BOARDROOM 2A

D-14 NEW FLOORING PLAN PHASE 3  
 D-15 NEW FLOORING PLAN PHASE 4  
 D-16 NEW FLOORING PLAN PHASE 5


D-17 ELECTRICAL DISCONNECT PHASE 3  
 D-18 ELECTRICAL RECONNECTION DIAGRAM PHASE 3  
 D-19 ELECTRICAL DISCONNECT DIAGRAM PHASE 4  
 D-20 ELECTRICAL RECONNECT DIAGRAM PHASE 4  
 D-21 ELECTRICAL DISCONNECT PHASE 5  
 D-22 ELECTRICAL DISCONNECT PHASE 5



PROJECT: OHU MODERNIZATION PROJECT		CLIENT: CSB - RPSD		MGMT APPROVED:		PROJ#: H-018221	
DRAWING: TITLE PAGE		SCALE N.T.S.	DATE 24/NOV/14	AMO V.PAQUETTE	DRAWN BY V.PAQUETTE	DRAWING NO. D-0	




**LEGEND:**

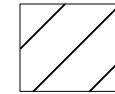

N.I.C.  
NOT INCLUDED




FIRE EXTINGUISHER

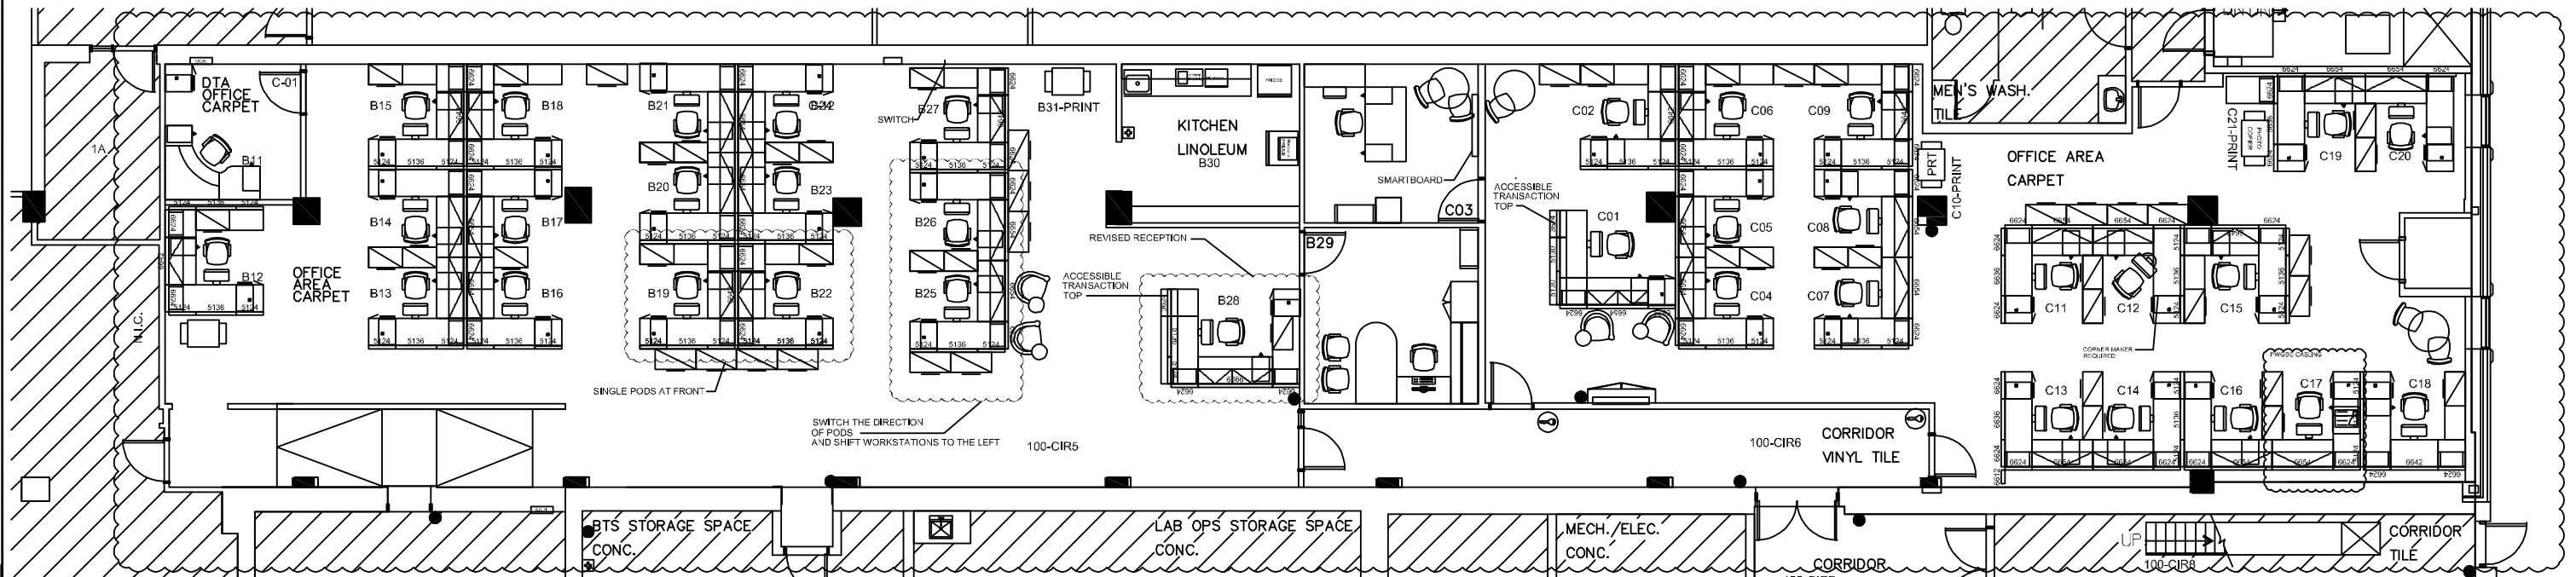

PROJECT: HEALTH CANADA— OHU MODERNIZATION		CLIENT: CSB— RPSD		MGMT APPROVED:		PROJ#: H-018221	
DRAWING: OHU — PHASE 3 — NEW FURNITURE LAYOUT		SCALE N.T.S.	DATE 24/NOV/14	AMO V.PAQUETTE	DRAWN BY V.PAQUETTE	DRAWING NO. D-1	



**LEGEND:**

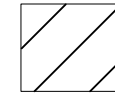


N.I.C.  
NOT INCLUDED



FIRE EXTINGUISHER

TD

TOUCHDOWN

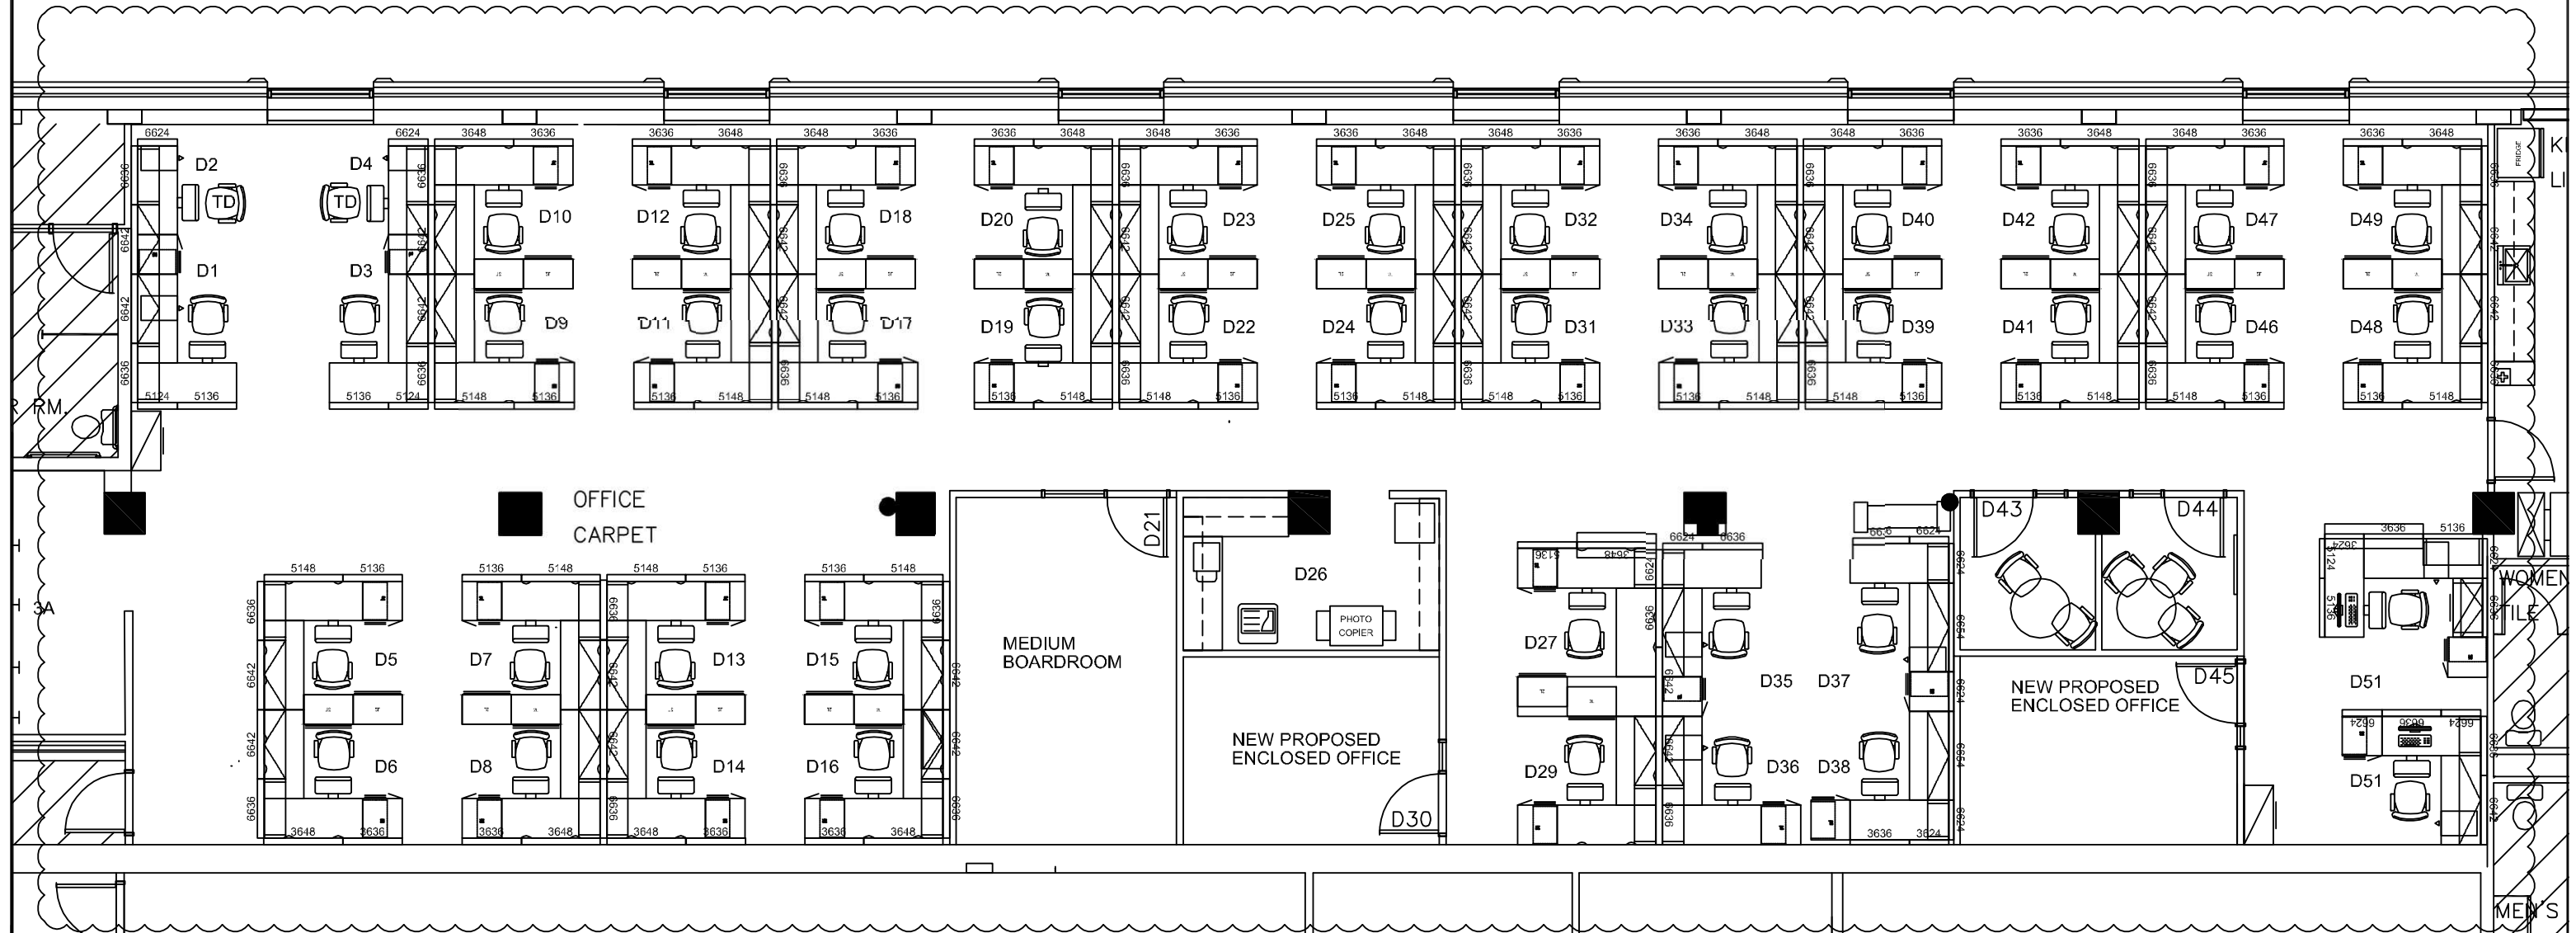

PROJECT:  
HEALTH CANADA— OHU MODERNIZATION

CLIENT:  
CSB— RPSD

MGMT APPROVED:

PROJ#:  
H-018221

DRAWING:  
OHU — PHASE 4 — NEW PROPOSED LAYOUT

SCALE  
N.T.S.

DATE  
24/NOV/14


AMO  
V.PAQUETTE

DRAWN BY  
V.PAQUETTE


DRAWING NO.  
D-2





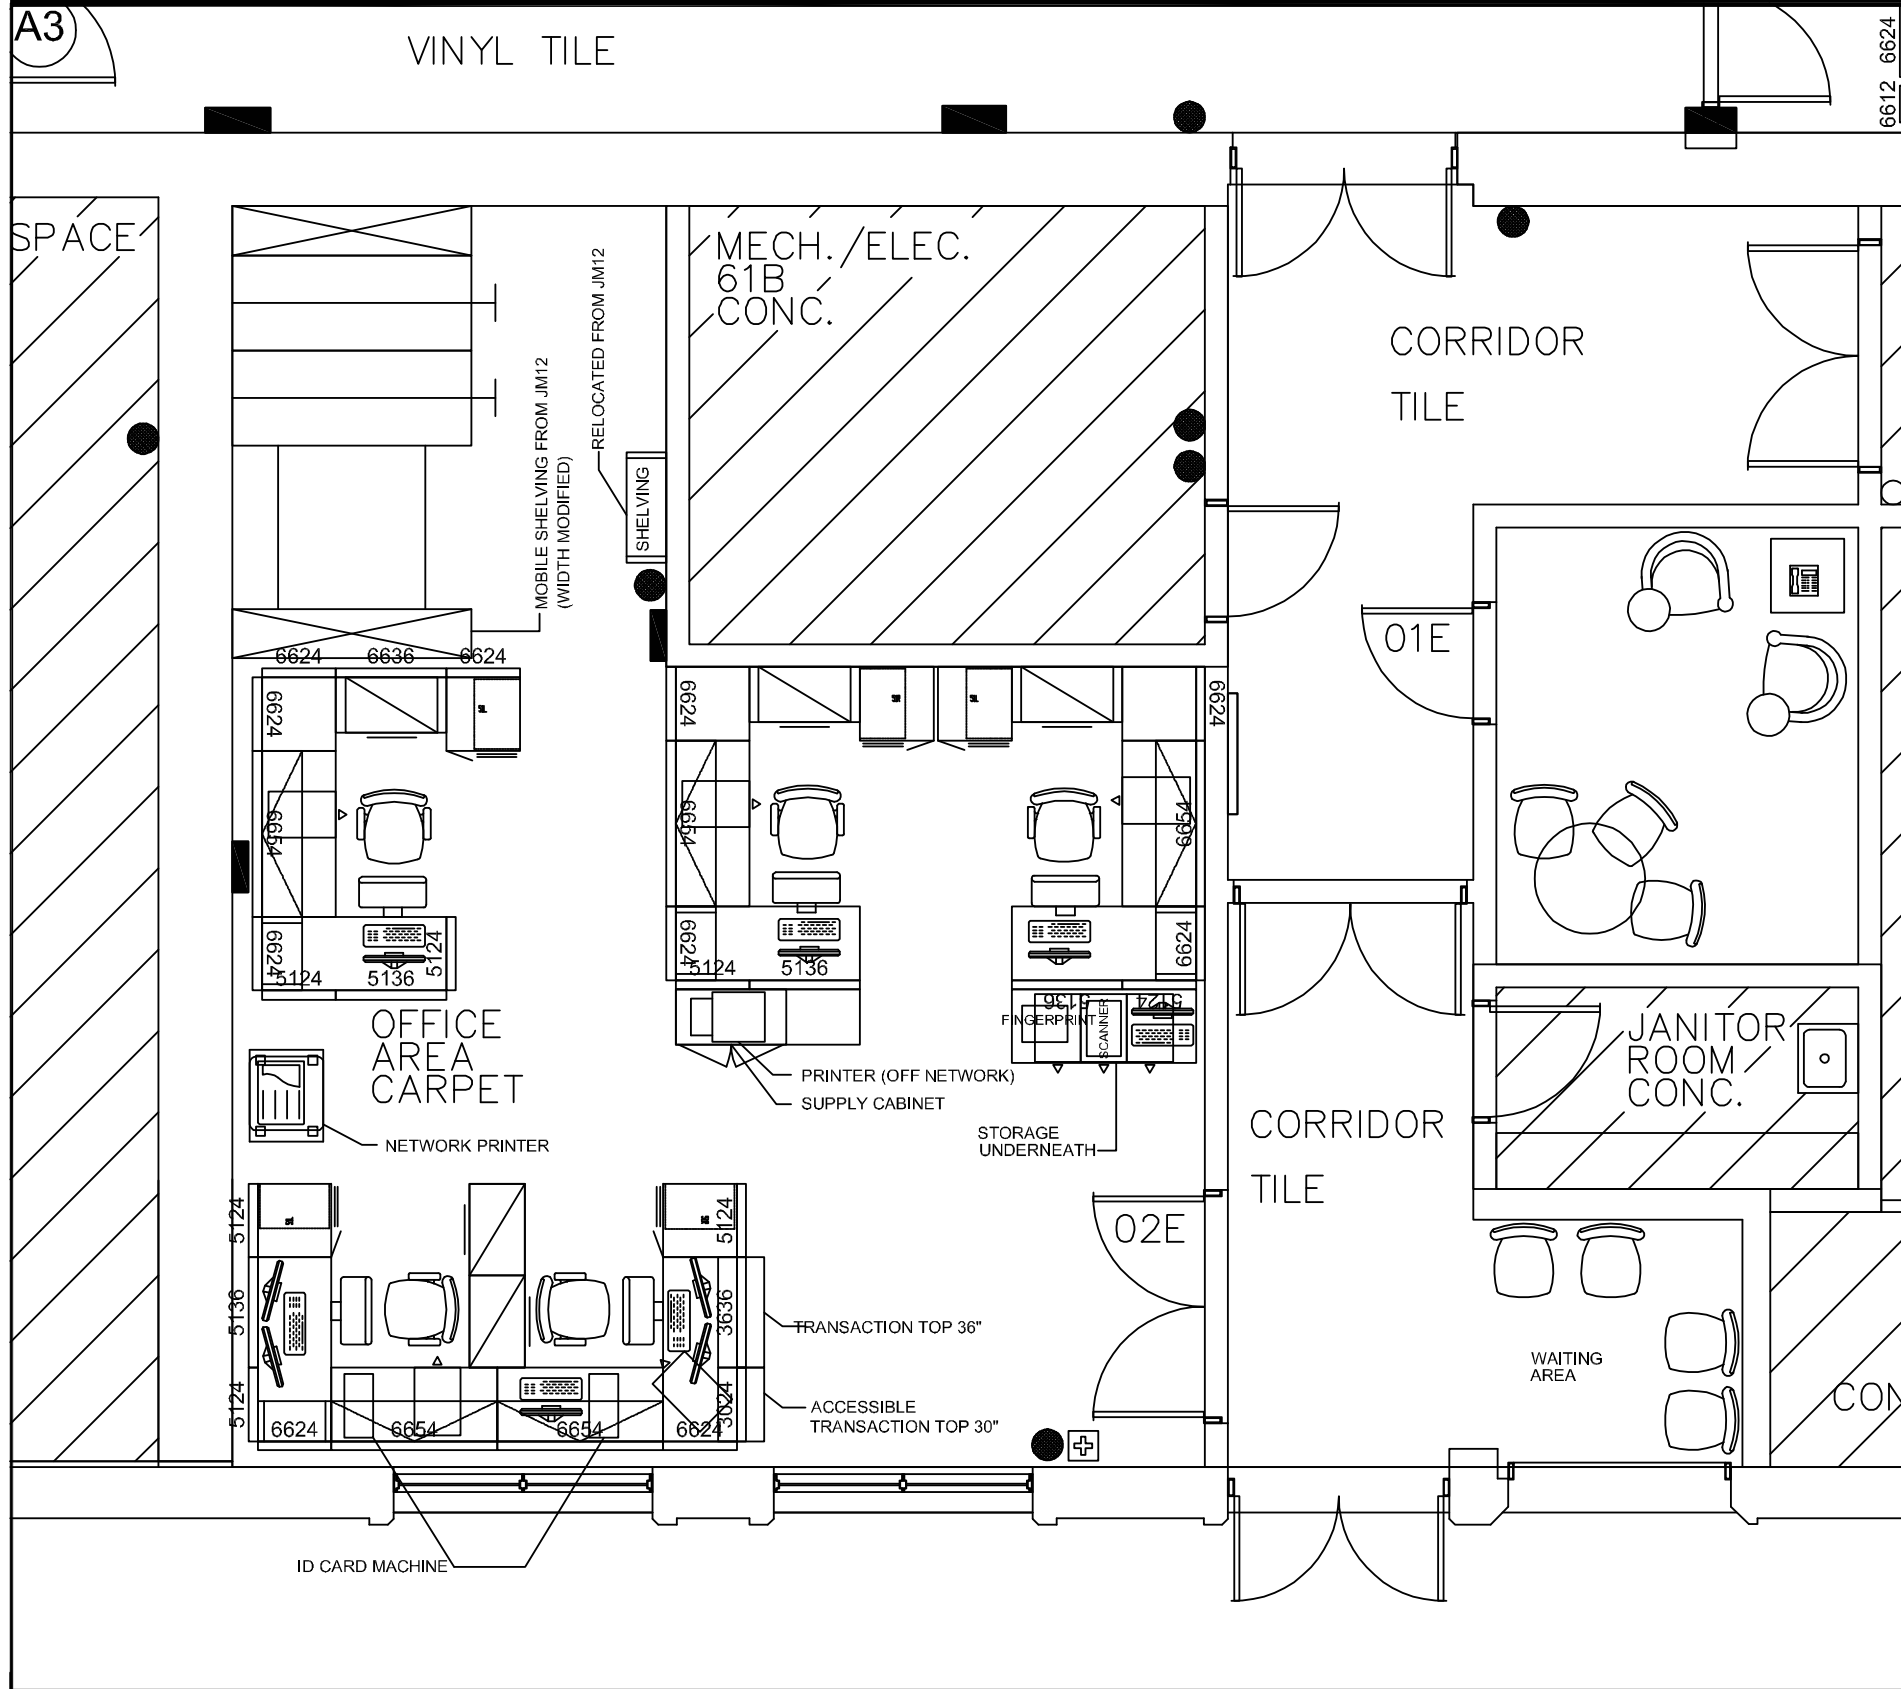

**LEGEND:**

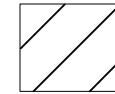

N.I.C.  
NOT INCLUDED




FIRE EXTINGUISHER

PROJECT: HEALTH CANADA— OHU MODERNIZATION		CLIENT: CSB—RPSD		MGMT APPROVED:		PROJ#: H-018221	
DRAWING: OHU — PHASE 5 — NEW PROPOSED LAYOUT		SCALE N.T.S.	DATE 16/OCT/14	AMO 24/NOV/14	DRAWN BY V.PAQUETTE	DRAWING NO. D—3	




LEGEND:

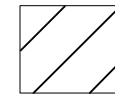

N.I.C.  
NOT INCLUDED



FIRE EXTINGUISHER

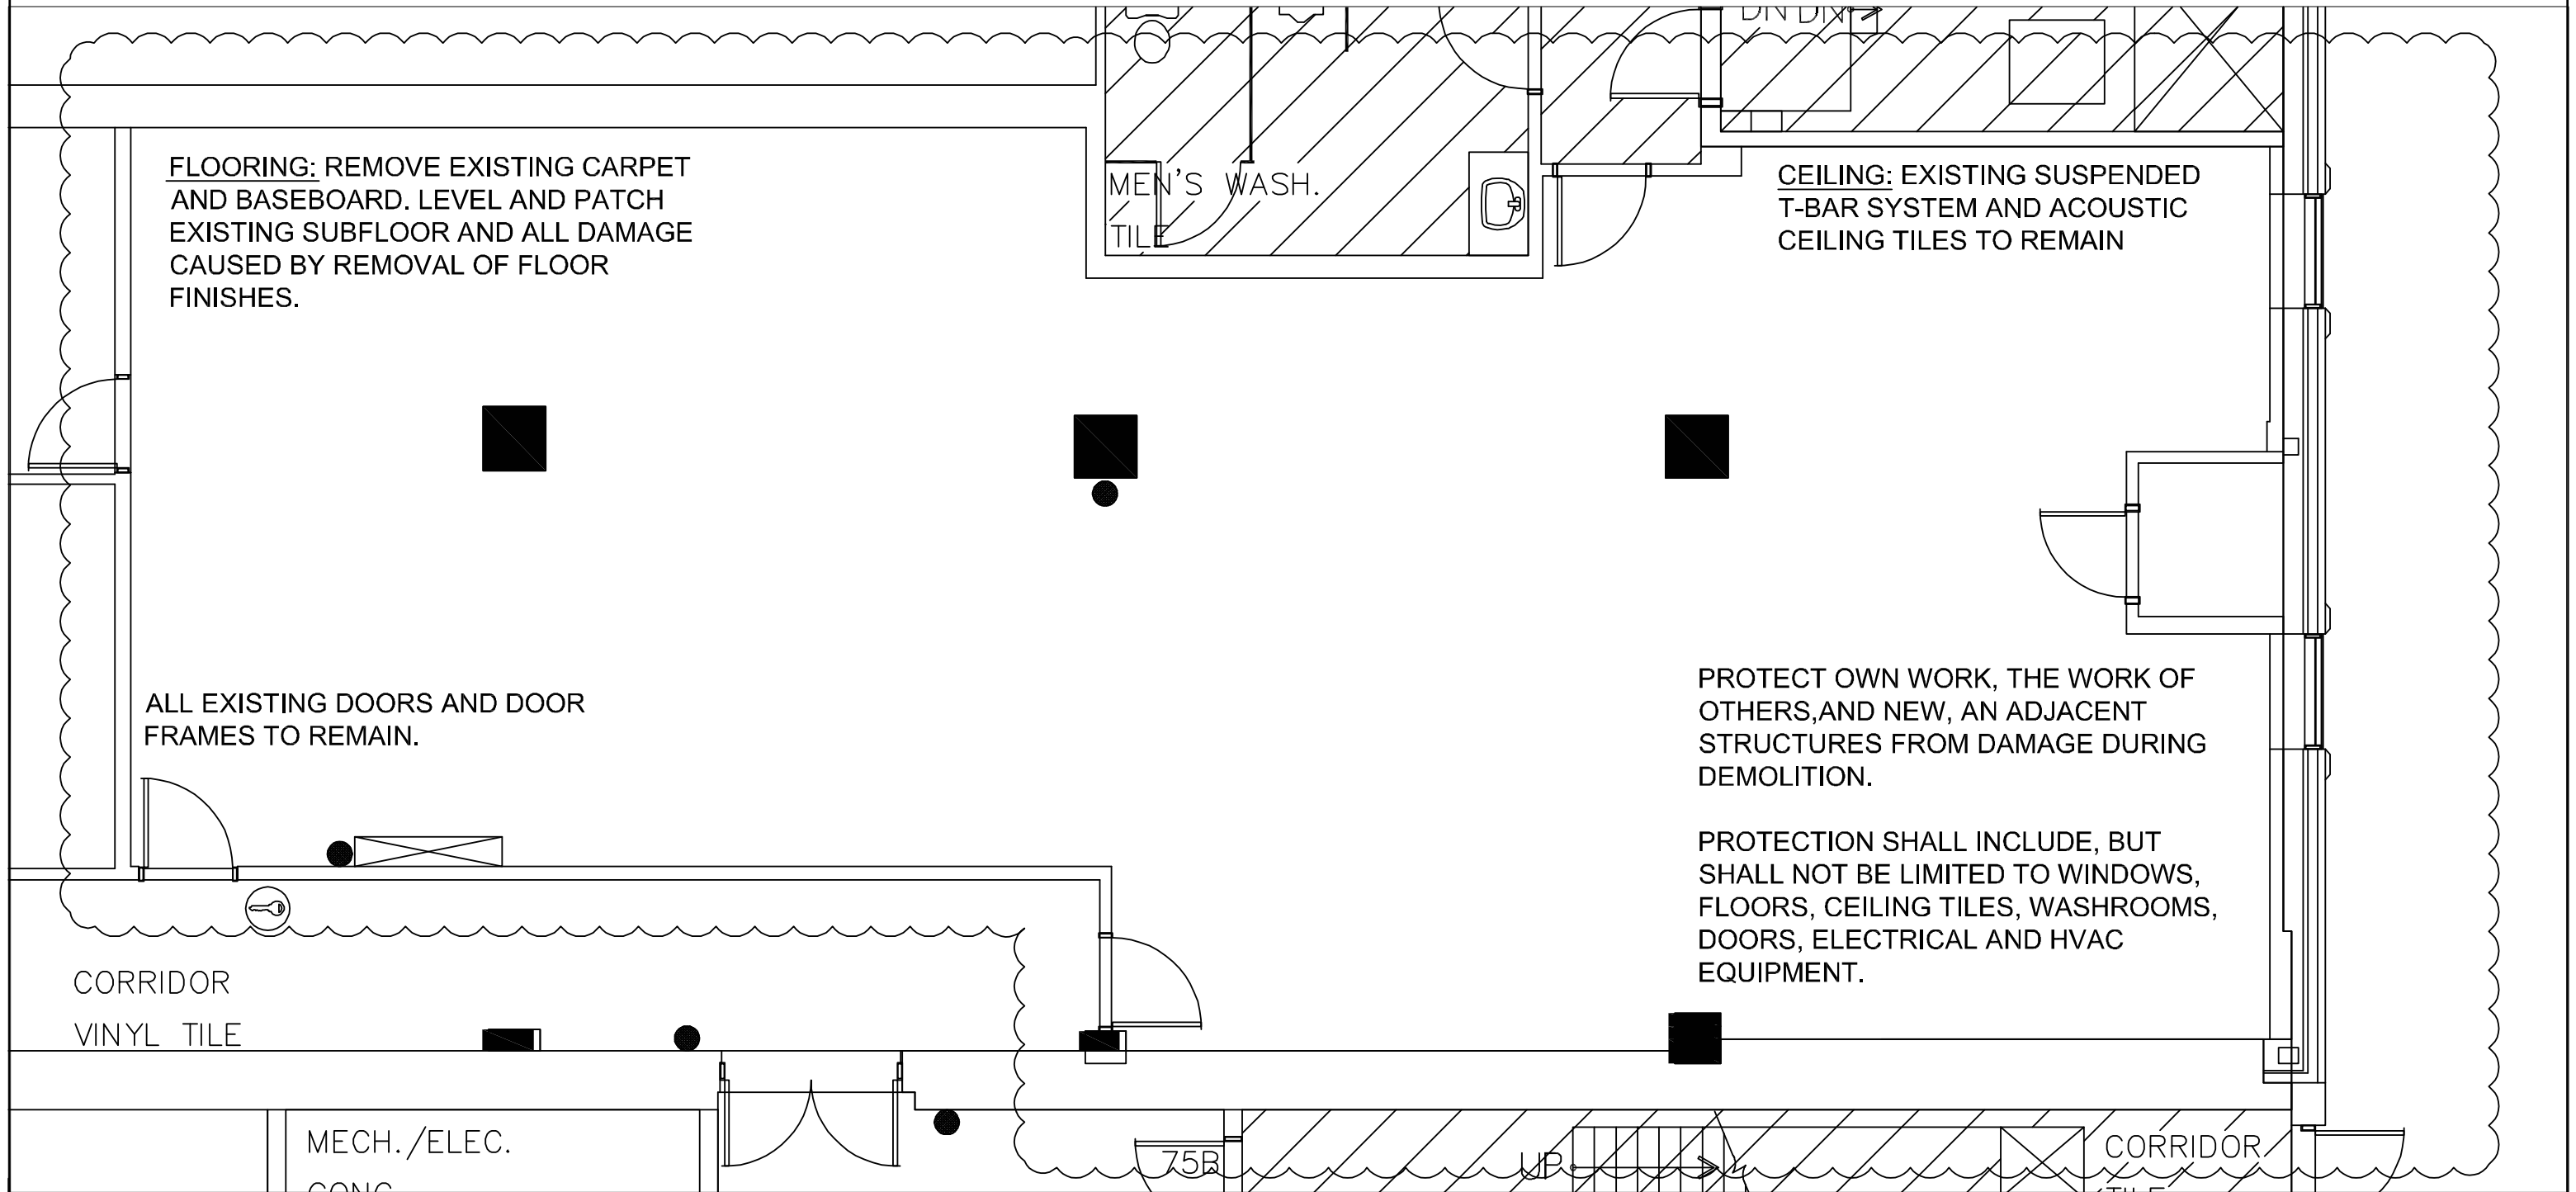


PROJECT: HEALTH CANADA- OHU MODERNIZATION		CLIENT: CSB-RPSD		MGMT APPROVED:		PROJ#: H-018221
DRAWING: OHU - DEMOLITION PHASE 3		SCALE N.T.S.	DATE 24/NOV/14	AMO V.PAQUETTE	DRAWN BY V.PAQUETTE	DRAWING NO. D-4





**LEGEND:**


--- WALL OR COMPONENT TO BE DEMOLISHED

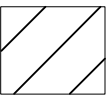 N.I.C.  
NOT INCLUDED


● FIRE EXTINGUISHER

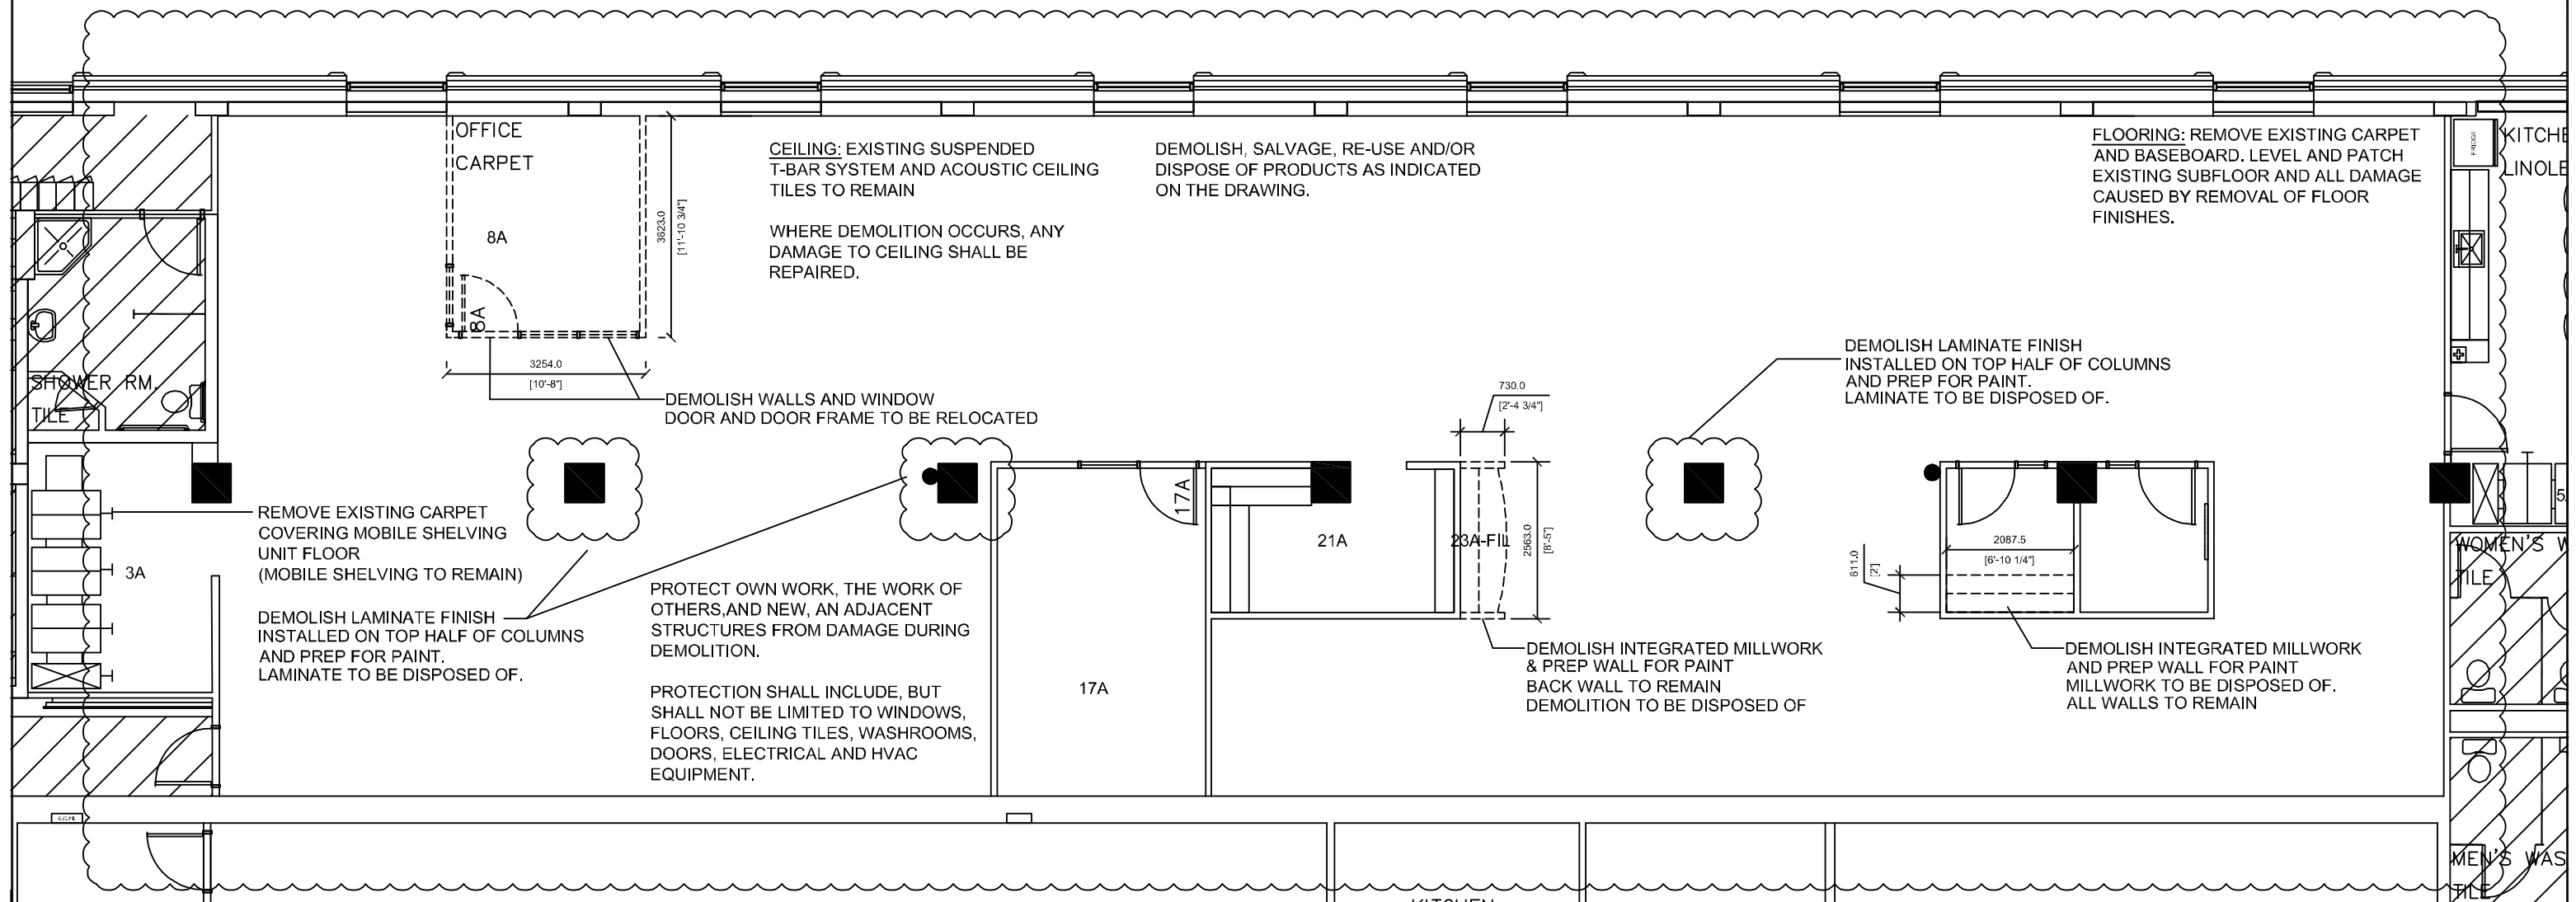

PROJECT: HEALTH CANADA- OHU MODERNIZATION		CLIENT: CSB-RPSD		MGMT APPROVED:		PROJ#: H-018221	
DRAWING: OHU - DEMOLITION PHASE 4		SCALE N.T.S.	DATE 24/NOV/14	AMO V.PAQUETTE	DRAWN BY V.PAQUETTE	DRAWING NO. D-5	

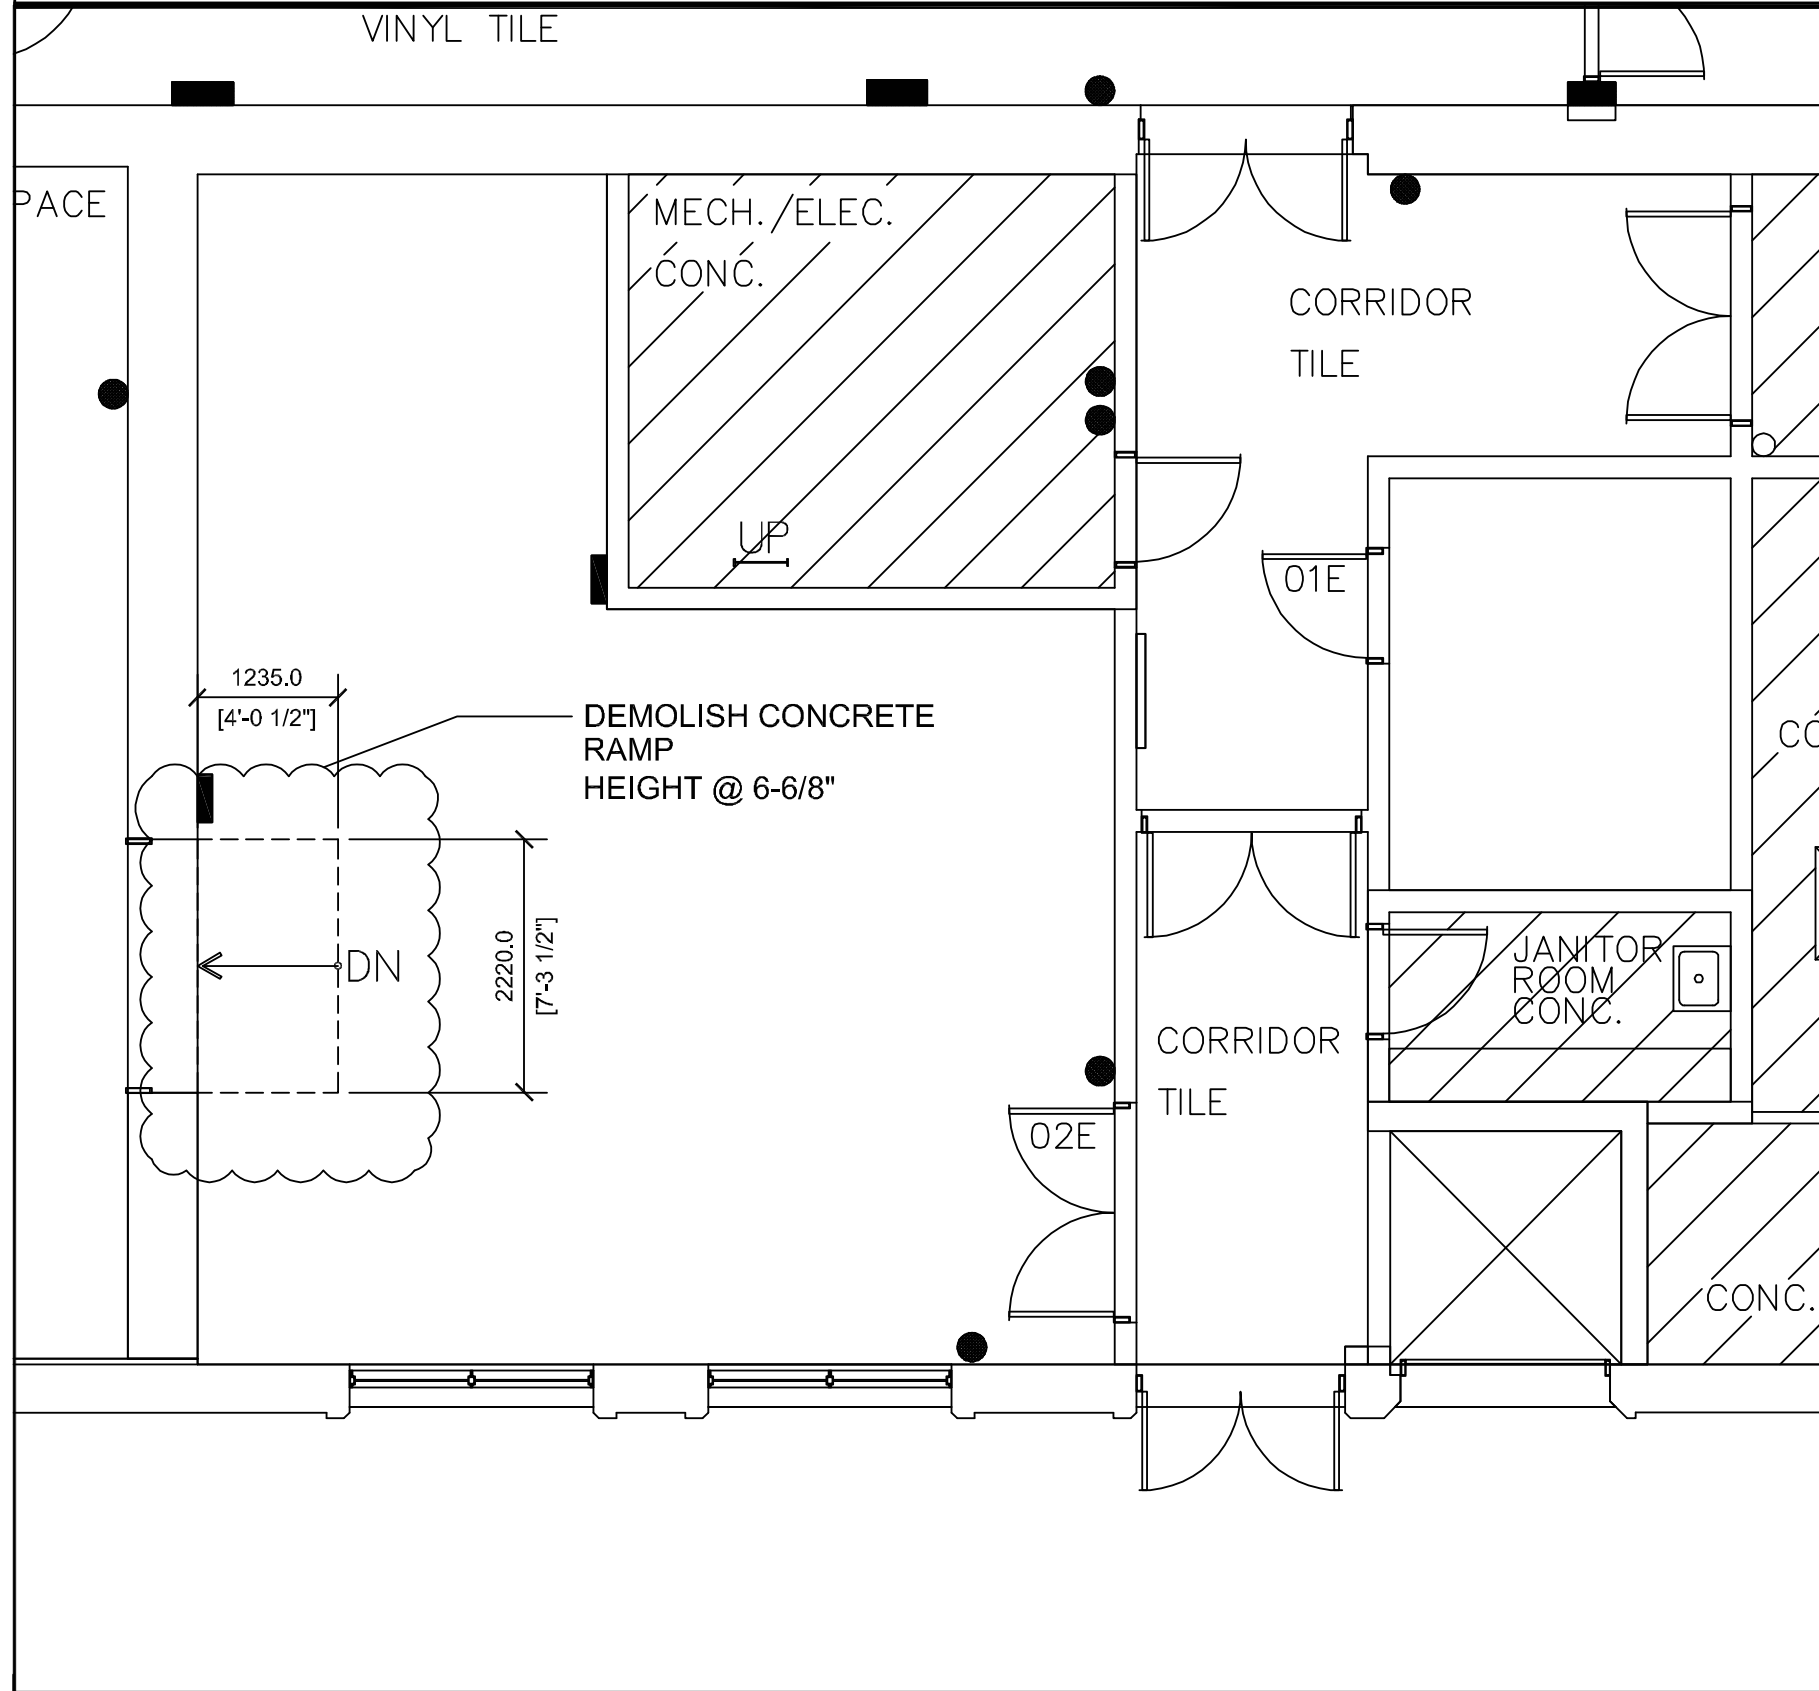

**LEGEND:**

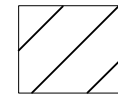

N.I.C.  
NOT INCLUDED



FIRE EXTINGUISHER

PROJECT:  
HEALTH CANADA— OHU MODERNIZATION

CLIENT:  
CSB—RPSD

MGMT APPROVED:

PROJ#:  
H-018221

DRAWING:  
OHU — DEMOLITION PHASE 5

SCALE  
N.T.S. DATE  
24/NOV/14

AMO  
V.PAQUETTE

DRAWN BY  
V.PAQUETTE


DRAWING NO.  
D-6







**LEGEND:**

 NEW WALL

 N.I.C.  
NOT INCLUDED


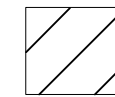

 FIRE EXTINGUISHER

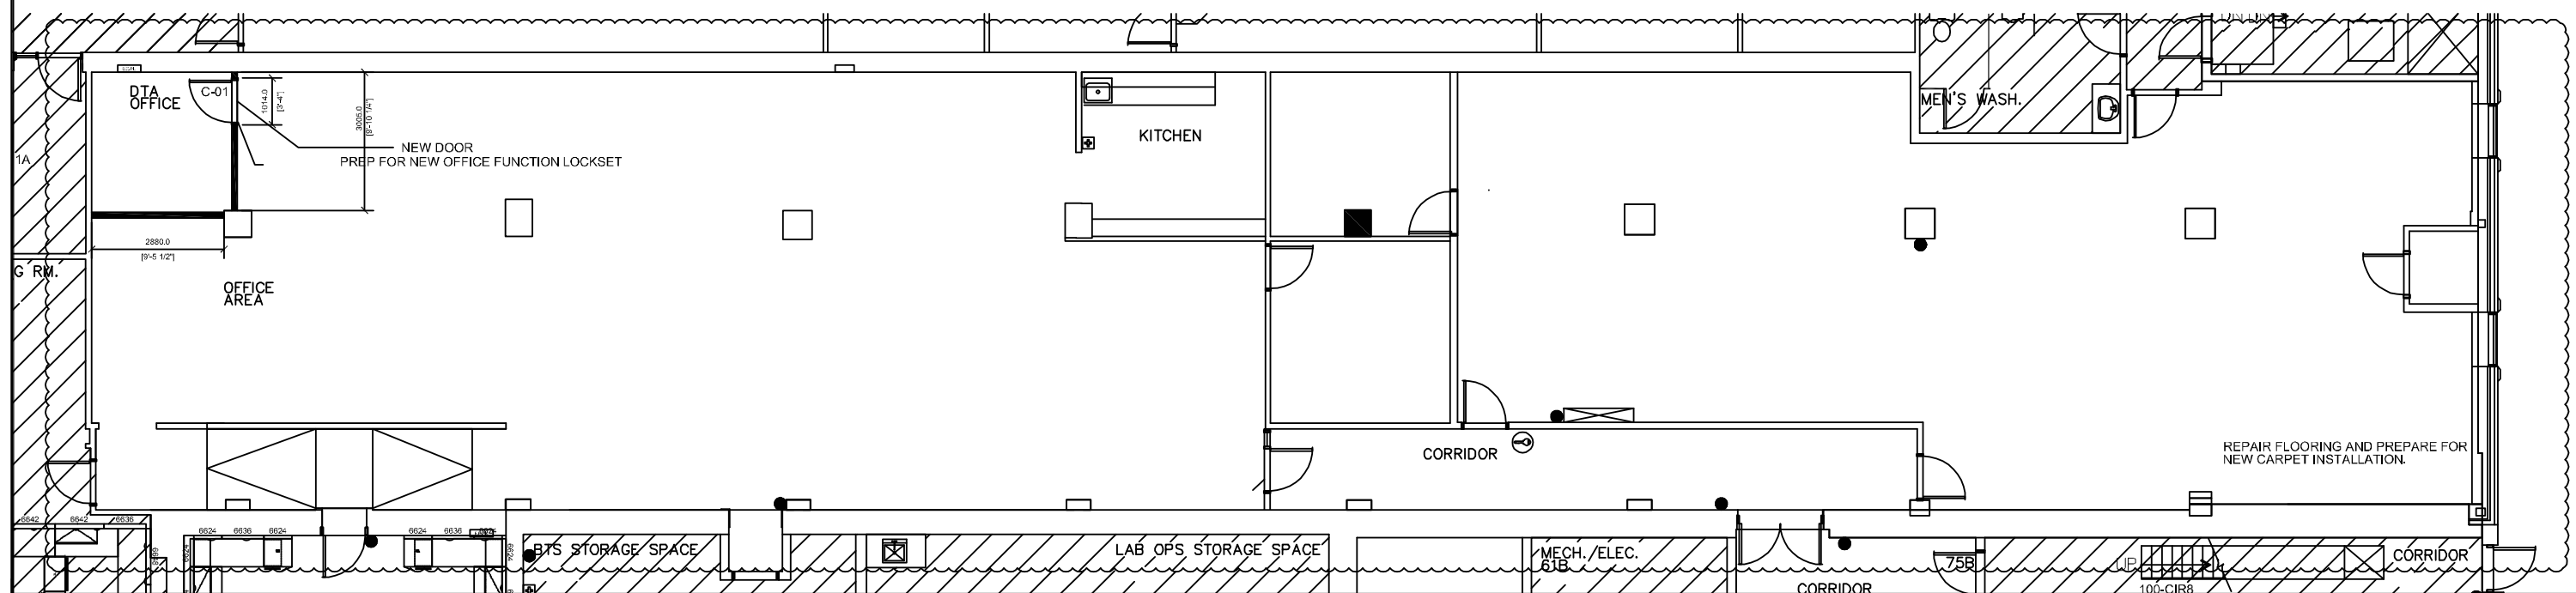



PROJECT: HEALTH CANADA— OHU MODERNIZATION		CLIENT: CSB—RPSD		MGMT APPROVED:		PROJ#: H-018221	
DRAWING: OHU — NEW CONSTRUCTION PHASE 3		SCALE N.T.S.	DATE 24/NOV/14	AMO V.PAQUETTE	DRAWN BY V.PAQUETTE	DRAWING NO. D—7	




**LEGEND:**

-  NEW WALL
-  N.I.C. NOT INCLUDED
-  FIRE EXTINGUISHER

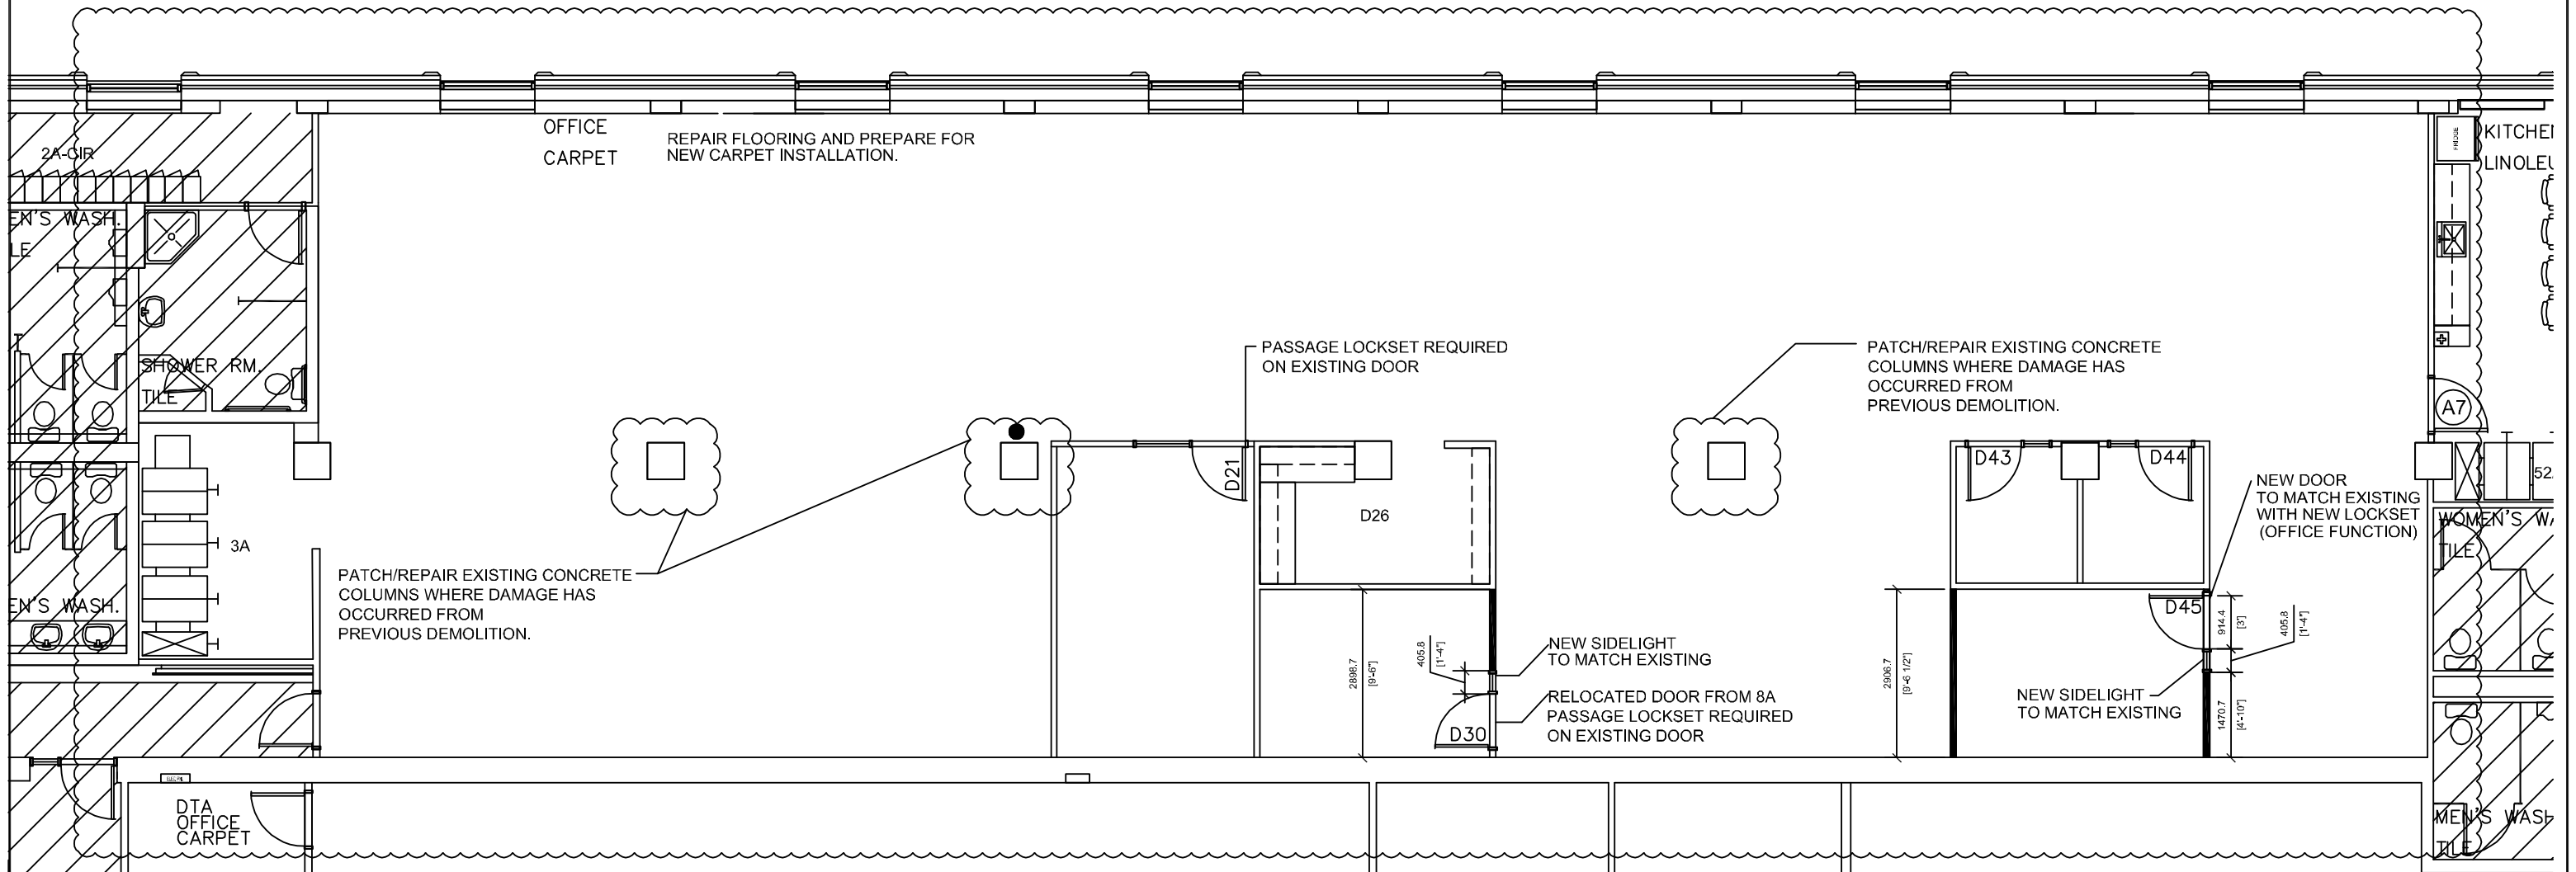

PROJECT: HEALTH CANADA— OHU MODERNIZATION		CLIENT: CSB—RPSD		MGMT APPROVED:		PROJ#: H-018221	
DRAWING: OHU — NEW CONSTRUCTION PHASE 4		SCALE N.T.S.	DATE 24/NOV/14	AMO V.PAQUETTE	DRAWN BY V.PAQUETTE	DRAWING NO. D—8	

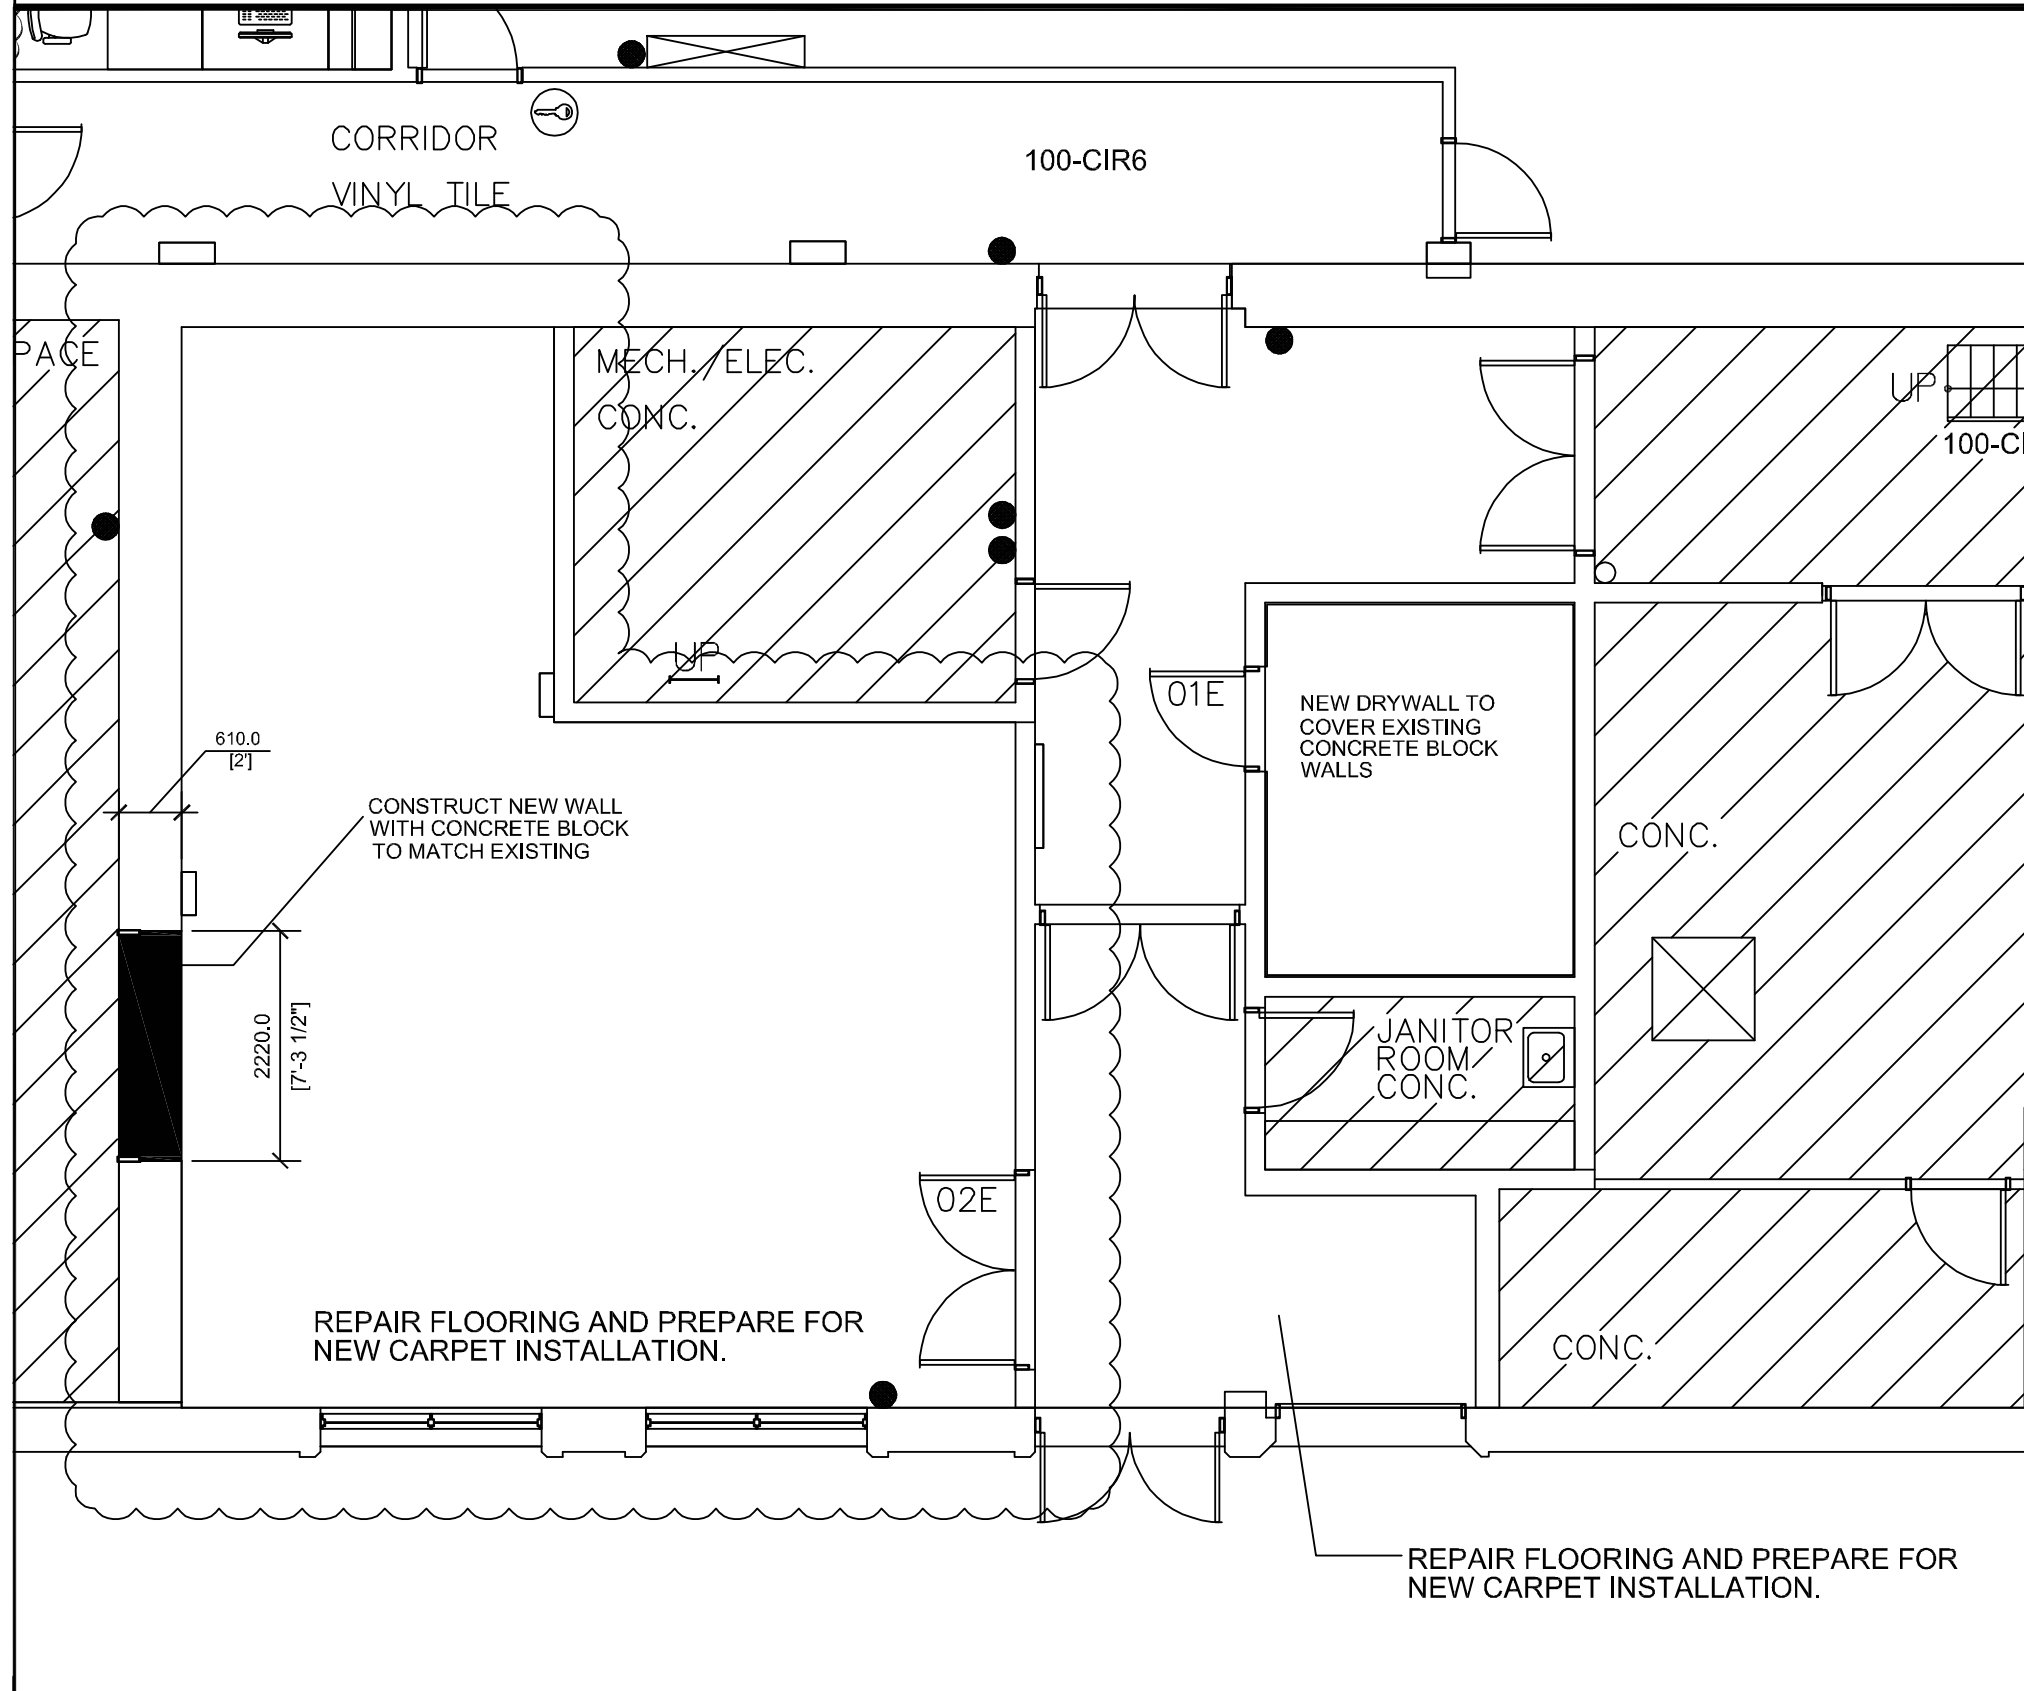

**LEGEND:**


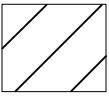

NEW WALL


N.I.C. NOT INCLUDED


FIRE EXTINGUISHER

PROJECT: HEALTH CANADA – OHU MODERNIZATION		CLIENT: CSB–RPSD		MGMT APPROVED:		PROJ#: H-018221	
DRAWING: OHU – NEW CONSTRUCTION PHASE 5		SCALE N.T.S.	DATE 24/NOV/14	AMO V.PAQUETTE	DRAWN BY V.PAQUETTE	DRAWING NO. D-9	




**LEGEND:**

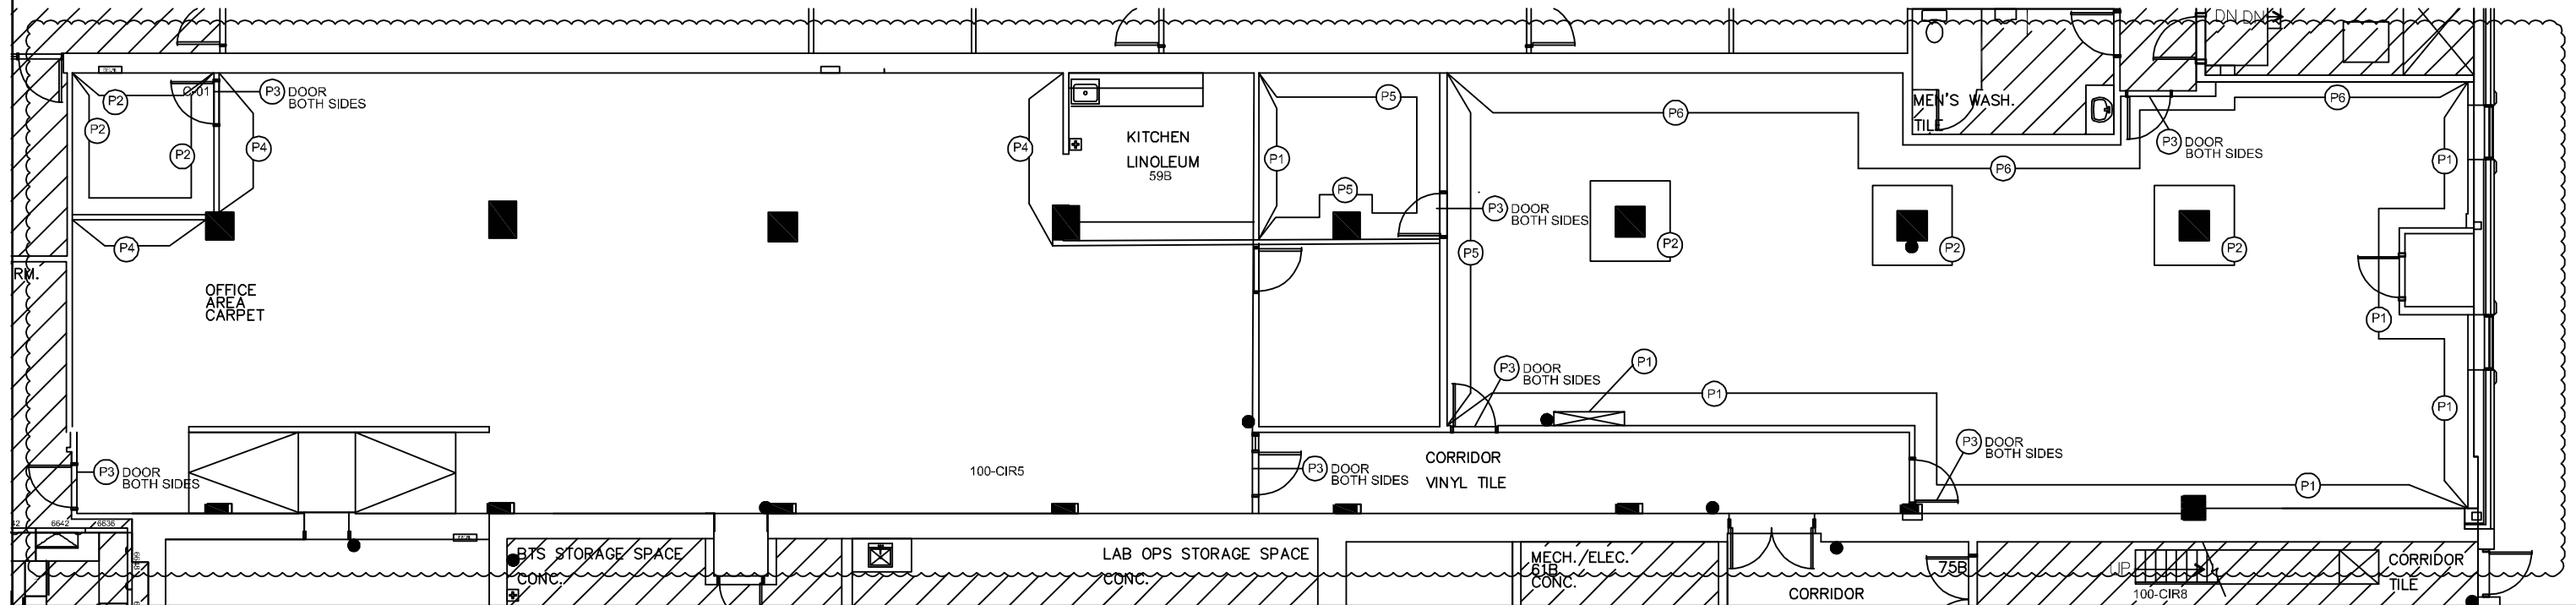
- |   |  |   |  |   |   |   |
|---|--|---|--|---|---|---|
| <p><b>(P1)</b> TAUPE<br/>         COMPANY: BEHR<br/>         OR EQUIVALENT<br/>         NUMBER: UL260-8<br/>         PERFECT TAUPE<br/>         FINISH: SATIN</p> | <p><b>(P2)</b> GREY<br/>         COMPANY: BEHR<br/>         OR EQUIVALENT<br/>         NUMBER: UL260-18<br/>         CLASSIC SILVER<br/>         FINISH: SATIN</p> | <p><b>(P3)</b> NAVY<br/>         COMPANY: BENJAMIN MOORE<br/>         OR EQUIVALENT<br/>         NUMBER: 2058-10<br/>         TWILIGHT<br/>         FINISH: SATIN</p> | <p><b>(P4)</b> AQUA<br/>         COMPANY: BENJAMIN MOORE<br/>         OR EQUIVALENT<br/>         NUMBER: 2048-40<br/>         POOLSIDE BLUE<br/>         FINISH: SATIN</p> | <p><b>(P5)</b> WHITE<br/>         COMPANY: BENJAMIN MOORE<br/>         OR EQUIVALENT<br/>         NUMBER: 2120-70<br/>         STONE WHITE<br/>         FINISH: SATIN</p> | <p><b>(P6)</b> LIGHTER AQUA<br/>         COMPANY: BENJAMIN MOORE<br/>         OR EQUIVALENT<br/>         NUMBER: 2049-40<br/>         PEACOCK BLUE<br/>         FINISH: SATIN</p> | <p> NEW WALL</p> <p> N.I.C.<br/>NOT INCLUDED</p> <p> FIRE EXTINGUISHER</p> |
|---|--|---|--|---|---|---|




PROJECT: HEALTH CANADA – OHU MODERNIZATION		CLIENT: CSB–RPSD		MGMT APPROVED:		PROJ#: H-018221	
DRAWING: OHU – NEW PAINT PLAN PHASE 3		SCALE N.T.S.	DATE 24/NOV/14	AMO V.PAQUETTE	DRAWN BY V.PAQUETTE	DRAWING NO. D-10	


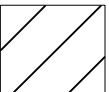

**LEGEND:**


- |   |  |   |  |   |   |  |
|---|--|---|--|---|---|--|
| <p>(P1) <b>TAUPE</b><br/>         COMPANY: BEHR<br/>         OR EQUIVALENT<br/>         NUMBER: UL260-8<br/>         PERFECT TAUPE<br/>         FINISH: SATIN</p> | <p>(P2) <b>GREY</b><br/>         COMPANY: BEHR<br/>         OR EQUIVALENT<br/>         NUMBER: UL260-18<br/>         CLASSIC SILVER<br/>         FINISH: SATIN</p> | <p>(P3) <b>NAVY</b><br/>         COMPANY: BENJAMIN MOORE<br/>         OR EQUIVALENT<br/>         NUMBER: 2058-10<br/>         TWILIGHT<br/>         FINISH: SATIN</p> | <p>(P4) <b>AQUA</b><br/>         COMPANY: BENJAMIN MOORE<br/>         OR EQUIVALENT<br/>         NUMBER: 2048-40<br/>         POOLSIDE BLUE<br/>         FINISH: SATIN</p> | <p>(P5) <b>WHITE</b><br/>         COMPANY: BENJAMIN MOORE<br/>         OR EQUIVALENT<br/>         NUMBER: 2120-70<br/>         STONE WHITE<br/>         FINISH: SATIN</p> | <p>(P6) <b>LIGHTER AQUA</b><br/>         COMPANY: BENJAMIN MOORE<br/>         OR EQUIVALENT<br/>         NUMBER: 2049-40<br/>         PEACOCK BLUE<br/>         FINISH: SATIN</p> | <p> <b>NEW WALL</b></p> <p> <b>N.I.C.<br/>NOT INCLUDED</b></p> <p> <b>FIRE EXTINGUISHER</b></p> |
|---|--|---|--|---|---|--|

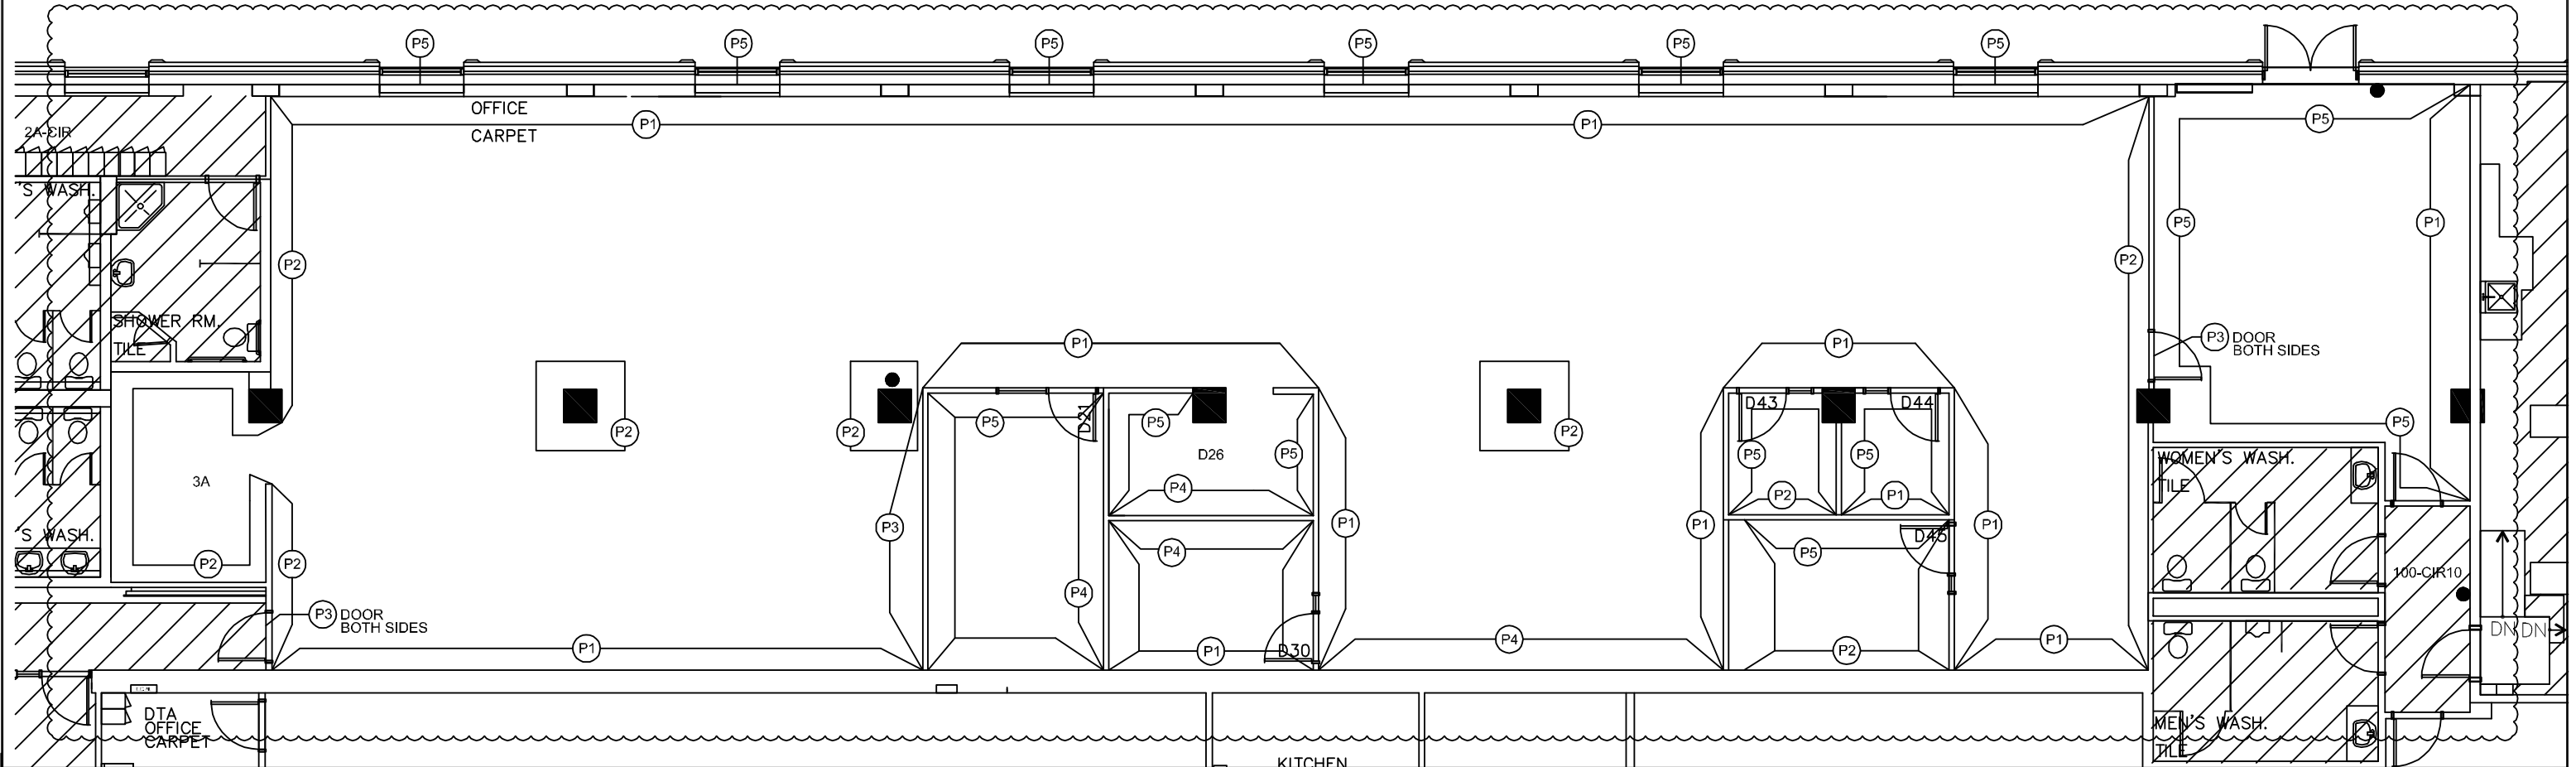


PROJECT: HEALTH CANADA – OHU MODERNIZATION		CLIENT: CSB-RPSD		MGMT APPROVED:		PROJ#: H-018221	
DRAWING: OHU – NEW PAINT PLAN PHASE 4		SCALE N.T.S.	DATE 24/NOV/14	AMO V.PAQUETTE	DRAWN BY V.PAQUETTE	DRAWING NO. D-11	

LEGEND:


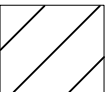

- |  |   |  |   |  |  |  |
|--|---|--|---|--|--|--|
| <b>(P1)</b> TAUPE<br>COMPANY: BEHR<br>OR EQUIVALENT<br>NUMBER: UL260-8<br>PERFECT TAUPE<br>FINISH: SATIN | <b>(P2)</b> GREY<br>COMPANY: BEHR<br>OR EQUIVALENT<br>NUMBER: UL260-18<br>CLASSIC SILVER<br>FINISH: SATIN | <b>(P3)</b> NAVY<br>COMPANY: BENJAMIN MOORE<br>OR EQUIVALENT<br>NUMBER: 2058-10<br>TWILIGHT<br>FINISH: SATIN | <b>(P4)</b> AQUA<br>COMPANY: BENJAMIN MOORE<br>OR EQUIVALENT<br>NUMBER: 2048-40<br>POOLSIDE BLUE<br>FINISH: SATIN | <b>(P5)</b> WHITE<br>COMPANY: BENJAMIN MOORE<br>OR EQUIVALENT<br>NUMBER: 2120-70<br>STONE WHITE<br>FINISH: SATIN | <b>(P6)</b> LIGHTER AQUA<br>COMPANY: BENJAMIN MOORE<br>OR EQUIVALENT<br>NUMBER: 2049-40<br>PEACOCK BLUE<br>FINISH: SATIN |  NEW WALL               |
|  |   |  |   |  |  |  N.I.C.<br>NOT INCLUDED |
|  |   |  |   |  |  |  FIRE EXTINGUISHER      |

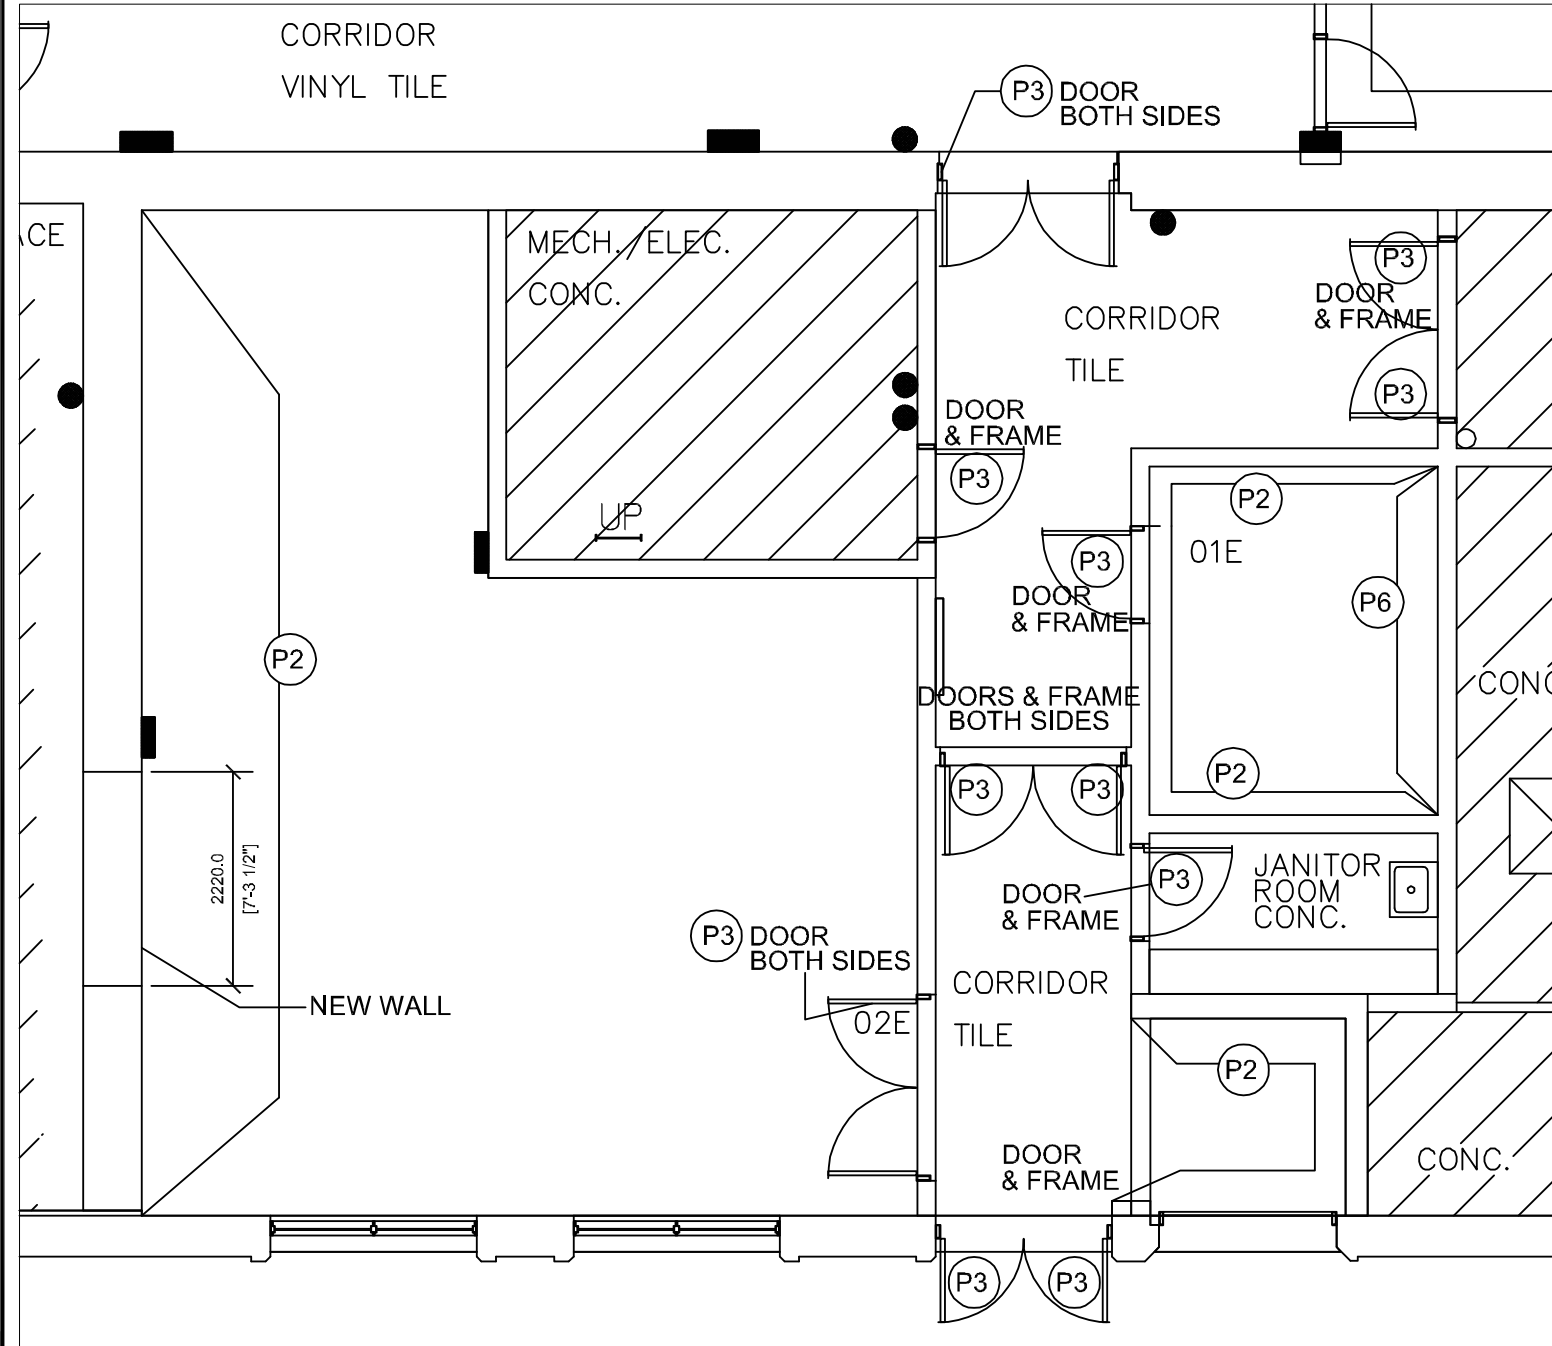



PROJECT: HEALTH CANADA – OHU MODERNIZATION		CLIENT: CSB–RPSD		MGMT APPROVED:		PROJ#: H-018221	
DRAWING: OHU – NEW PAINT PLAN PHASE 5		SCALE N.T.S.	DATE 24/NOV/14	AMO V.PAQUETTE	DRAWN BY V.PAQUETTE	DRAWING NO. D-12	




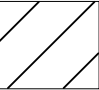

LEGEND:


- |   |   |  |   |  |  |  |
|---|---|--|---|--|--|--|
| <p>(P1) TAUPE<br/>             COMPANY BEHR<br/>             OR EQUIVALENT<br/>             NUMBER: UL260-8<br/>             PERFECT TAUPE<br/>             FINISH: SATIN</p> | <p>(P2) GREY<br/>             COMPANY: BEHR<br/>             OR EQUIVALENT<br/>             NUMBER: UL260-18<br/>             CLASSIC SILVER<br/>             FINISH: SATIN</p> | <p>(P3) NAVY<br/>             COMPANY: BENJAMIN MOORE<br/>             OR EQUIVALENT<br/>             NUMBER: 2058-10<br/>             TWILIGHT<br/>             FINISH: SATIN</p> | <p>(P4) AQUA<br/>             COMPANY: BENJAMIN MOORE<br/>             OR EQUIVALENT<br/>             NUMBER: 2048-40<br/>             POOLSIDE BLUE<br/>             FINISH: SATIN</p> | <p>(P5) WHITE<br/>             COMPANY: BENJAMIN MOORE<br/>             OR EQUIVALENT<br/>             NUMBER: 2120-70<br/>             STONE WHITE<br/>             FINISH: SATIN</p> | <p>(P6) LIGHTER AQUA<br/>             COMPANY: BENJAMIN MOORE<br/>             OR EQUIVALENT<br/>             NUMBER: 2049-40<br/>             PEACOCK BLUE<br/>             FINISH: SATIN</p> | <p> NEW WALL</p> <p> N.I.C.<br/>             NOT INCLUDED</p> <p> FIRE EXTINGUISHER</p> |
|---|---|--|---|--|--|--|

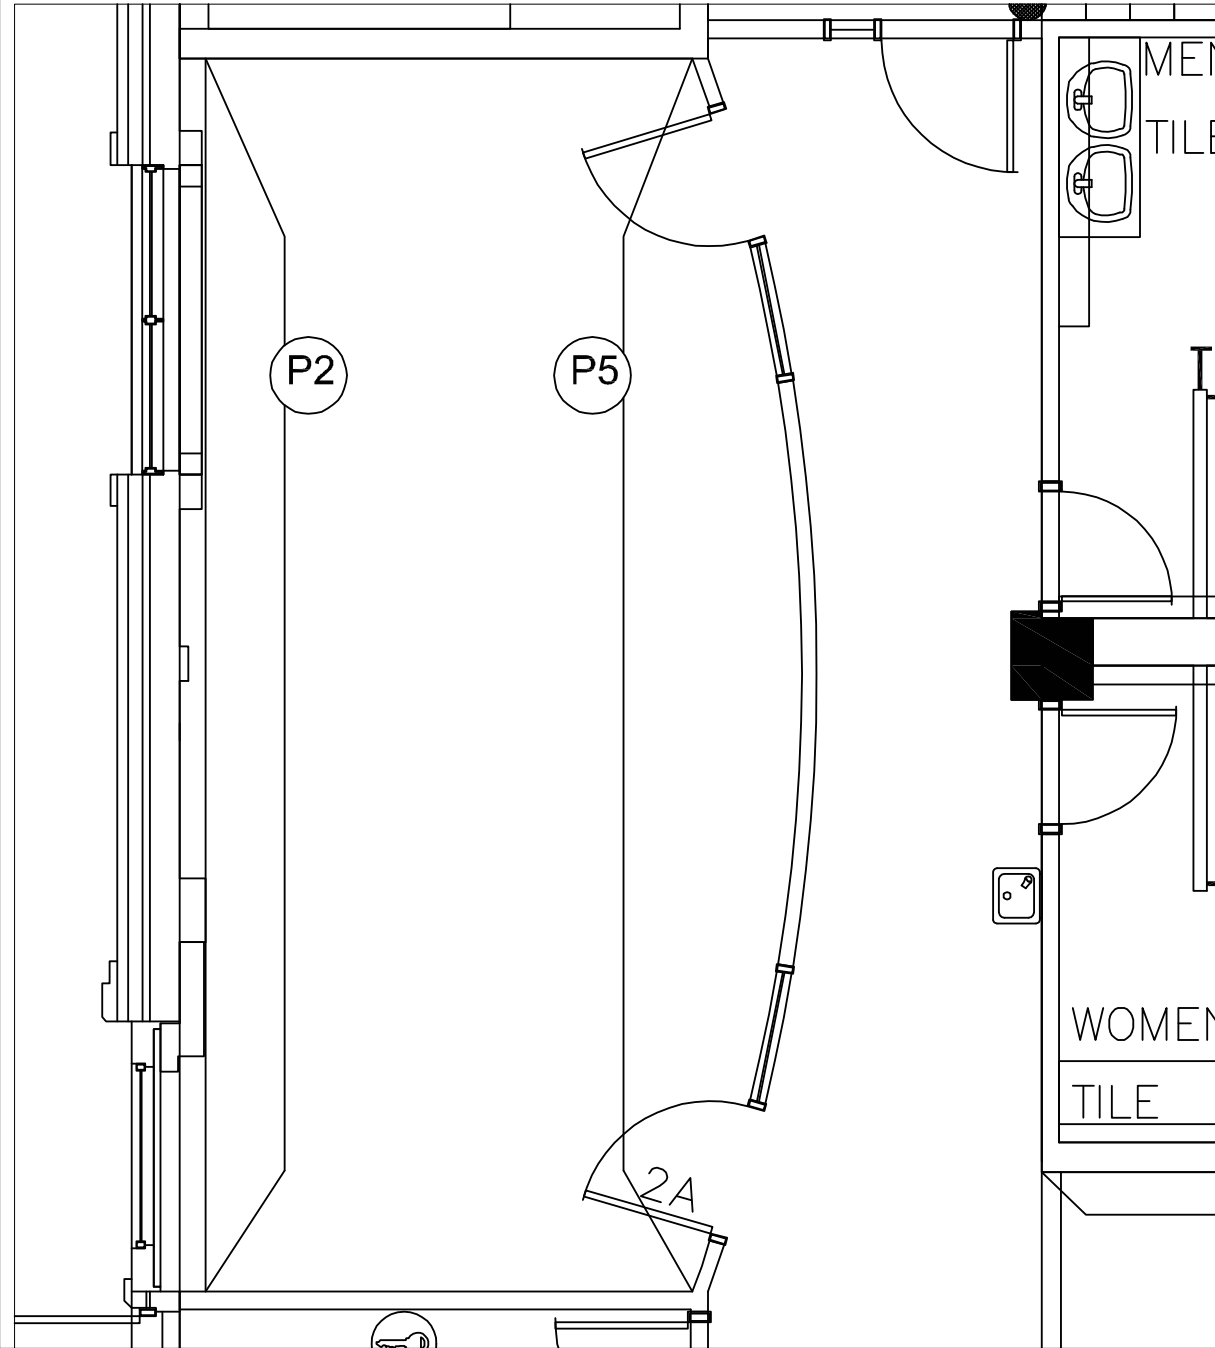


PROJECT: HEALTH CANADA – OHU MODERNIZATION		CLIENT: CSB–RPSD		MGMT APPROVED:		PROJ#: H-018221	
DRAWING: OHU – NEW PAINT PLAN PHASE 5		SCALE N.T.S.	DATE 24/NOV/14	AMO V.PAQUETTE	DRAWN BY V.PAQUETTE	DRAWING NO. D-13	


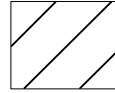



**LEGEND:**


-  NEW WALL
-  N.I.C. NOT INCLUDED
-  FIRE EXTINGUISHER

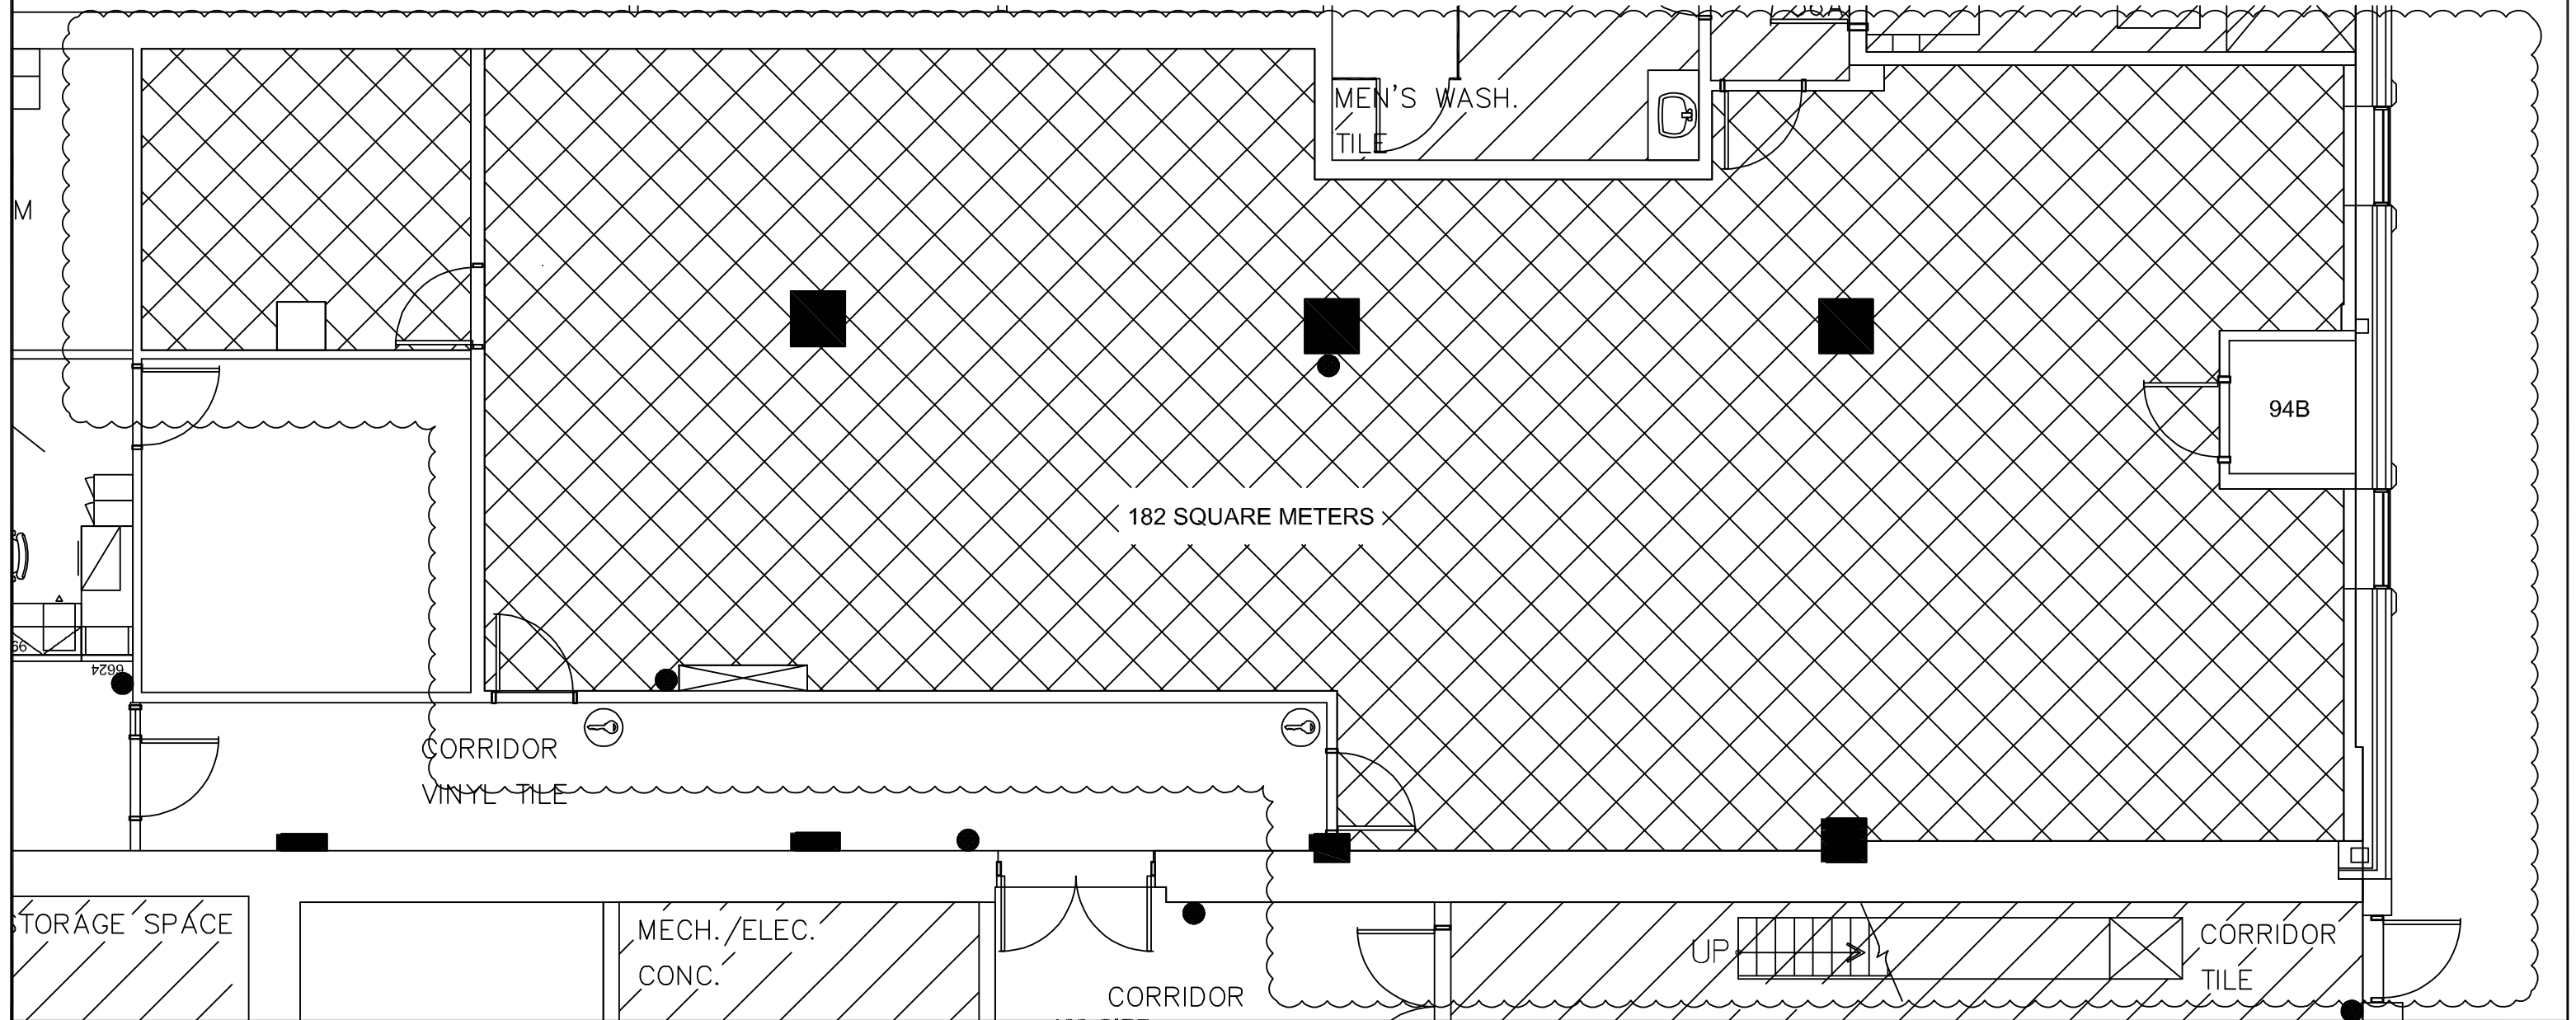
 AREA TO BE CARPETED  
 COMPANY: INTERFACE  
 CHENILLE WRAP  
 STYLE: 46290250H  
 COLOR: NOSTALIA  
 NO: 3678  
 CARPET BASE: JOHNSONITE  
 TRADITIONAL WALL BASE  
 186 MOUSI WG




PROJECT: HEALTH CANADA – OHU MODERNIZATION		CLIENT: CSB–RPSD		MGMT APPROVED:		PROJ#: H-018221	
DRAWING: OHU – NEW FLOORING PLAN PHASE 3		SCALE N.T.S.	DATE 24/NOV/14	AMO V.PAQUETTE	DRAWN BY V.PAQUETTE	DRAWING NO. D-14	

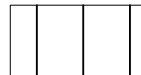
- LEGEND:**
-  AREA TO BE CARPETED  
 COMPANY: INTERFACE  
 CHENILLE WRAP  
 STYLE: 46290250H  
 COLOR: NOSTALIA  
 NO: 3678  
 CARPET BASE: JOHNSONITE  
 TRADITIONAL WALL BASE  
 186 MOUSI WG
  -  N.I.C.  
 NOT INCLUDED
  -  NEW WALL
  -  FIRE EXTINGUISHER
  -  AREA TO BE COVERED BY NEW LAMINATE FLOORING  
 ARMSTRONG COMMERCIAL FLOORING  
 ARBORART - TP750  
 STRIP BAMBOO CAMEL

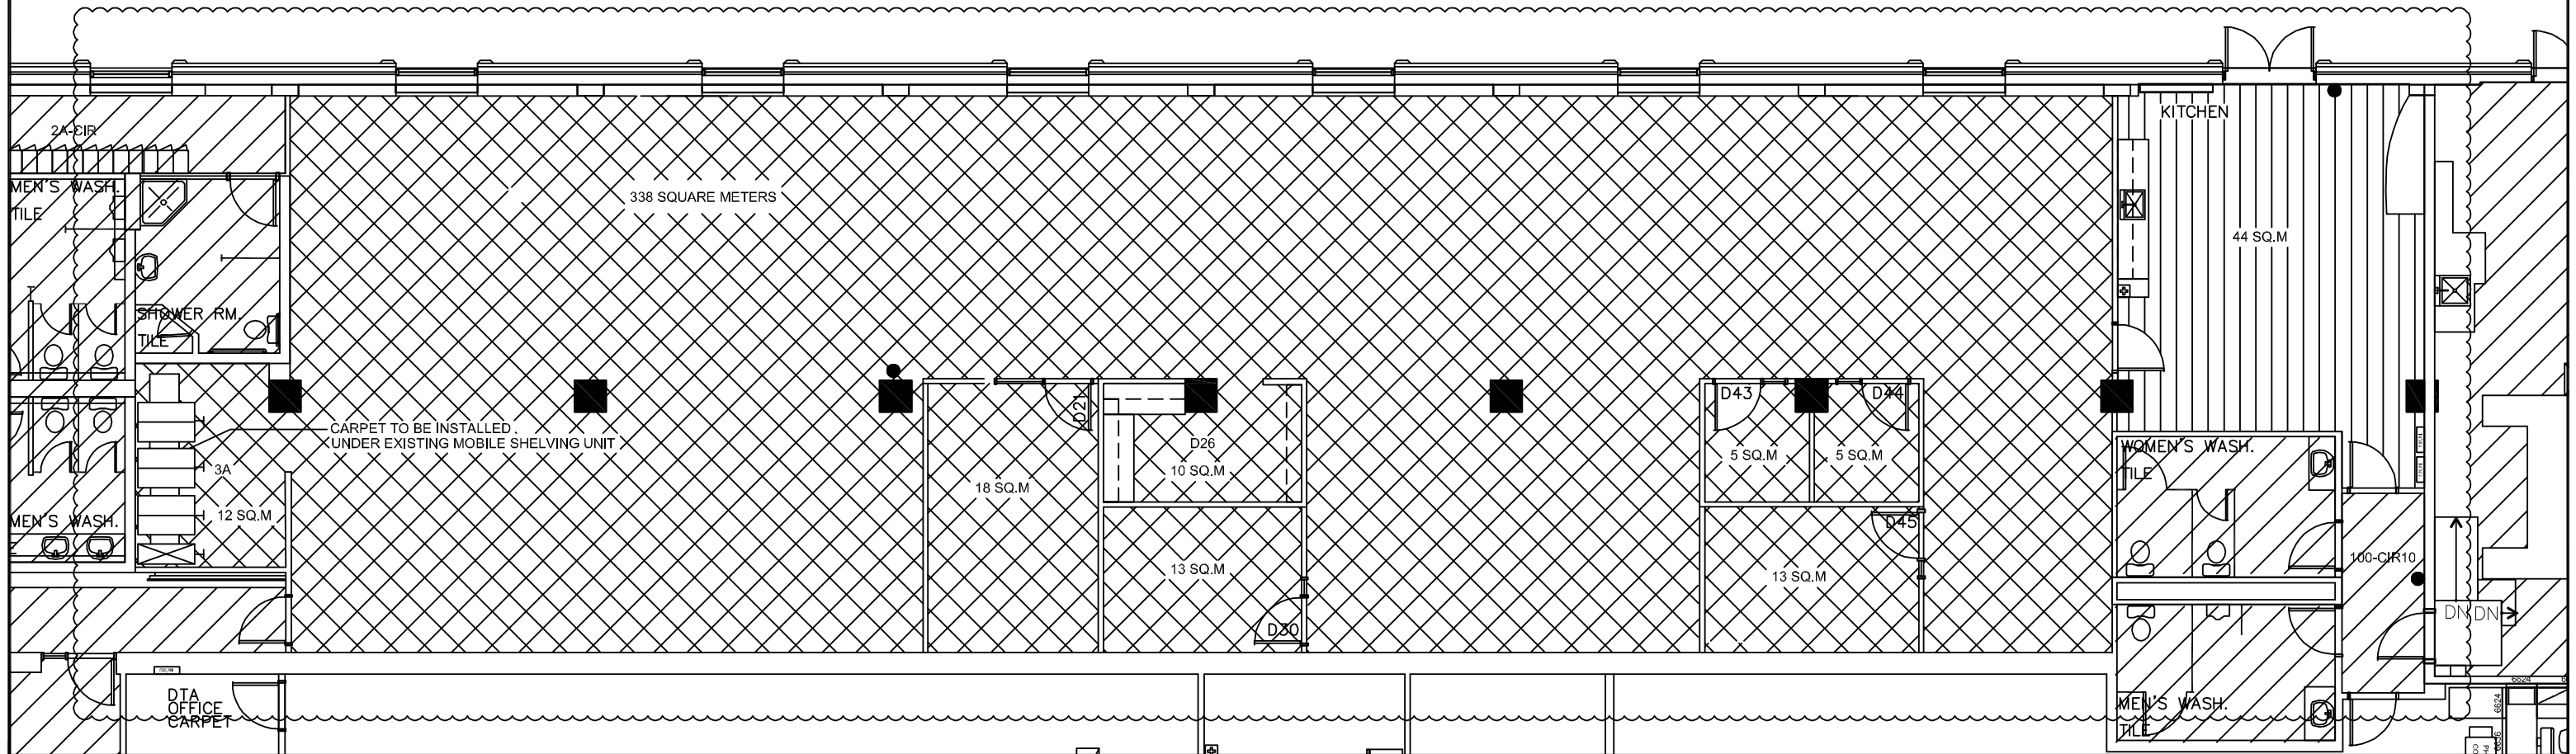

PROJECT: HEALTH CANADA – OHU MODERNIZATION		CLIENT: CSB-RPSD		MGMT APPROVED:		PROJ#: H-018221	
DRAWING: OHU – NEW FLOORING PLAN PHASE 3		SCALE N.T.S.	DATE 24/NOV/14	AMO V.PAQUETTE	DRAWN BY V.PAQUETTE	DRAWING NO. D-15	

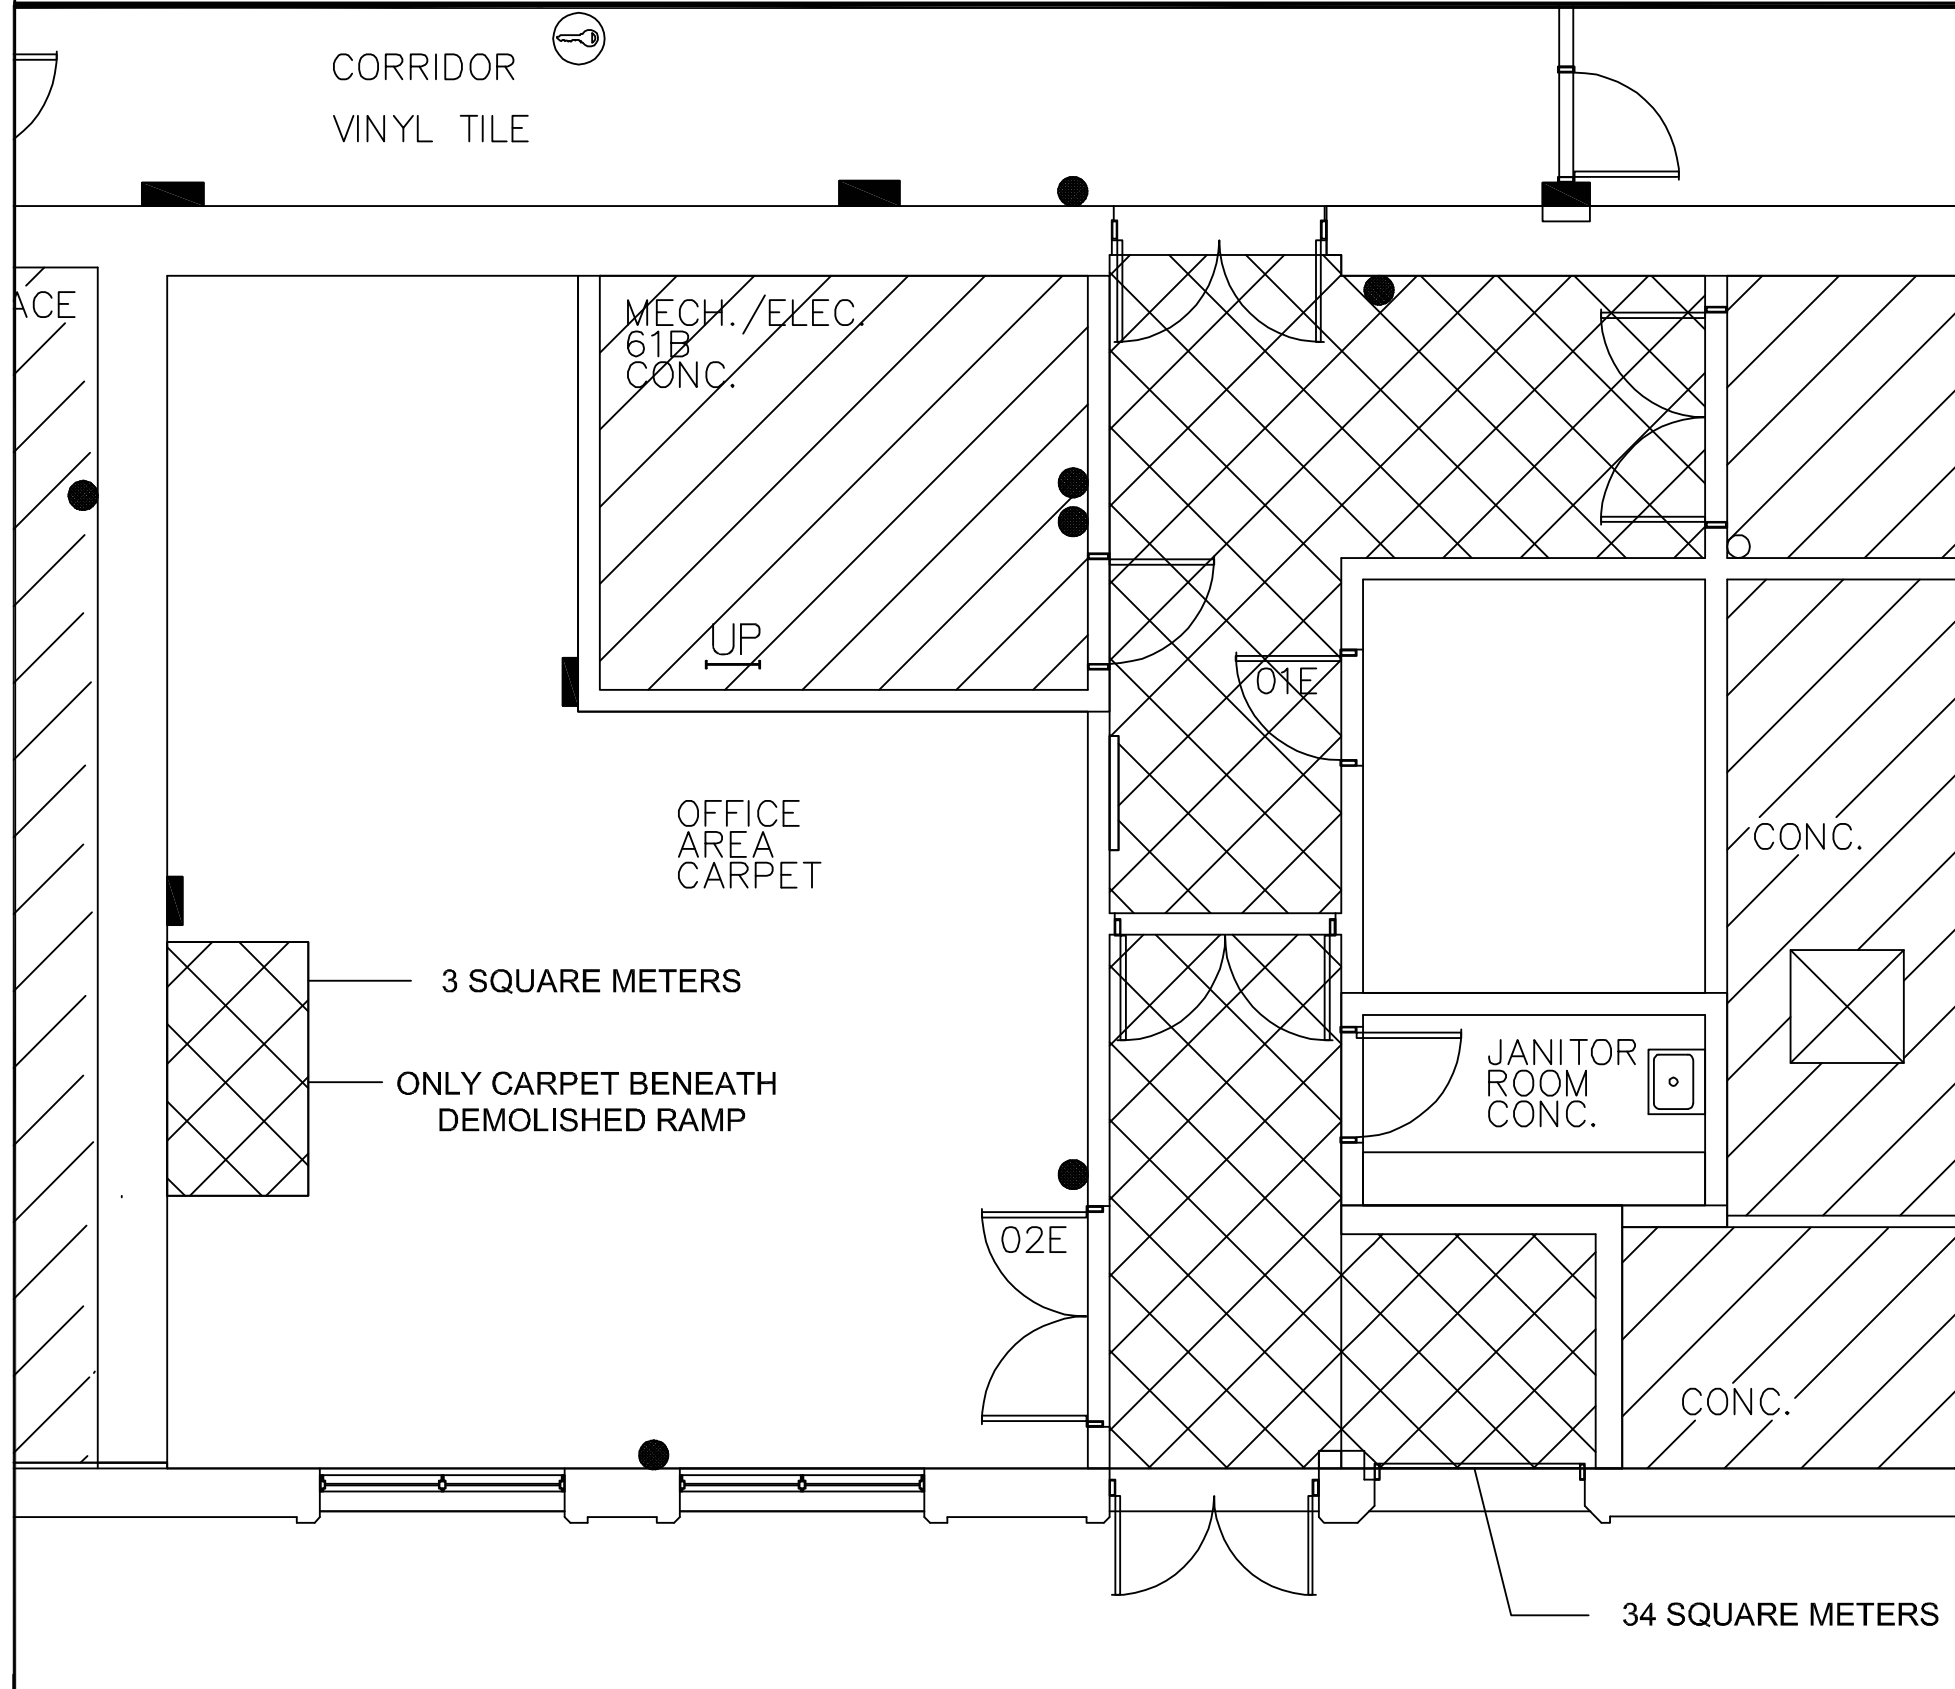


**LEGEND:**

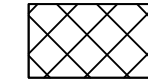

AREA TO BE CARPETED  
 COMPANY: INTERFACE  
 CHENILLE WRAP  
 STYLE: 46290250H  
 COLOR: NOSTALIA  
 NO: 3678  
 CARPET BASE: JOHNSONITE  
 TRADITIONAL WALL BASE  
 186 MOUSI WG



NEW WALL

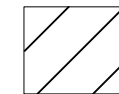

N.I.C.  
 NOT INCLUDED




FIRE EXTINGUISHER

PROJECT: HC		CLIENT: CSB-RPSD		MGMT APPROVED:		PROJ#: H-018221	
DRAWING: OHU - NEW FLOORING PLAN - PHASE 5				SCALE N.T.S.	DATE 24/NOV/14	DRAWN BY V.PAQUETTE	DRAWING NO. D-16

DISCONNECT ALL TOP FEED POWER POLES INDICATED IN THIS DRAWING  
 TOP FEEDS NOT INDICATED ON THIS DRAWING ARE TO  
 REMAIN AS-IS.

LEGEND:

- ☒ TF TOP FEED POWER POLE TO BE DISCONNECTED
- ⊙ EBF EXISTING BASE FEED
- ⊙ NBF NEW BASE FEED
- ⊙ N NEW ELECTRICAL OUTLET - 120 V
- ▽ NDJ NEW DATA JACK
- ▨ N.I.C. NOT INCLUDED
- FIRE EXTINGUISHER

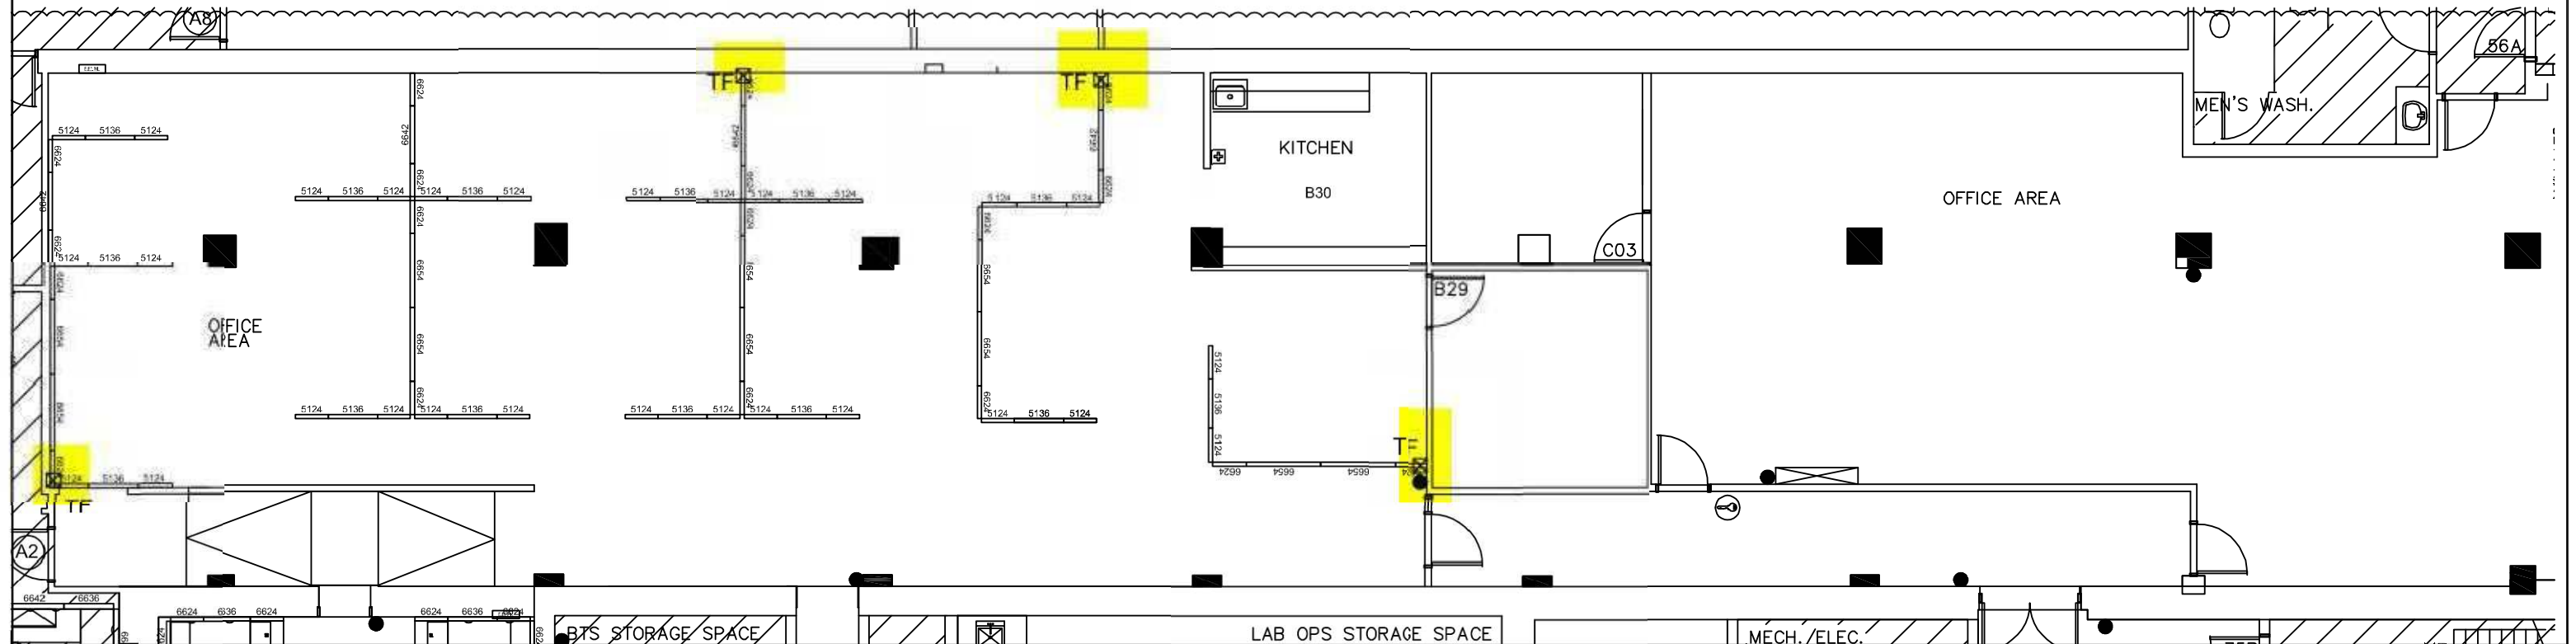


PROJECT: HC		CLIENT: CSB-RPSD		MGMT APPROVED:		PROJ#: H-018221	
DRAWING: OHU - ELECTRICAL DISCONNECT PHASE 3 (EXISTING)				SCALE N.T.S.	DATE 24/NOV/14	AMO V.PAQUETTE	DRAWN BY V.PAQUETTE
						DRAWING NO. D-17	



RECONNECT ALL TOP FEEDS INDICATED IN THIS DRAWING

LEGEND:

- ⊗ TF TOP FEED POWER POLE TO BE DISCONNECTED
- ⊕ EBF EXISTING BASE FEED
- ⊕ NBF NEW BASE FEED
- ⊕ N NEW ELECTRICAL OUTLET - 120 V
- ▽ NDJ NEW DATA JACK
- ▨ N.I.C. NOT INCLUDED
- FIRE EXTINGUISHER

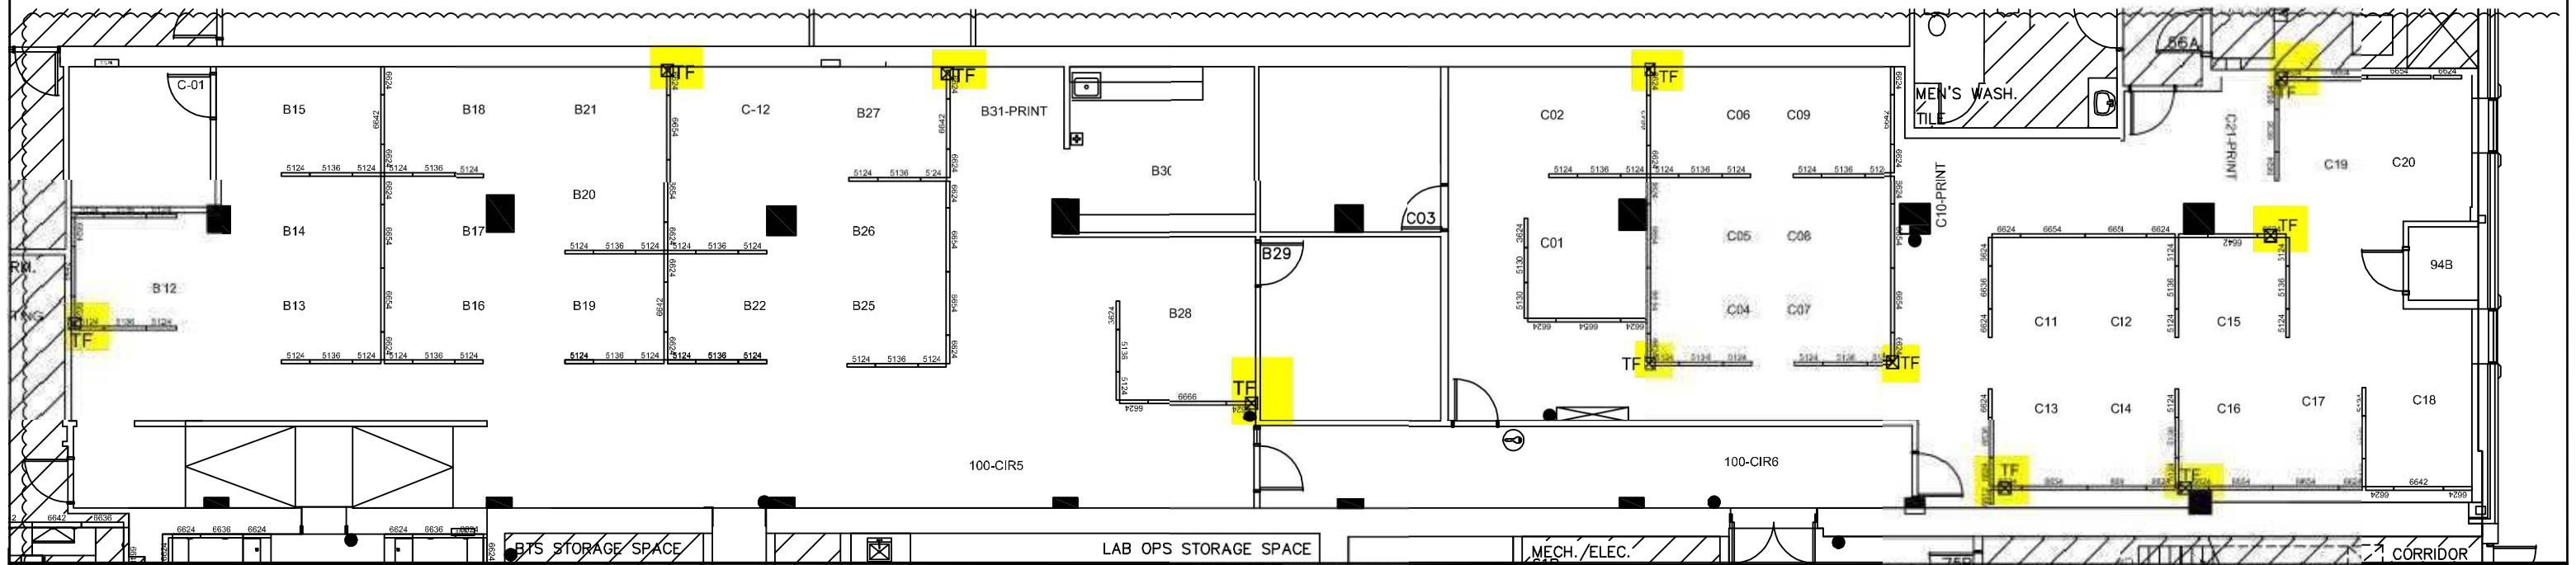

PROJECT: HC		CLIENT: CSB-RPSD			MGMT APPROVED:		PRO #: H-018221
DRAWING: OHU - ELECTRICAL RECONNECT PHASE 3 (NEW)				SCALE N.T.S.	DATE 24/NOV/14	AMO V.PAQUETTE	DRAWN BY V.PAQUETTE
						DRAWING NO. D-18	




RECONNECT ALL EXISTING BASE FEEDS

ALL NEW ELECTRICAL OUTLETS ARE TO BE 120V UNLESS OTHERWISE SPECIFIED

ELECTRICIAN IS RESPONSIBLE TO CREATE THE DATA PORT OPENING PRIOR TO DATA INSTALLATION

**LEGEND:**

- ⊠ TF TOP FEED POWER POLE
- EBF BASE FEED
- NBF NEW BASE FEED

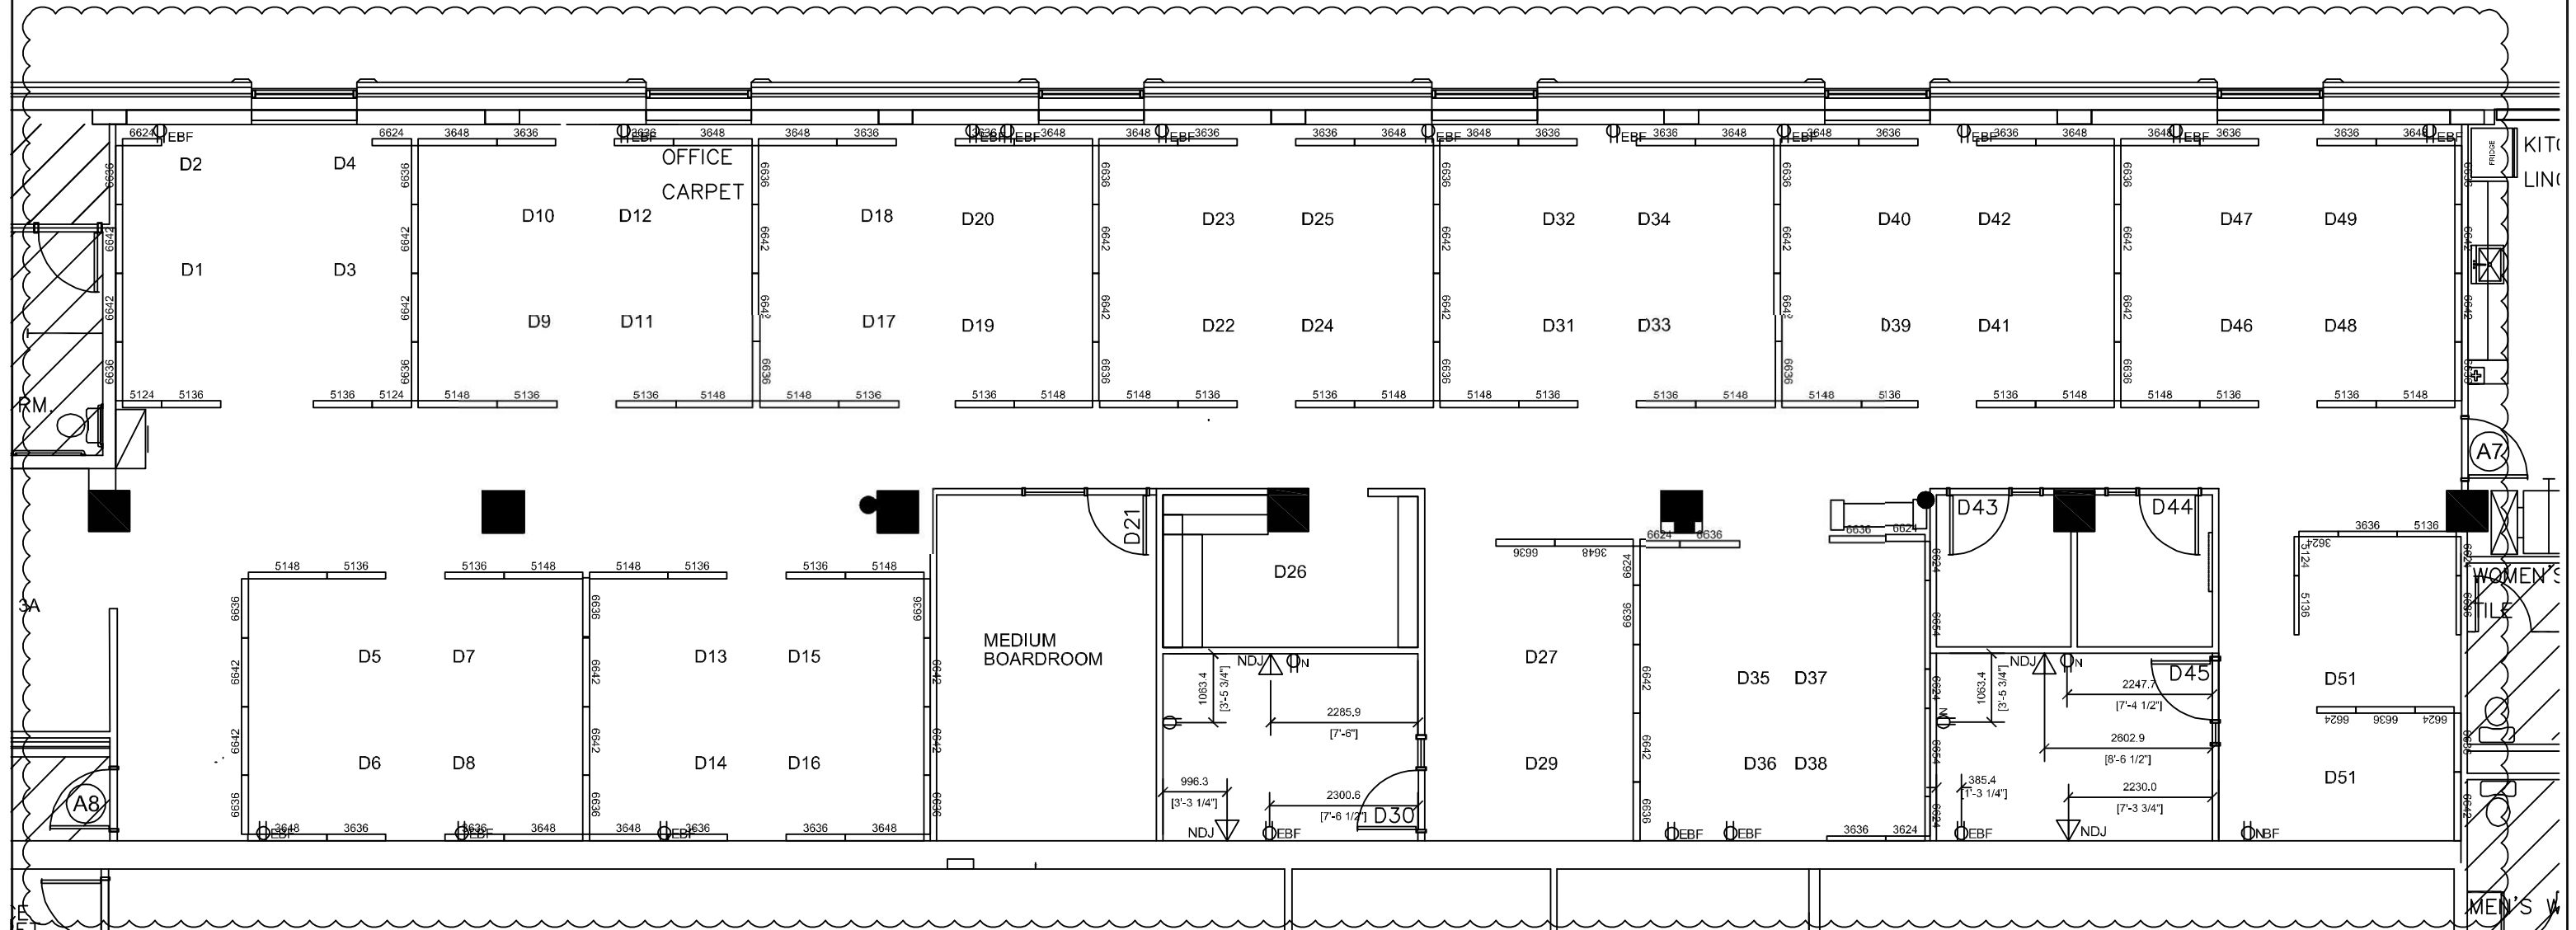


PROJECT: HC		CLIENT:			MGMT APPROVED:		PROJ#: H-018221
DRAWING: OHU – ELECTRICAL RECONNECT PHASE 4 (NEW)				SCALE N.T.S.	DATE 24/NOV/14	AMO V.PAQUETTE	DRAWN BY V.PAQUETTE
						DRAWING NO. D-20	<b>Canada</b>

DISCONNECT ALL EXISTING BASE FEEDS


**LEGEND:**

- ☒ TF TOP FEED POWER POLE TO BE DISCONNECTED
- ⊙ EBF EXISTING BASE FEED
- ⊙ NBF NEW BASE FEED
- ⊙ N NEW ELECTRICAL OUTLET - 120 V
- ▽ NDJ NEW DATA JACK
- ▨ N.I.C. NOT INCLUDED
- FIRE EXTINGUISHER

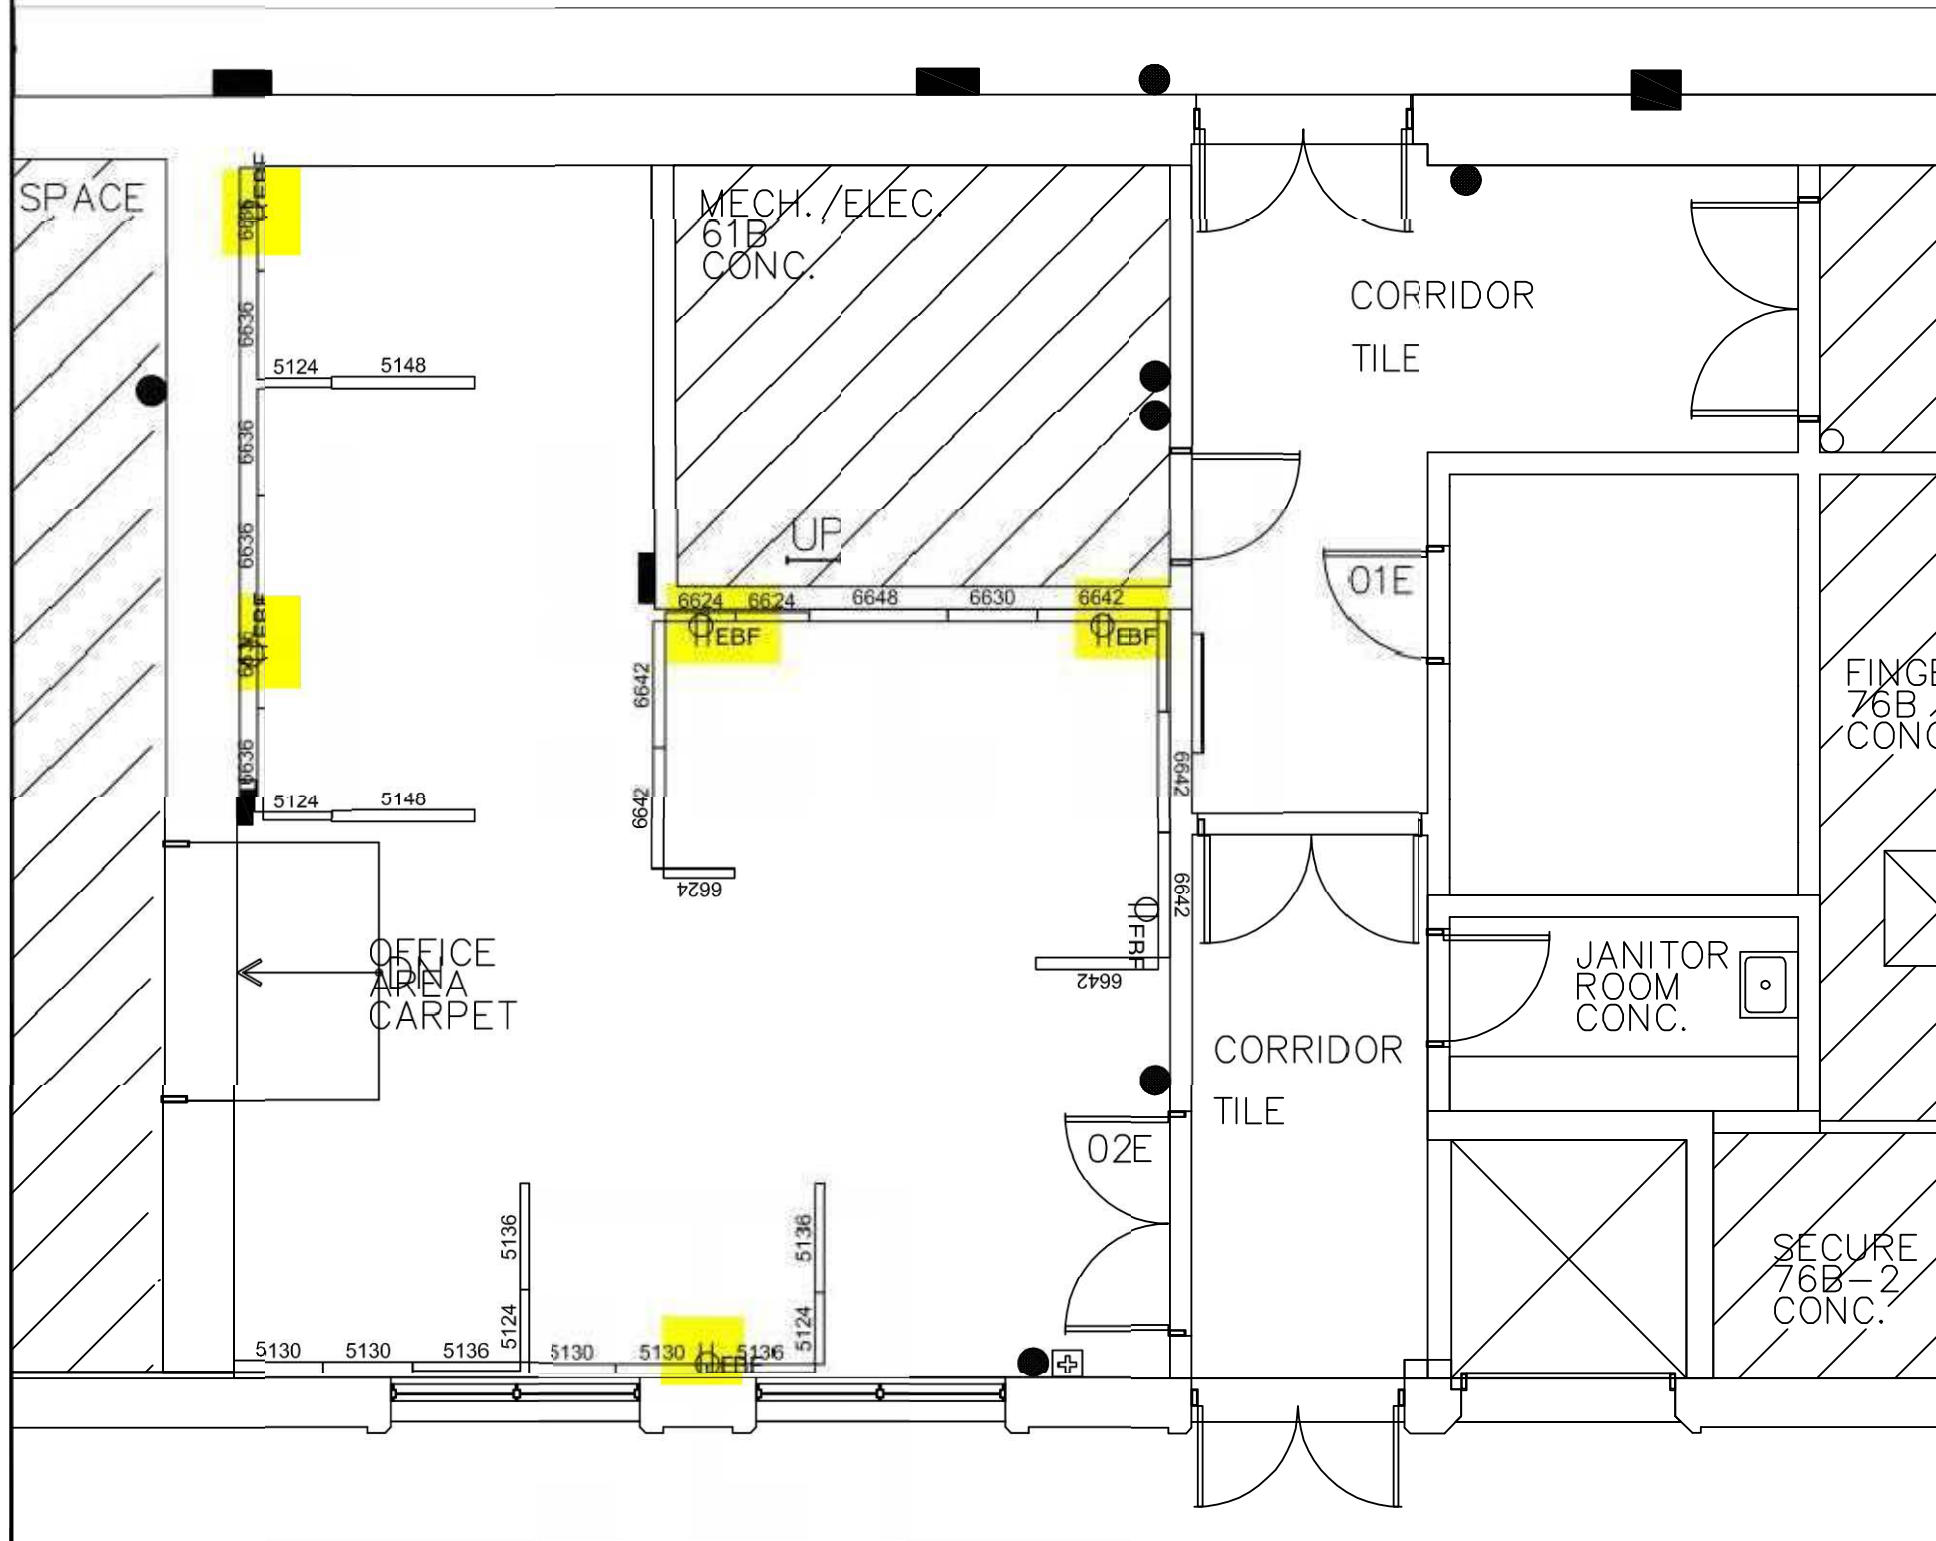

<p>PROJECT: HC</p>	<p>CLIENT:</p>	<p>MGMT APPROVED:</p>	<p>PROJ#: H-018221</p>
<p>DRAWING: OHU – ELECTRICAL DISCONNECT PHASE 5 (EXISTING)</p>	<p>SCALE N.T.S.</p>	<p>DATE 24/NOV/14</p>	<p>AMO V.PAQUETTE</p>
<p>DRAWN BY V.PAQUETTE</p>		<p>DRAWING NO. D-21</p>	



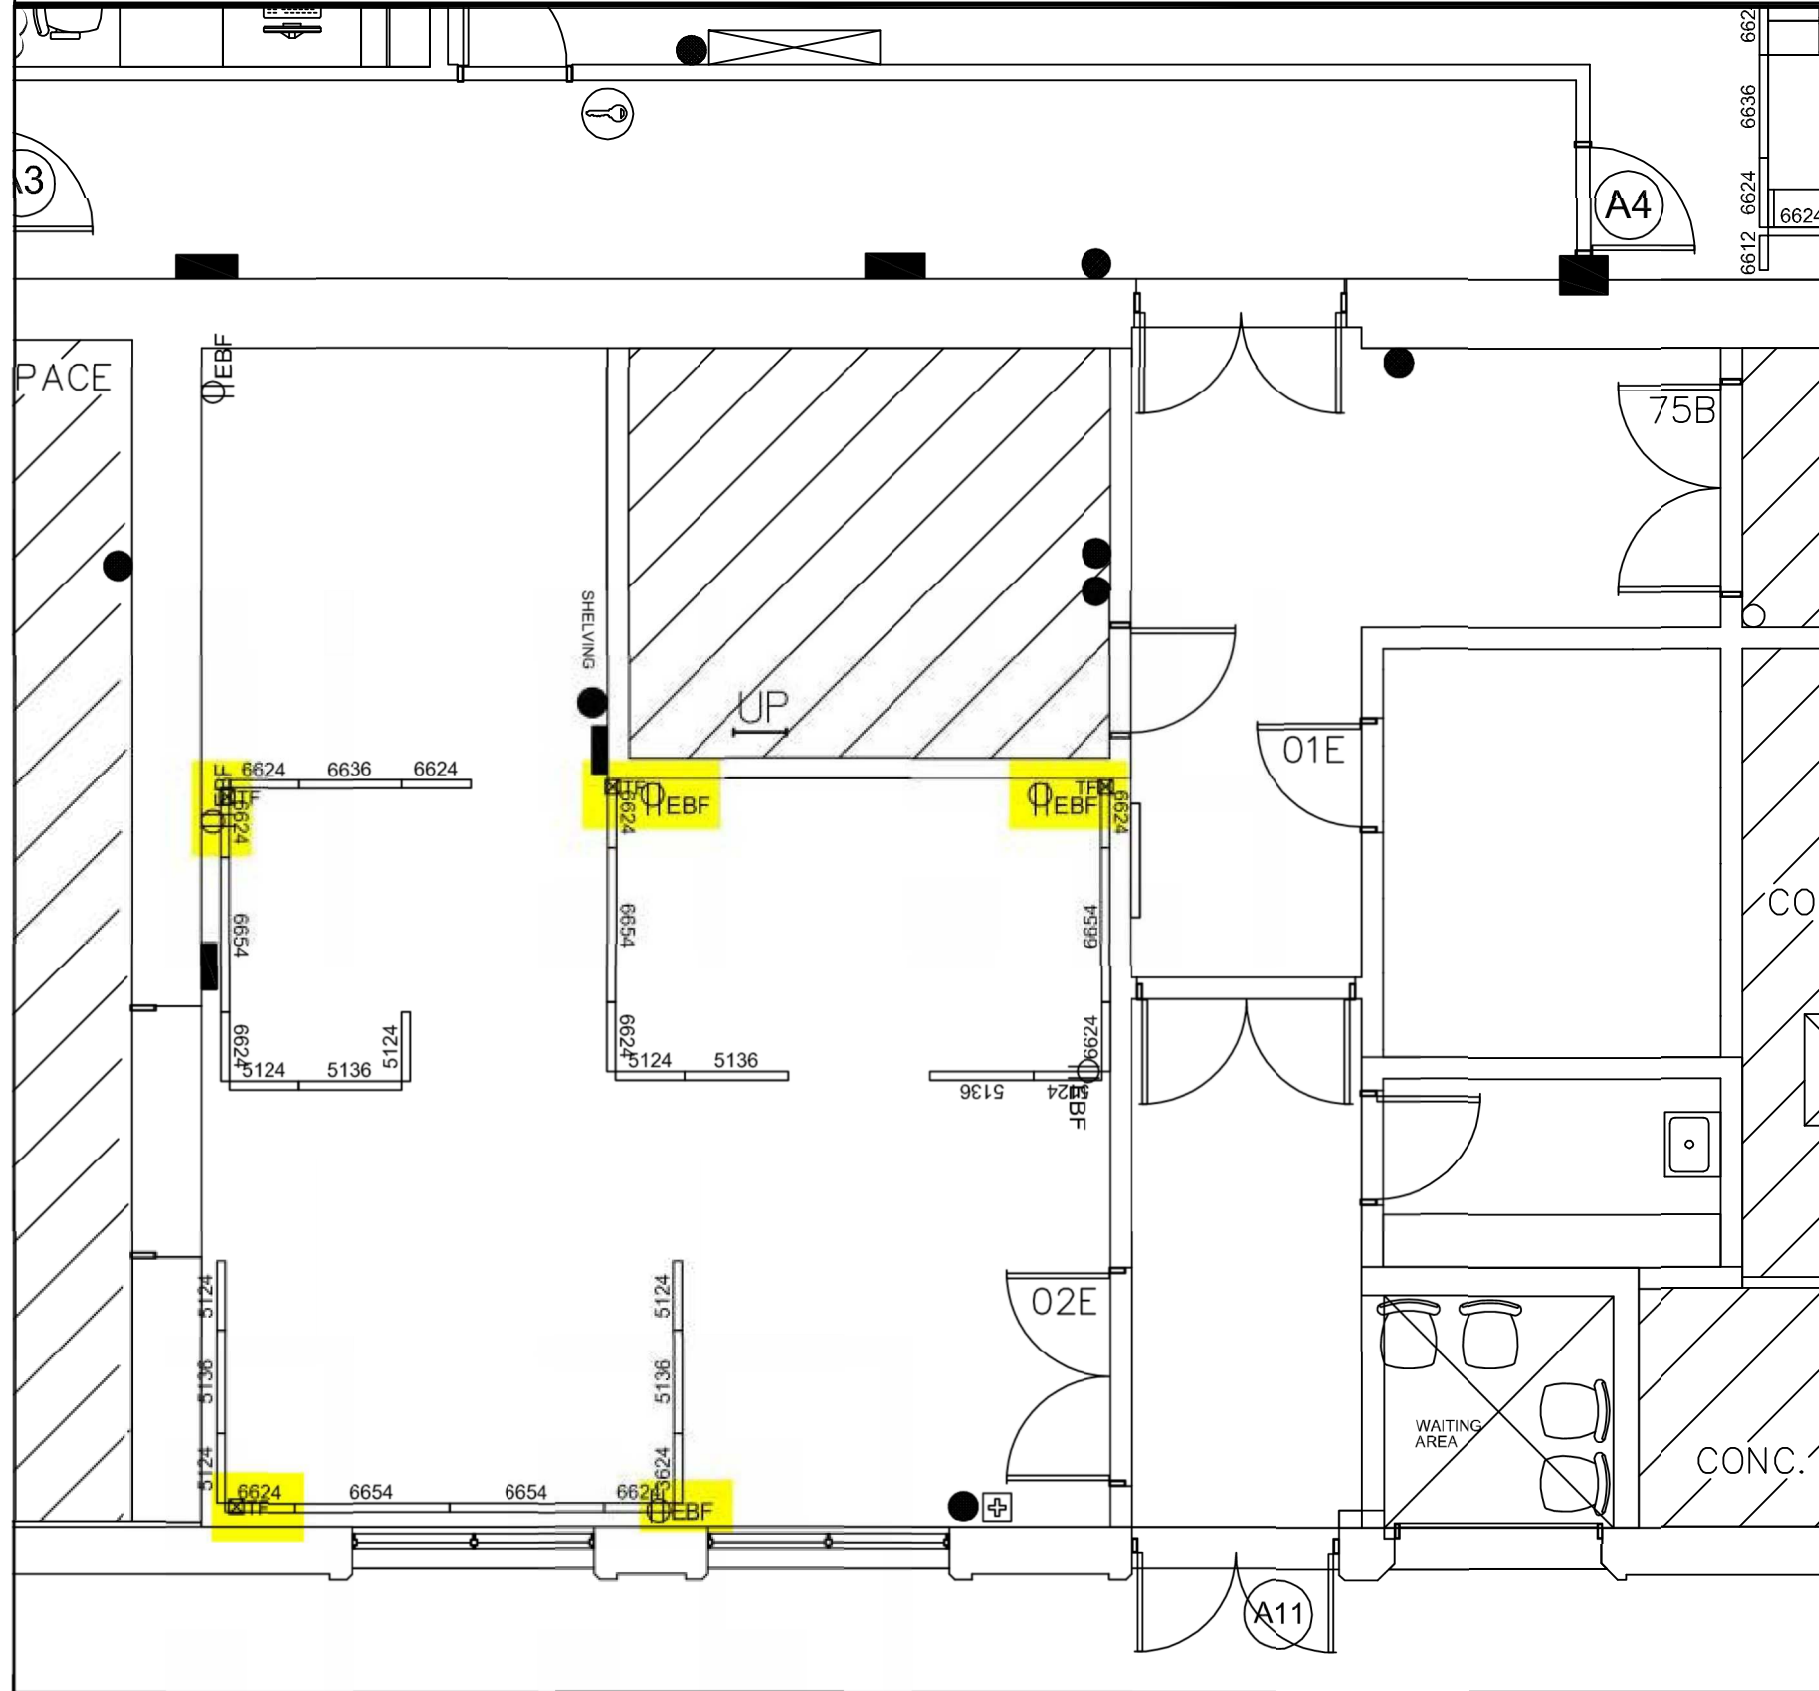

**LEGEND:**

- ⊗ TF TOP FEED POWER POLE TO BE DISCONNECTED
- ⊙ EBF EXISTING BASE FEED
- ⊙ NBF NEW BASE FEED
- ⊙ N NEW ELECTRICAL OUTLET - 120 V
- ▽ NDJ NEW DATA JACK
- ▨ N.I.C. NOT INCLUDED
- FIRE EXTINGUISHER

PROJECT: HC		CLIENT:		MGMT APPROVED:		PROJ#: H-018221	
DRAWING: OHU – ELECTRICAL RECONNECT PHASE 5 (NEW)		SCALE N.T.S.	DATE 24/NOV/14	AMO V.PAQUETTE	DRAWN BY V.PAQUETTE	DRAWING NO. D-22	