

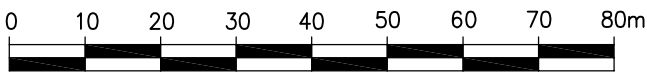


SKETCH PLAN SHOWING SHOWING MATERIALS FOR USE.
LOCATION NIBLOCK PIT
OCTOBER 2014

SCALE : 1:1000

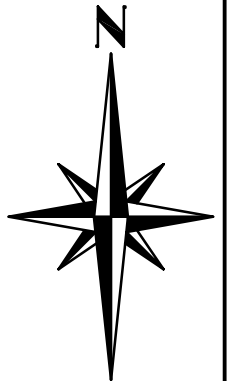

(ALL DIMENSIONS ARE IN METRES)

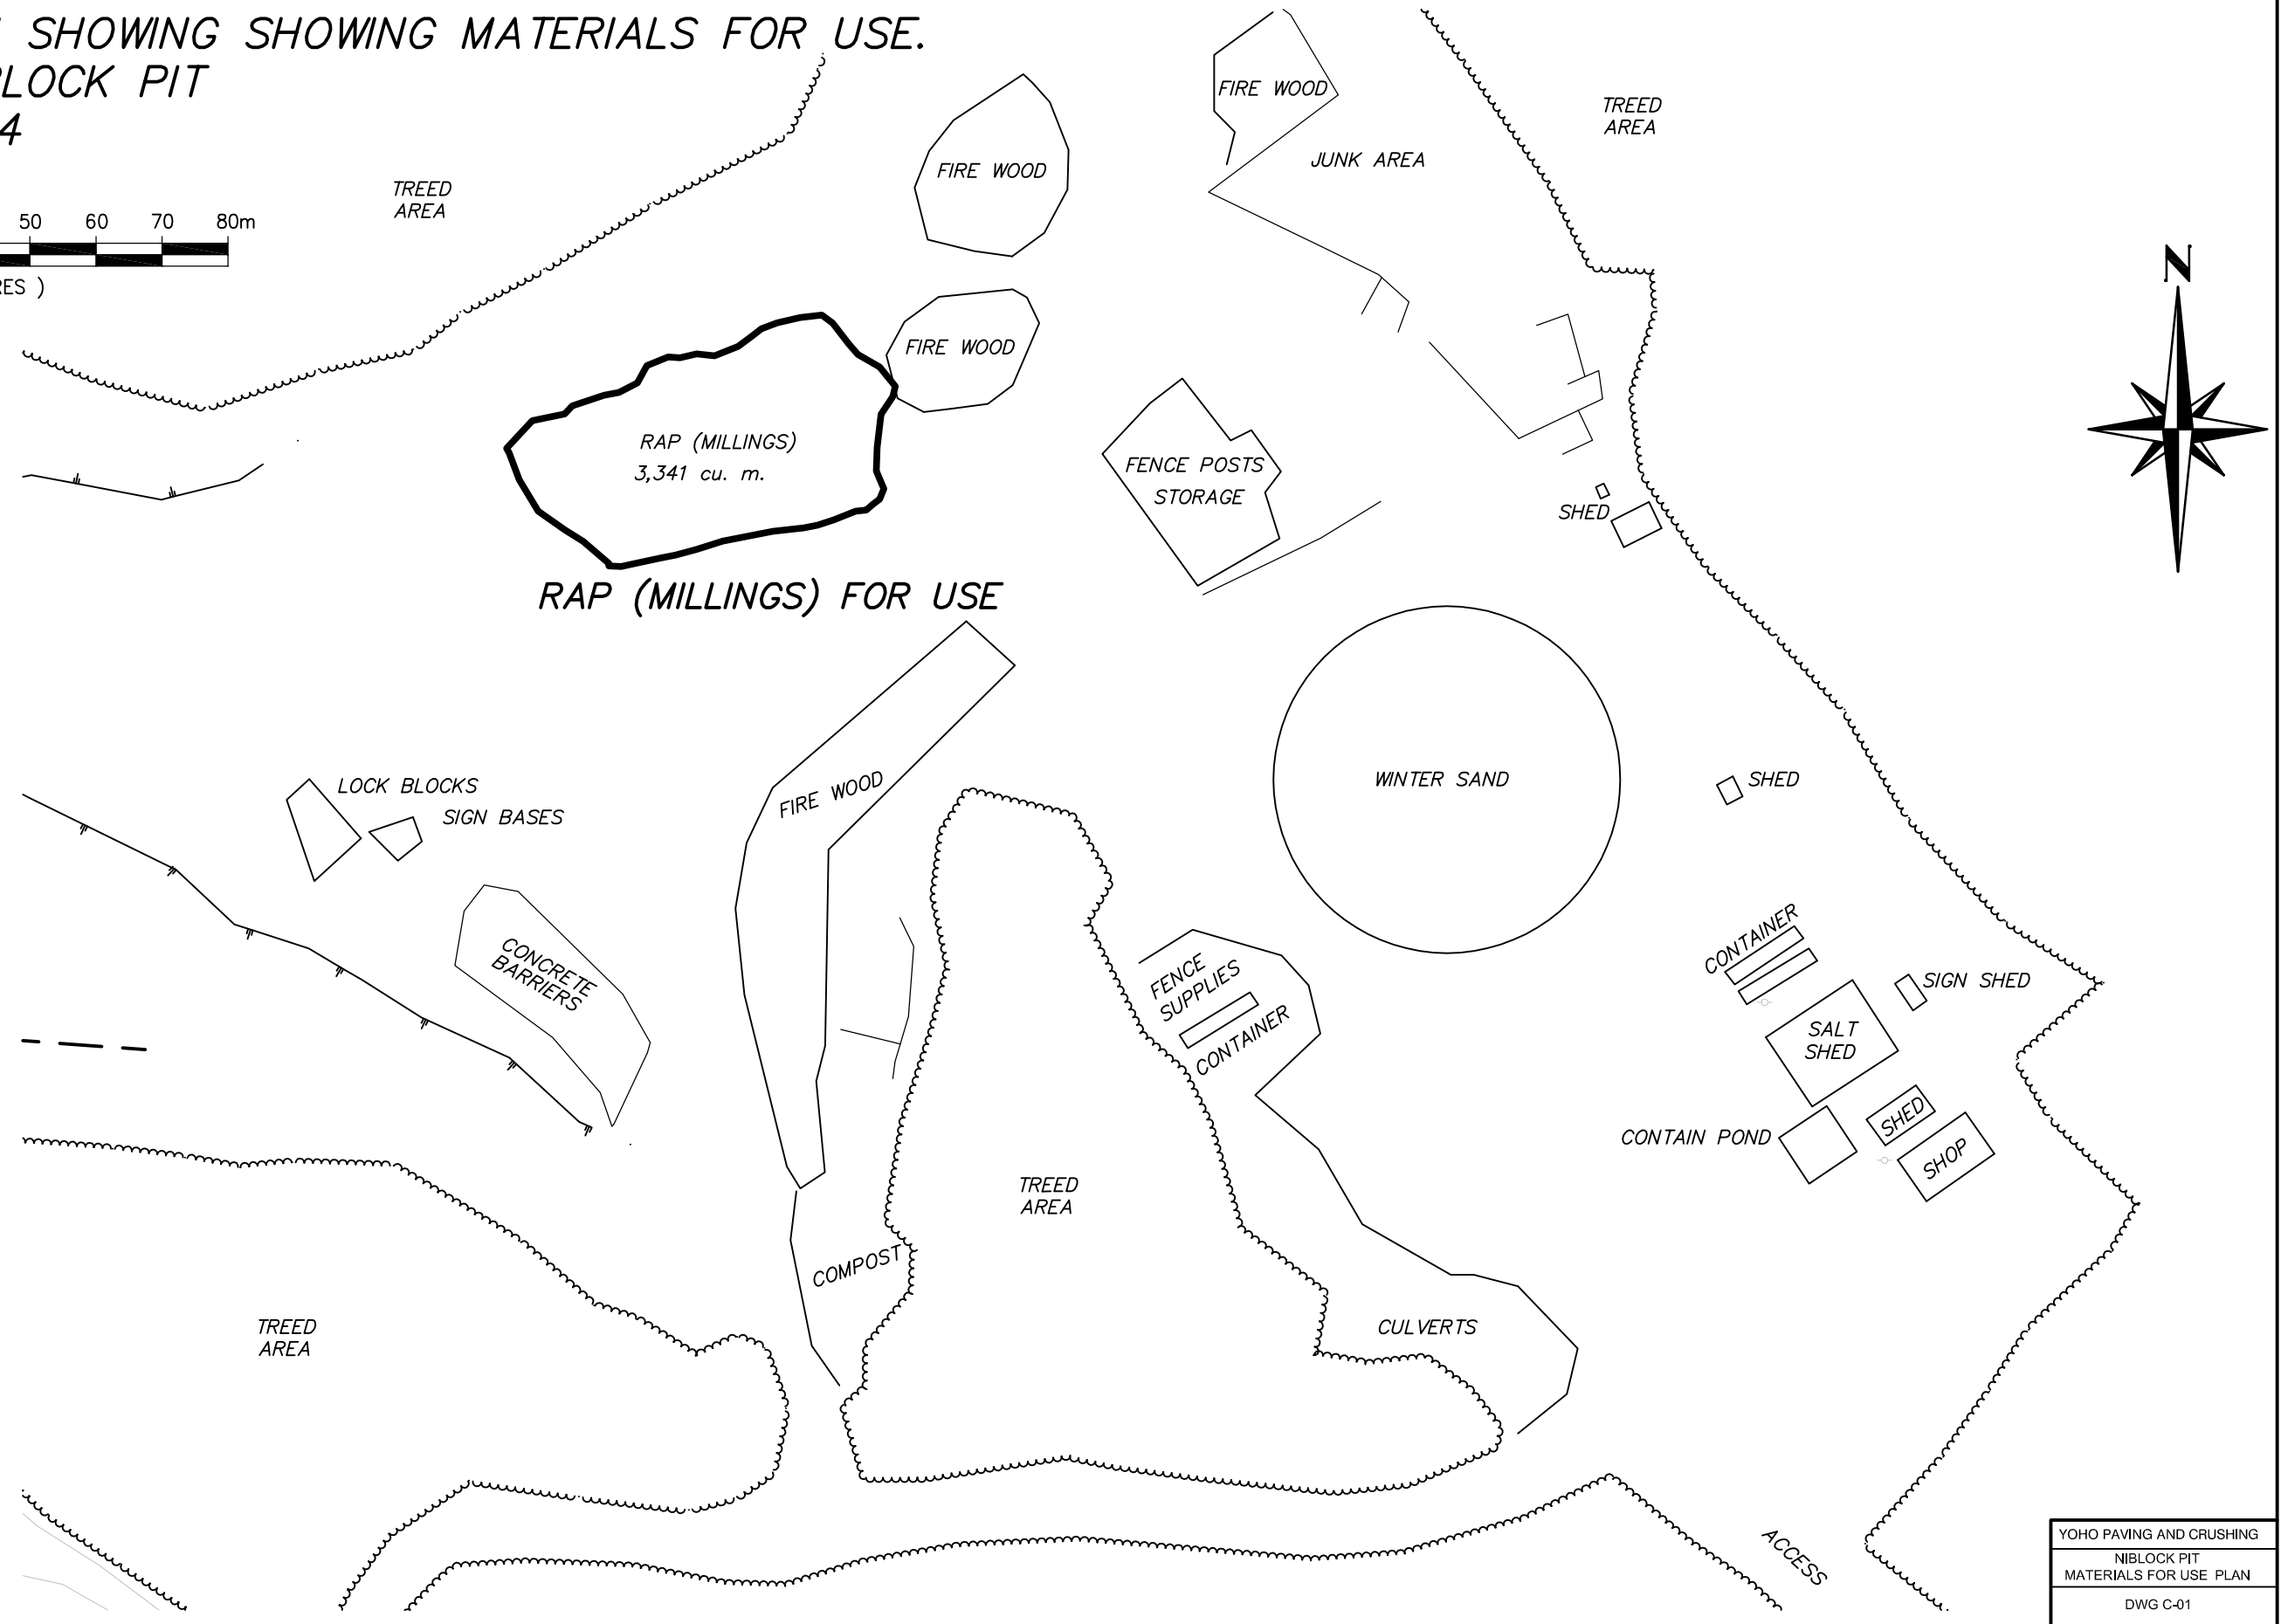

McELHANNEY FIELD OFFICE
CASTLE MOUNTAIN,
BANFF, ALBERTA
PHONE: 250-809-9205
OUR FILE NO. 2511-00431-0
DRAWING NAME: NIBLOCK PIT
2014 YEAR END SURVEY
DWG.DWG

YOHO PAVING AND CRUSHING
NIBLOCK PIT MATERIALS FOR USE PLAN
DWG C-01