


PHASE 1

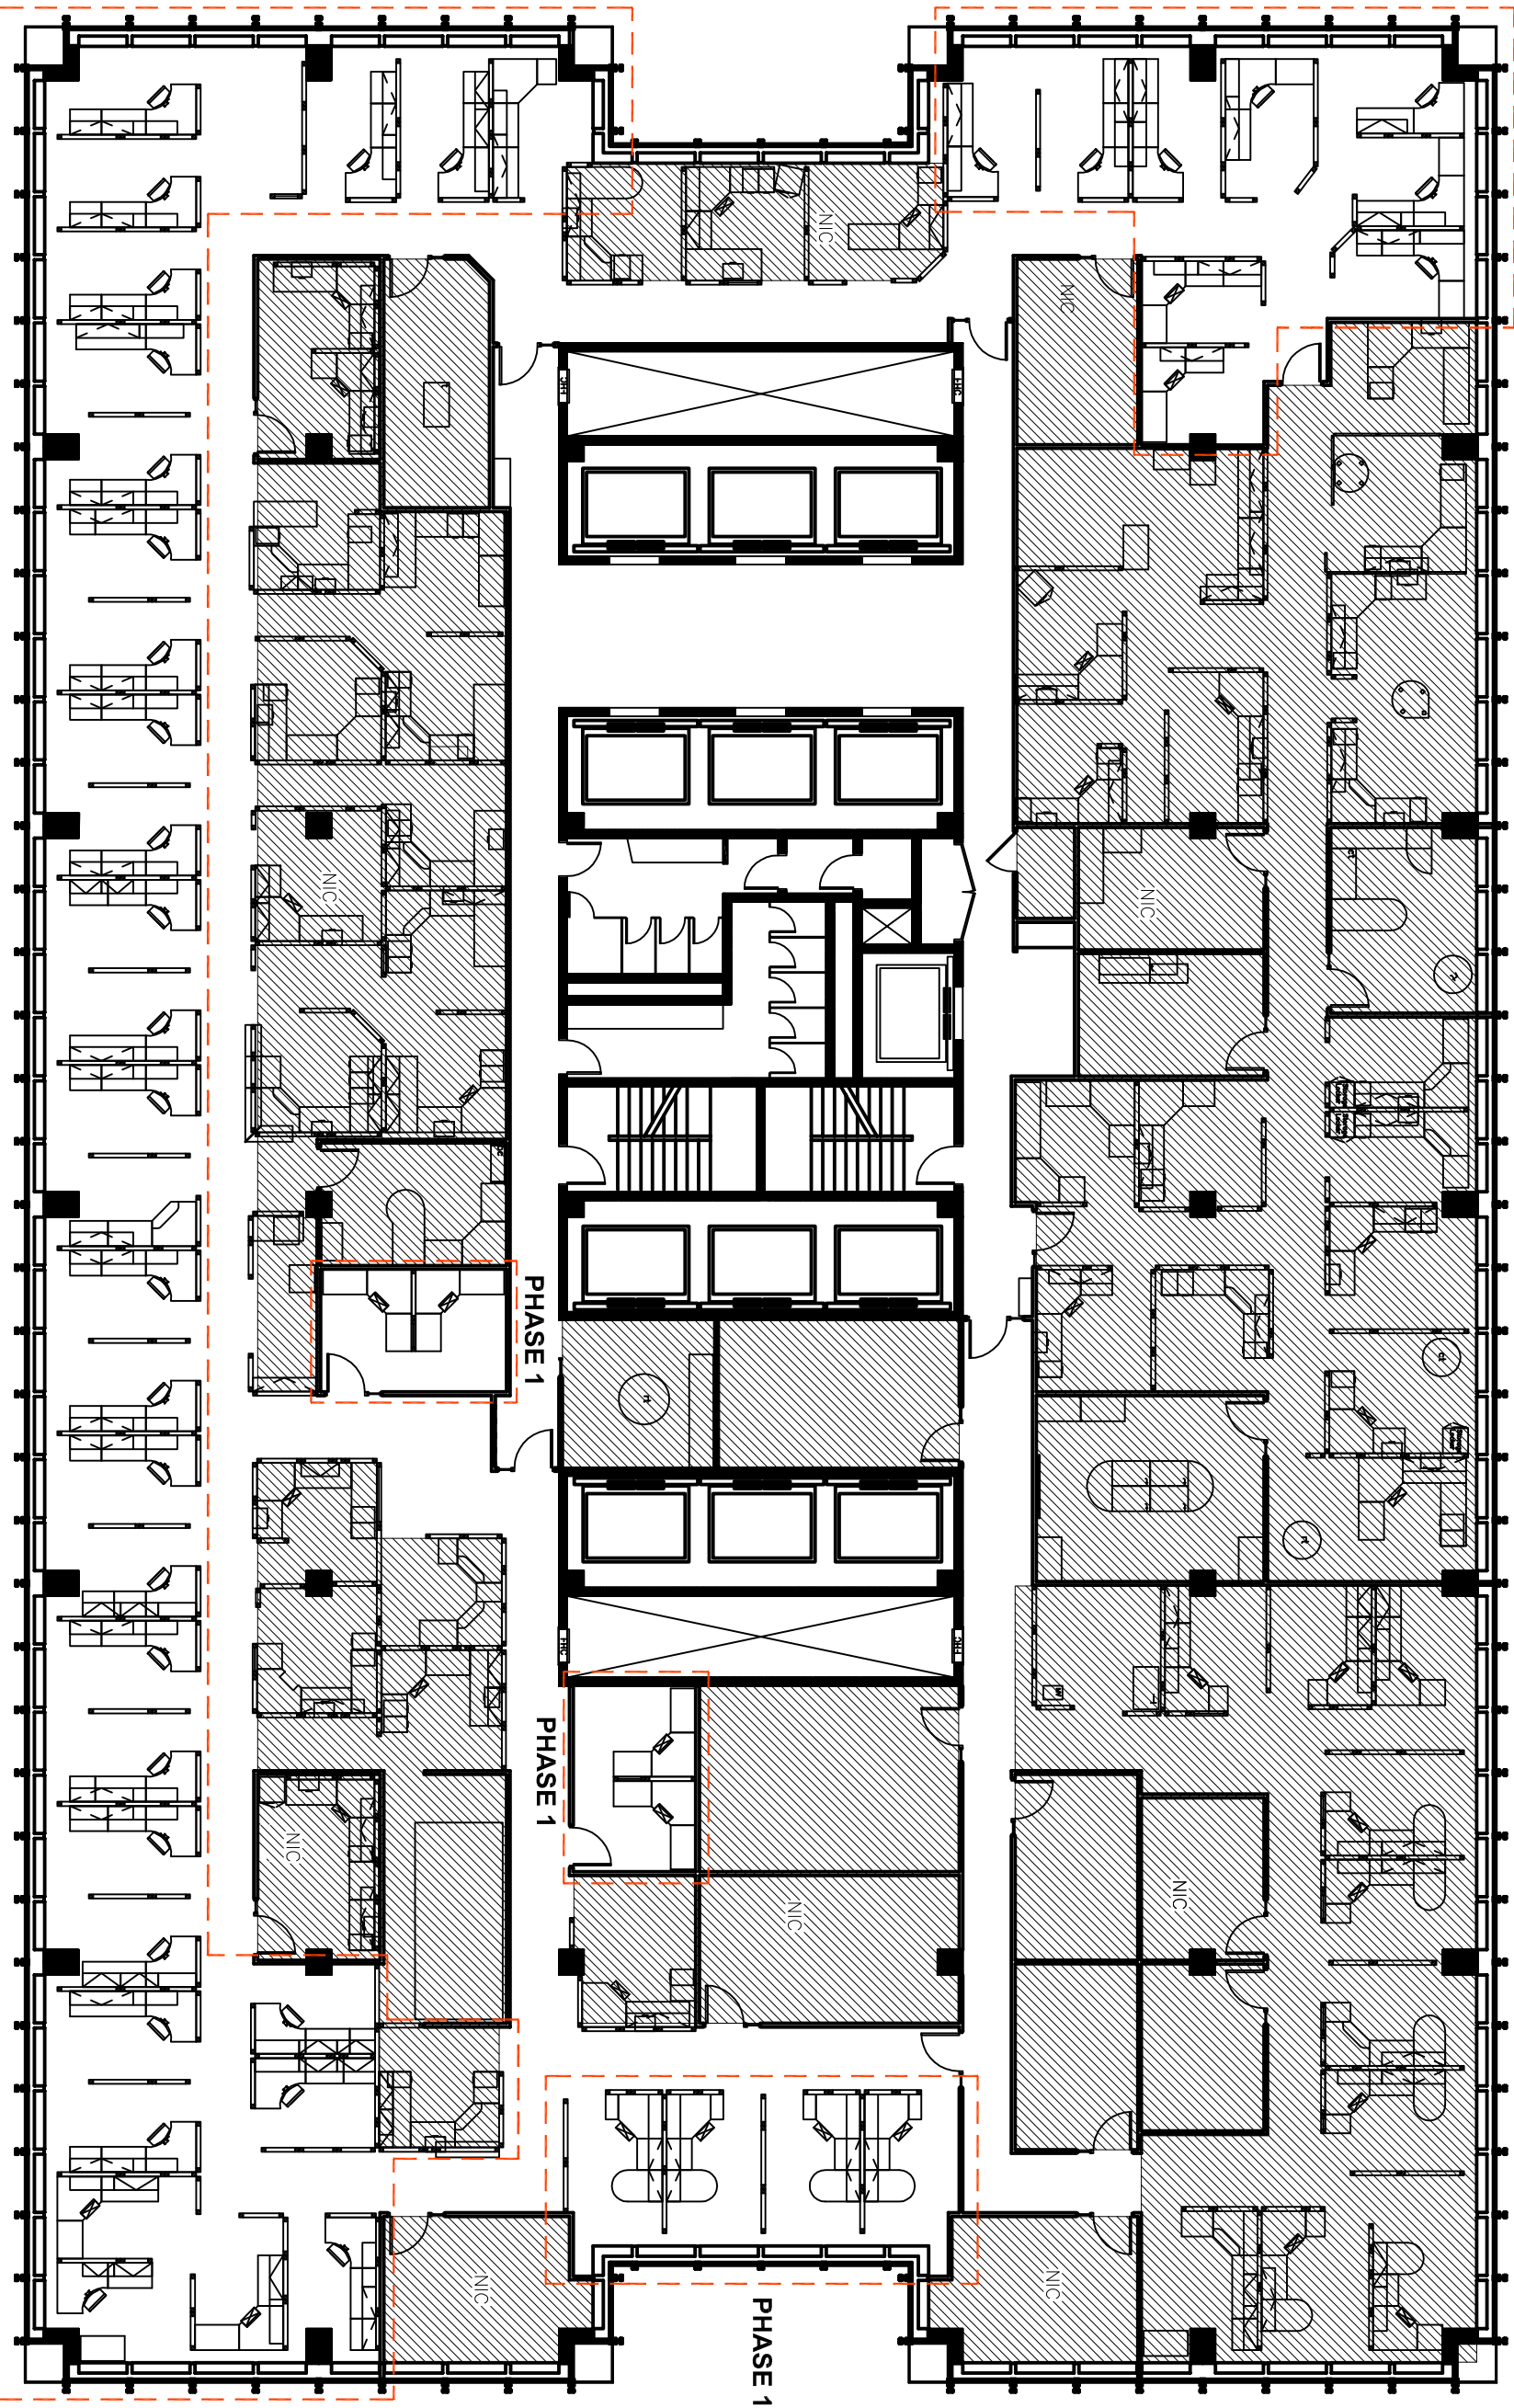

PHASE 1

NEW FURNITURE PLAN - FLOOR 6



UNAUTHORIZED DISCLOSURE PROHIBITED

330 SPARKS STREET NEW FURNITURE PLAN FLOOR 6		Date Project
Drawn by Checked by Drawn by Approved	Date Date Date Approve	Date Date Date Approve
Scale Project number	Scale Date Project number	Scale Date Project number
Drawing number	No. of sheets	Page