


PHASE 1

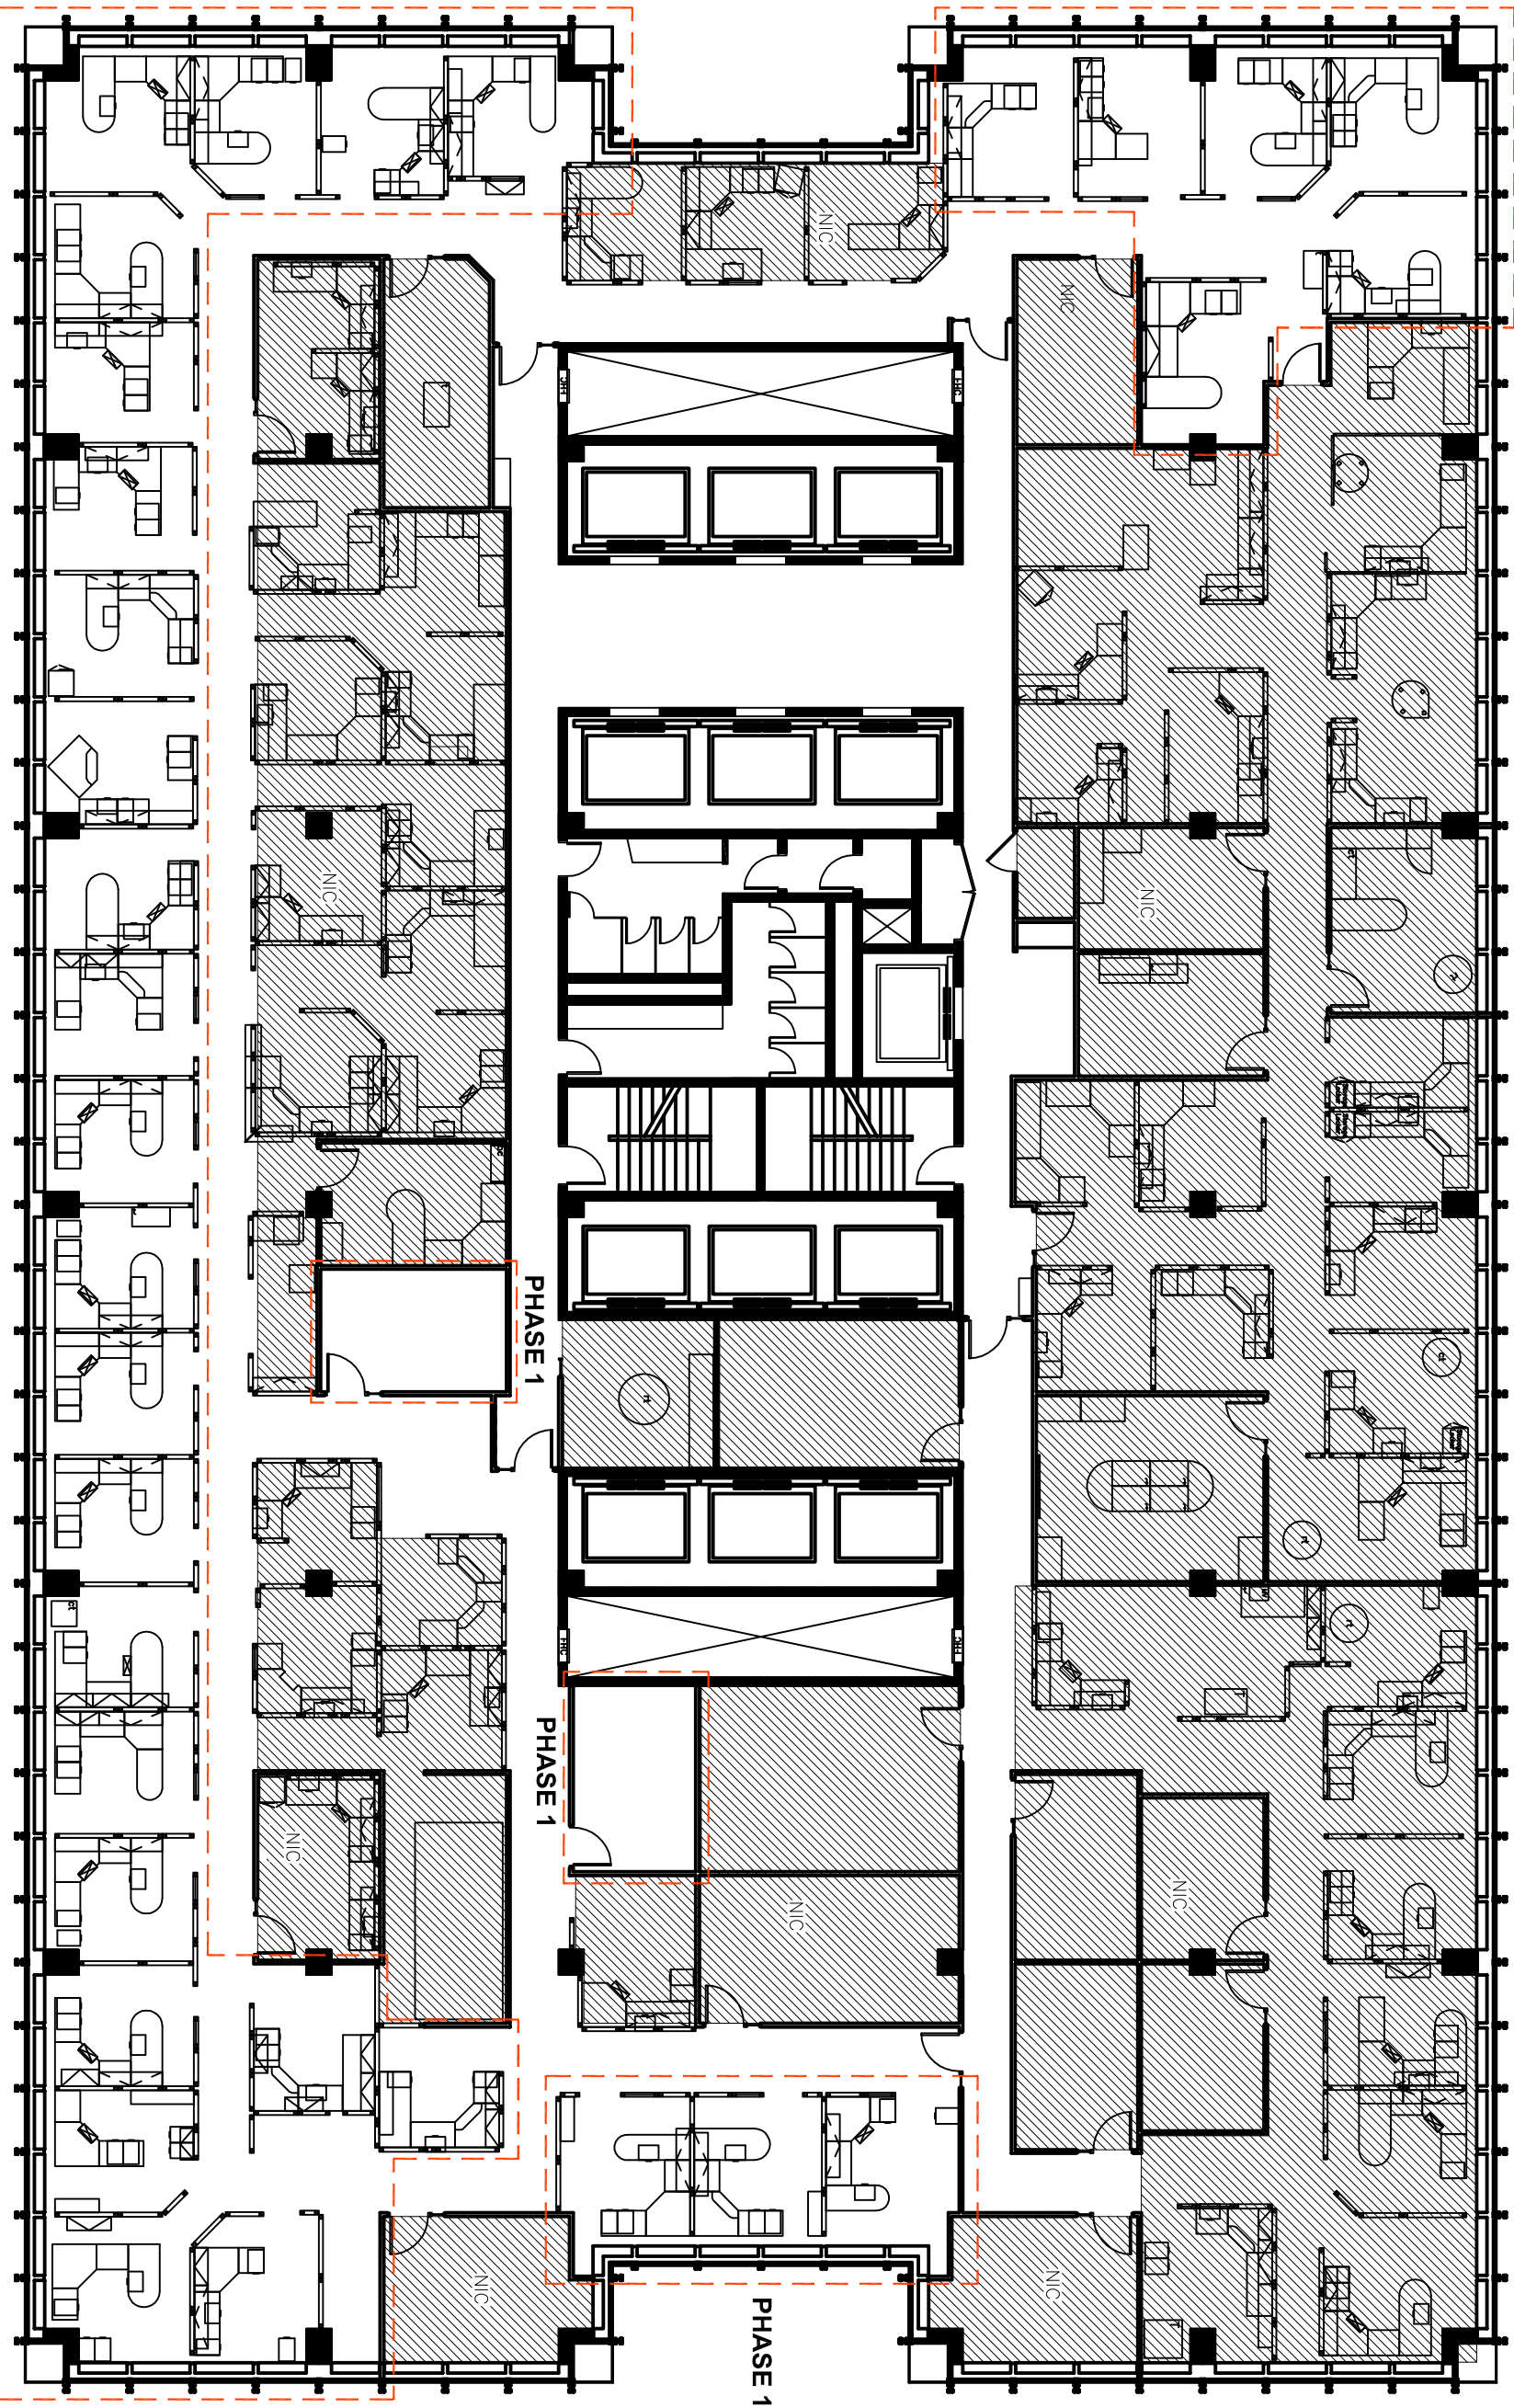

EXISTING FURNITURE PLAN - FLOOR 6

PHASE 1

PHASE 1

PHASE 1

PHASE 1



UNAUTHORIZED DISCLOSURE PROHIBITED

RANFIERI GAVVA ARCHITECTS
FACILITY MANAGEMENT DESIGN SERVICES INCORPORATED

Drawing EXISTING FURNITURE PLAN FLOOR 6	Date _____
Project 330 SPARKS STREET	Date _____
Designer _____	Date _____
Drawn by _____	Date _____
Checked by _____	Date _____
Approved _____	Date _____
Scale NTS	Date DECEMBER 2014
Project number _____	No. of project _____
Drawing number _____	No. of sheets _____
_____	Page _____