









Revision/	Description/Description	Date/Date
C	ISSUED FOR TENDER	14/11/25
B	ISSUED FOR 90% REVIEW	14/11/06
A	ISSUED FOR 66% REVIEW	14/06/15

Client/client  
**Public Works and Government Services Canada**  
800 Burrard Street - 12th Floor  
Vancouver B.C.

Project title/Titre du projet  
**Pacific Rim National Park  
Vancouver Island B.C.**  
**West Coast Trail  
Bridges Repair**

Consultant Signature Only  
Designed by/Concept par  
R.M.  
Drawn by/Dessiné par  
G.M.  
PWGSC Project Manager/Administrateur de Projets TPSGC  
DAVID CHANG  
Regional Manager, Architectural and Engineering Services  
Gestionnaire régionale, Services d'architectural et de génie, TPSGC

Drawing title/Titre du dessin  
**BRIDGE 27  
REPAIRS  
SECTIONS AND DETAILS**  
Project No./No. du projet  
**R.064182.001**  
Sheet/Feuille  
**S-3**  
OF 15  
Revision no./  
no. de Révision  
**C**

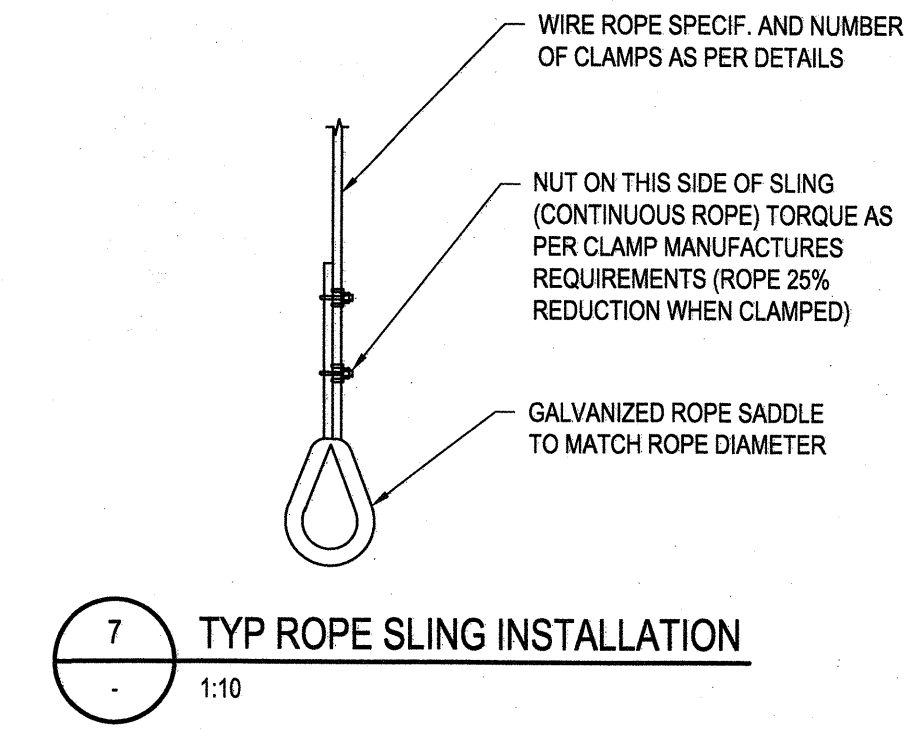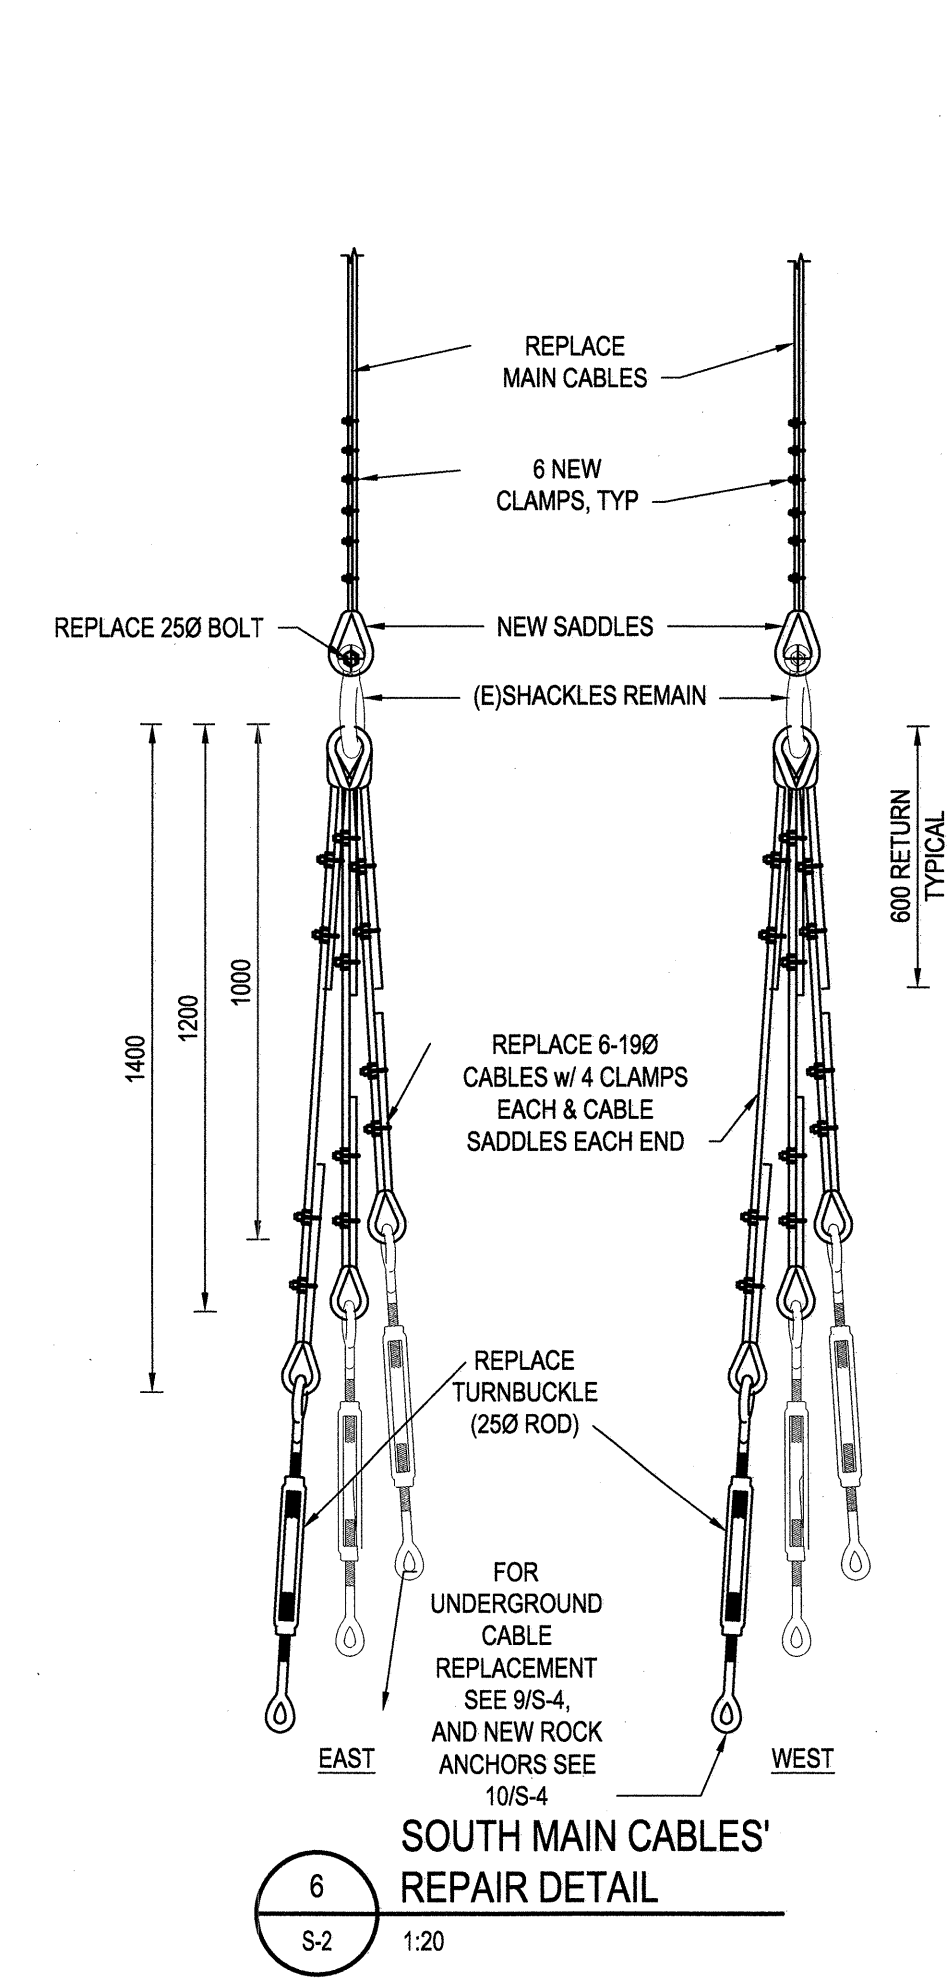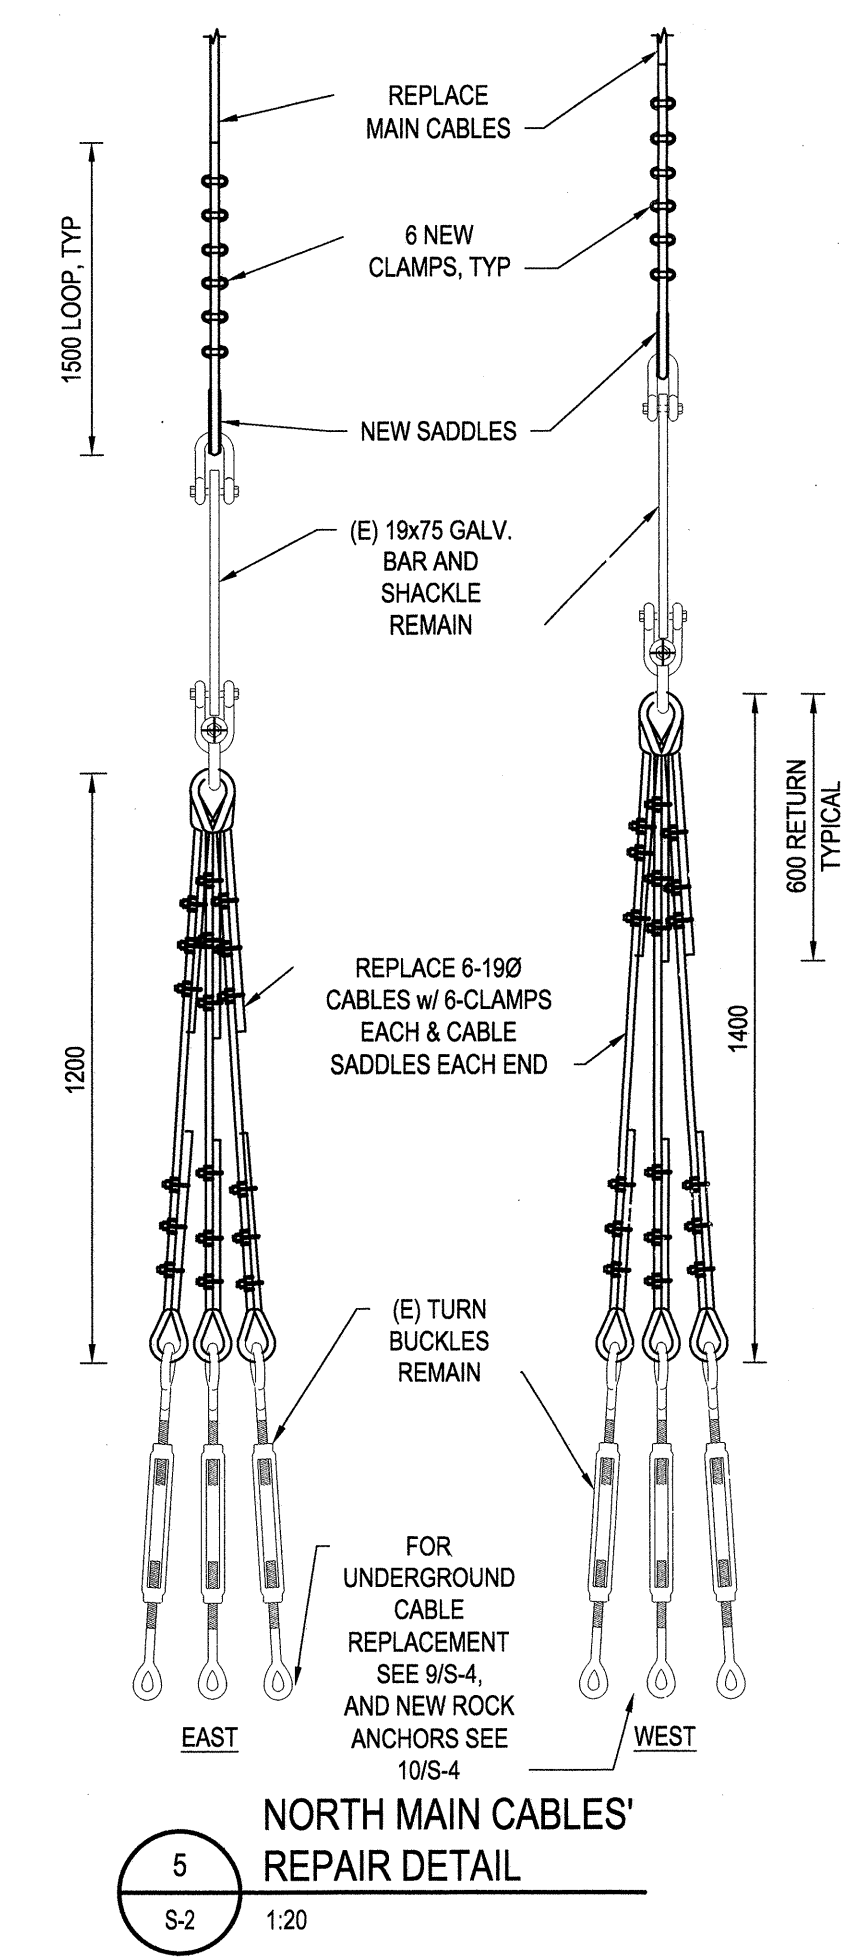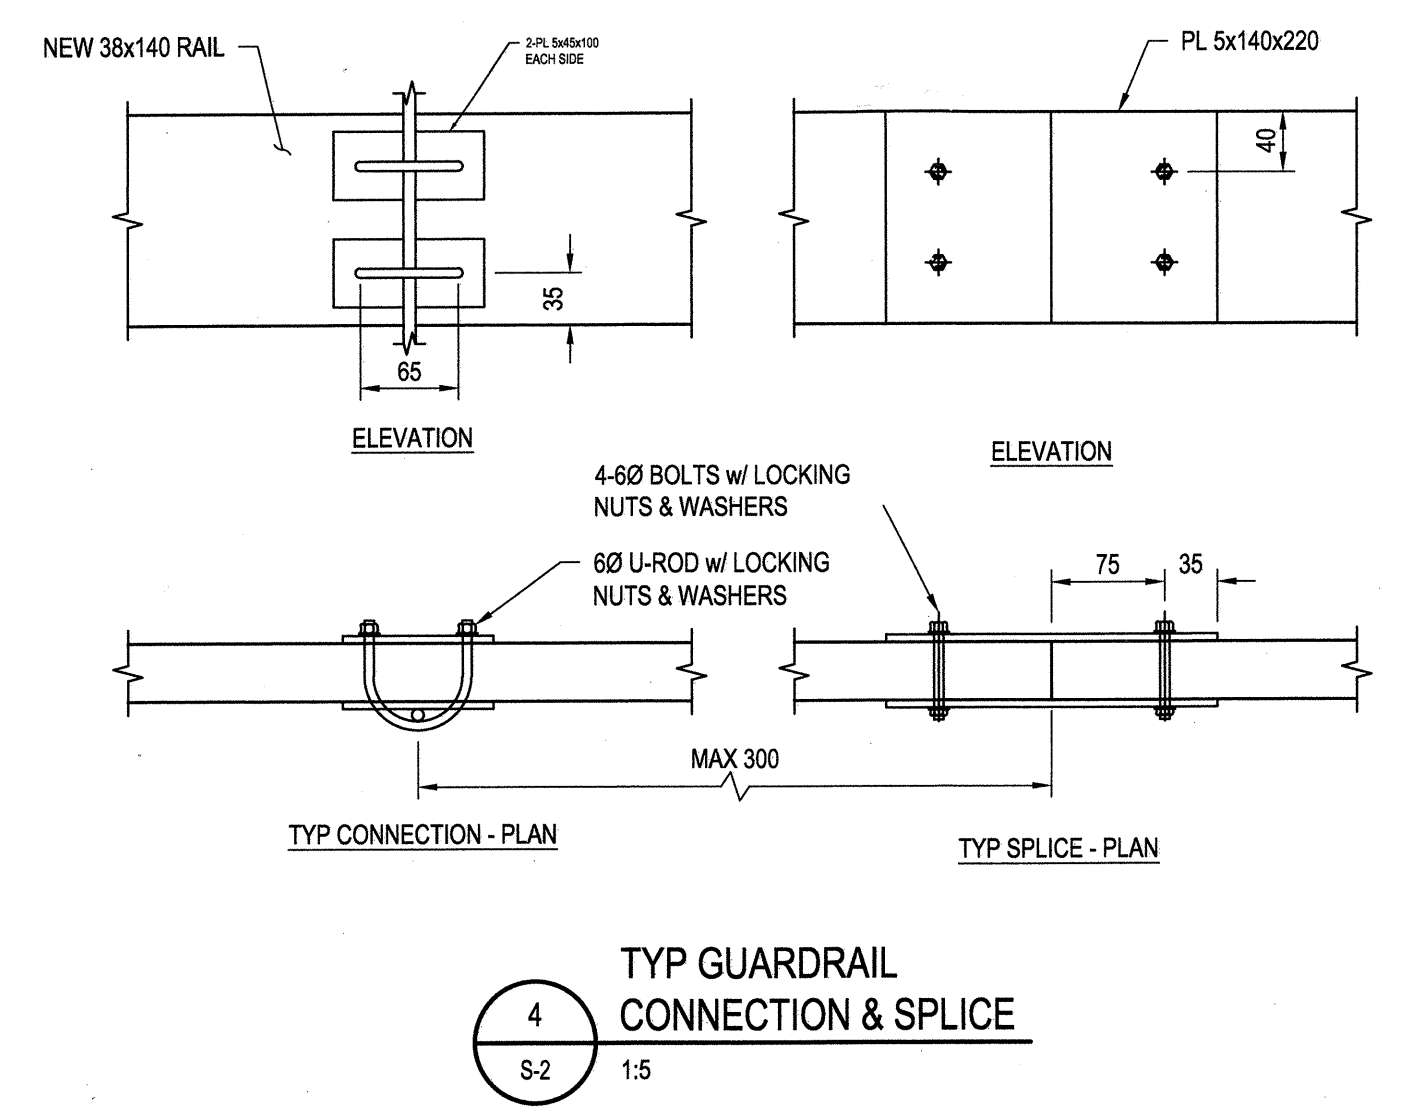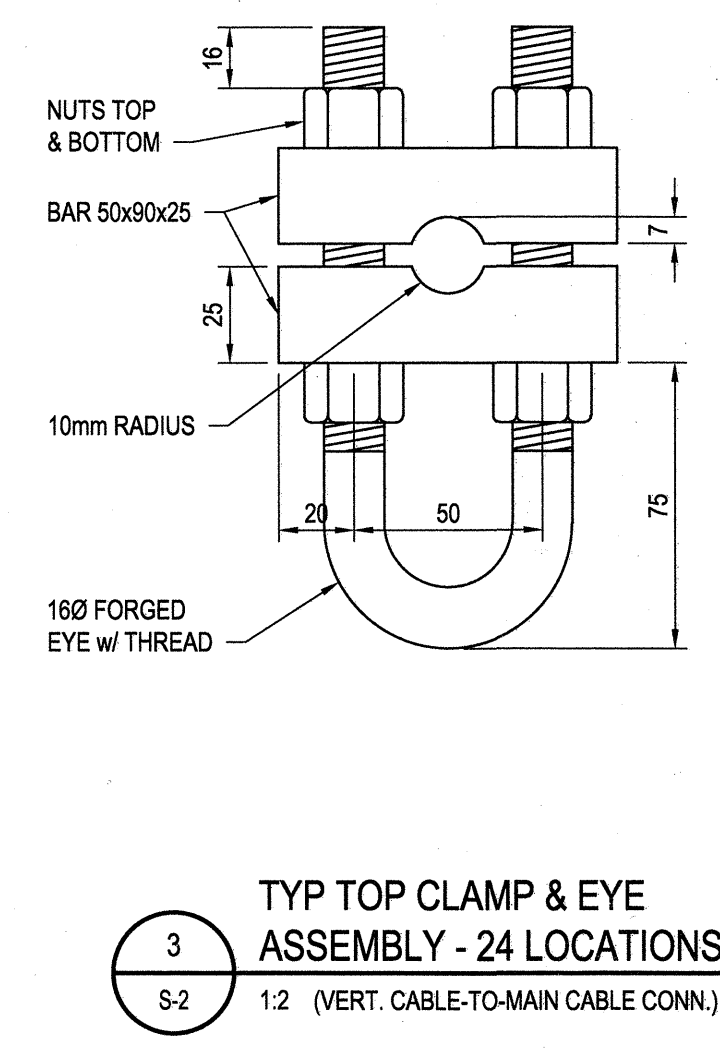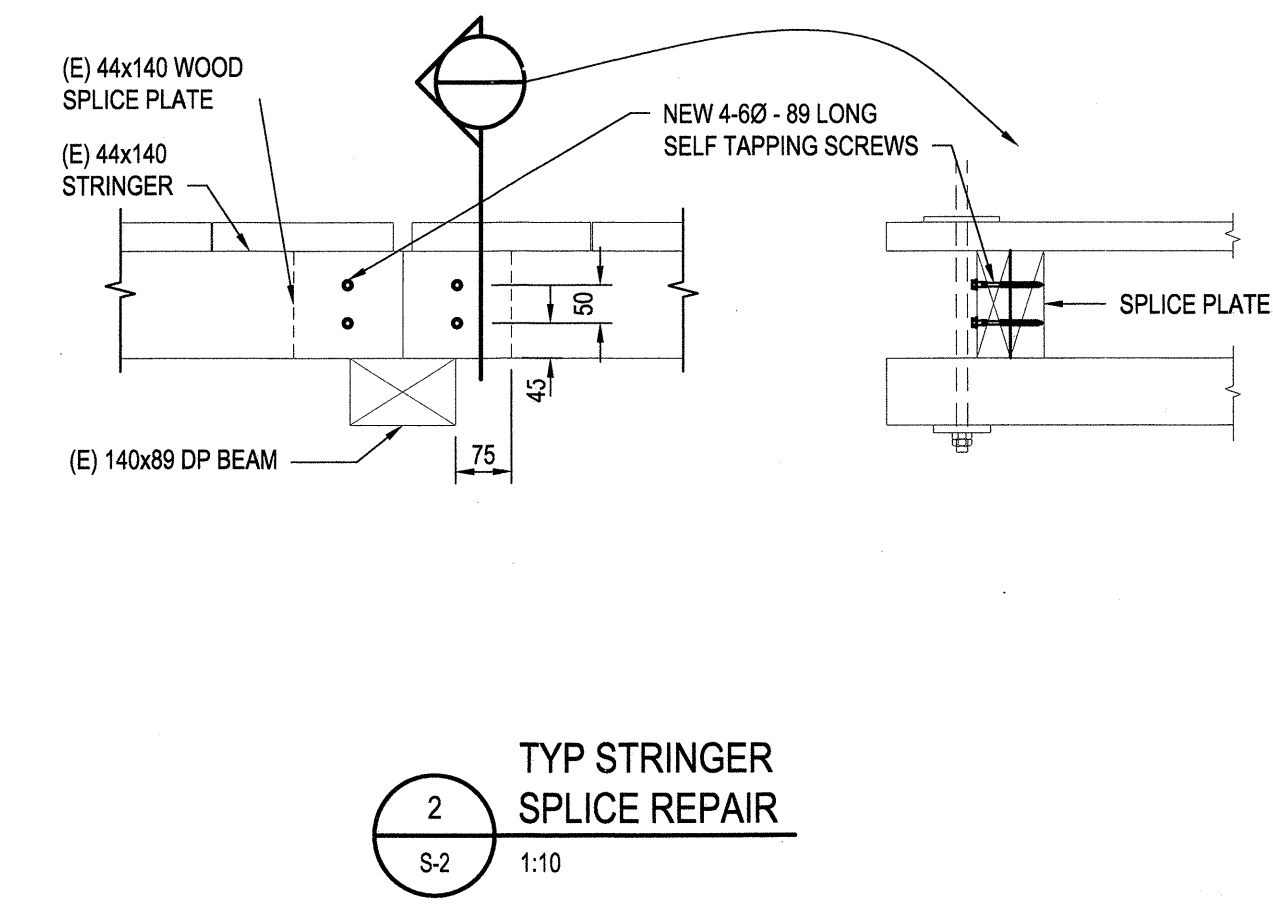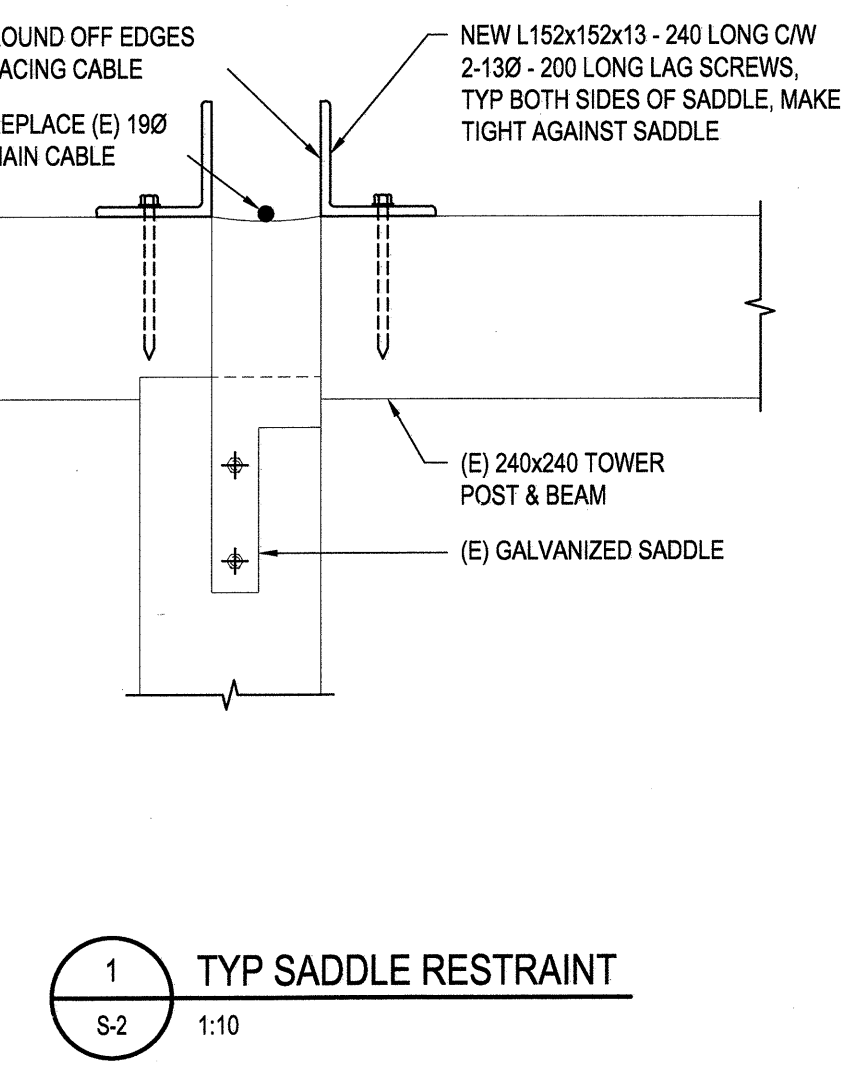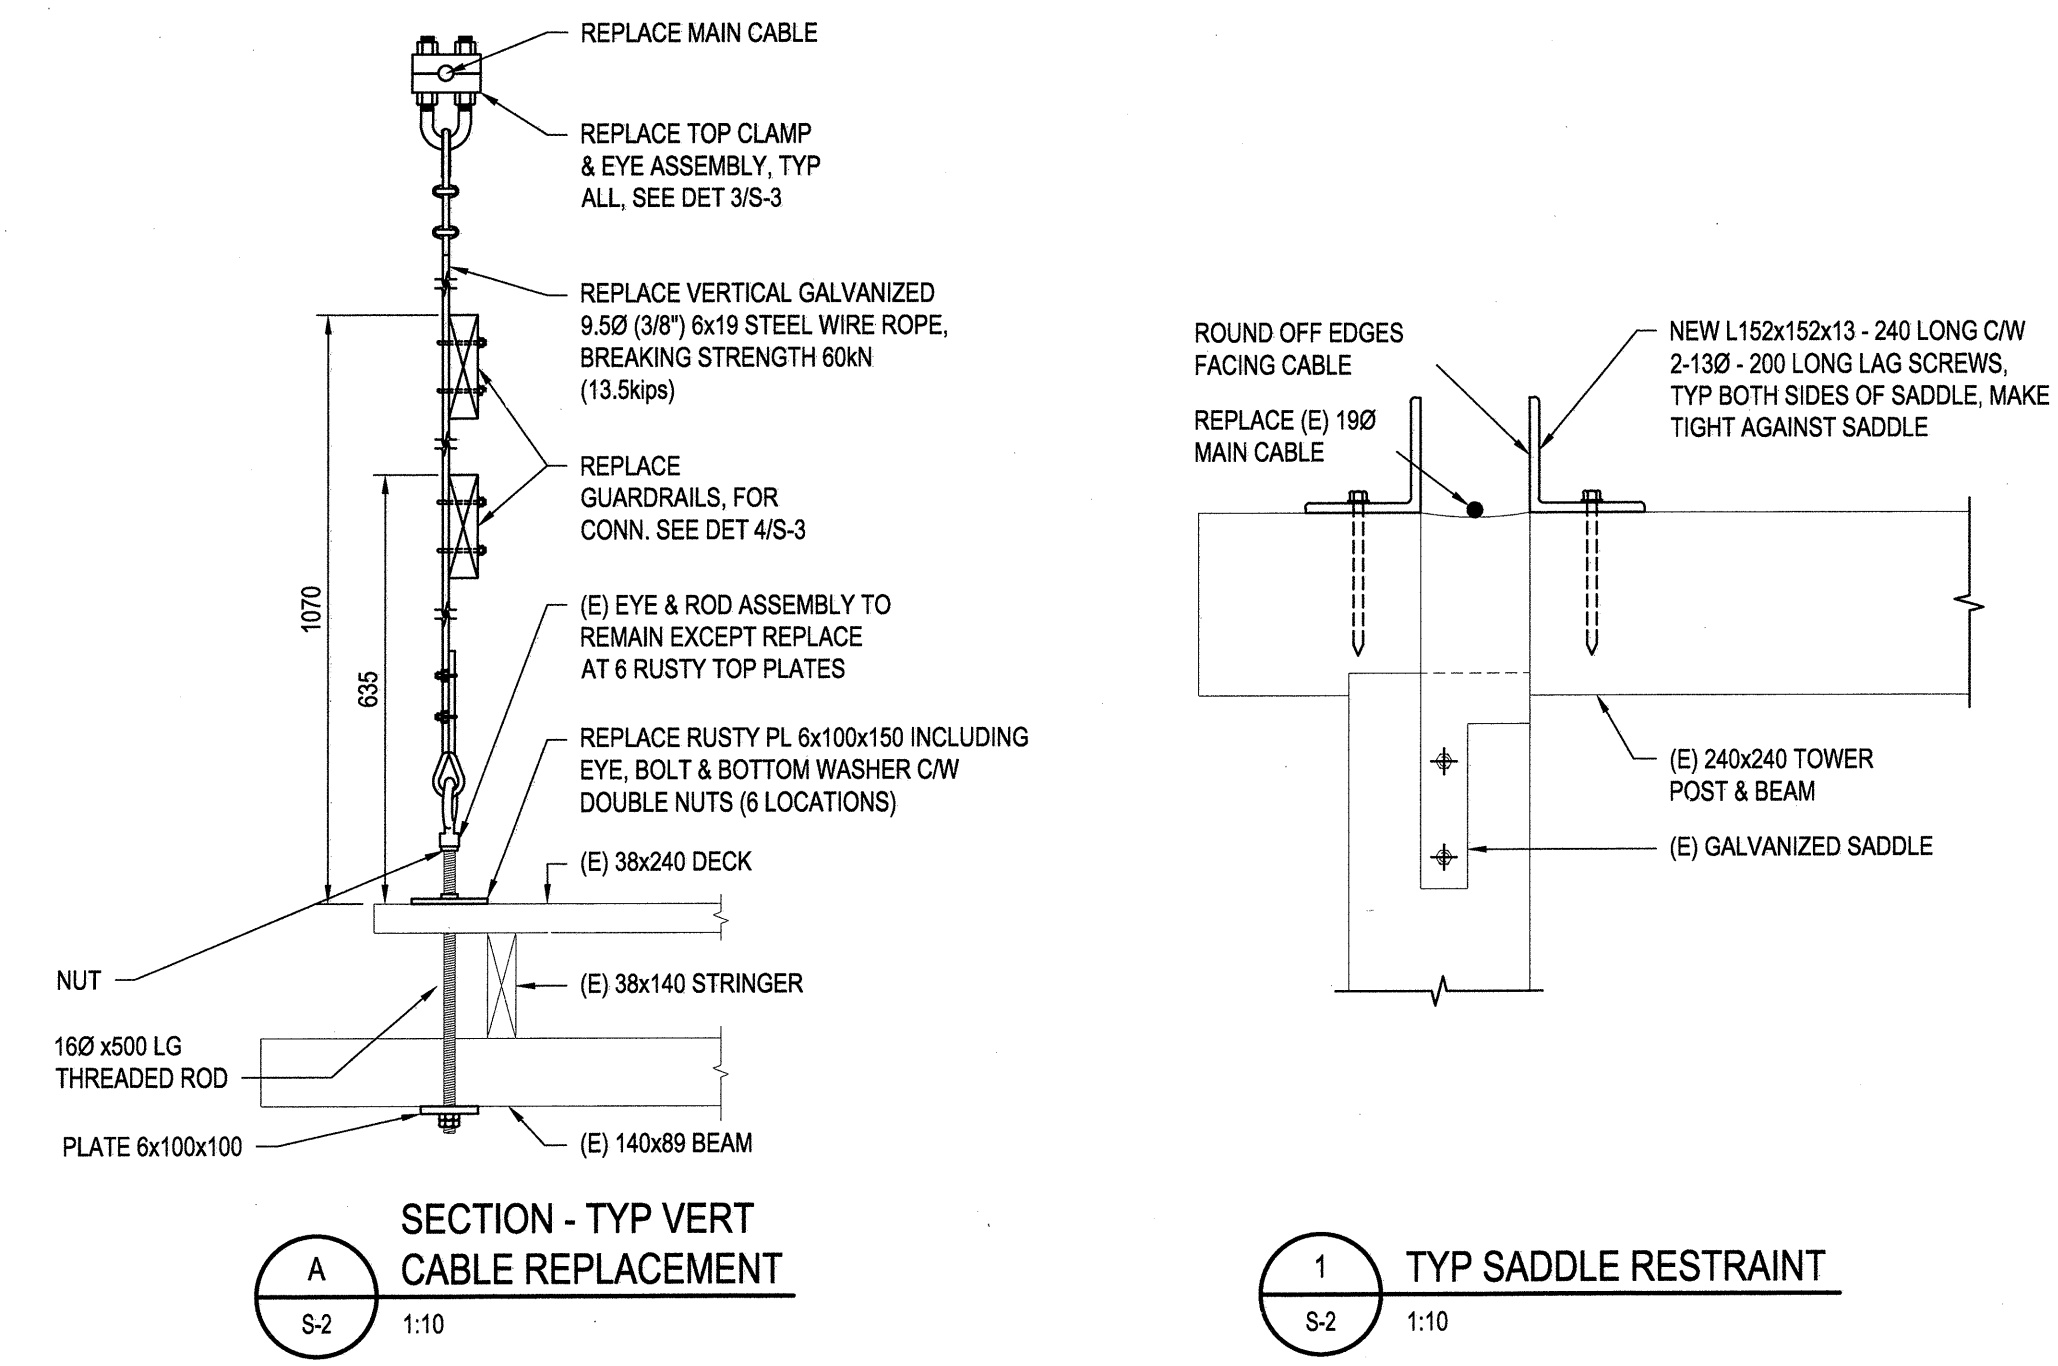

- NOTES:
1. ALL NAILS TO BE GALVANIZED 0.131"10 x 75 LONG, TYP U.N.O.
  2. ALL SCREWS TO BE 6mm DIAMETER x76 LONG SELF TAPPING GALVANIZED SCREWS U.N.O.
  3. ALL STEEL TO BE HOT DIPPED GALVANIZED
  4. ALL WOOD STRINGERS AND GUARDRAIL POSTS TO BE No. 1 CEDAR, OTHER WOOD ELEMENTS TO BE No. 2 CEDAR
  5. FOR METHODS OF CONSTRUCTION, QUALITY OF WORKMANSHIP AND MATERIAL AND FOR STANDARDS AND CODES, REFER TO SPECIFICATIONS THAT ARE PART OF THE CONTRACT DOCUMENTS
  6. (E) DENOTES EXISTING
  7. POSTS TO BE 300mm LONGER AND FIELD CUT TO SUIT
  8. ALL EXISTING DIMENSIONS TO BE SITE CONFIRMED, LONGER MEMBERS THAN SHOWN TO BE PROVIDED AND FIELD CUT TO SUIT

