

NOV 25 2014

SCALE 1:20  
0 500 1000  
SCALE IN MILLIMETRES

C	ISSUED FOR TENDER	14/11/25
B	ISSUED FOR 90% REVIEW	14/11/06
A	ISSUED FOR 60% REVIEW	14/08/15

Revision/Description Date/Date

Client/Client  
**Public Works and Government  
Services Canada**

800 Burrard Street - 12th Floor  
Vancouver B.C.

Project title/Titre du projet  
**Pacific Rim National Park  
Vancouver Island B.C.**

**West Coast Trail  
Bridges Repair**

Consultant Signature Only

Designed by/Concept par  
R.M.

Drawn by/Dessiné par  
J.G.

PWOSC Project Manager/Administrateur de Projets TPSCC  
DAVID CHANG

Regional Manager, Architectural and Engineering Services  
Gestionnaire régionale, Services d'architectural et de génie, TPSCC


Drawing title/Titre du dessin

**BRIDGE 74  
WOOD PLATFORM  
REPLACEMENT  
PLAN & SECTIONS**


Project No./No. du  
projet  
**R.064182.001**

Sheet/Fauille  
**S-7**  
OF 15


Revision no./  
La révision  
**C**

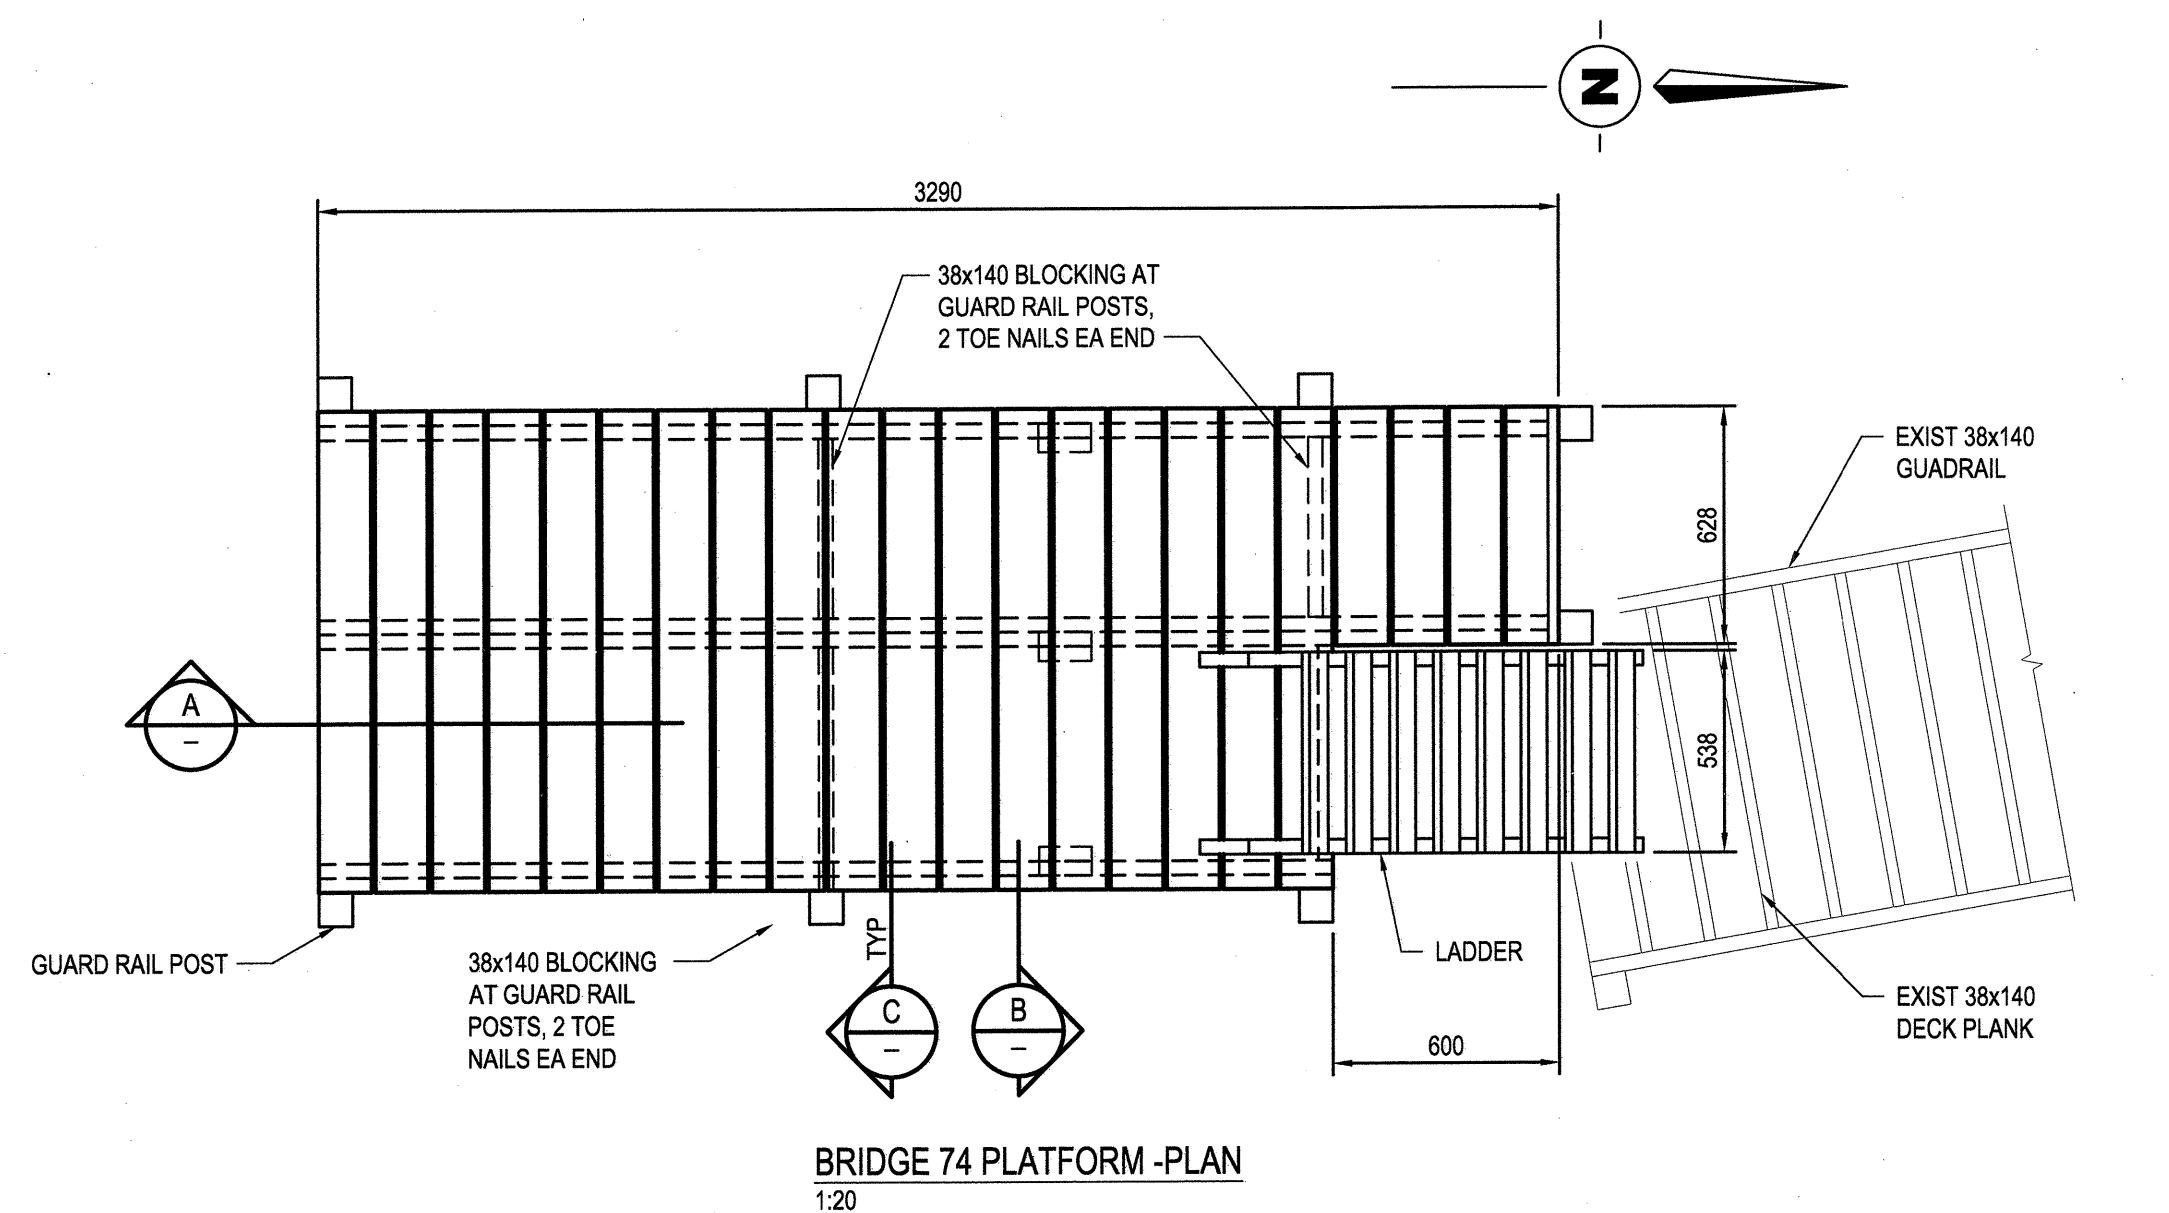


BRIDGE 74 PLATFORM - PLAN  
1:20

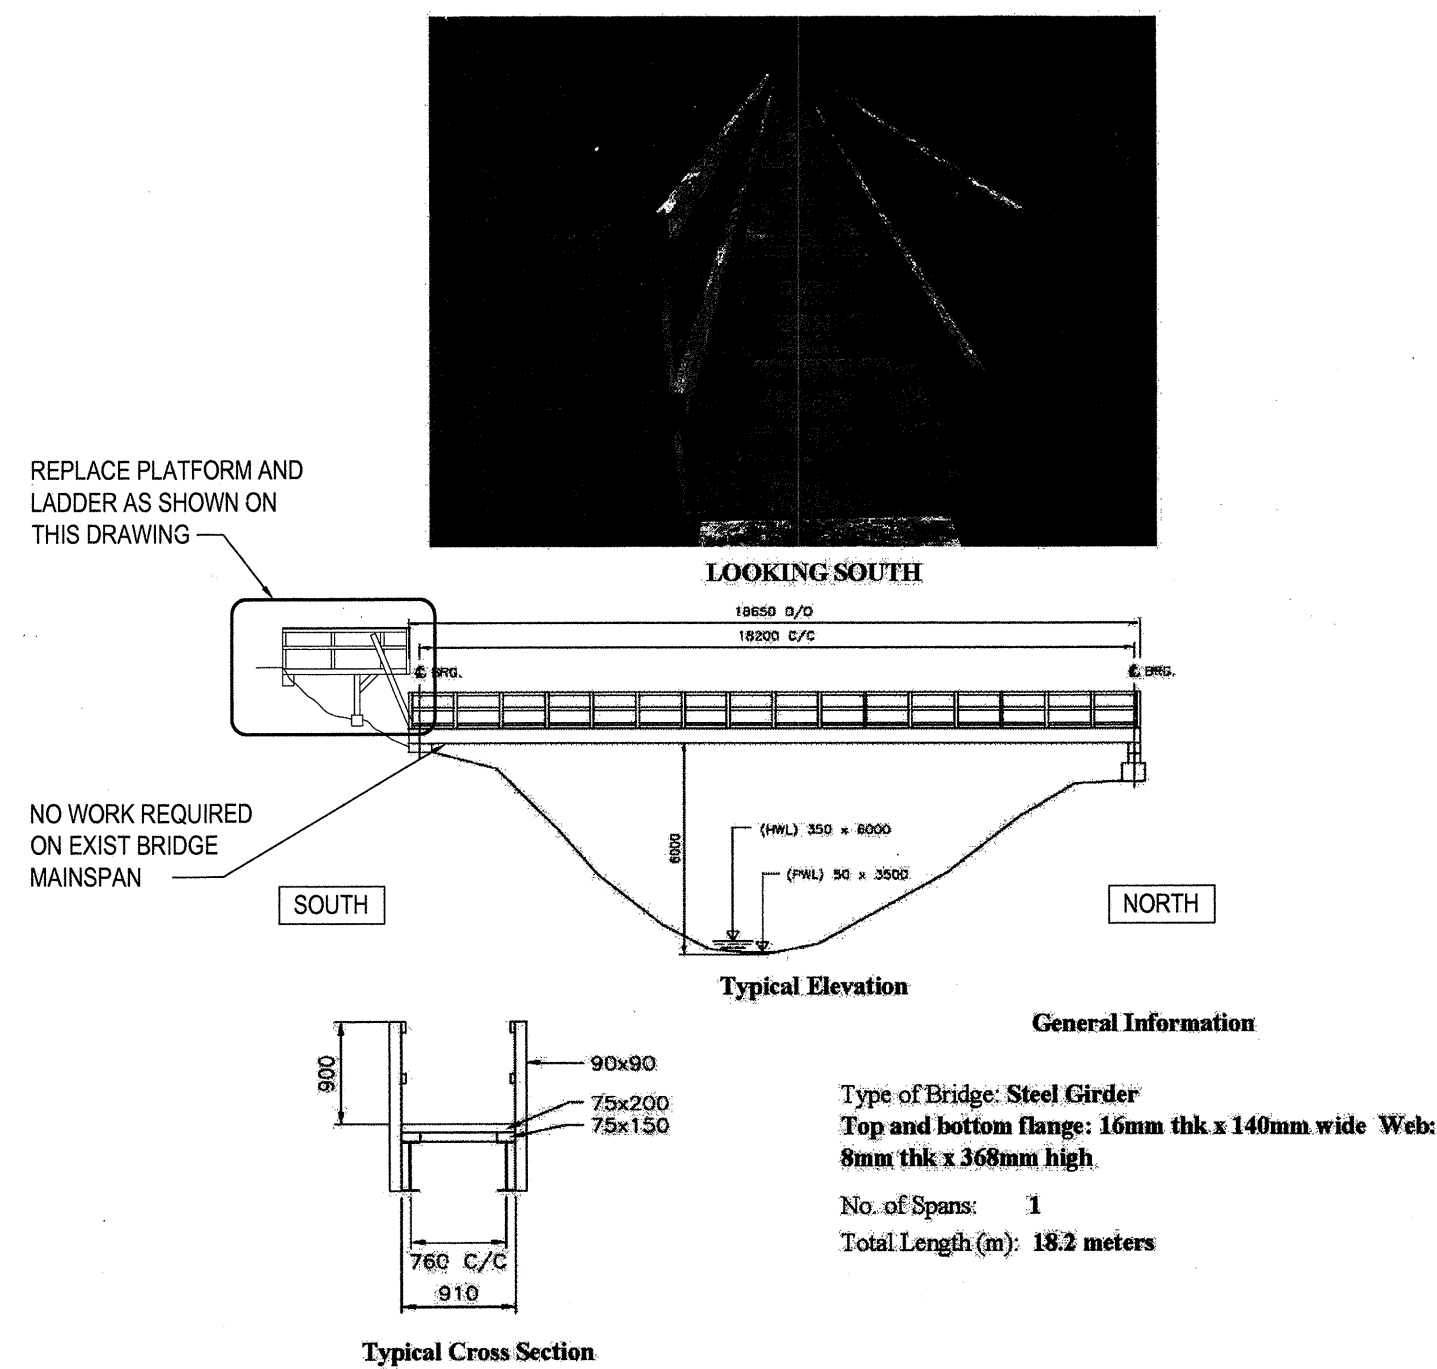


EXISTING BRIDGE 74

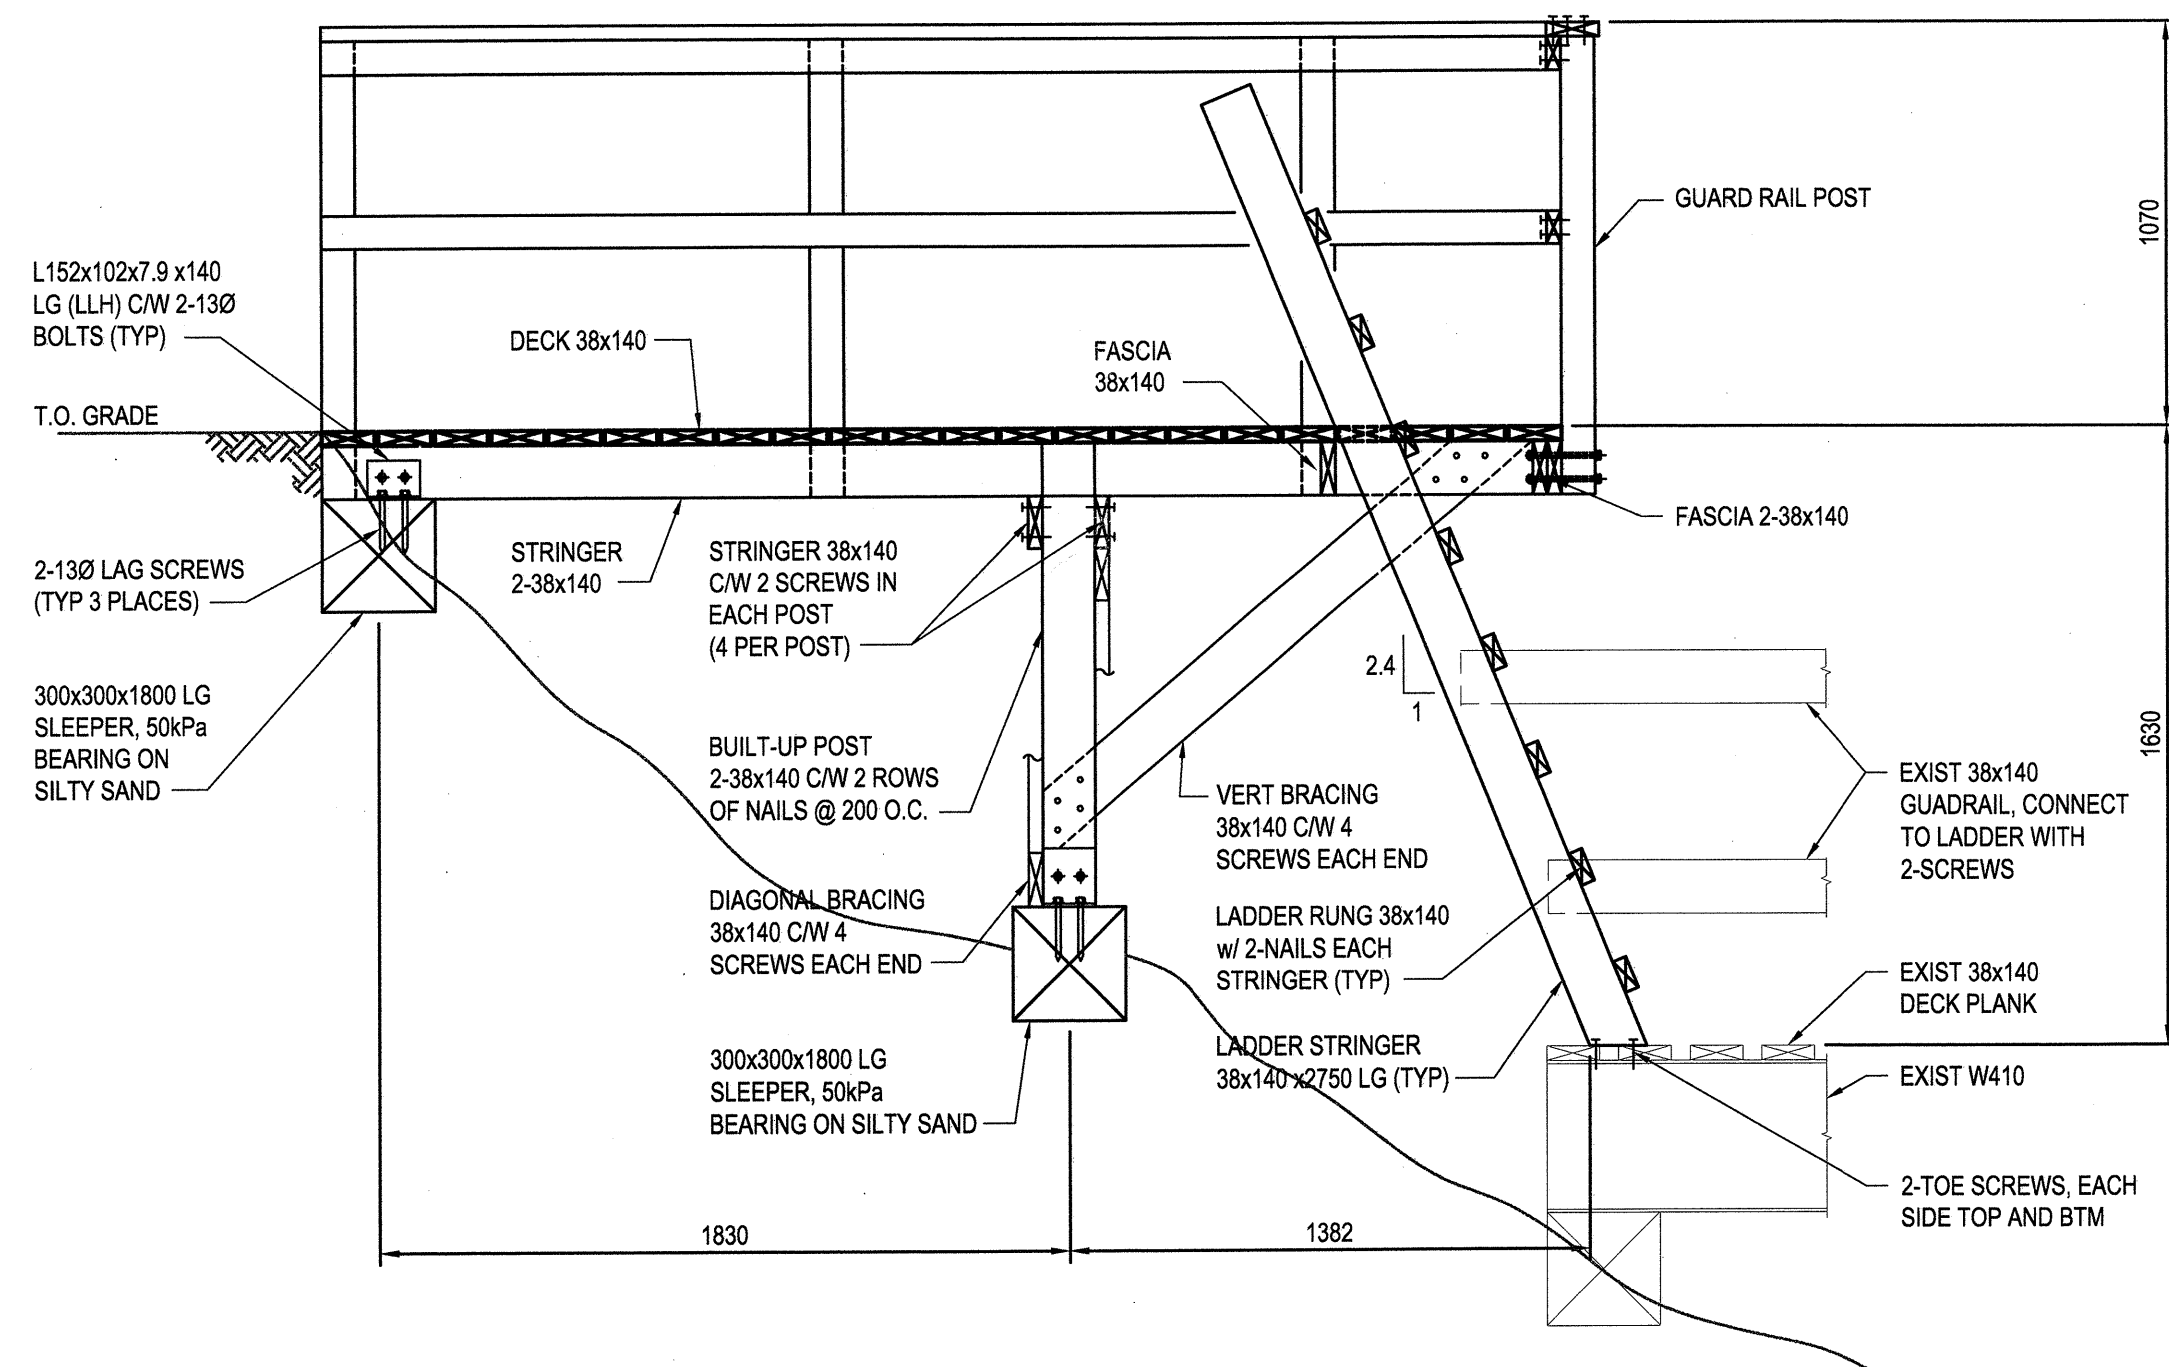

SECTION A-A  
1:20

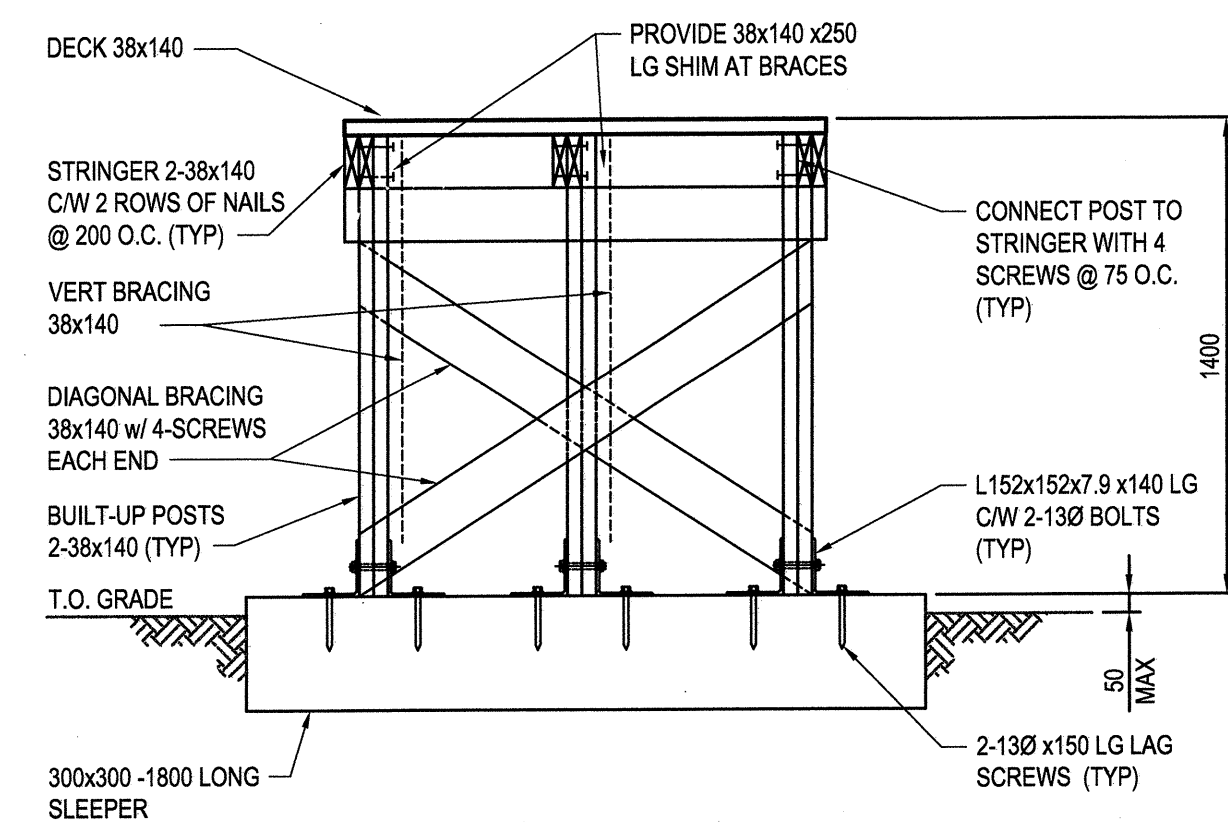

SECTION B-B  
1:20

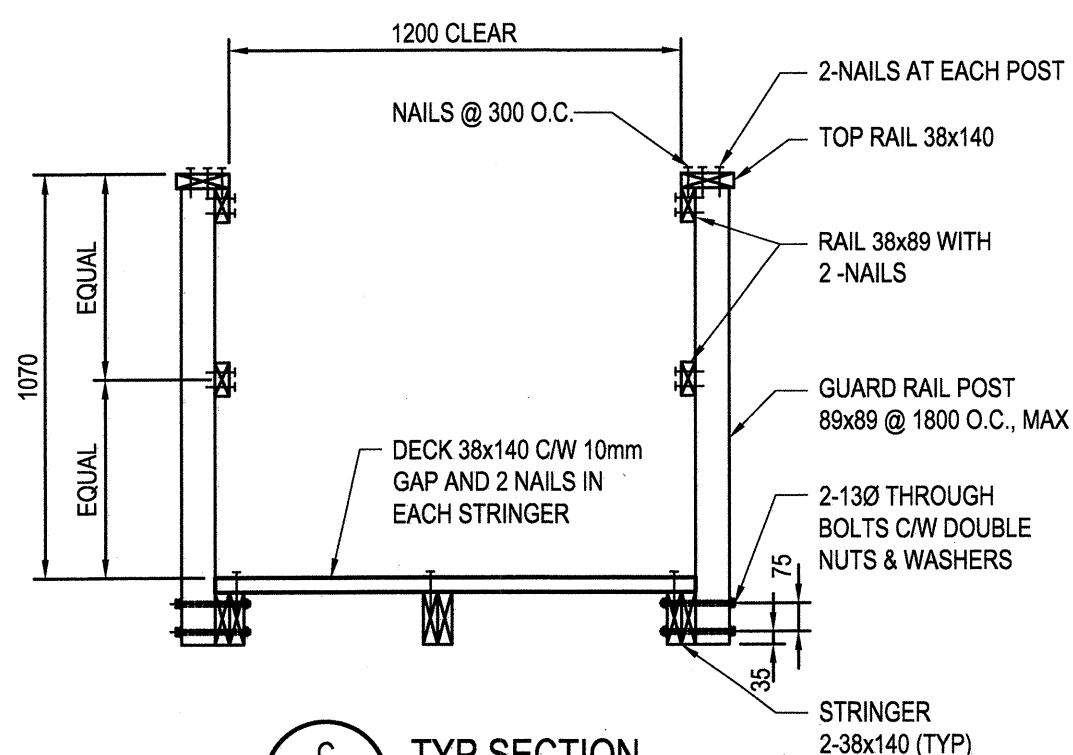

TYP SECTION C-C  
1:20

"NO CHANGE TO ORIGINAL CAPACITY"

NOTES:

- ALL NAILS TO BE GALVANIZED 0.131"Ø x 75 LONG, TYP U.N.O.
- ALL SCREWS TO BE 6mm DIAMETER x76 LONG SELF TAPPING GALVANIZED SCREWS U.N.O.
- ALL STEEL TO BE HOT DIPPED GALVANIZED
- ALL WOOD STRINGERS AND GUADRAIL POSTS TO BE No. 1 CEDAR, OTHER WOOD ELEMENTS TO BE No. 2 CEDAR
- FOR METHODS OF CONSTRUCTION, QUALITY OF WORKMANSHIP AND MATERIAL AND FOR STANDARDS AND CODES, REFER TO SPECIFICATIONS THAT ARE PART OF THE CONTRACT DOCUMENTS
- (E) DENOTES EXISTING
- POSTS TO BE 300mm LONGER AND FIELD CUT TO SUIT
- ALL EXISTING DIMENSIONS TO BE SITE CONFIRMED, LONGER MEMBERS THAN SHOWN TO BE PROVIDED AND FIELD CUT TO SUIT