



SKETCH PLAN 2014 YEAR END SURVEY.  
LOCATION: MANNIX PIT  
DATE OCTOBER 25, 2014.


SCALE : 1:5000

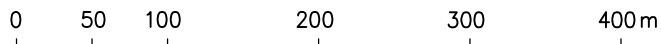

( ALL DIMENSIONS ARE IN METRES )

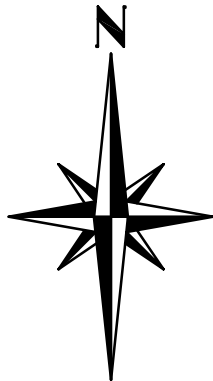

Asphalt Aggregate						
Manufacturer	Date Surveyed	NF	Washed NF	MF	Washed MF	16mm
OAL - RB	Nov. 02/2013					183
OAL	Nov. 02/2013		450	9,366		
OAL	Sept. 08/2014				575	
OAL	Oct. 05/2014	1,566			383	
RB	Oct. 05/2014			1,002		
Totals		1,566	450	10,368	958	183

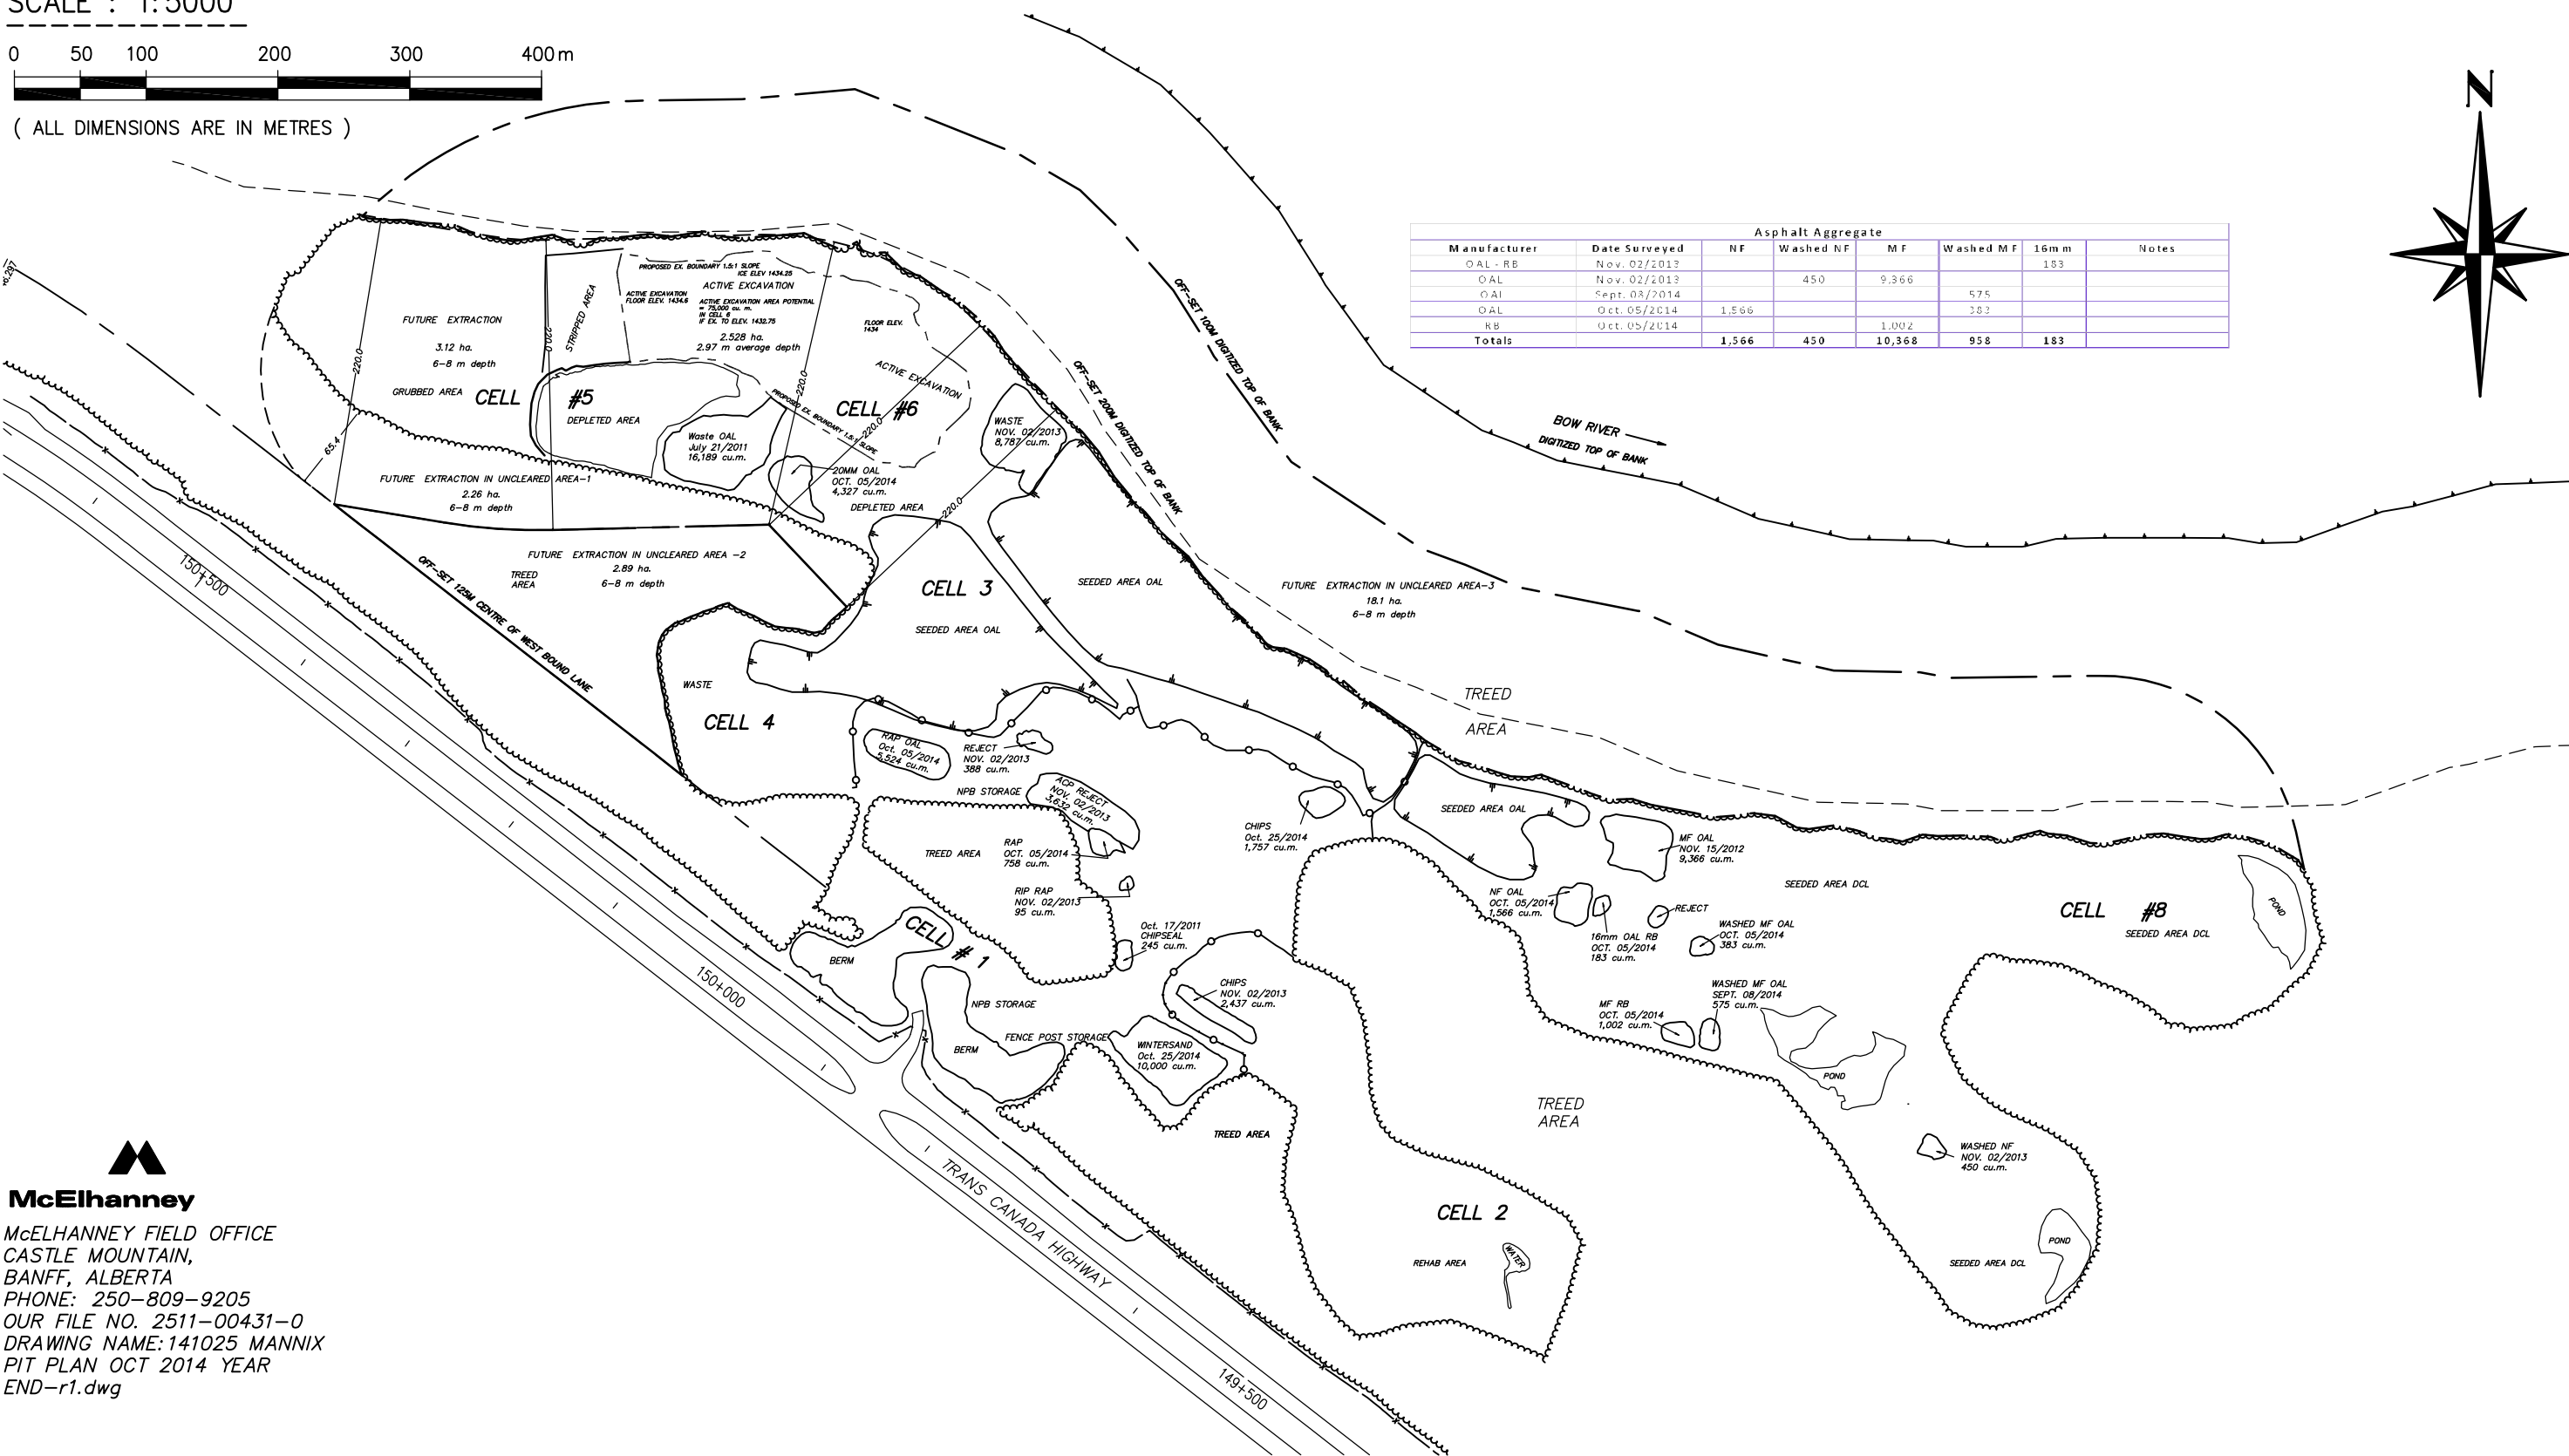

**McElhanney**  
McELHANNEY FIELD OFFICE  
CASTLE MOUNTAIN,  
BANFF, ALBERTA  
PHONE: 250-809-9205  
OUR FILE NO. 2511-00431-0  
DRAWING NAME: 141025 MANNIX  
PIT PLAN OCT 2014 YEAR  
END-r1.dwg