

**RETURN BIDS TO:**  
**RETOURNER LES SOUMISSIONS À:**  
**Bid Receiving - PWGSC / Réception des soumissions**  
**- TPSGC**  
**11 Laurier St. / 11, rue Laurier**  
**Place du Portage, Phase III**  
**Core 0B2 / Noyau 0B2**  
**Gatineau, Québec K1A 0S5**  
**Bid Fax: (819) 997-9776**

## **SOLICITATION AMENDMENT MODIFICATION DE L'INVITATION**

The referenced document is hereby revised; unless otherwise indicated, all other terms and conditions of the Solicitation remain the same.

Ce document est par la présente révisé; sauf indication contraire, les modalités de l'invitation demeurent les mêmes.

### **Comments - Commentaires**

**Vendor/Firm Name and Address**  
**Raison sociale et adresse du**  
**fournisseur/de l'entrepreneur**

**Issuing Office - Bureau de distribution**  
Electrical & Electronics Products Division  
11 Laurier St./11, rue Laurier  
7B3, Place du Portage, Phase III  
Gatineau, Québec K1A 0S5

<b>Title - Sujet</b> Fence Detection System	
<b>Solicitation No. - N° de l'invitation</b> 21120-148250/A	<b>Amendment No. - N° modif.</b> 002
<b>Client Reference No. - N° de référence du client</b> 21120-14-1948250	<b>Date</b> 2015-03-11
<b>GETS Reference No. - N° de référence de SEAG</b> PW-\$\$HN-329-66700	
<b>File No. - N° de dossier</b> hn329.21120-148250	<b>CCC No./N° CCC - FMS No./N° VME</b>
<b>Solicitation Closes - L'invitation prend fin</b> <b>at - à 02:00 PM</b> <b>on - le 2015-04-13</b>	<b>Time Zone</b> <b>Fuseau horaire</b> Eastern Daylight Saving Time EDT
<b>F.O.B. - F.A.B.</b> <b>Plant-Usine:</b> <input type="checkbox"/> <b>Destination:</b> <input checked="" type="checkbox"/> <b>Other-Autre:</b> <input type="checkbox"/>	
<b>Address Enquiries to: - Adresser toutes questions à:</b> Dumaresq, Steve	<b>Buyer Id - Id de l'acheteur</b> hn329
<b>Telephone No. - N° de téléphone</b> (819) 956-3487 ( )	<b>FAX No. - N° de FAX</b> (819) 953-4944
<b>Destination - of Goods, Services, and Construction:</b> <b>Destination - des biens, services et construction:</b>	

**Instructions: See Herein**

**Instructions: Voir aux présentes**

<b>Delivery Required - Livraison exigée</b>	<b>Delivery Offered - Livraison proposée</b>
<b>Vendor/Firm Name and Address</b> <b>Raison sociale et adresse du fournisseur/de l'entrepreneur</b>	
<b>Telephone No. - N° de téléphone</b> <b>Facsimile No. - N° de télécopieur</b>	
<b>Name and title of person authorized to sign on behalf of Vendor/Firm</b> <b>(type or print)</b> <b>Nom et titre de la personne autorisée à signer au nom du fournisseur/</b> <b>de l'entrepreneur (taper ou écrire en caractères d'imprimerie)</b>	
<b>Signature</b>	<b>Date</b>

---

**This Amendment 002 is raised to answer the following questions:**

1) Are there any requirements to add conduits for the new installation from the CER to the perimeter?  
No, from the site visit, it has been noticed that the conduits was reusable.

2) Can we confirm the perimeter length?  
See attached drawing.

3) The existing system does not have any gate contact, are there any requirements to add gate contacts to all available gates?

Yes, for the Sally Port area.

4) Please confirm the requirements for additional rack units.  
No requirement for additional cabinet. The actual rack must be reused.

5) When removing the existing equipment, do we return the equipment to CSC, if yes, to whom?  
Refer to the STR, section 4.3, to the CFM.

6) Are there any requirements to change the FDS audio display unit at the M CCP?  
Yes, section 4.5 of the STR refers to it.

7) Do we require adding bollards to each FDS processor in order to protect them during snow removal?  
No.

8) In the STR section 5.3, the requirement is to provide ten copies of the operator manuals, what operator manual? For the existing S100 operating manual display system?  
STR refer to the Manual use for the operator training. CSC will accept if the contractor limits this documentation to a few example paper copies and 2 electronic versions on CD/DVD.

9) Can an extension of 10 business days be issued from the release of the response of the answers to questions?  
Solicitation extended until 13 April 2015.


**ALL OTHER TERMS AND CONDITIONS REMAIN UNCHANGED**

8 7 6 5 4 3 2 1

DWG/PART No. C-100066 SHT 1 REV. 2

COMPUTER GENERATED  
DO NOT REVISE MANUALLY  
DO NOT SCALE DRAWING

REVISION COLUMN			
ZONE	REV.	DESCRIPTION	DATE
0	PRELIMINARY		03/3/26
1	UPDATES	E.W.	03/9/15
2	UPDATES	04/4/15 E.W.	04/4/15

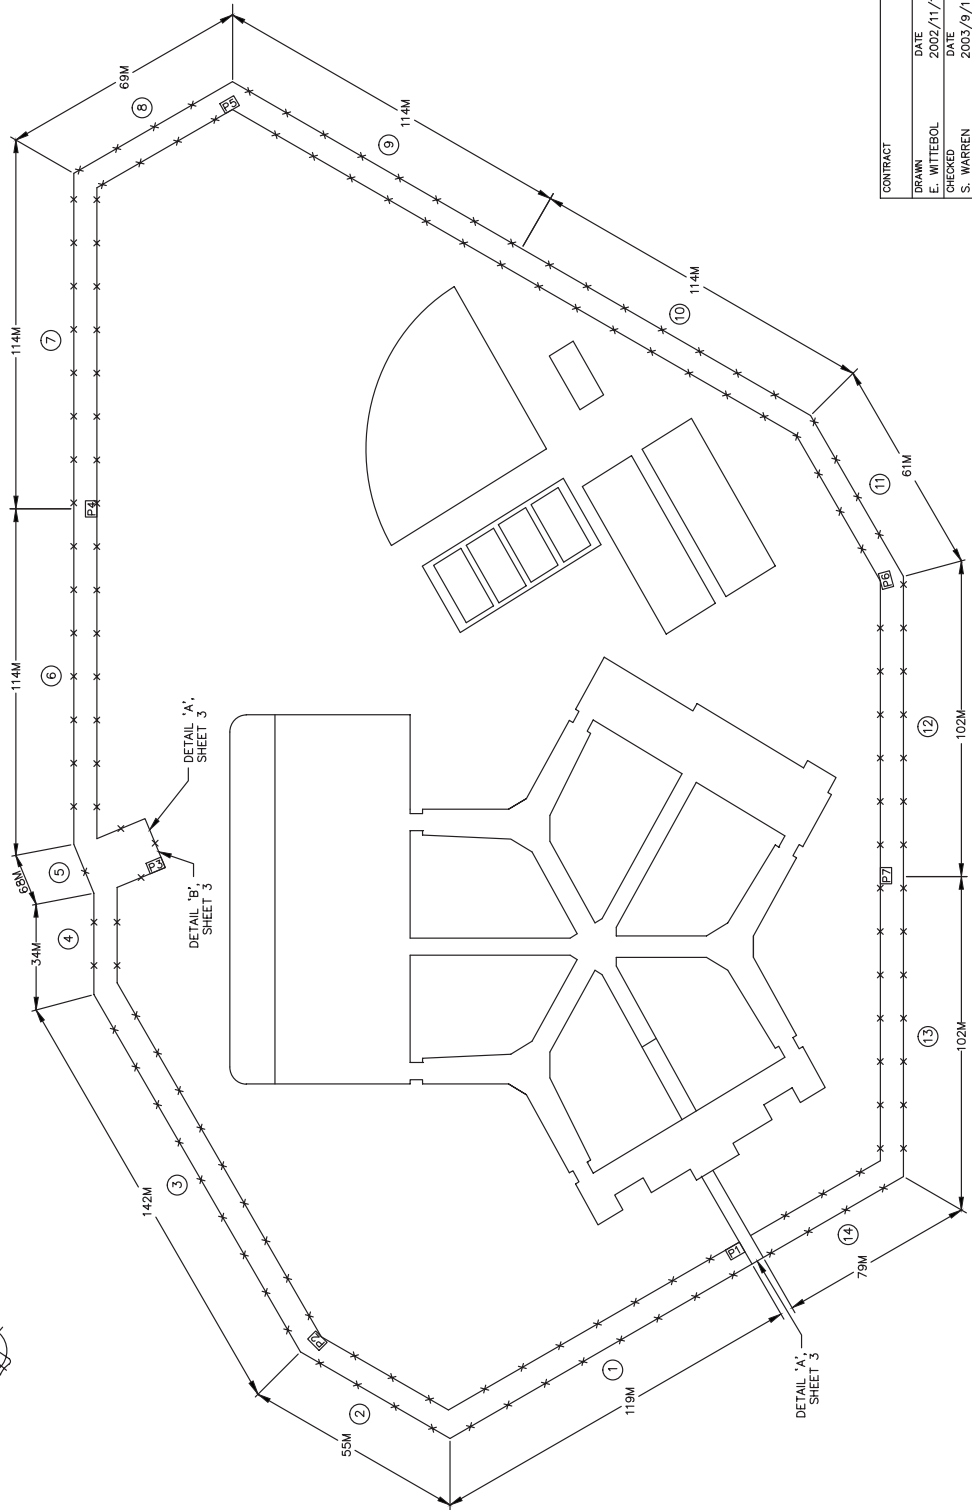

LEGEND	
EX	INTELL-FLEX PROCESSOR
⊕	ZONE NUMBER
—X—	FENCE

THIS DOCUMENT CONTAINS INFORMATION WHICH IS PROPRIETARY TO SENSAR. IT IS THE PROPERTY OF SENSAR AND IS NOT TO BE REPRODUCED OR USED FOR ANY OTHER PURPOSE WITHOUT THE WRITTEN PERMISSION OF SENSAR. SENSAR CORPORATION IS STRICTLY PROHIBITED.

**SENSTAR**  
110 JON QUINLAN DR  
CARP, ONTARIO  
CANADA K0A 1L0

DWG/PART DESCRIPTION  
**INSTALLATION DIAGRAM,  
ARCHAMBAULT, FDS**

DWG SIZE	D	DWG/PART No.	C-100066
FSM No.	68327	PRODUCT/PROJECT	100001616
SCALE	NTS	DWG TYPE	SEQUENCE
SHEET	1	OF	4


CONTRACT	
DRAWN	DATE
E. WITTEBOL	2002/11/15
CHECKED	DATE
S. WARREN	2003/9/15
APPROVED	DATE
APPROVED	DATE
APPROVED	DATE

NOTES

DWG/PART No. C-100066 SHT 2 REV. 2

COMPUTER GENERATED  
DO NOT REVISE MANUALLY  
DO NOT SCALE DRAWING

REVISION COLUMN	
ZONE	REV.
0	PRELIMINARY
1	UPDATES
2	UPDATES

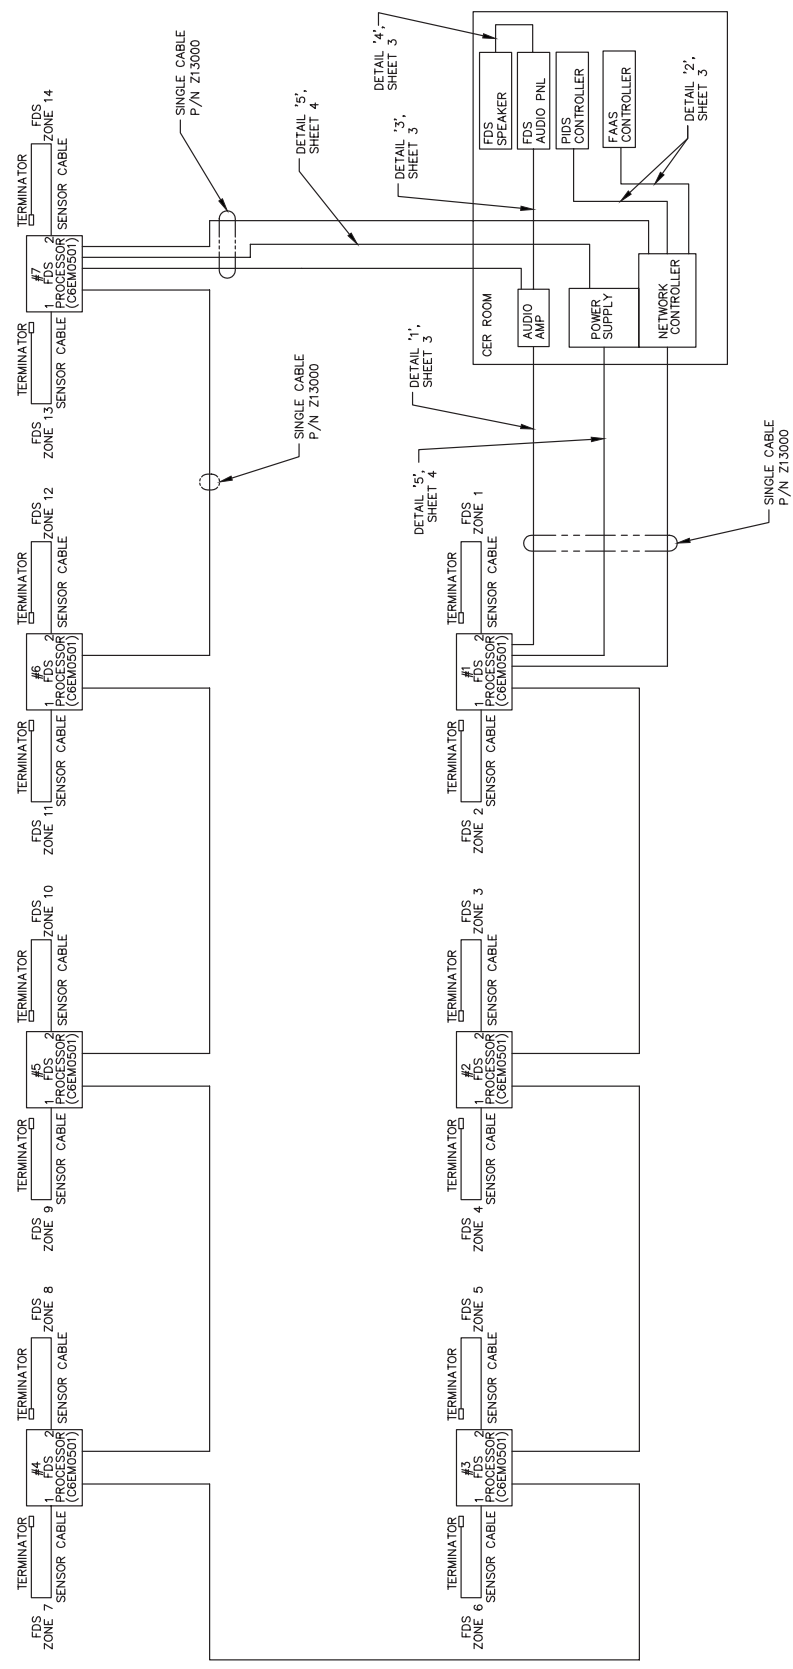


**SENSTAR**  
119 JOHN CANNING RD  
CARP, ONTARIO  
CANADA K0A 1L0

DWG/PART No.	
D	68327
FSCM No.	
C111000101616	68327
PROJECT	
NTS	SCALE
SHEET	
2	OF 4
VERSION/	
1	OF 4


1. SEE SHEETS 3 & 4 OF THIS DRAWING FOR CABLE DETAILS.

NOTES


REVISION COLUMN	
ZONE	REV.
0	PRELIMINARY
1	UPDATES
2	UPDATES

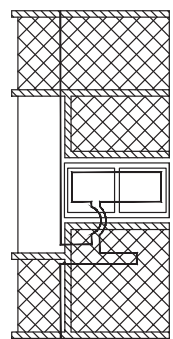

DETAIL 'A'

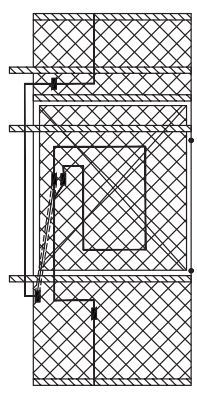


DETAIL 'B'

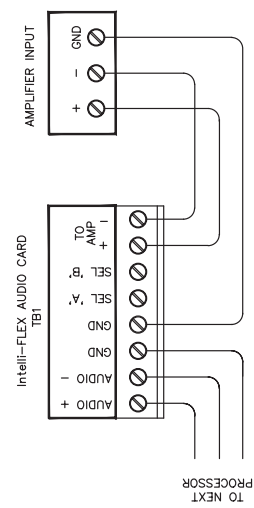


DETAIL 'C'

WIRING LIST	
FROM TERMINATION	TO TERMINATION
P1-1	P2-1
P1-2	P2-2
P1-3	P2-3
P1-7	P2-7

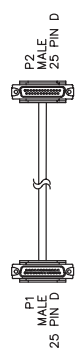


DETAIL 'D'

CABLE RUNNING LIST	
FROM TERMINATION	TO TERMINATION
P1-COM	P2-1
P1-8n	P2-5

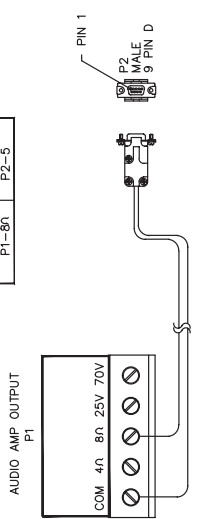

DETAIL 'E'

CABLE RUNNING LIST	
FROM TERMINATION	TO TERMINATION
P1-6	P2-+
P1-9	P2--

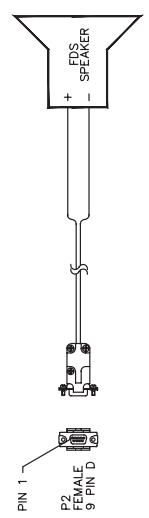

DETAIL 'F'


**SENSTAR STELLAR**  
119 JOHN CANNING RD  
CARP, ONTARIO  
CANADA K0A 1L0

DWG SIZE	
D	
FSCM No.	
68327	
SCALE	
NTS	
SHEET	
3	OF 4
VERSION/ EDITION	

DWG/PART No. C-100066 SHT 4 REV. 2

REVISION COLUMN	
ZONE	REV.
	0 PRELIMINARY
	1 UPDATES
	2 UPDATES

FIRST C6EM0501 PROCESSOR #1 IN STRING LAST C6EM0501 PROCESSOR #9 IN STRING

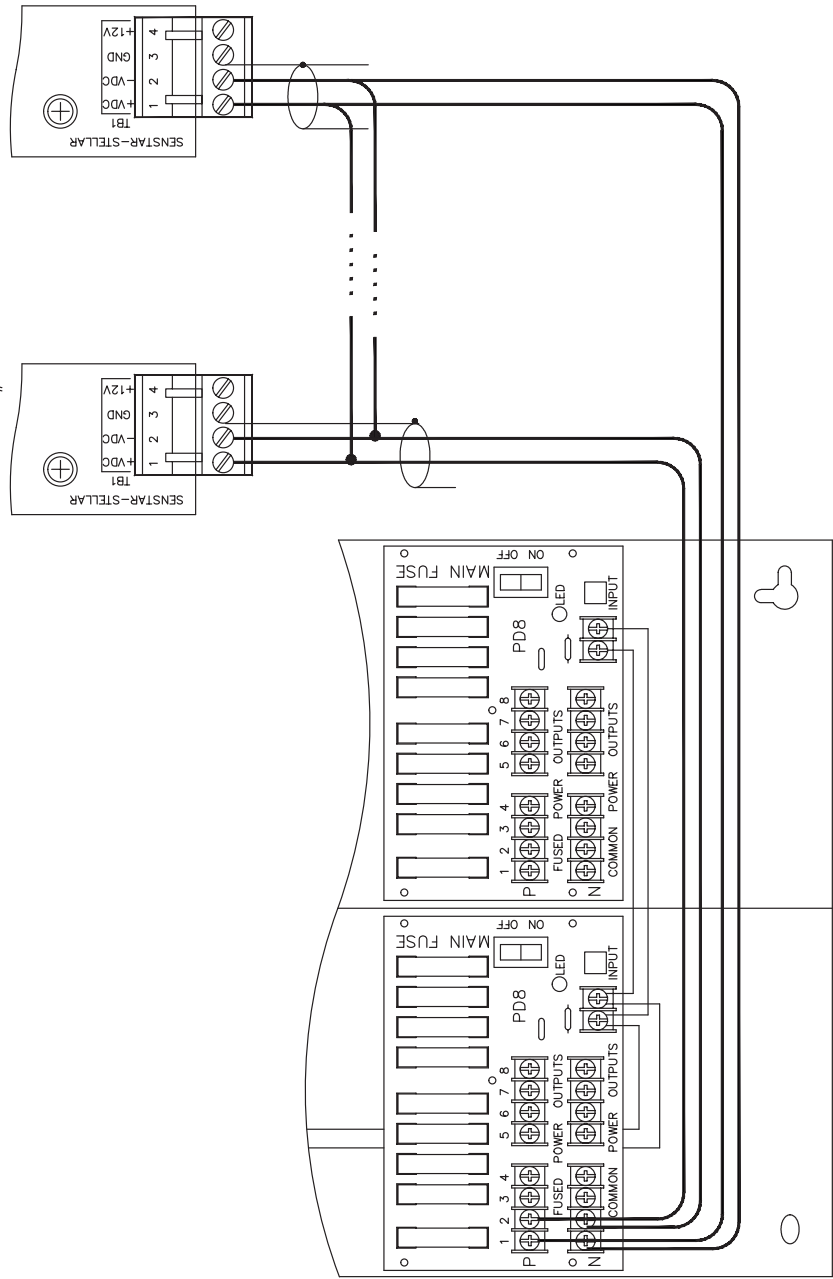

DETAIL 'C'

<b>SENSTAR</b> <b>STELLAR</b> 119 JOHN CAVANAGH RD CARP, ONTARIO CANADA K0A 1L0	
DWG. SIZE D	DWG/PART No.
FSCM No. 68327	PRODUCT / PROJECT C-1100066
SCALE NTS	DWG TYPE SEQUENCE
SHEET 4	OF 4
VERSION / EDITION	