


APPENDIX E

Sample Masonry Data Sheets

- SK-1 West Wall Elevation
- Stone Dimensional Summary

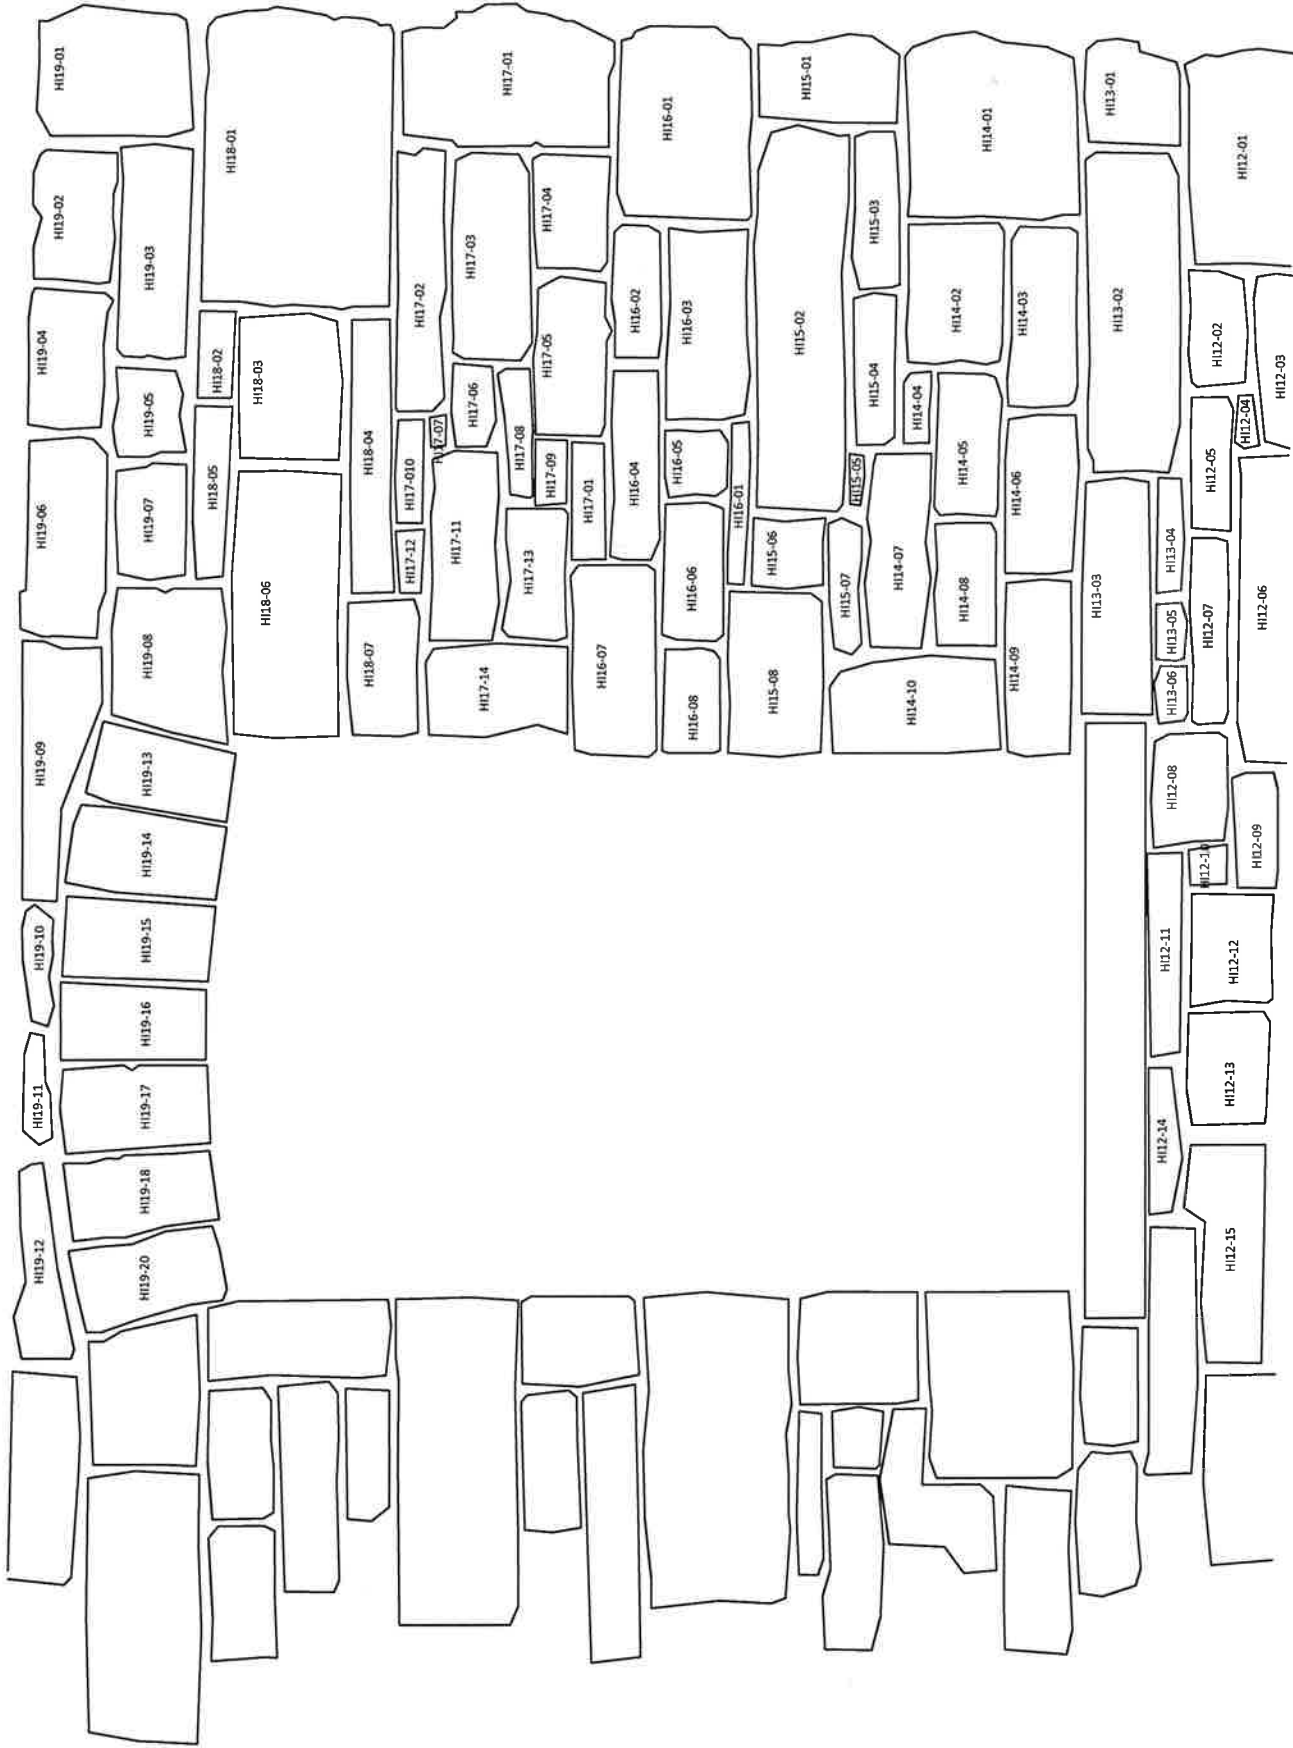

Project		STORES BUILDING STRUCTURAL STABILIZATION	
Sheet Title		Sault Ste. Marie, Ontario	
Design		Drawn	File
SAM		PLE	3465
Date		JUNE 12, 2014	
Sheet No.		SK-1	

EXAMPLE ONLY

WEST WALL ELEVATION
NOT TO SCALE

Stone Dimensional Summary

West Wall

Stone ID*	Weight (lbs)	Face (in)	Top (in)**	Middle (in)**	Bottom (in)*
HI19-01	490	17" x 24"	5", 7", 8"	11", 12", 13"	17", 20", 15"
HI19-02	525	27" x 17 1/2"	15", 11", 9"	17", 14", 13"	14", 10", 9"
HI19-04	525	26 1/2" x 23 1/2"	9", 11", 12"	8", 9", 11"	4", 10", 11"
HI19-03	390	24 1/2" x 14 1/2"	5", 6", 3"	9", 13", 3"	6", 13", 3"
HI18-01	525	33" x 14 1/2"	13", 13", 13"	13", 12", 13"	13", 12", 13"
HI19-06	700	30" x 14 1/2"	13", 13", 14"	19", 17", 16"	20", 17", 15"
HI19-05	400	24 1/2" x 14 1/2"	0", 14", 6"	17", 17", 5"	14", 14", 11"
HI19-07	380	17 1/2" x 20 1/2"	5", 6", 7"	11", 13", 12"	9", 9", 10"
HI18-02	300	14 3/4" x 20 1/2"	5", 6", 3"	9", 11", 10"	4", 8", 11"
HI18-05	500	15" x 20 1/2"	12", 12", 12"	16", 16", 14"	12", 19", 14"
HI18-03	775	26" x 20 1/2"	3", 9", 8"	12", 19", 17"	9", 13", 10"
HI19-09	250	15 1/2" x 20 1/2"	3", 7", 3"	6", 7", 6"	3", 7", 3"
HI19-10	650	27" x 20 1/2"	5", 13", 6"	13", 14", 6"	11", 12", 6"
HI19-11	490	18" x 20 1/2"	6", 9", 11"	13", 14", 16"	7", 15", 15"
HI19-12	580	32" x 20"	2", 8", 3"	2", 10", 3"	2", 11", 3"
HI19-13	680	28" x 20"	10", 12", 10"	11", 12", 11"	12", 14", 8"
HI19-14	480	26" x 20"	6", 6", 3"	8", 11", 3"	6", 12", 4"
HI19-15	325	26.5" x 18"	3", 6", 2"	4", 8", 1"	2", 8", 3"
HI19-16	725	44" x 17"	1", 6", 1.5"	1", 9", 11"	2", 12", 2"
HI19-17	490	17" x 24"	5", 7", 8"	11", 12", 13"	17", 20", 15"
HI19-18	525	27" x 17 1/2"	15", 11", 9"	17", 14", 13"	14", 10", 9"
HI19-19	525	26 1/2" x 23 1/2"	9", 11", 12"	8", 9", 11"	4", 10", 11"
HI19-20	390	24 1/2" x 14 1/2"	5", 6", 3"	9", 13", 3"	6", 13", 3"
HI19-08	390	24 1/2" x 14 1/2"	5", 6", 3"	9", 13", 3"	6", 13", 3"
HI18-06	525	33" x 14 1/2"	13", 13", 13"	13", 12", 13"	13", 12", 13"

* in order of removal

** left side, middle, right side of stone unit

EXAMPLE ONLY