


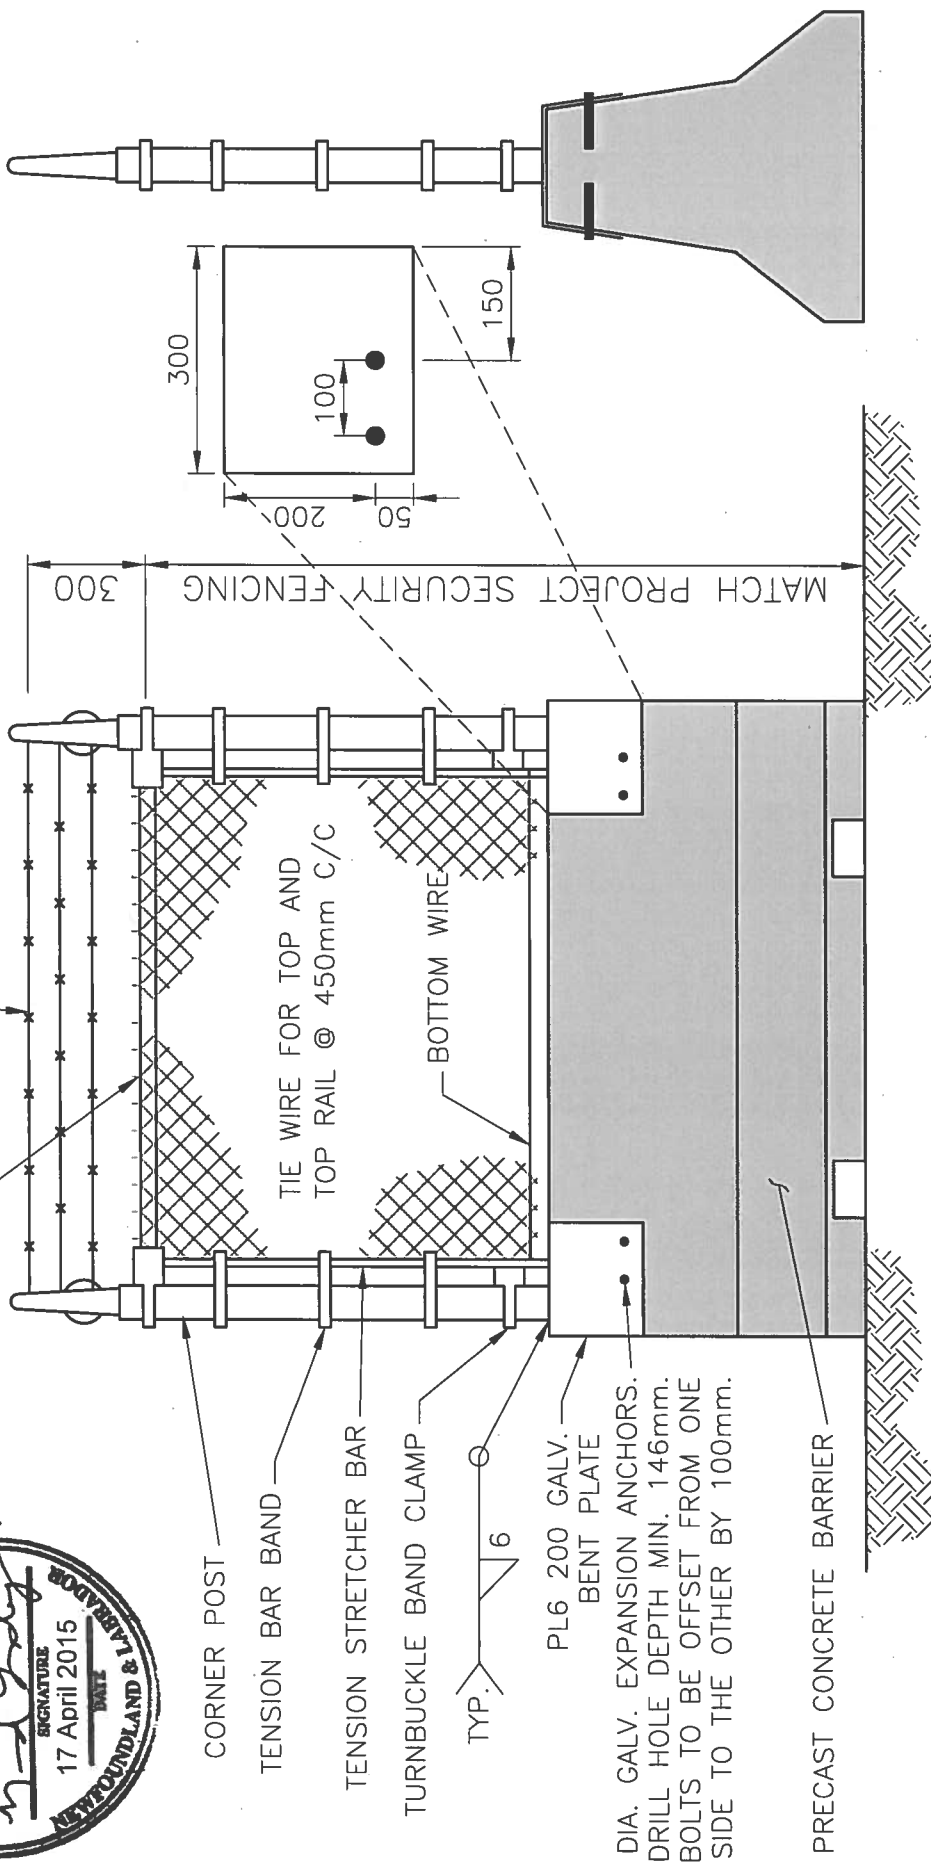


TOP RAIL  
4 POINT BARBED WIRE, 3 STANDS  
@ 45° OVERHANG



## REFERENCE DWG C04

 Public Works and Government Services Canada	Tender <i>Victoria Warford</i> PWGSC Project Manager PWGSC L1 (2004)	Travaux publics et Services gouvernementaux Canada	Soutmission <i>201504-22</i>	projet <b>CANADIAN COAST GUARD SOUTHSIDE BASE SITE DEVELOPMENT AND SERVICES ST. JOHN'S, NL</b>	project <b>R.053663.006</b>	Drawing title <b>MOVEABLE FENCE SECTION</b>	Titre du dessin			
							designed AB	conçu 2015/03/24	drawn AB	dessiné 2015/03/24
				approved NIL	approuvé 2015/03/24	drawing no. <b>CSK-12</b>		no. du dessin no. du dessin		