


LOCATION PLAN: NTS

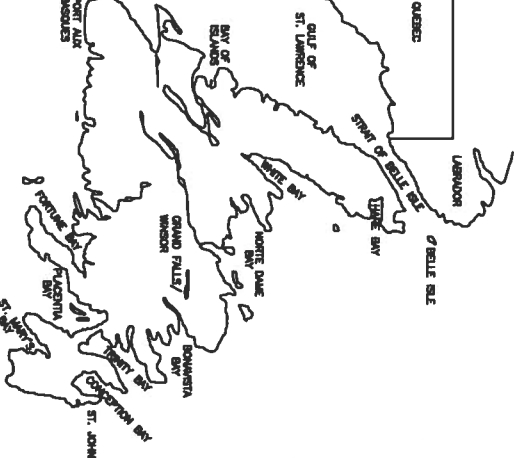

revisions	date

project	project

ST. JOHN'S COAST GUARD
SITE REDEVELOPMENT
SOUTHSIDE BASE
ST. JOHN'S
NEWFOUNDLAND

drawing design

ROCK CUT LINE

designed AB	conçu
-------------	-------

date	
------	--

drawn AB	dessiné
----------	---------

date	
------	--

approved NL	approuvé
-------------	----------

date	
------	--


Tender
Victor W. L. 2015-04-22
PMGSC Project Manager
Administrateur de projets TPSCG

project number	no. du projet
----------------	---------------

R.053663.006

drawing no.	no. du dessin
-------------	---------------

CSK-14

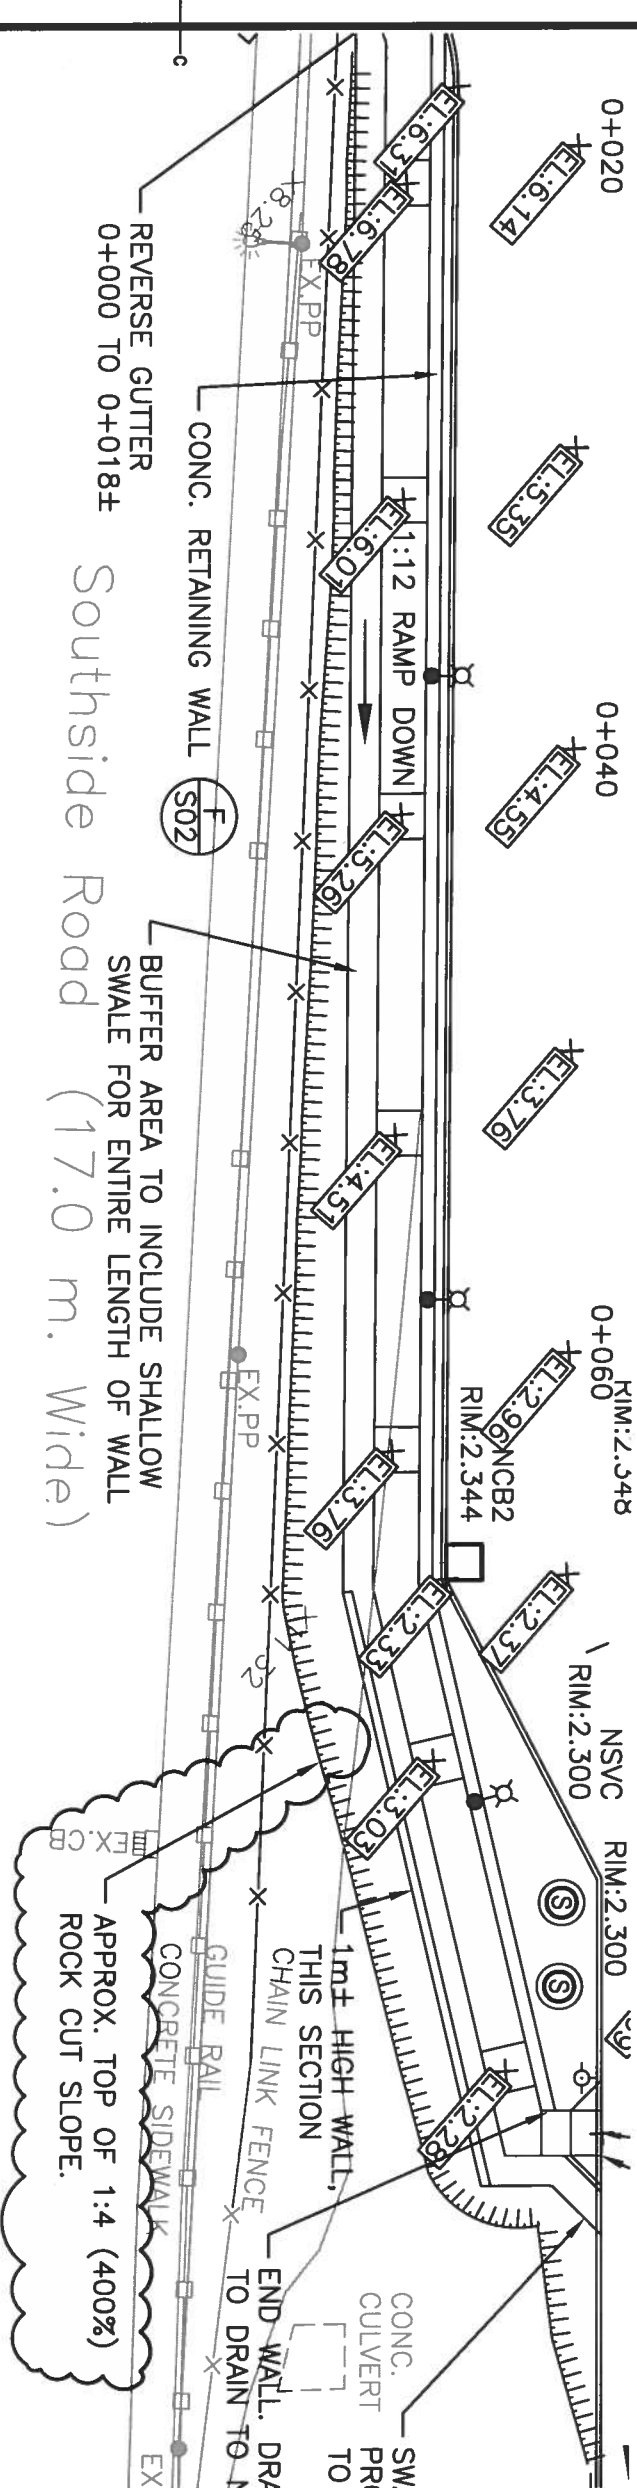

Southside Road (17.0 m. Wide)

REVERSE GUTTER
0+000 TO 0+018±

CONC. RETAINING WALL

BUFFER AREA TO INCLUDE SHALLOW
SWALE FOR ENTIRE LENGTH OF WALL

APPROX. TOP OF 1:4 (400%)
ROCK CUT SLOPE.

GUIDE RAIL

CONCRETE SIDEWALK

1m± HIGH WALL,
THIS SECTION

CHAIN LINK FENCE

END WALL. DRAIN
TO DRAIN TO

CONC.
CULVERT
PRI

SW.

TO

SW.

TO

SCALE: 1:250



REFERENCE DWG C08