


FLY PLAN 1 To "INSULATION PLAN" DWG. No. 15-0401-02.

HULL 1.10.
FIRE DECKING ON UPPER DECK
IN WAY OF ENGINE CASING.

APPROVED BY
OWNERS
S.S.B. Nov. 7. 86
Nov. 13. 86.

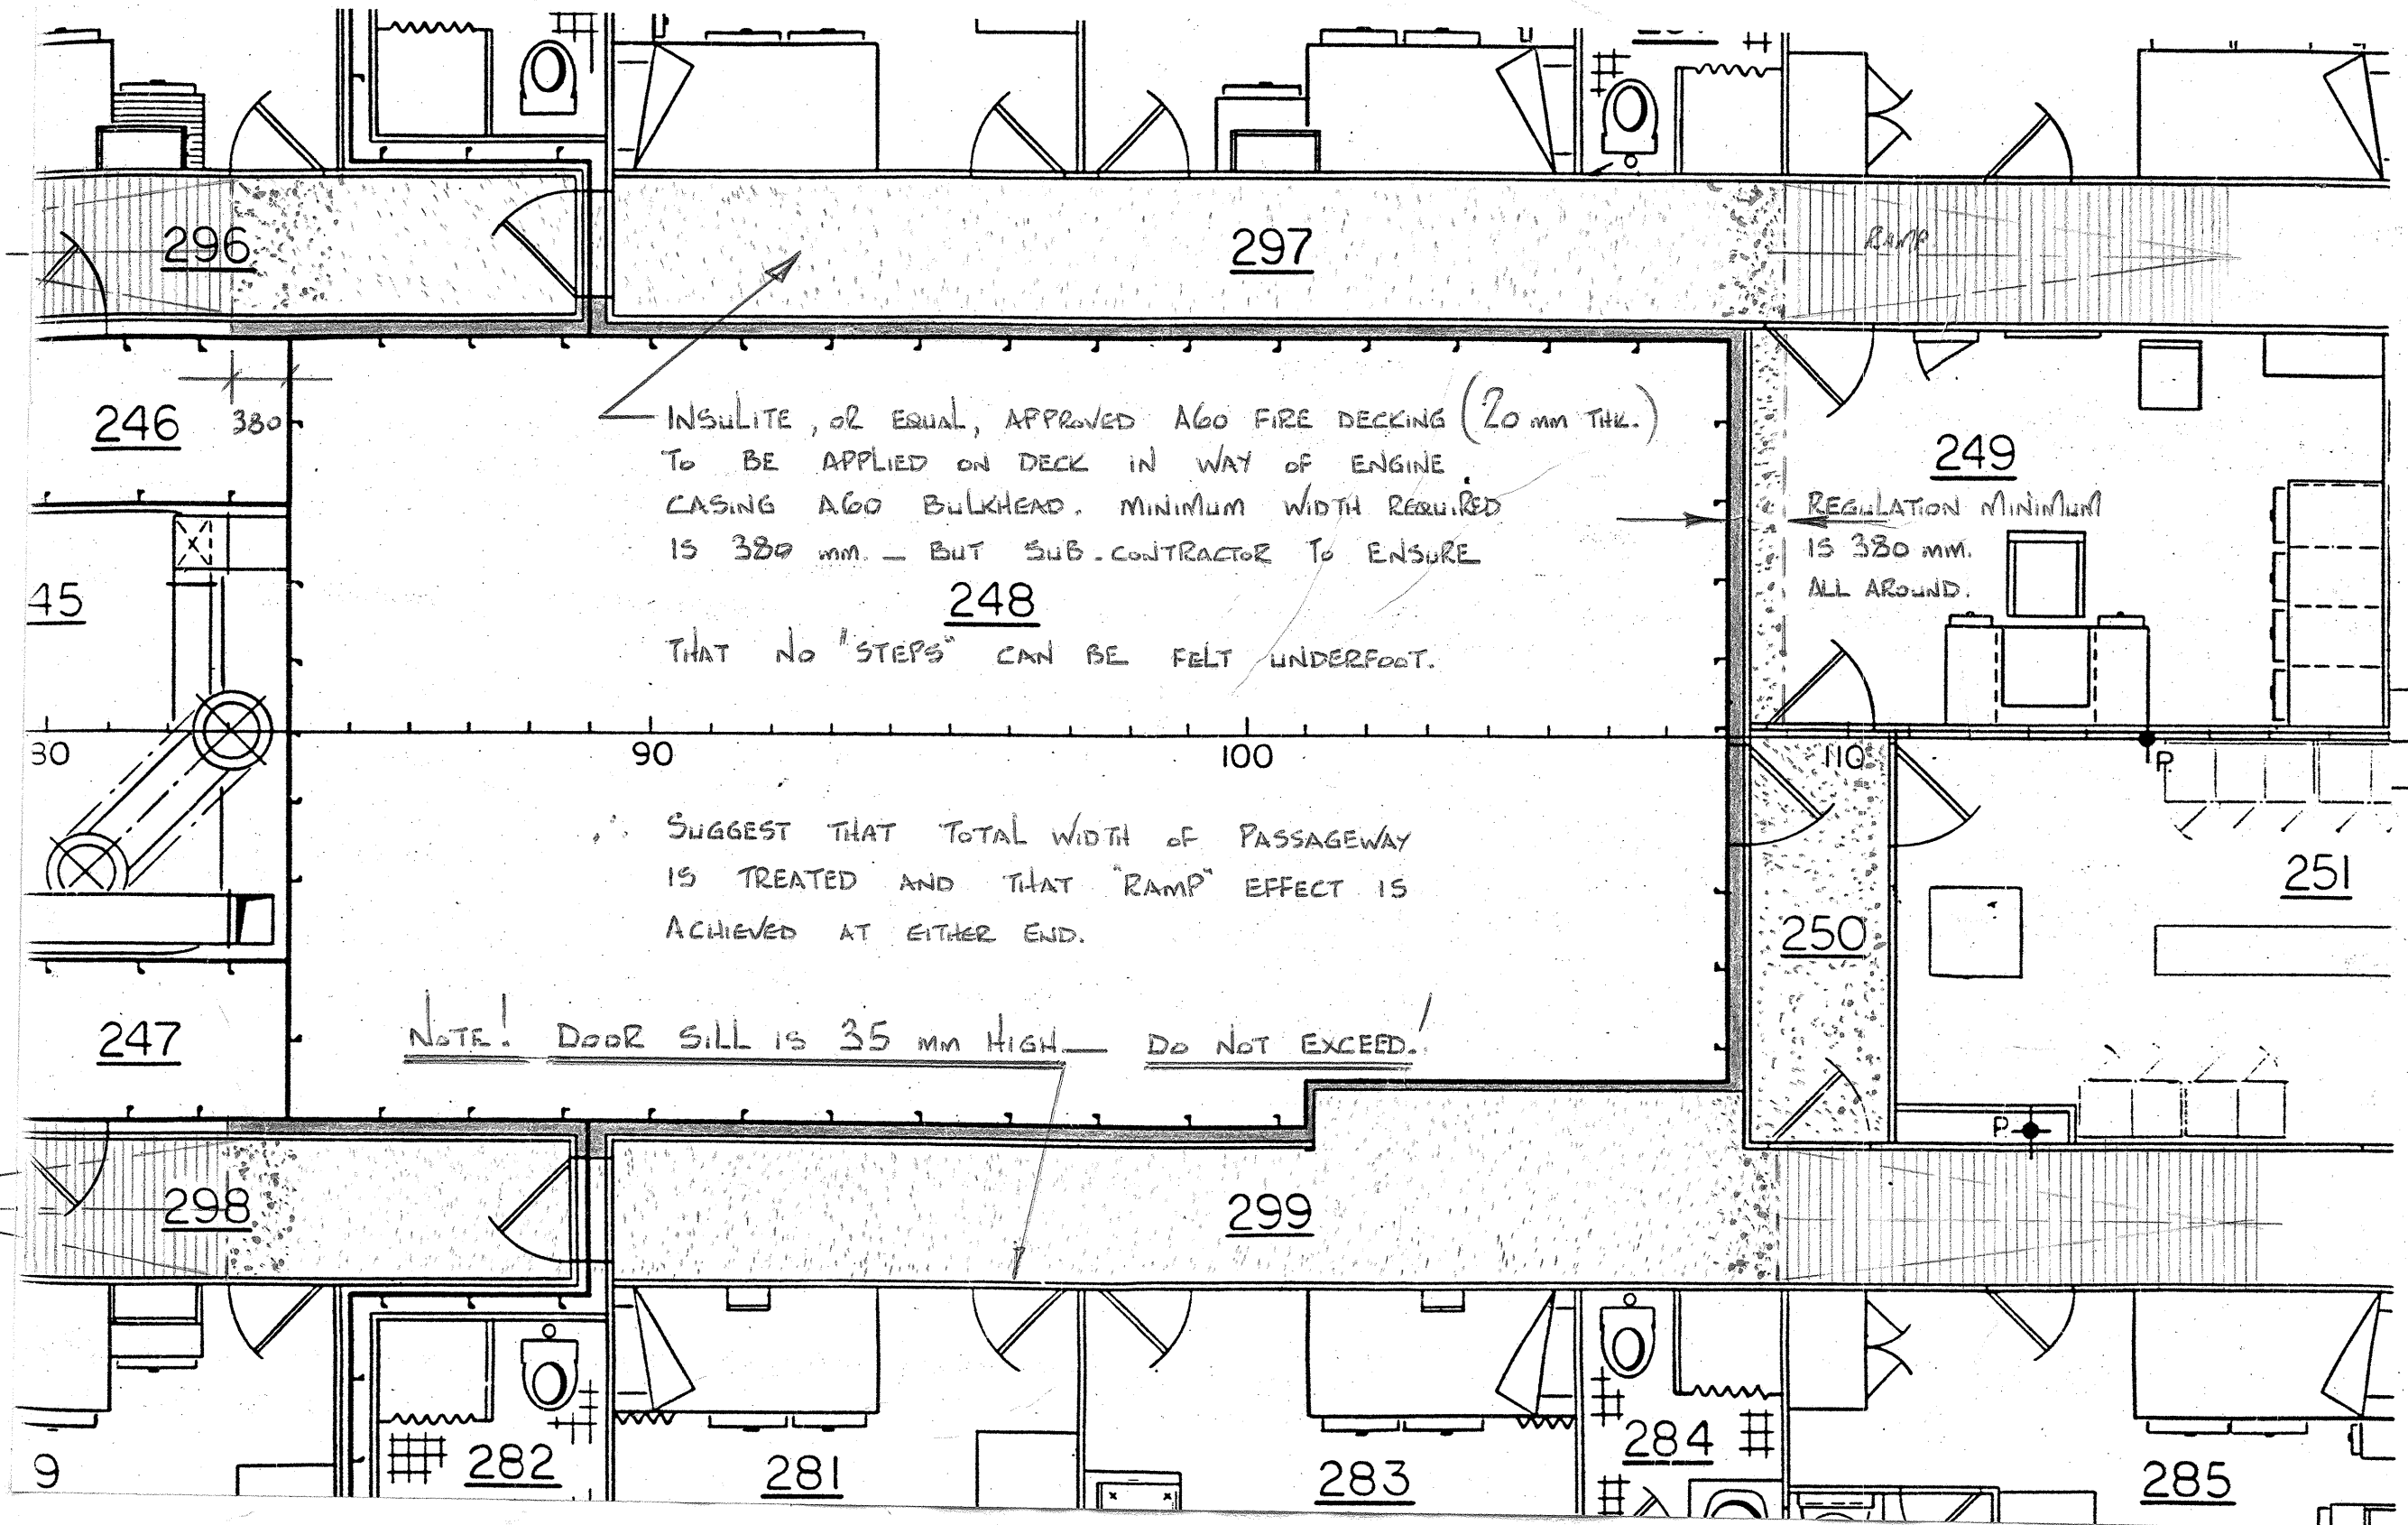

CC. SANDY ORMISTON - 2
ROLLIE WEBB - 1
JOINER SHIP - 2
SHT. METAL SHIP - 1.
DEC. 3. 86

HULL 1.10. - UPPER DECK.