


DWG. 33-0882-04
LR. PLOT TO 150%
WIREWAY DECK PLAN

ZONE 008

ZONE 009

ZONE 015

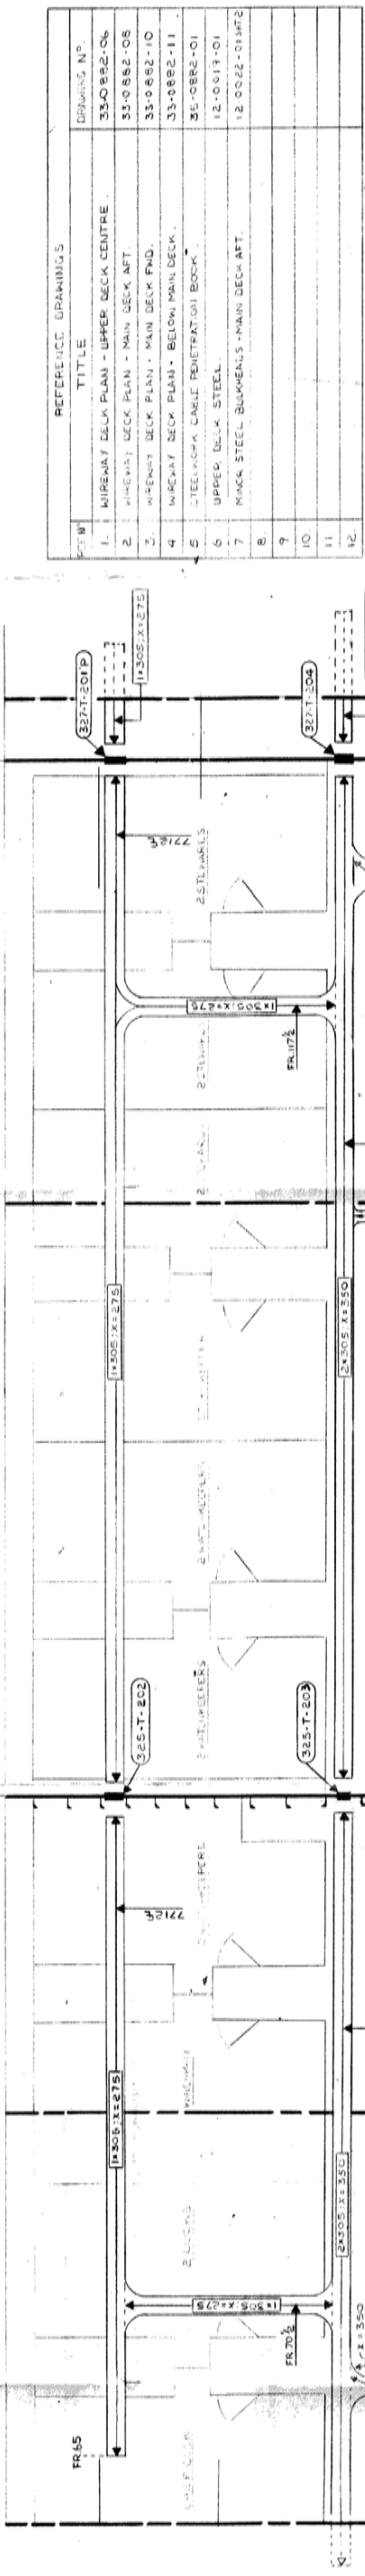

FOR CONTINUATION OF WIREWAY AFT OF
FR.62% SEE DWG. 33-0882-06

FOR CONTINUATION OF WIREWAYS FORWARD
OF FRAME 12% SEE DWG. 33-0882-10

REF. NO.	TITLE	DRAWING NO.
1.	WIREWAY DECK PLAN - UPPER DECK CENTRE	33-0882-06
2.	WIREWAY DECK PLAN - MAIN DECK AFT	33-0882-08
3.	WIREWAY DECK PLAN - MAIN DECK FWD	33-0882-10
4.	WIREWAY DECK PLAN - BELOW MAIN DECK	33-0882-11
5.	STEELWORK CABLE PENETRATIONS BOOM	33-0882-01
6.	UPPER DECK STEEL	12-0019-01
7.	MAIN DECK STEEL	12-0022-01
8.		
9.		
10.		
11.		
12.		

- NOTES:
1. WIREWAYS PENETRATIONS SHOWN IN FULL LINES FOR CLARITY.
 2. WIREWAYS SHOWN HATCHED ARE FOR HIGH VOLTAGE CABLES ONLY
I.E. AIR BUBBLER CABLES (2x32" V).
 3. HATCHED WIREWAY TIERS ARE 100% ALL OTHERS TO BE 75%.

UNIT N° 324
UNIT N° 326 STD
UNIT N° 325 FORT
UNIT N° 327

FR.62 1/2

FR.77 1/2

FR.110 1/2

FR.129 1/2

AS FITTED