


ZONE N° 025

ZONE N° 021

ZONE N° 022

ZONE N° 017

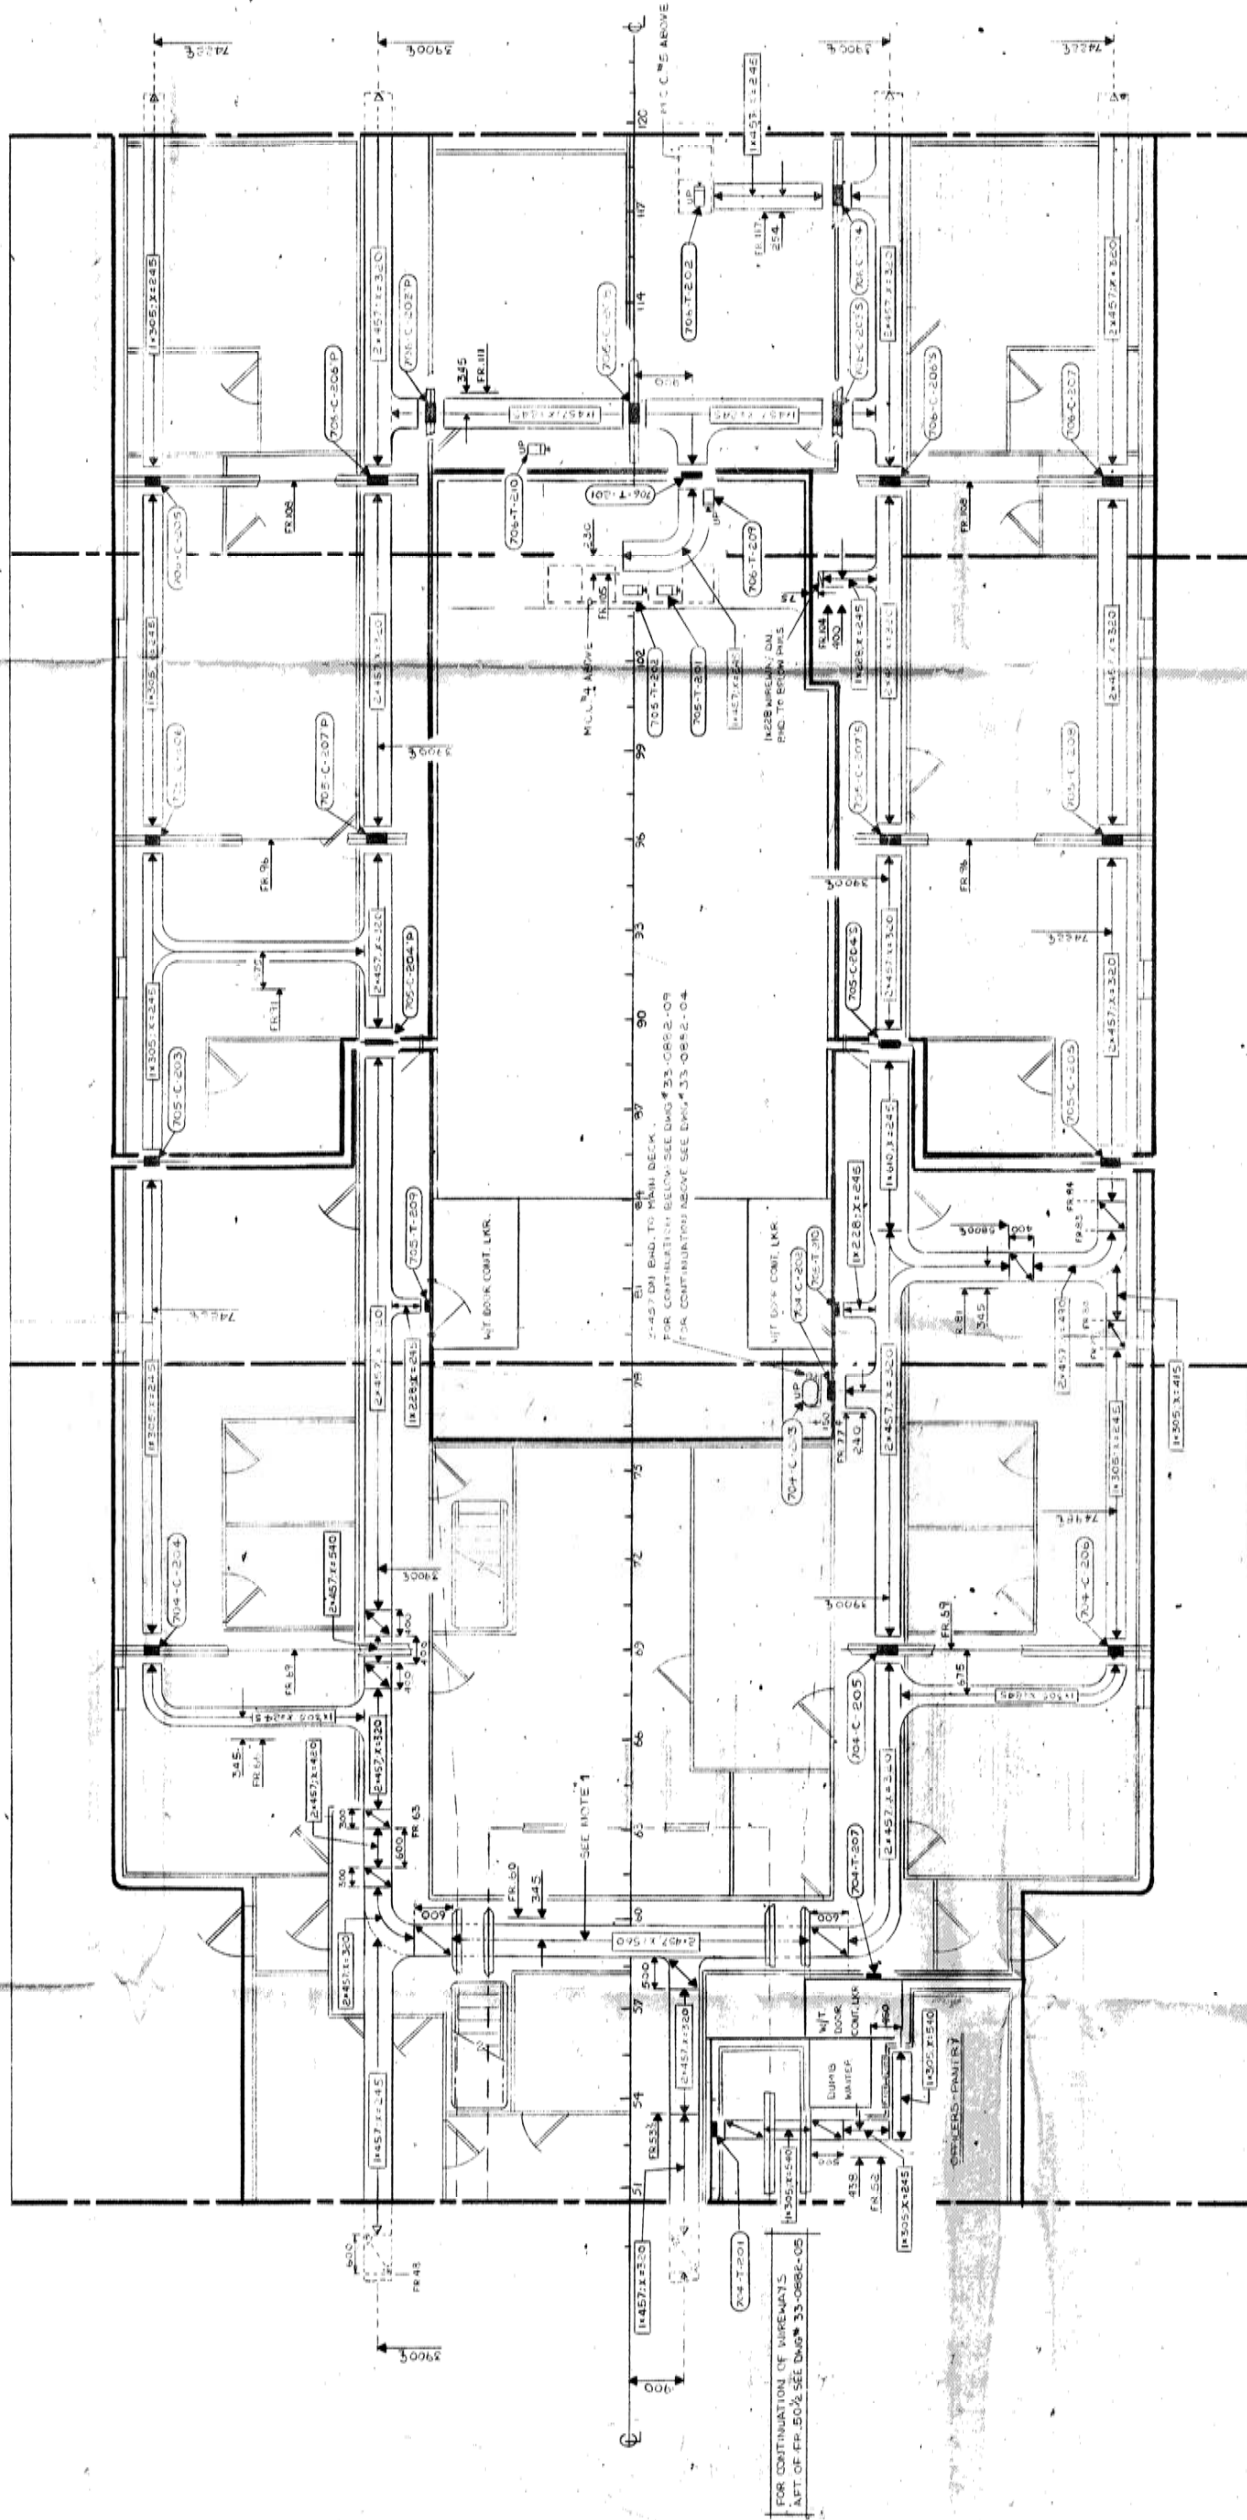

REFERENCE DRAWINGS	
NO.	TITLE
1	WIREWAY DECK PLAN; FLIGHT & BOAT DECK
2	WIREWAY DECK PLAN; UPPER DECK AFT
3	WIREWAY DECK PLAN; UPPER DECK FWD & POUSIE DECK
4	WIREWAY DECK PLAN; MIDDLE DECK CENTRE
5	CABLE PENETRATION BOOK
6	DECKHOUSE, UPPER DECK AFT
7	DECKHOUSE, UPPER DECK FWD
8	FLIGHT & BOAT DECK PLATING

NOTES

1. WIREWAY TIERS TO BE SPACED 60% APART, ALL OTHERS TO BE 75% APART.

FOR CONTINUATION OF WIREWAYS
FWD OF FR. 119 1/2 SEE DWG. 33-0882-07.

FOR CONTINUATION OF WIREWAYS
AFT OF FR. 50 1/2 SEE DWG. 33-0882-05

UNIT N° 704

FR. 50 1/2

UNIT N° 705

FR. 7 1/2

FR. 105 1/2

UNIT N° 706

FR. 119 1/2

AS FITTED

COGS HENRY LARSEN
CHIEF ENGINEER COPY