


REFN	TITLE	GRAPHIC
1	MAIN DECK	12-0020-01
2	MAIN DECK	12-0024-01
3	MAIN DECK	12-0025-01
4	MAIN DECK	12-0026-01
5	MAIN DECK	12-0027-01
6	MAIN DECK	12-0028-01
7	MAIN DECK	12-0029-01

REFERENCE DRAWINGS

NOTES

1. WIREWAYS AND PENETRATIONS SHOWN IN FULL LINES FOR CLARITY.
2. WIREWAYS SHOWN HATCHED ARE FOR HIGH VOLTAGE CABLES ONLY.
3. HATCHED WIREWAY TIEES ARE SPACED 100% APART, ALL OTHERS TO BE 75%.

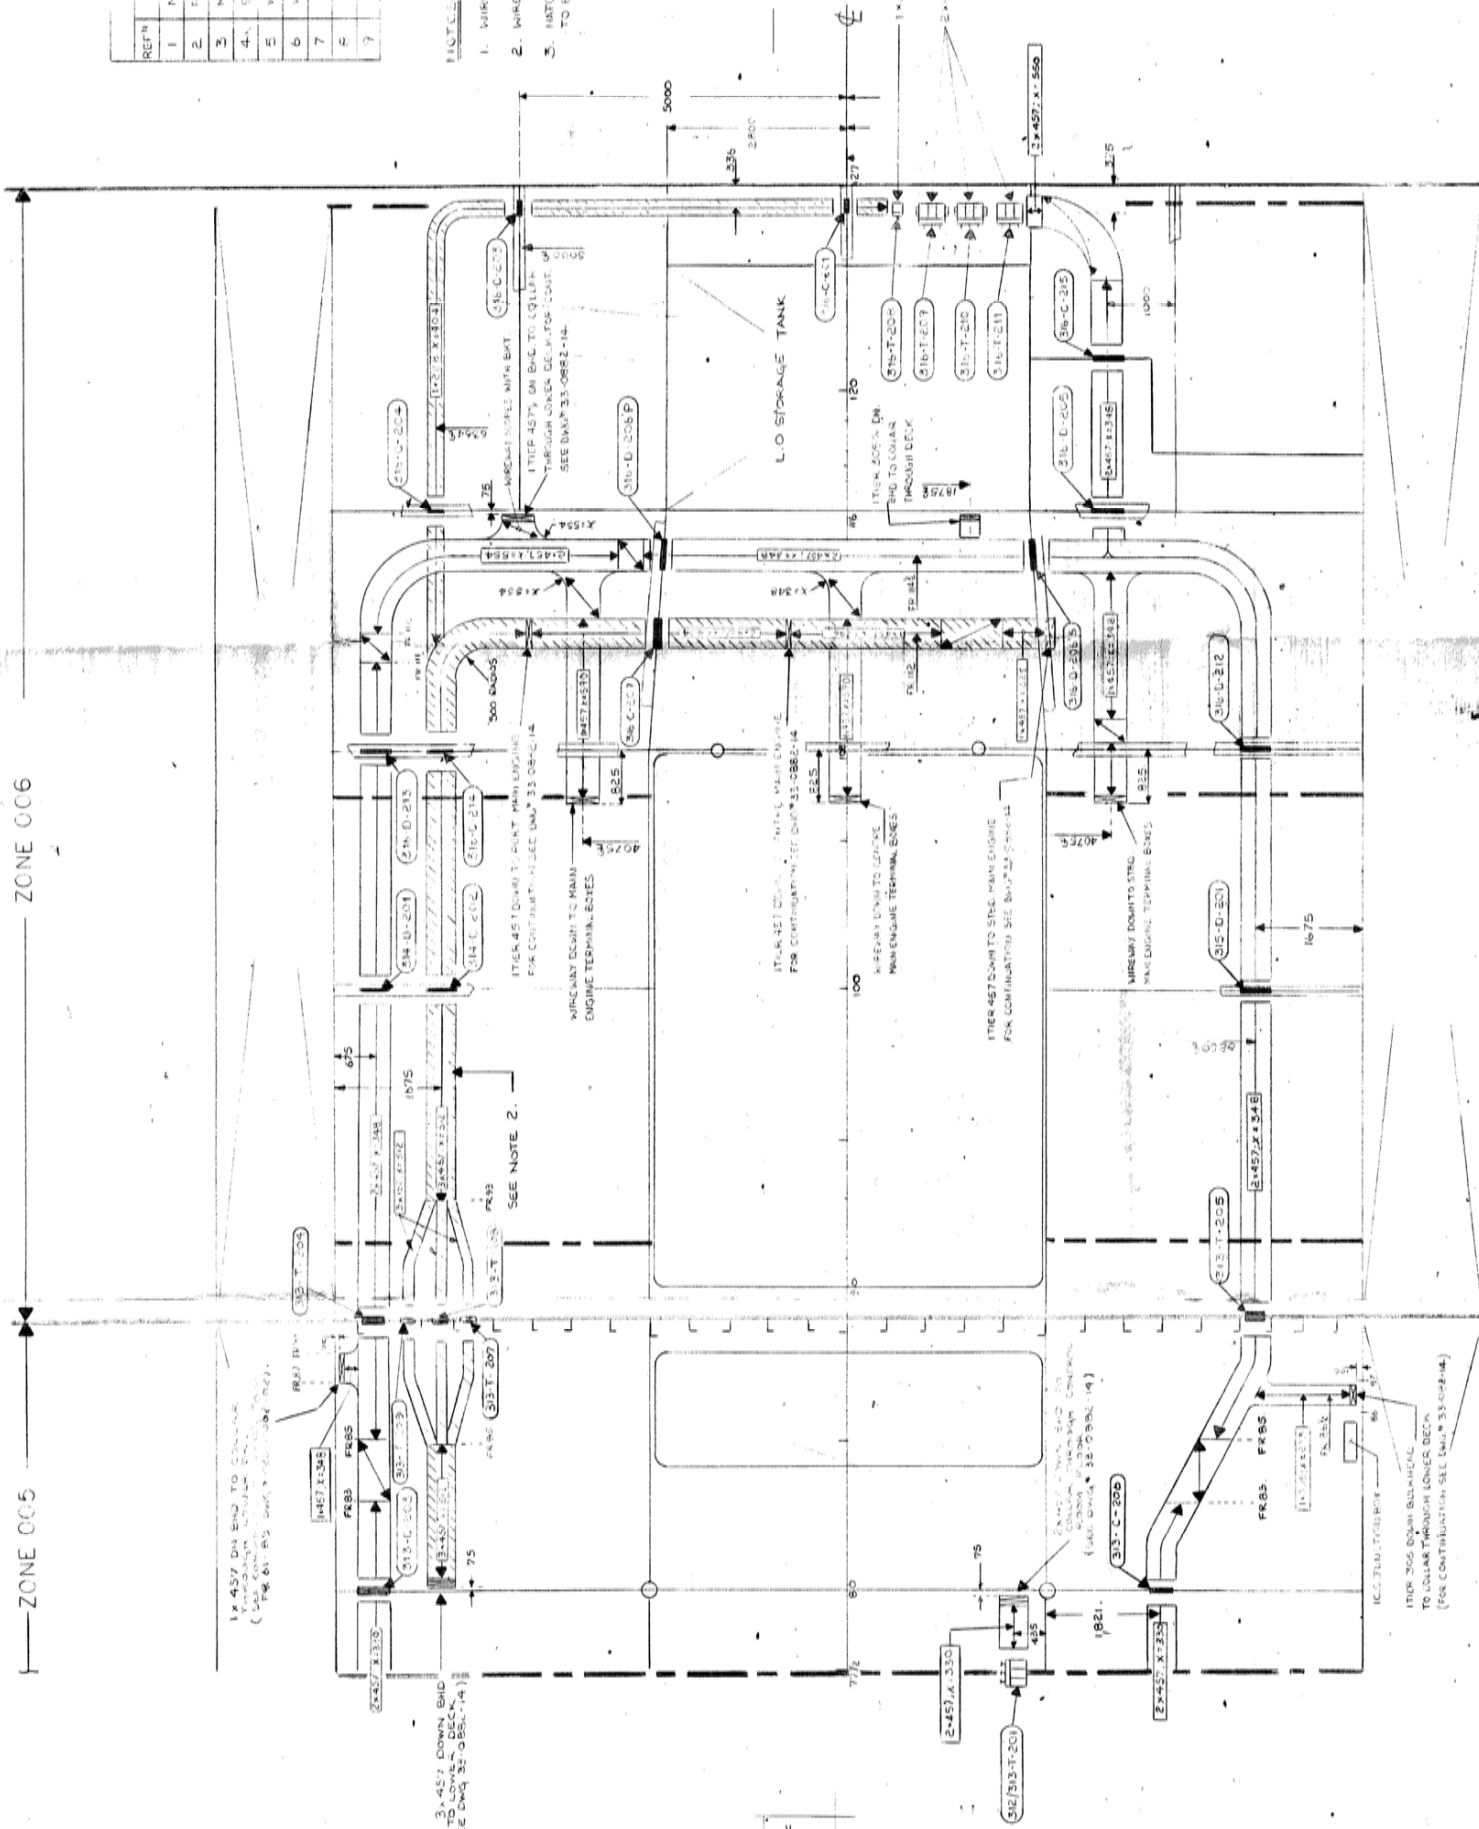

FOR CONTINUATION OF WIREWAY 3 AFT OF
FR 77 1/2 SEE DWG # 33-0882-11

UNIT NO 313
UNIT NO 314 P
UNIT NO 315 S
UNIT NO 316
UNIT NO 317

AS FITTED

CCSS HENRY LARSEN
CHIEF ENGINEER'S COPY