




revisions	date

project
**ROOF AND PENTHOUSE
REHABILITATION**


designed by
**MONCTON GOCB
1081 MAIN STREET**

drawing
ROOF DETAILS


designed by	RT	conçu
date		
drawn by	LD / JimW	dessiné
date		
approved		approuvé
date		
tender		soumission
PWSSC Project Manager	Administrateur de projets TPSSC	
project number	R.063297.001	no. du projet
drawing no.	A-102	no. du dessin

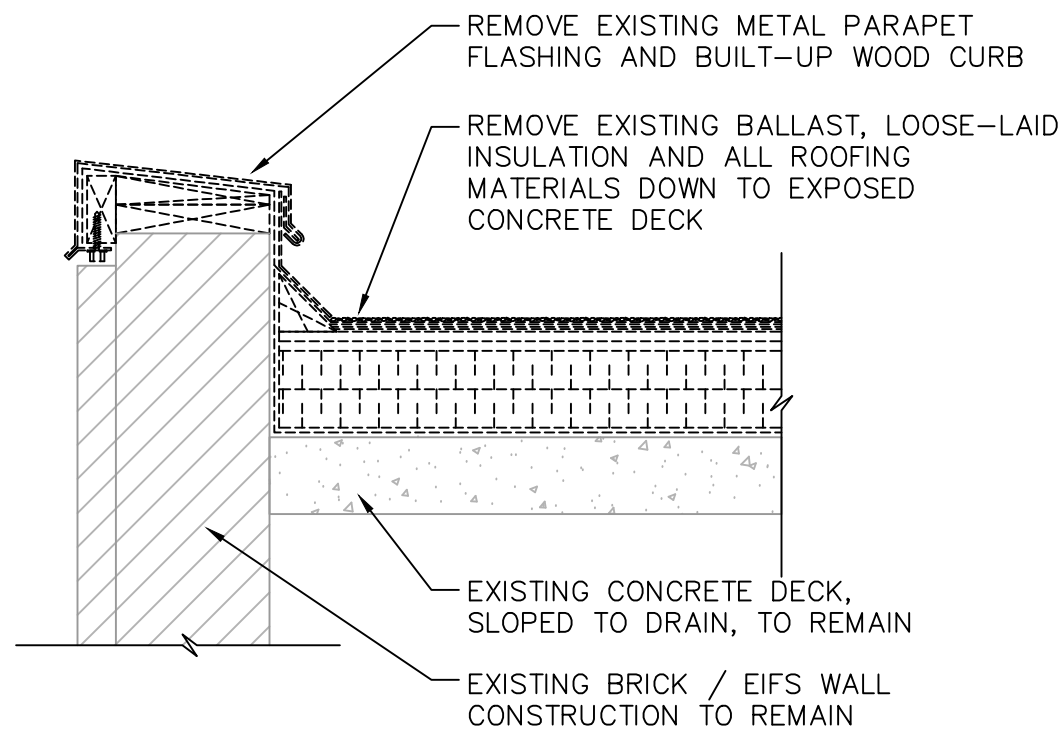


1:10
A1
A-102
DEMOLITION - PARAPET FL1
0m 100mm 500mm 1000mm

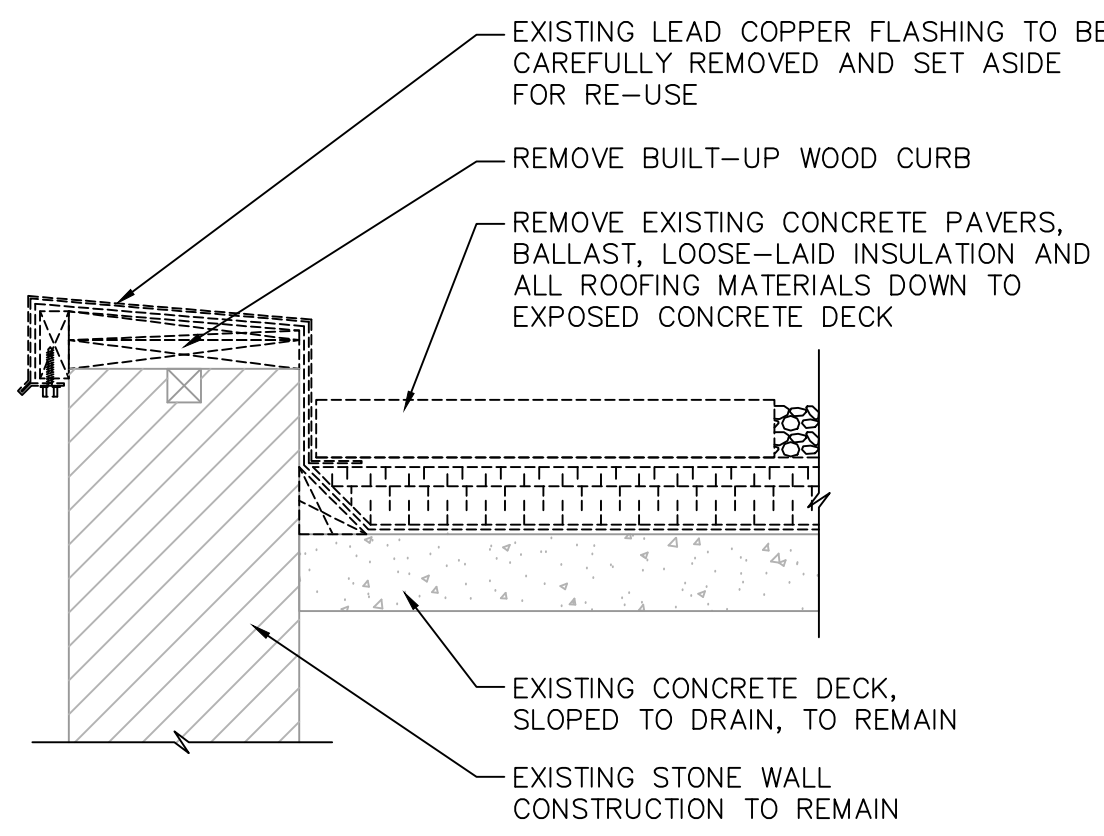


1:10
A2
A-102
DEMOLITION - PARAPET FL2
0m 100mm 500mm 1000mm

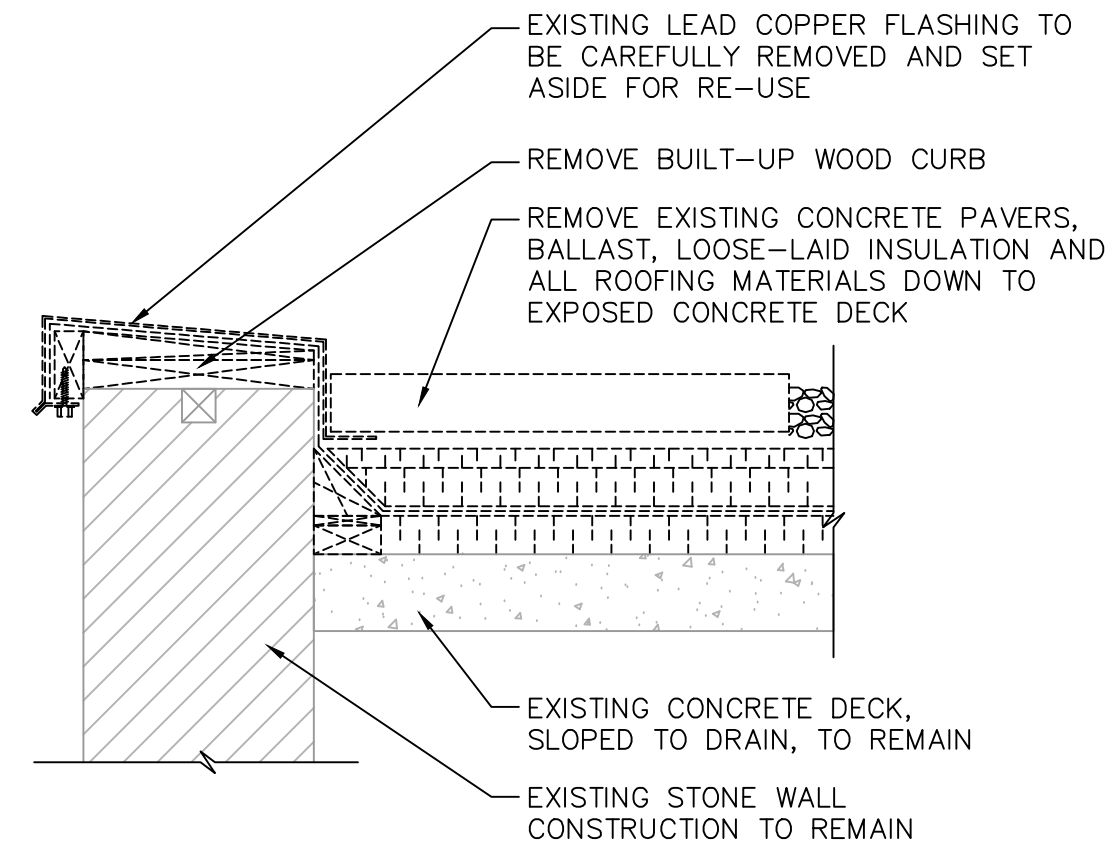


1:10
A3
A-102
DEMOLITION - PARAPET FL3
0m 100mm 500mm 1000mm

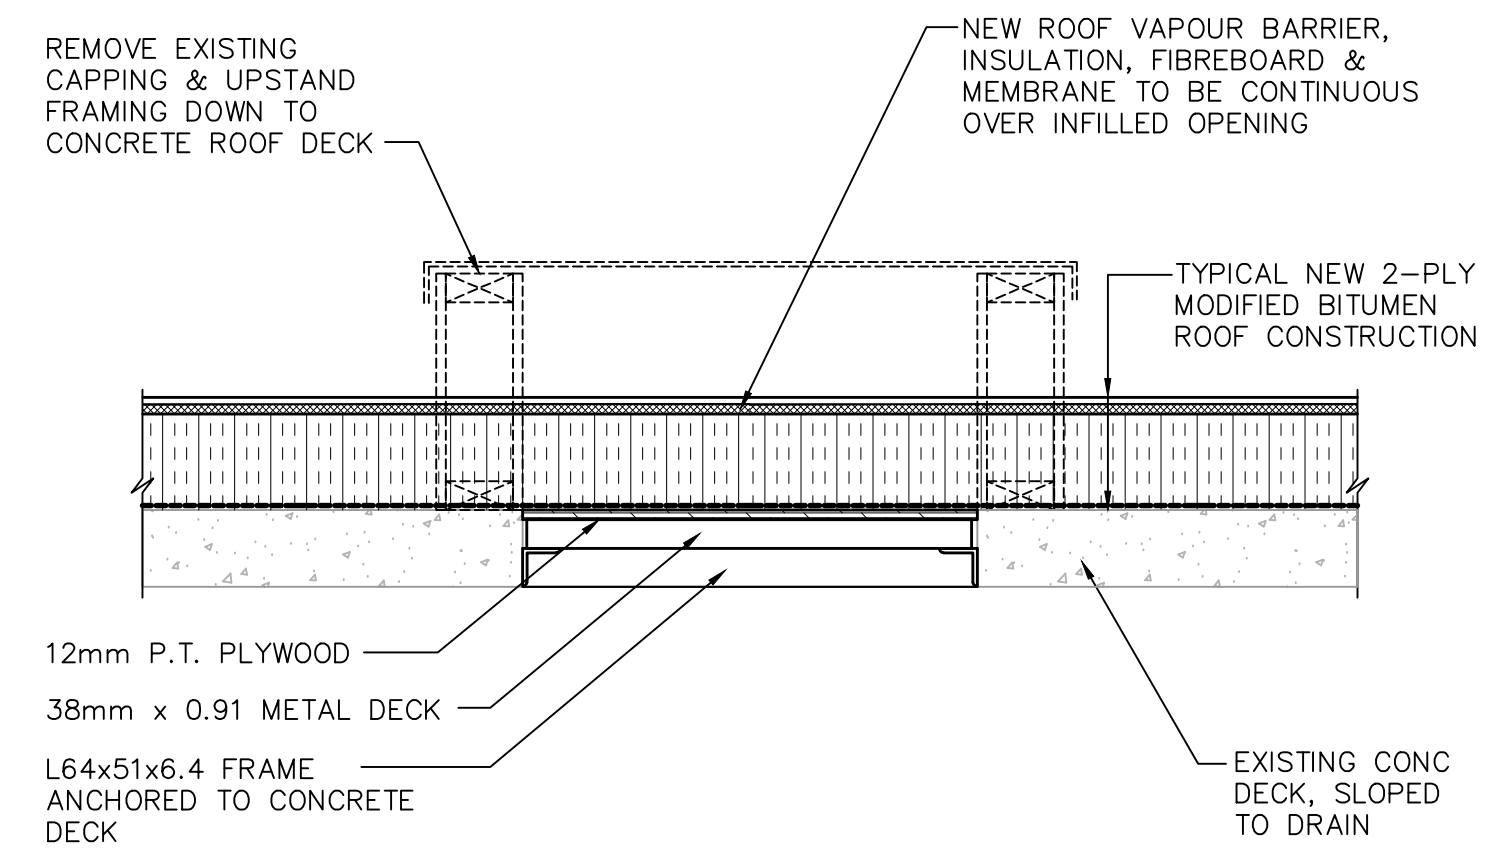


1:10
A4
A-102
ROOF OPENING INFILL
0m 100mm 500mm 1000mm

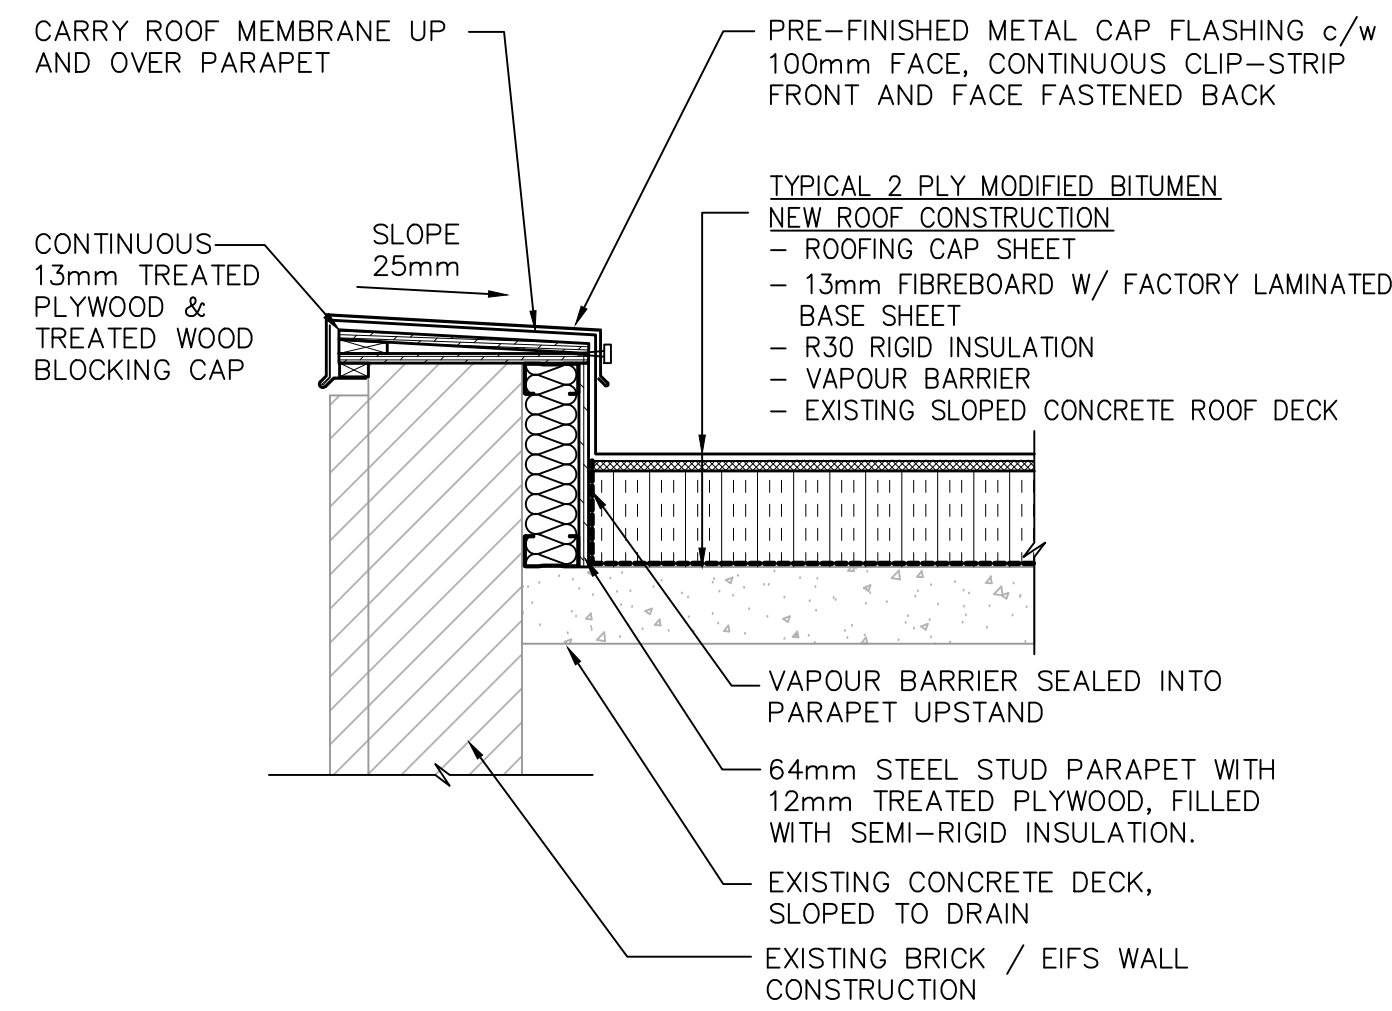


1:10
B1
A-102
NEW PARAPET DETAIL - FL1
0m 100mm 500mm 1000mm

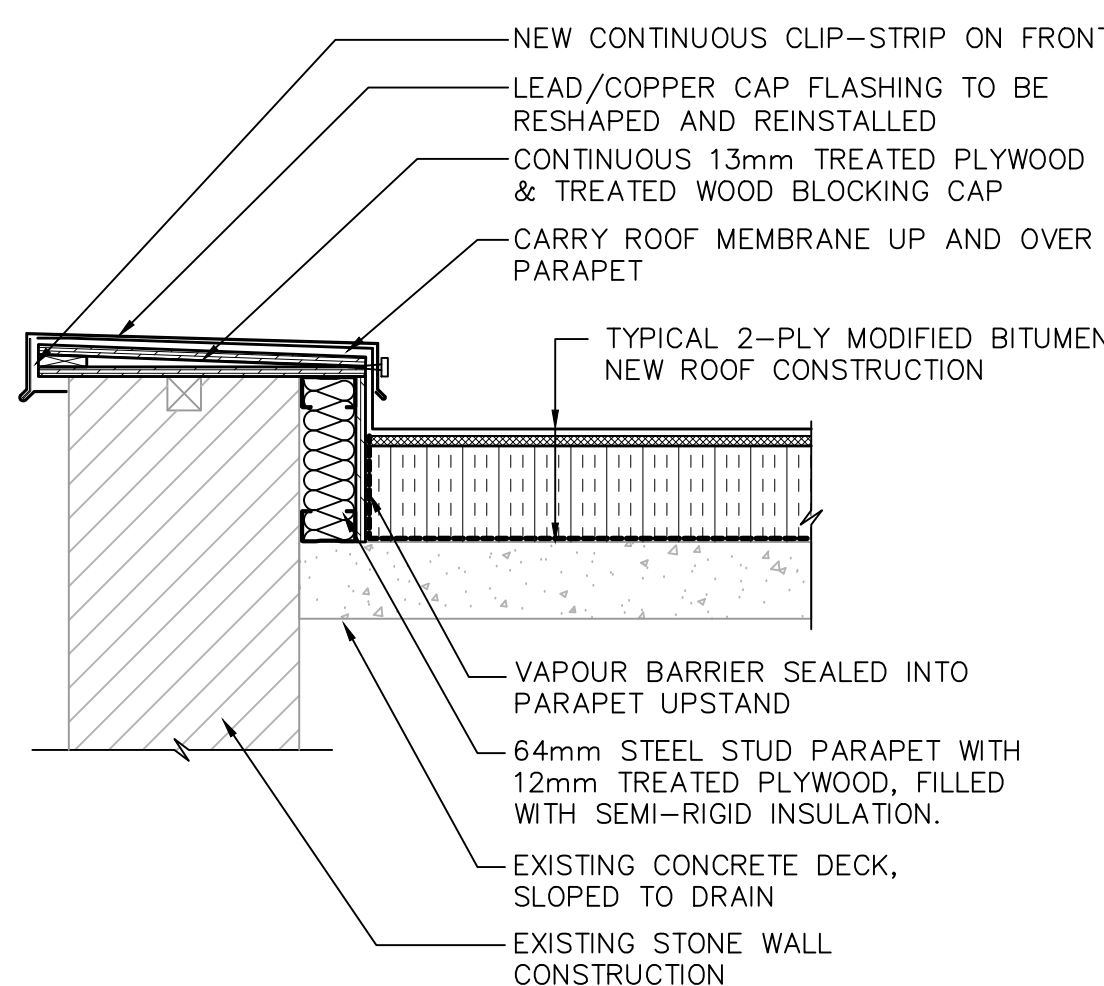


1:10
B2
A-102
NEW PARAPET DETAIL - FL2 & FL3
0m 100mm 500mm 1000mm

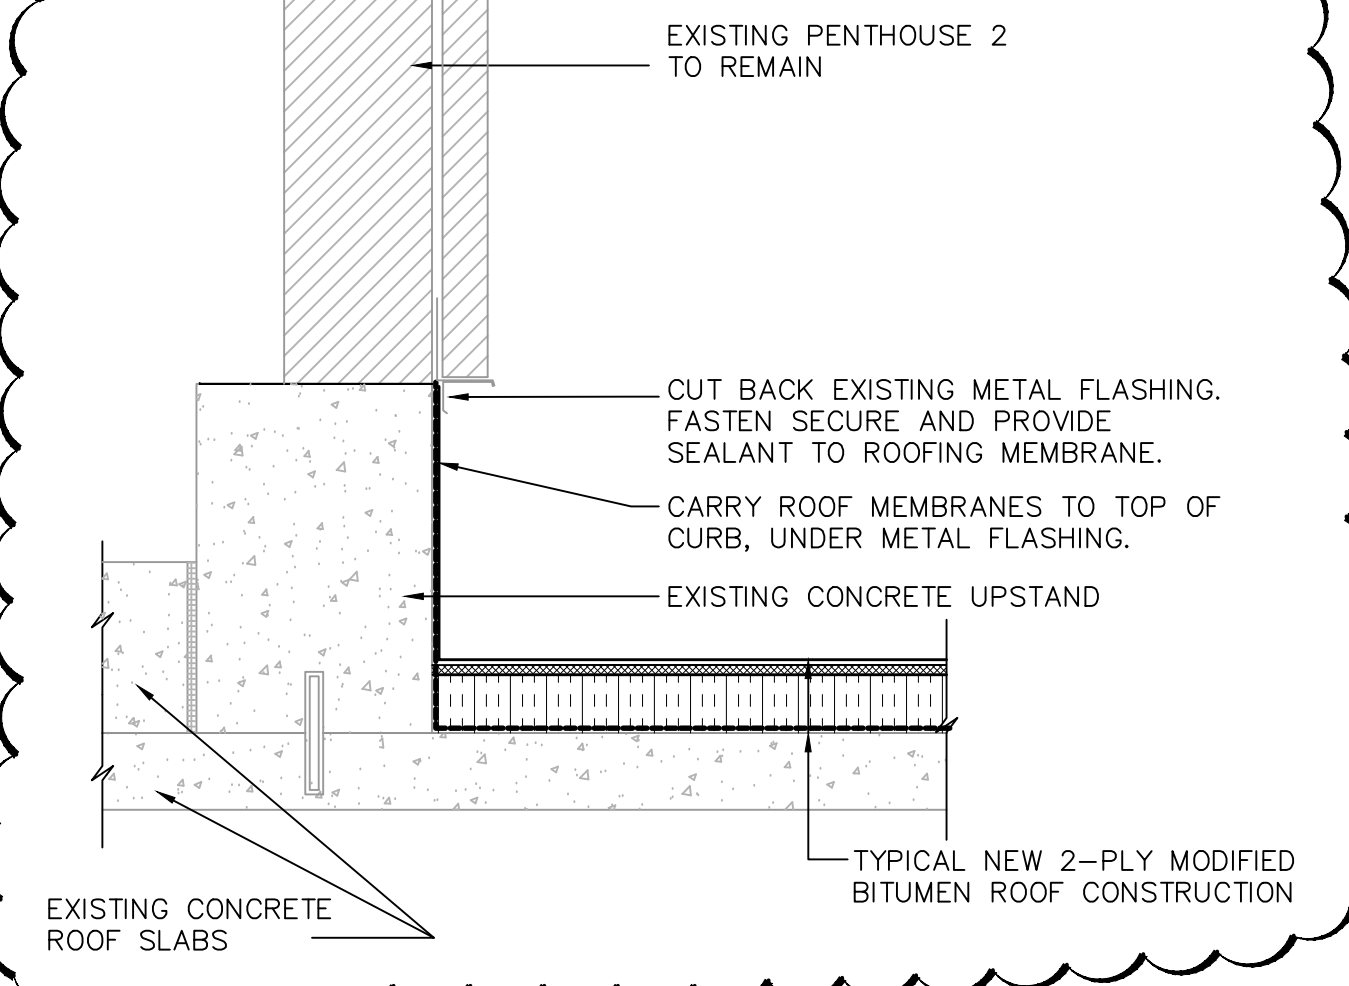


1:10
B3
A-102
WALL UPSTAND @ PENTHOUSE 2
0m 100mm 500mm 1000mm

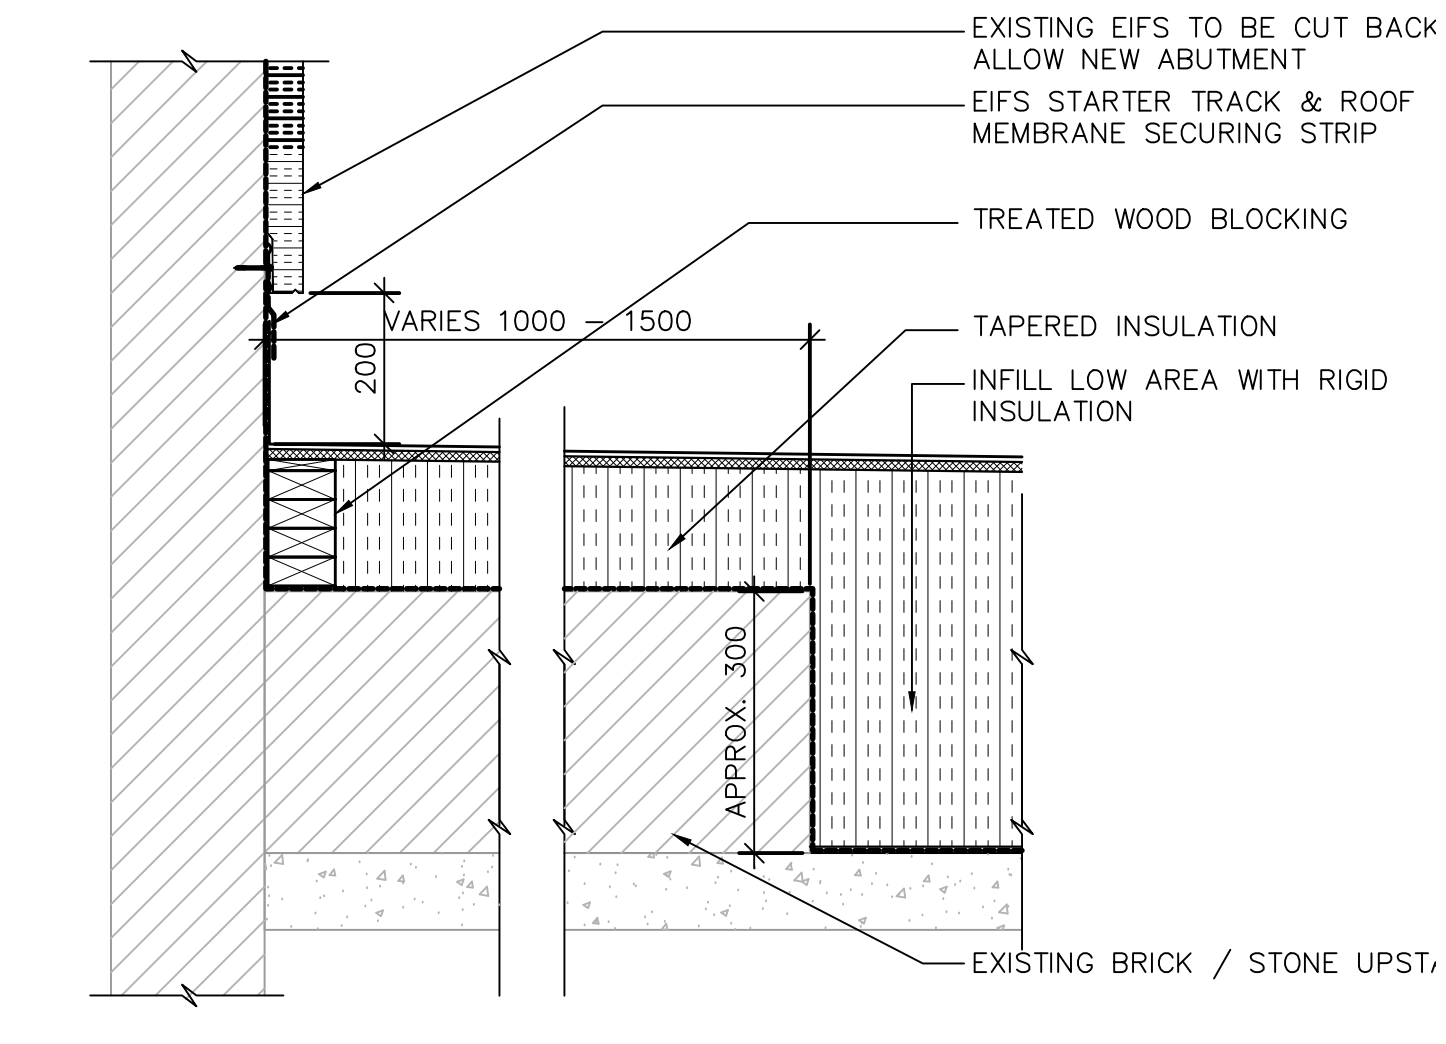


1:10
B4
A-102
ABUTMENT WITH EXISTING WALL AT PENTHOUSE 3
0m 100mm 500mm 1000mm

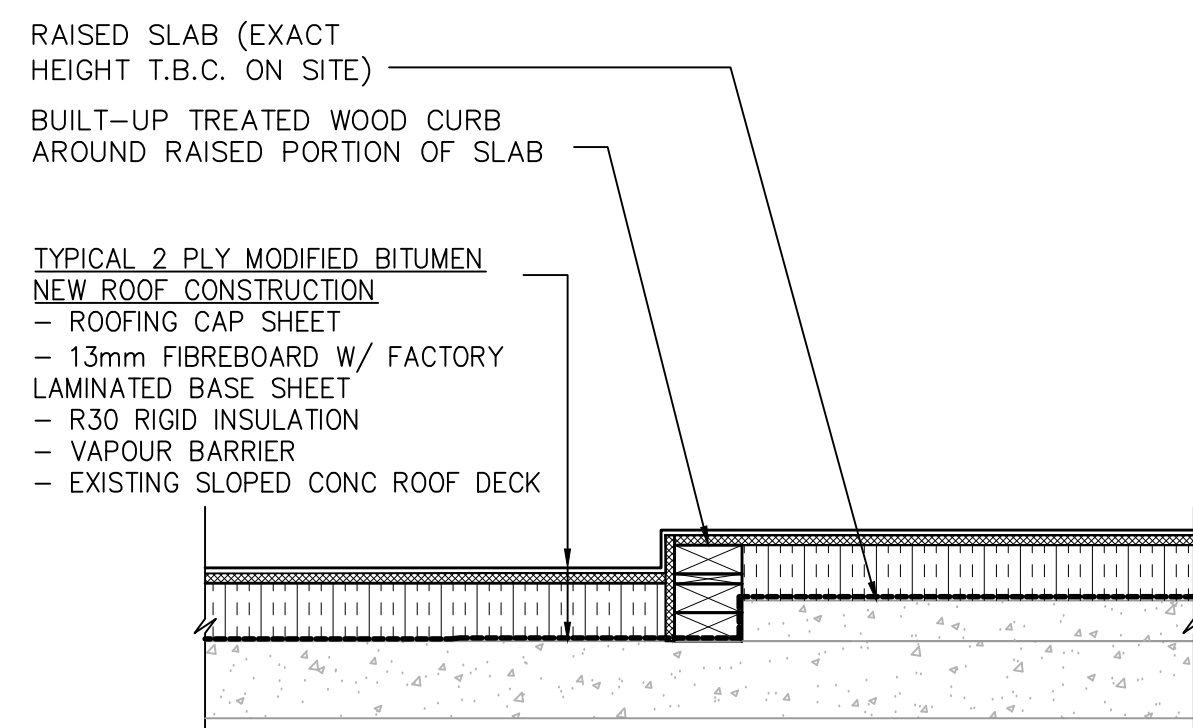


1:10
C1
A-102
DETAIL AT RAISED SLAB AREA
0m 100mm 500mm 1000mm

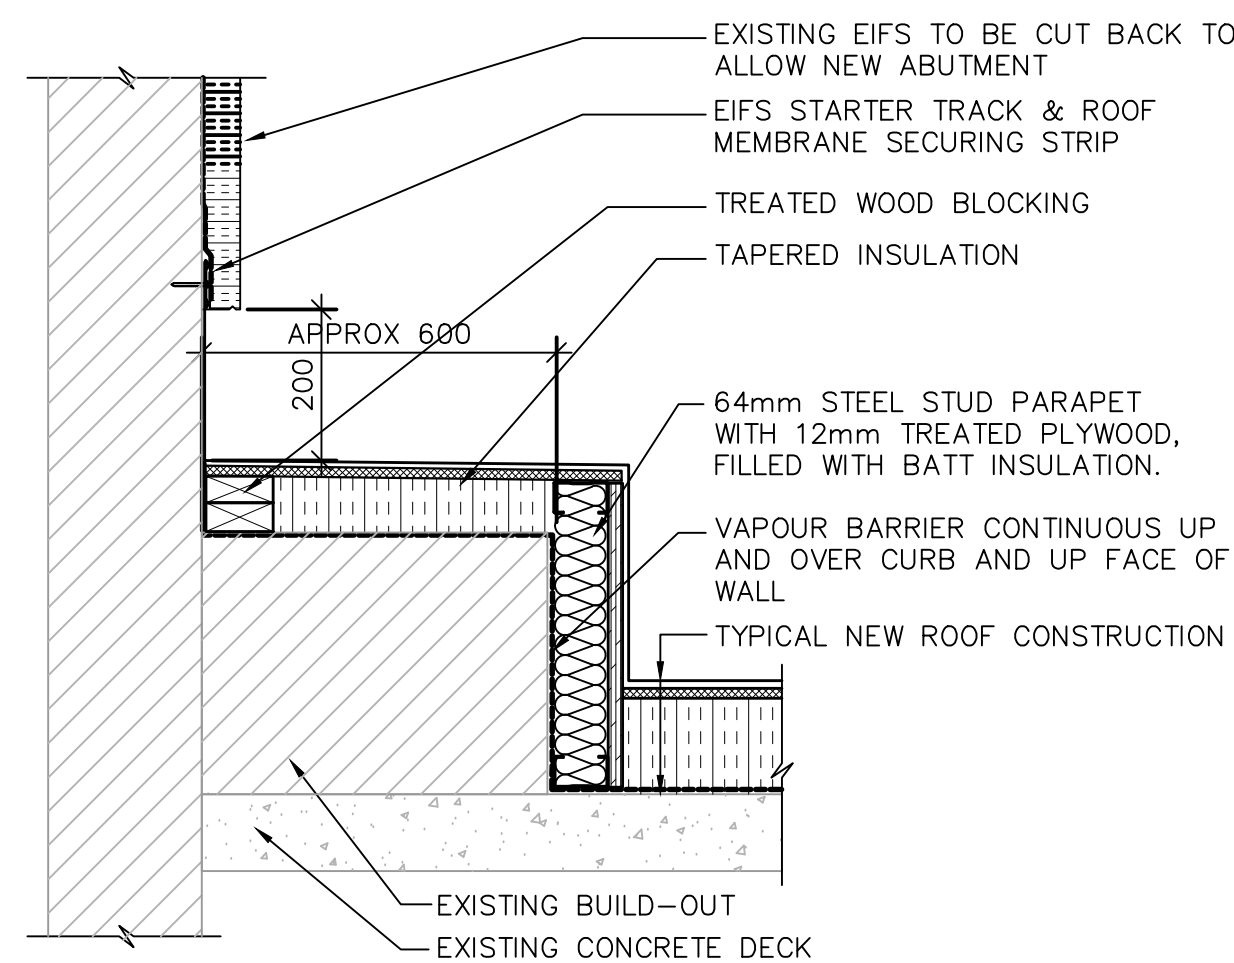


1:10
C2
A-102
ROOF DETAIL @ BASE FLASHING
0m 100mm 500mm 1000mm

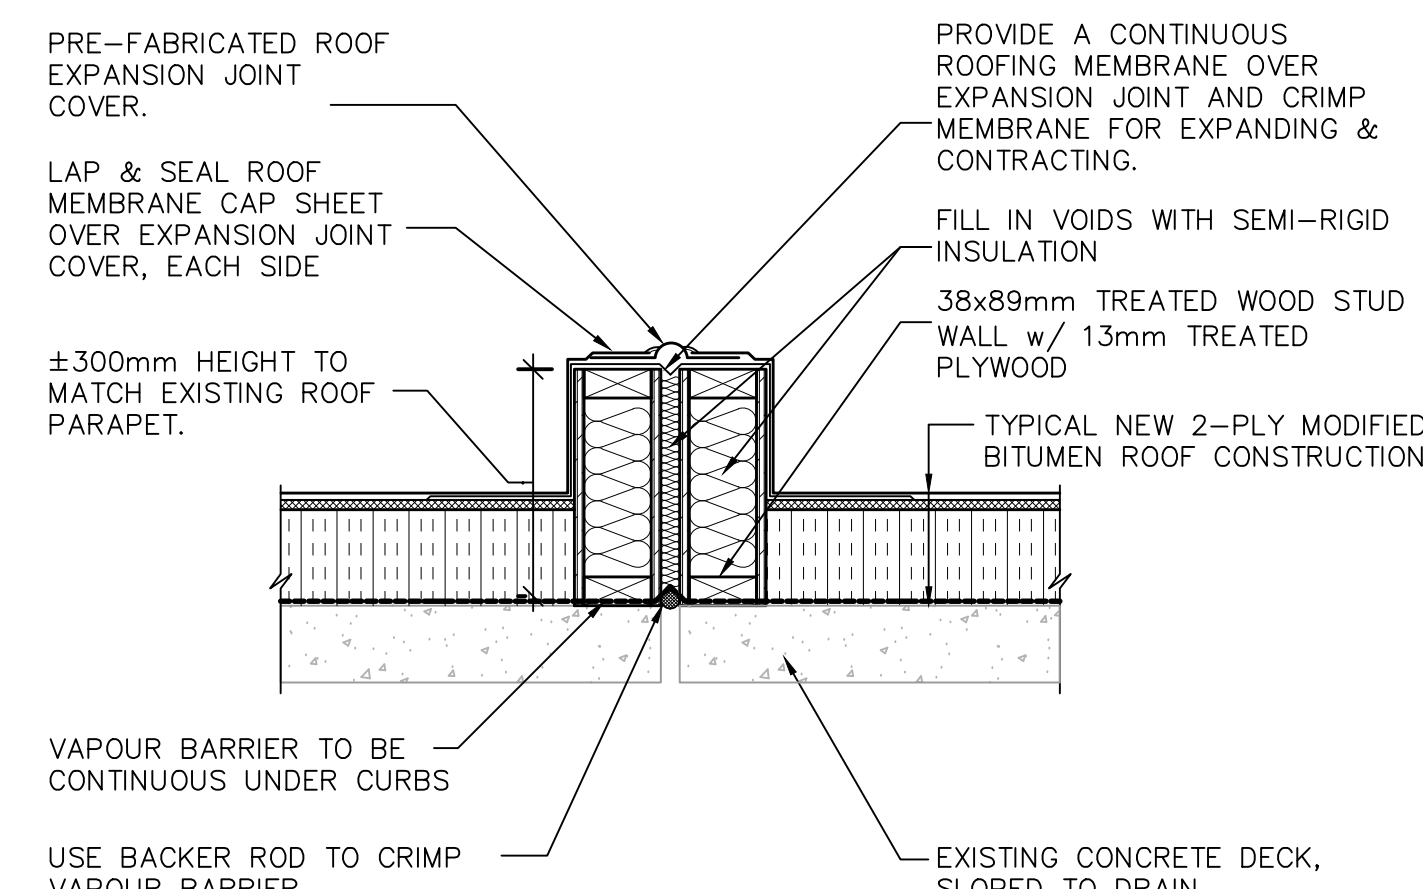


1:10
C3
A-102
NEW PARAPET @ EXPANSION JOINTS
0m 100mm 500mm 1000mm

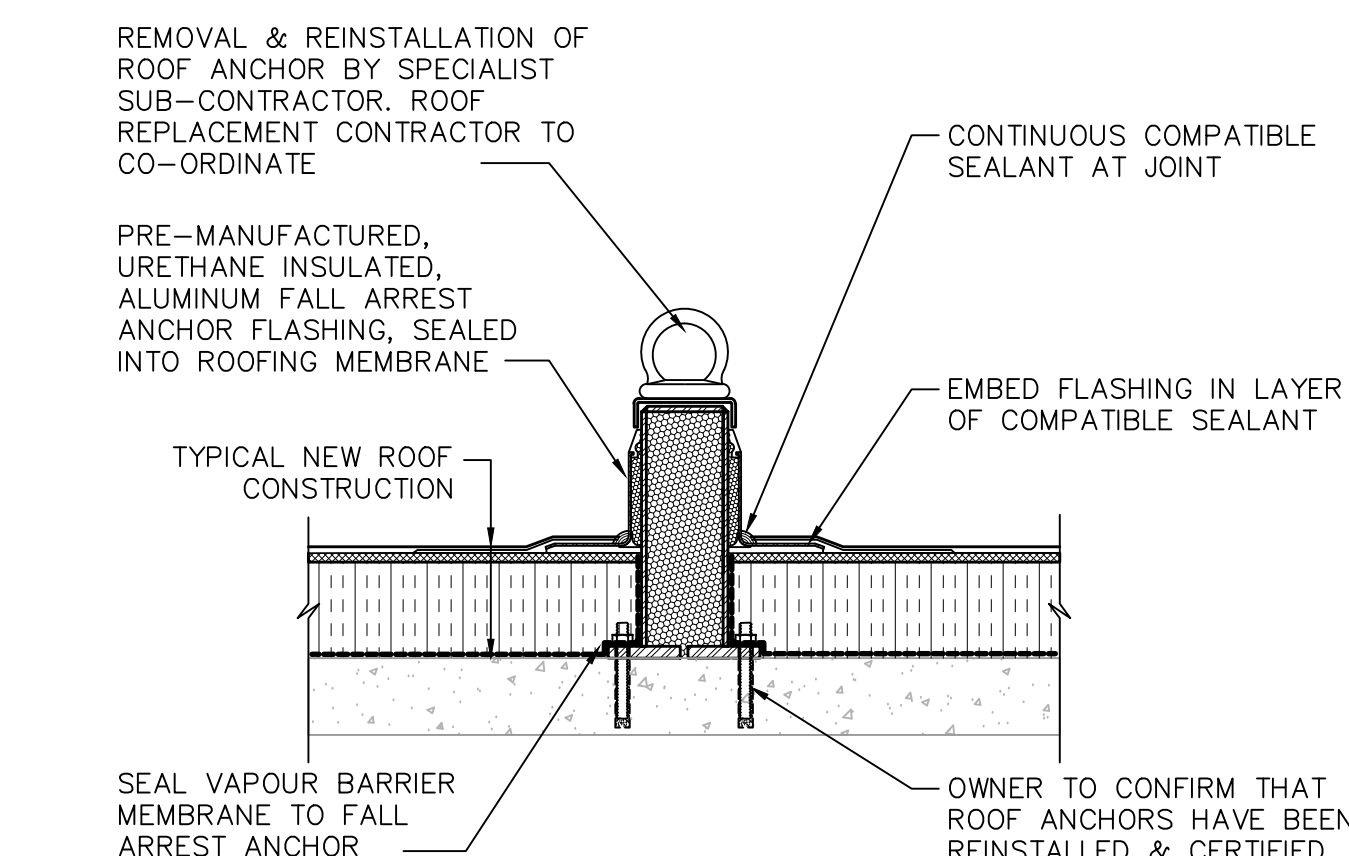


1:10
C4
A-102
TYPICAL DETAIL - ROOF ANCHOR
0m 100mm 500mm 1000mm

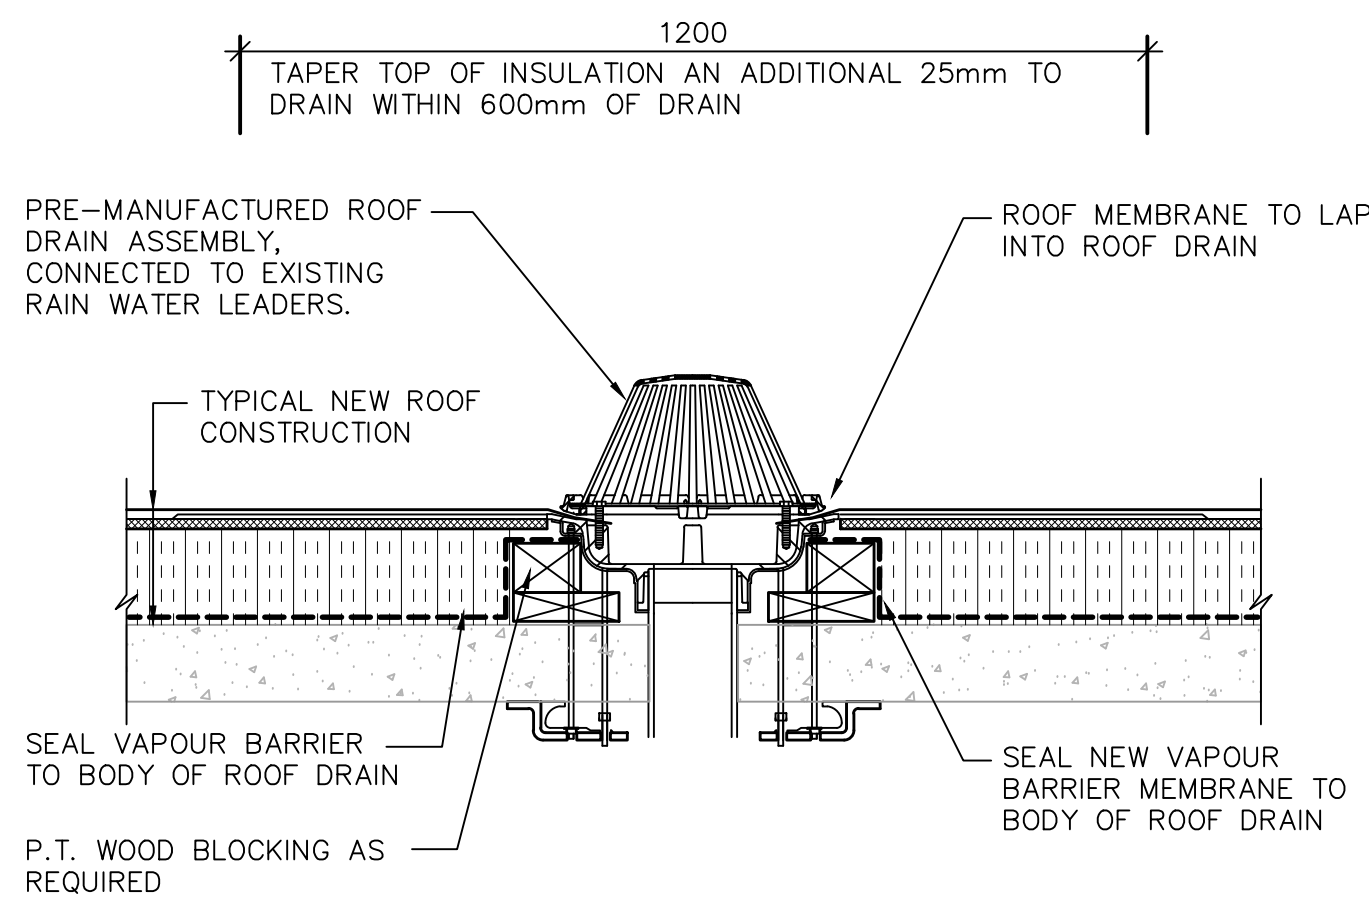


1:10
D1
A-102
TYPICAL DETAIL - ROOF DRAIN
0m 100mm 500mm 1000mm

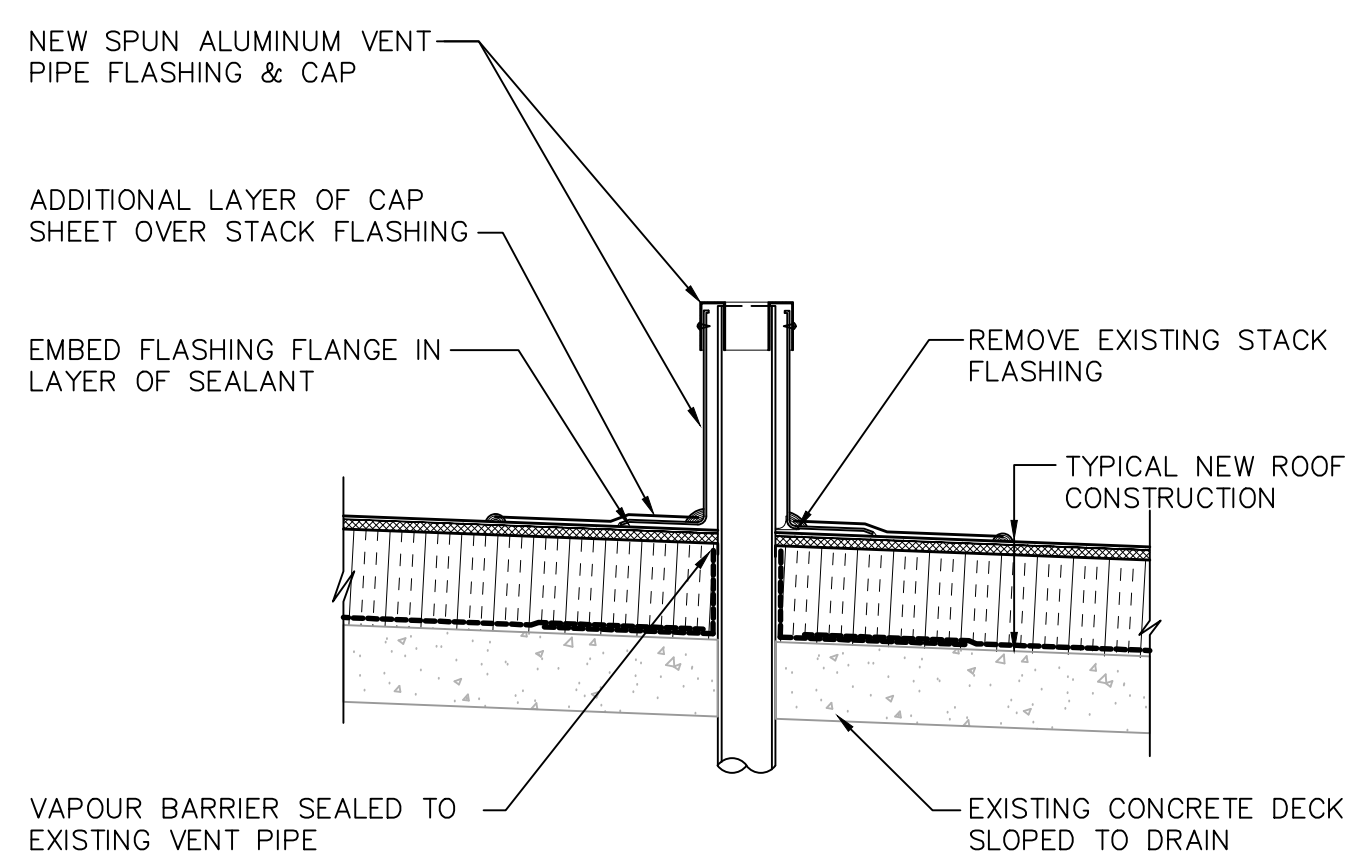

1:10
D2
A-102
TYPICAL DETAIL - VENT PIPE
0m 100mm 500mm 1000mm

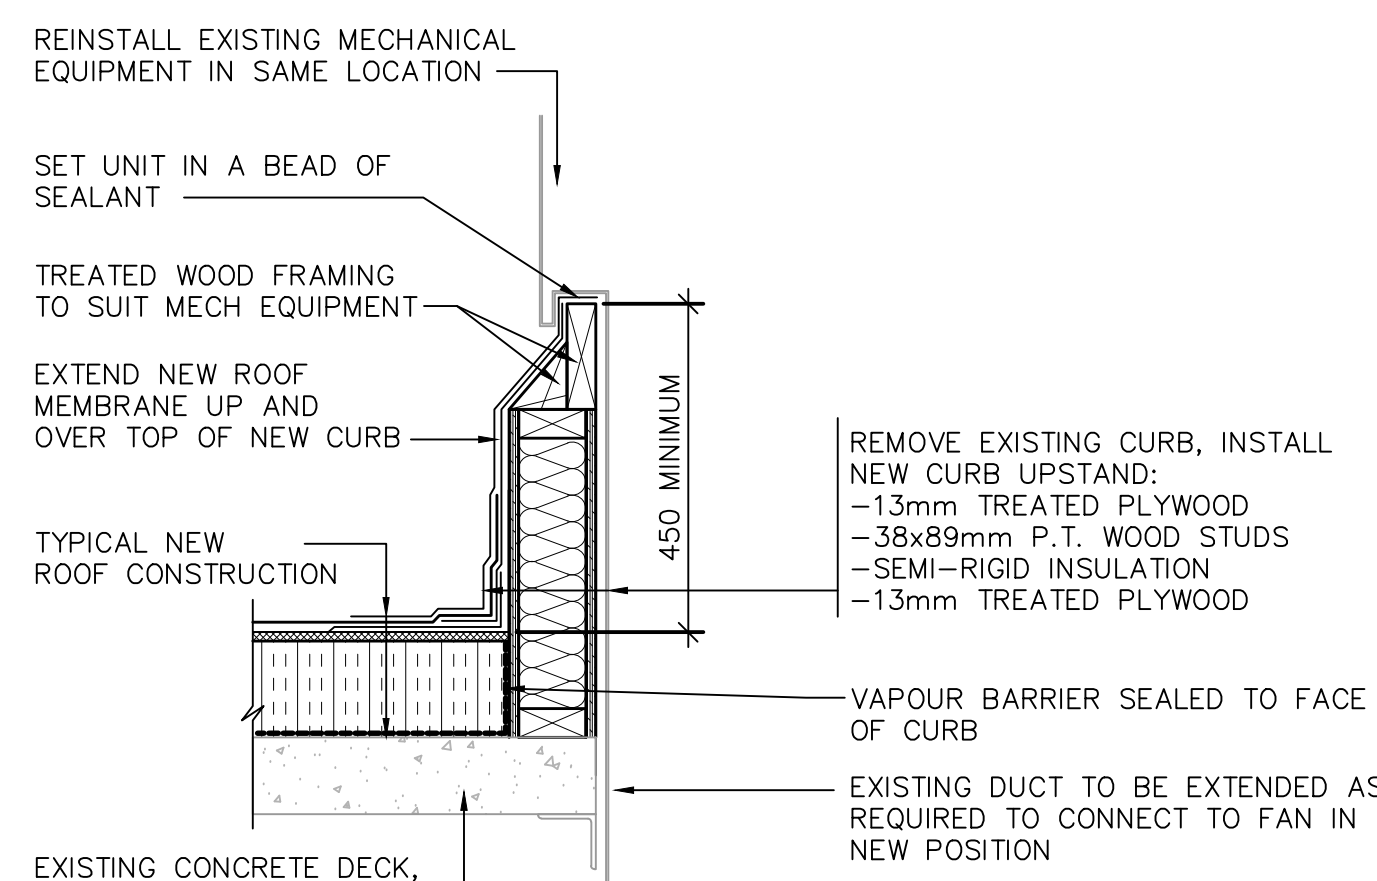

1:10
D3
A-102
TYPICAL DETAIL - MECH. EQUIPMENT UPSTAND
0m 100mm 500mm 1000mm

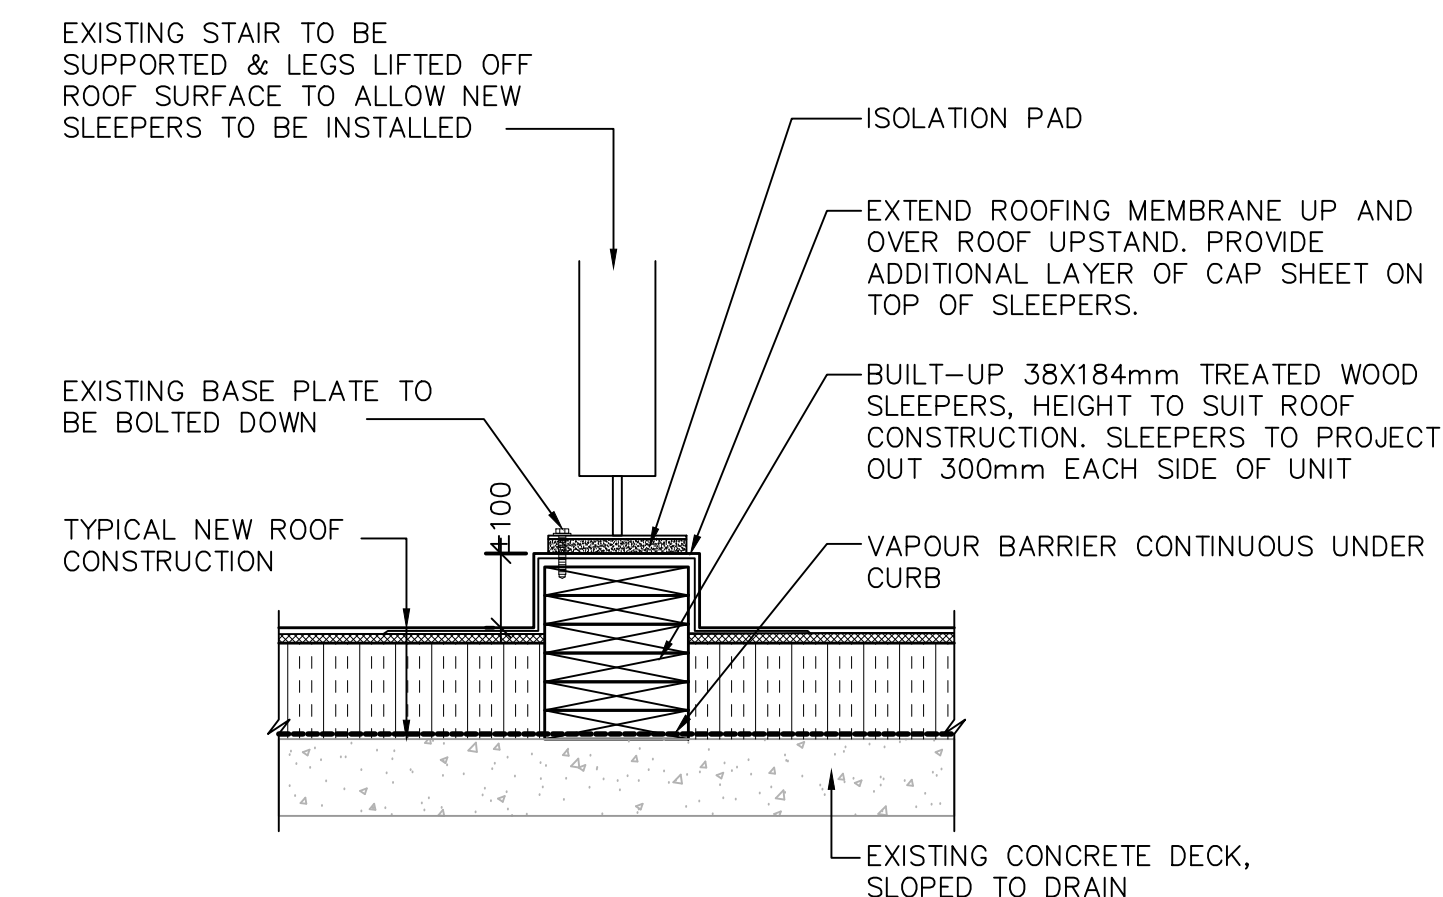

1:10
D4
A-102
TYPICAL DETAIL - STAIR PLATFORM SUPPORT
0m 100mm 500mm 1000mm