

TENDER ADDENDUM**Temporary Agriculture Storage Dome****NCC tender file # AL1587****May 15, 2015****ADDENDUM NO: 2****ADDENDA À LA SOUMISSION****Entrepôt temporaire de style dôme agricole****Dossier de soumission de la CCN no. AL1587****Le 15 mai 2015****ADDENDA NO: 2**

The following shall be read in conjunction with and shall form an integral part of the Tender/Proposal and Contract Documents:

QUESTION

Q1- The extra conduit that is to be ty-in to first bollard already as 2 conduits as shown on drawing E2 (one to lamppost, second from existing 120/208 panel). How we are going to terminate this new conduit at the first bollard.

A1 – See attached sketch

Ce qui suit doit être interprété comme faisant partie intégrante de la proposition/appel d'offres et des documents relatifs au contrat :

QUÉSTION


Q1 – Le conduit supplémentaire qui doit être branché au premier piédestal a déjà 2 conduits tels que démontré au dessin E2 (un au lampadaire, le deuxième à la source panneau 120/208). De quelle manière devons-nous installé ce nouveau conduit au premier piédestal?

R1- Voir croquis ci-joint.

Allan Lapensée
Senior Contract Officer / Agent principal des contrats
Procurement Services / Services d'approvisionnement
allan.lapensee@ncc-ccn.ca

Rideau Hall - TEMPORARY Agriculture Storage Done
NCC Tender file : AL1587

Mechanical Room Salle Mécanique

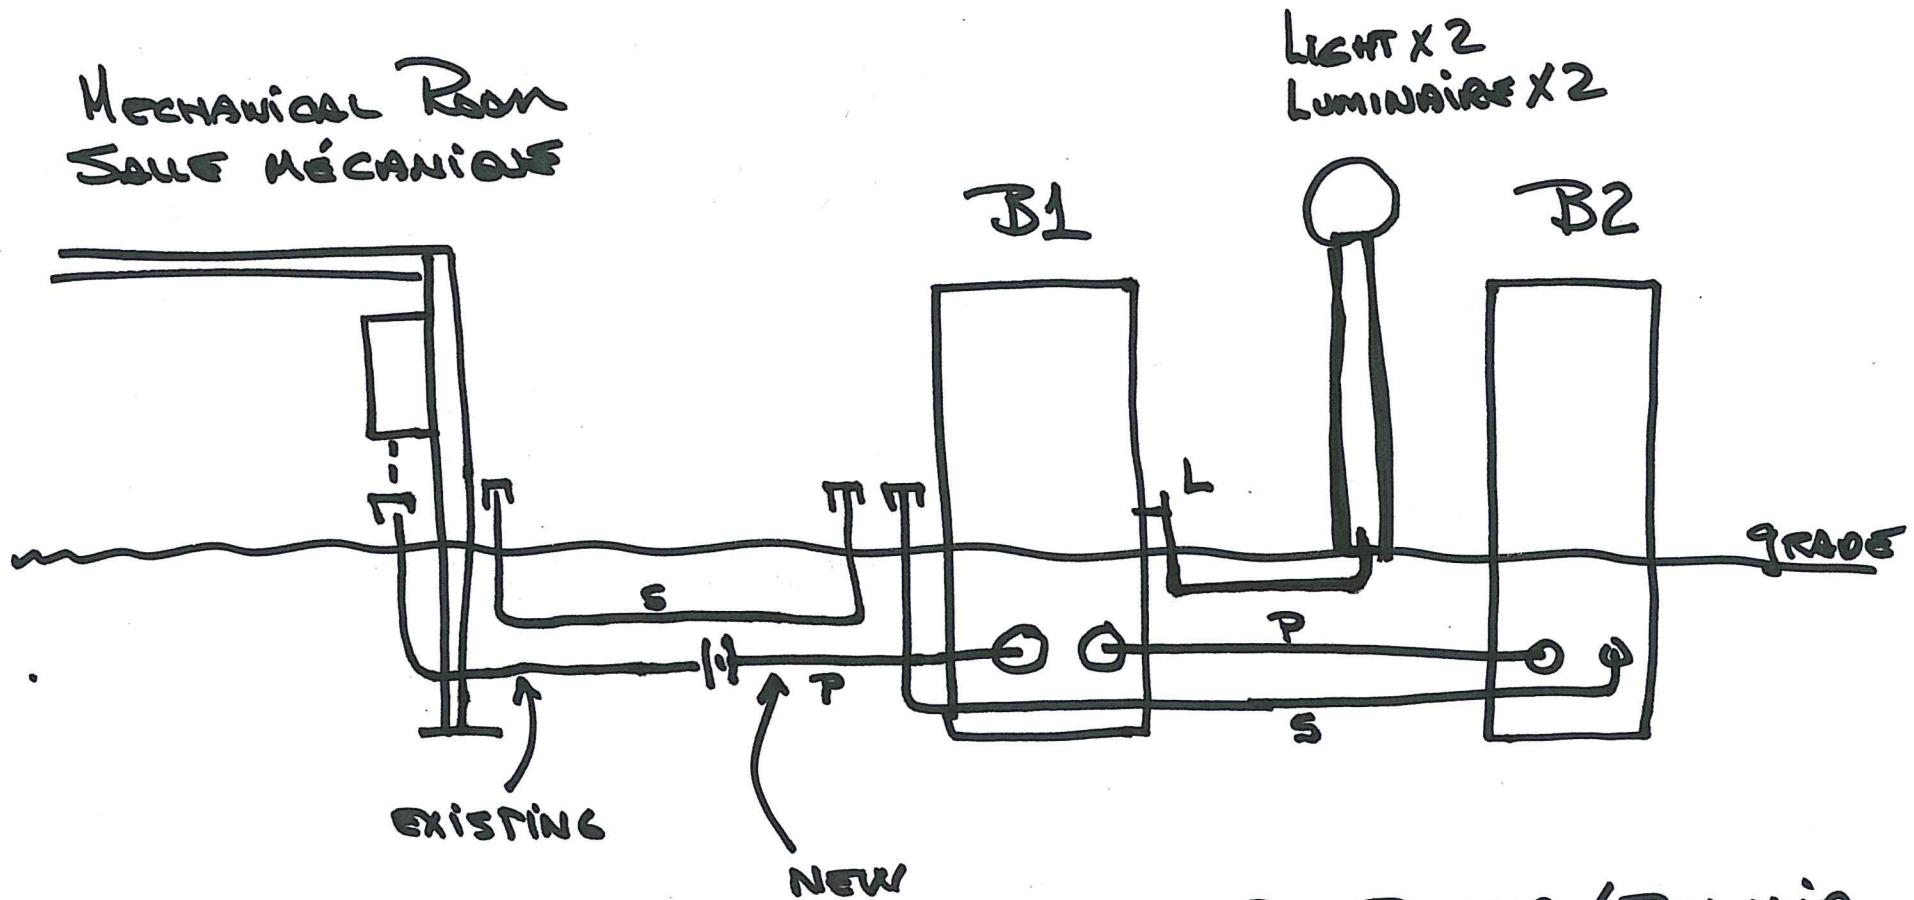

P = POWER / Pouvoir

S = SPARE / LIBRE

L = LB FITTING FOR LIGHTS
RACCORD LB POUR LUMIÈRE