


**LEGEND:**

- (X.XX) ROUGH GRADE
- (X.XX) FINISHED GRADE
- LIMIT OF CRUSHED ROCK SURFACING AND LIMIT CLEARING AND GRUBBING


**NOTES:**

1. FOR GENERAL NOTES, SEE DWG. 32-18-282.
2. ALL DIMENSIONS ARE IN MILLIMETERS UNLESS NOTED OTHERWISE.
3. DEMOLISH THE EXISTING TRANSFORMER FOOTING AND REMOVE DEBRIS. REFER TO DRAWING 32-18-91 FOR THE EXISTING TRANSFORMER FOOTING INFORMATION.
4. DEMOLISH EXISTING FENCE. REFER TO DRAWING 32-18-91 FOR EXISTING FENCE INFORMATION.

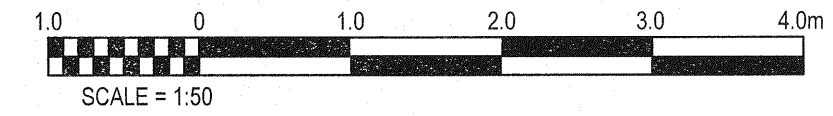

**PRELIMINARY**

**ISSUED FOR TENDER ONLY**

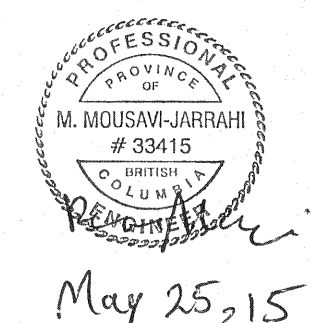

ENGINEERING CONSULTANT  
  
 PROJECT / DRAWING NO. 101101-02-0000-S-102

**FISHERIES AND OCEANS CANADA**  
REAL PROPERTY AND TECHNICAL SUPPORT

**CONUMA RIVER HATCHERY**  
 CONTRACT NO. F1700-150694  
 138 KV SUBSTATION UPGRADE  
 FOUNDATION AND OIL CONTAINMENT SYSTEM  
 LAYOUT PLAN

SCALE AS SHOWN  
 DATE APRIL 2015  
 DRAWING NUMBER 32-18-283  
 REVISION 0

DWG. NO.	DRAWING REFERENCES
32-18-287	TRANSFORMER FOOTINGS DETAILS
32-18-284	OIL WATER SEPARATOR DETAILS
32-18-91	LAYOUT AND GROUNDING

NO.	DATE	REVISIONS
0	MAY 25/2015	ISSUED FOR TENDER

DESIGNED	M. MOUSAVI
DRAWN	K. LIN
CHECKED	
RECOMMENDED	
APPROVED	J. LOPEZ
APPROVED	

Drawn by: [Name], Date: [Date], Scale: [Scale], Project: [Project Name], Drawing No: [Drawing No]