




NOTE: REFER TO ARCHITECTURAL AND MECH. DWGS FOR ROOFING, SIDING & LOUVER DETAILS

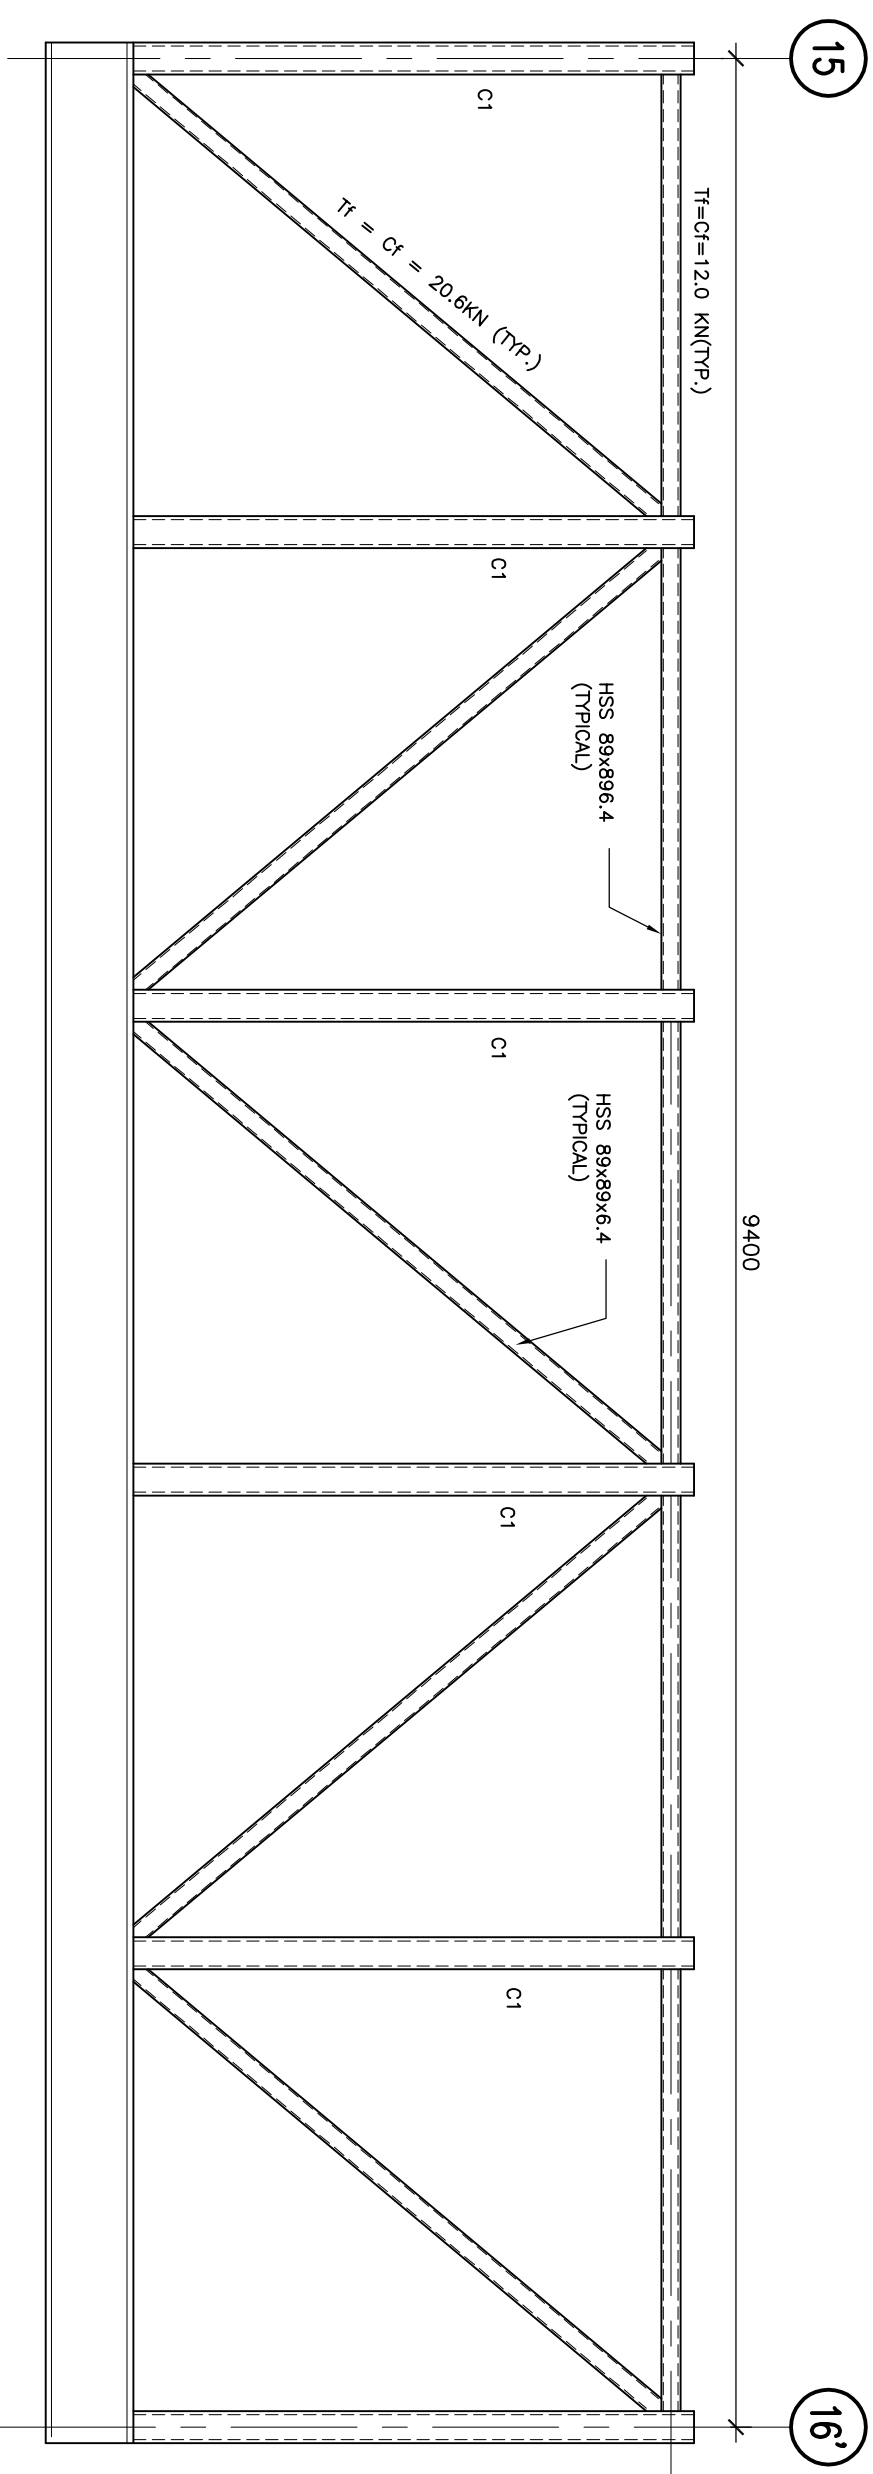

3 ELEVATION: SNOW SHED  
S200 SCALE: 1:30

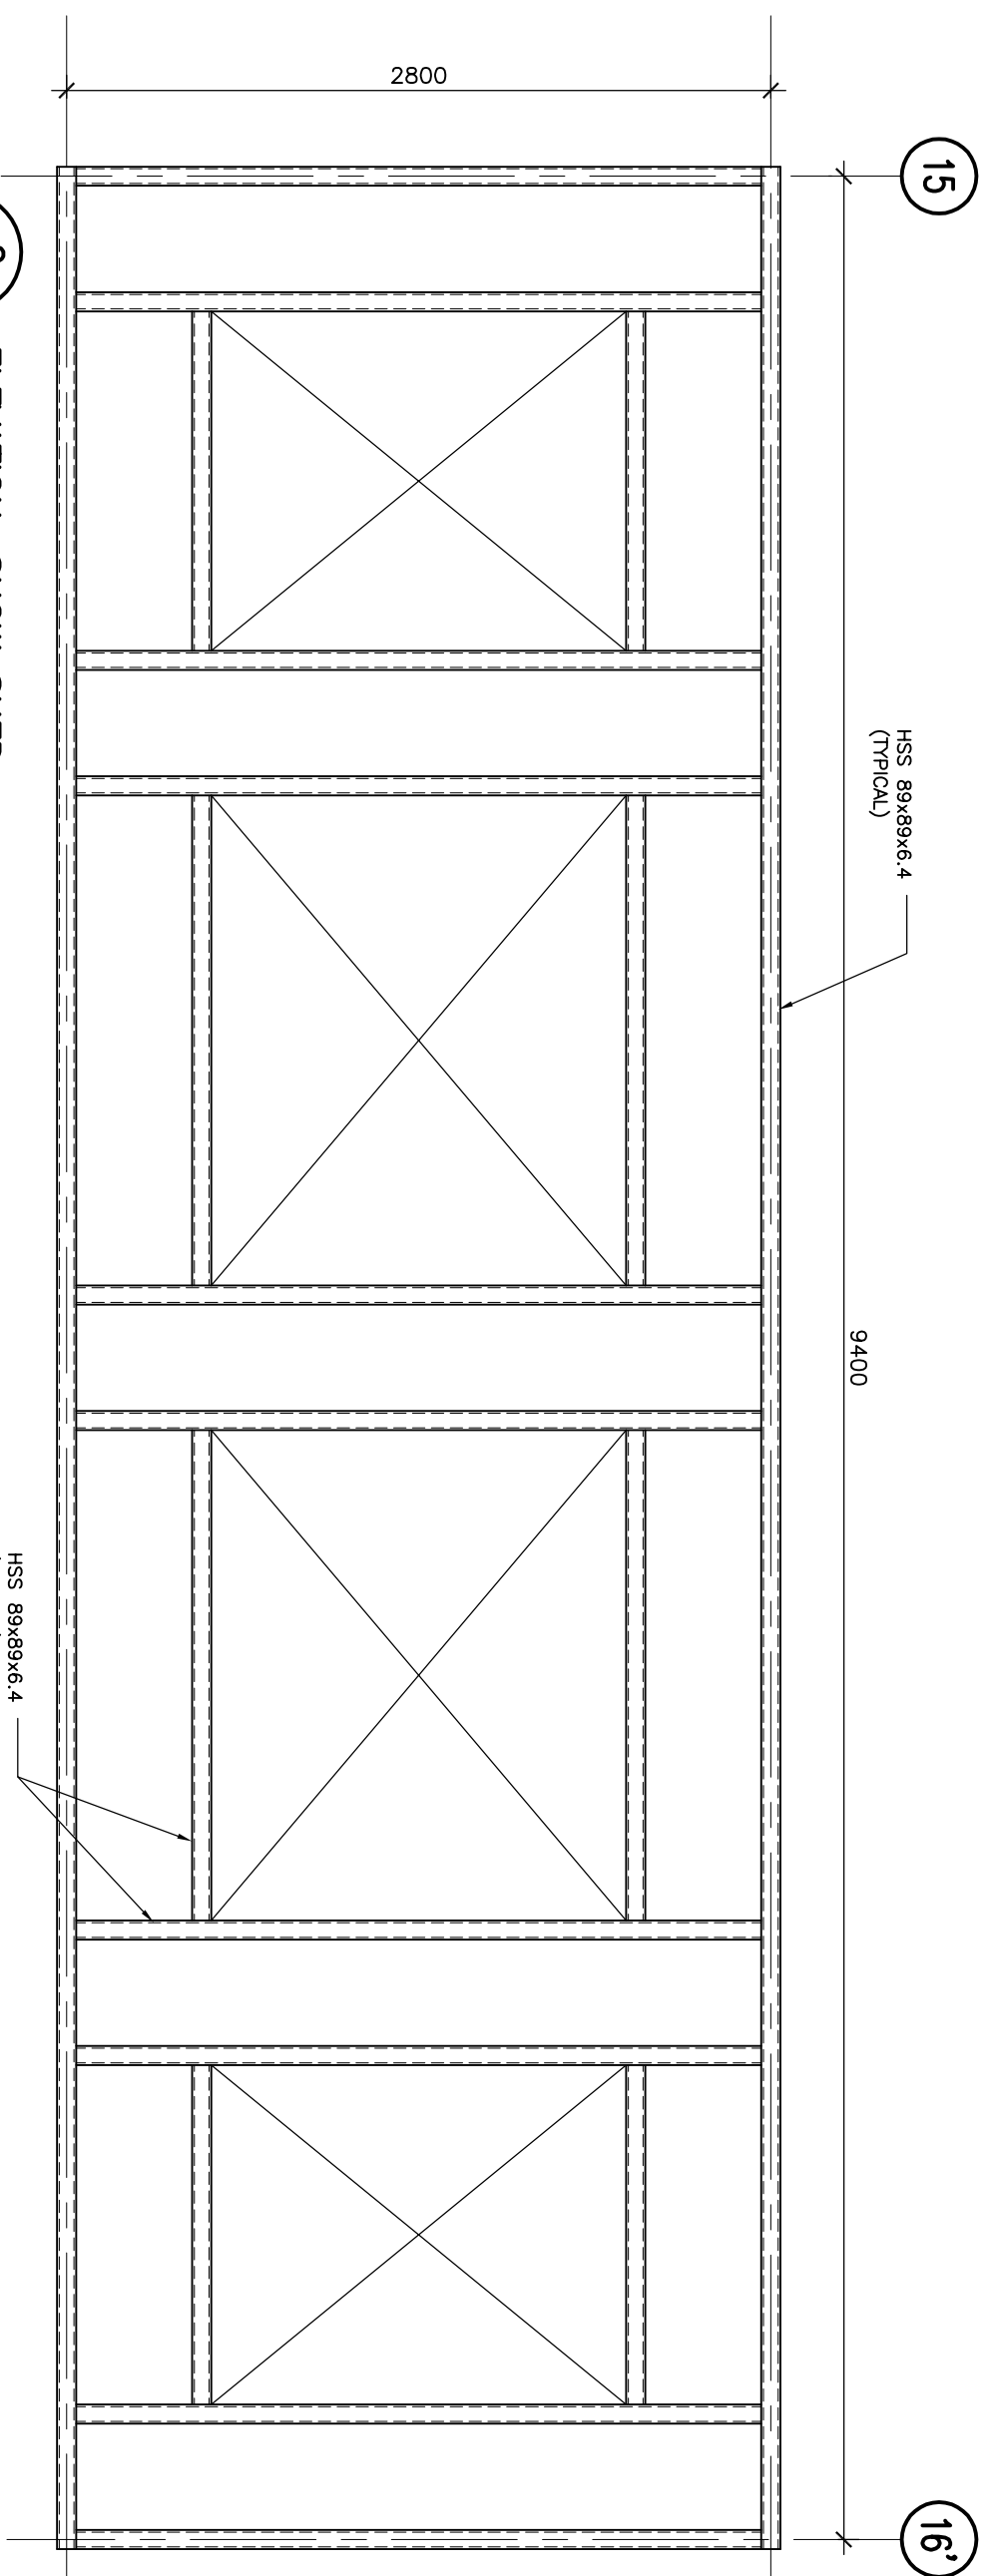

2 ELEVATION: SNOW SHED  
S200 SCALE: 1:30

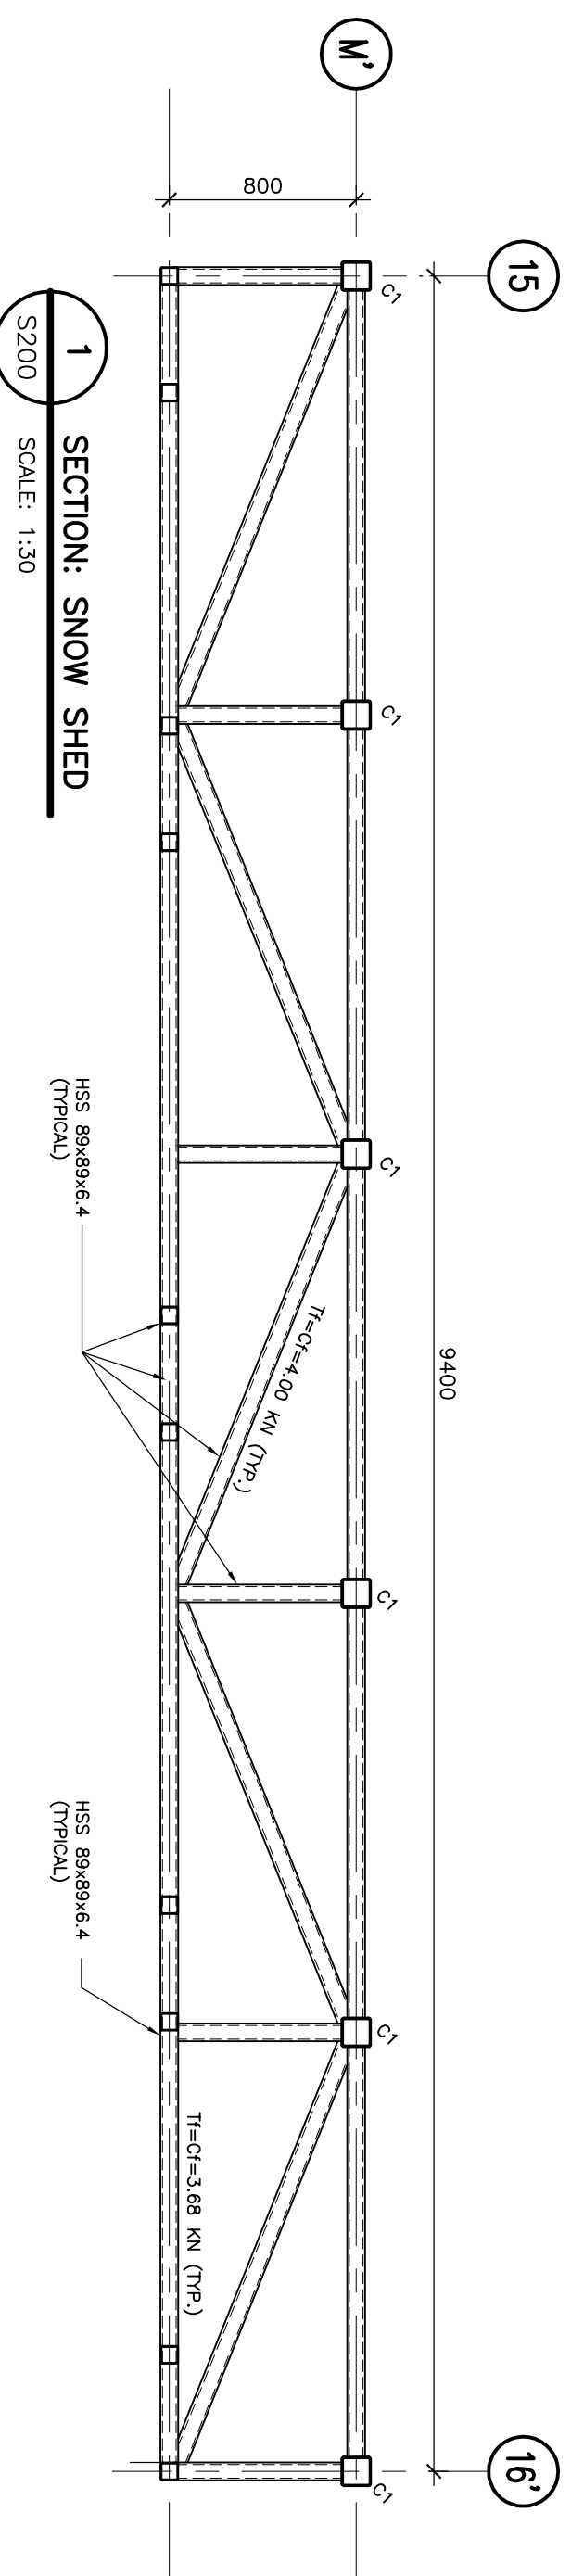

1 SECTION: SNOW SHED  
S200 SCALE: 1:30

The Contractor shall check and verify all dimensions on site. If not shown, dimensions shall be taken from the approved drawings. Do not scale drawings. Copyright reserved. This drawing is the exclusive property of Cleland Jardine Engineering Ltd.

No.	DATE	REVISIONS	BY
5	JUNE 10/19	RE-ISSUED FOR TENDER	ME
4	MAR 28/14	ISSUED FOR TENDER	ME
3	JAN 07/14	ISSUED FOR FINAL REVIEW	ME
2	DEC 09/13	ISSUED FOR 90% REVIEW	ME
1	NOV 19/13	ISSUED FOR REVIEW	ME

STAMP

**CLELAND JARDINE ENGINEERING LIMITED**  
580 TERRY FOX DRIVE, SUITE 200  
KAMATHA, ONTARIO, K2L 4B9  
TEL: 647-896-1533 FAX: 647-896-1703  
WWW.CLELANDJARDINE.COM CENR 192894

PROJECT  
**IQALUIT RCMP BUILDING MECHANICAL SNOW SHED**

DRAWING  
**SECTIONS & ELEVATIONS**

DESIGN	M.E.	DRAWING No.
RESPONSE	C.F.	<b>S200</b>
DATE	NOV 18/2013	
SCALE	AS INDICATED	
PROJECT No.	1004305	