



LOUVRE INSTALLATION

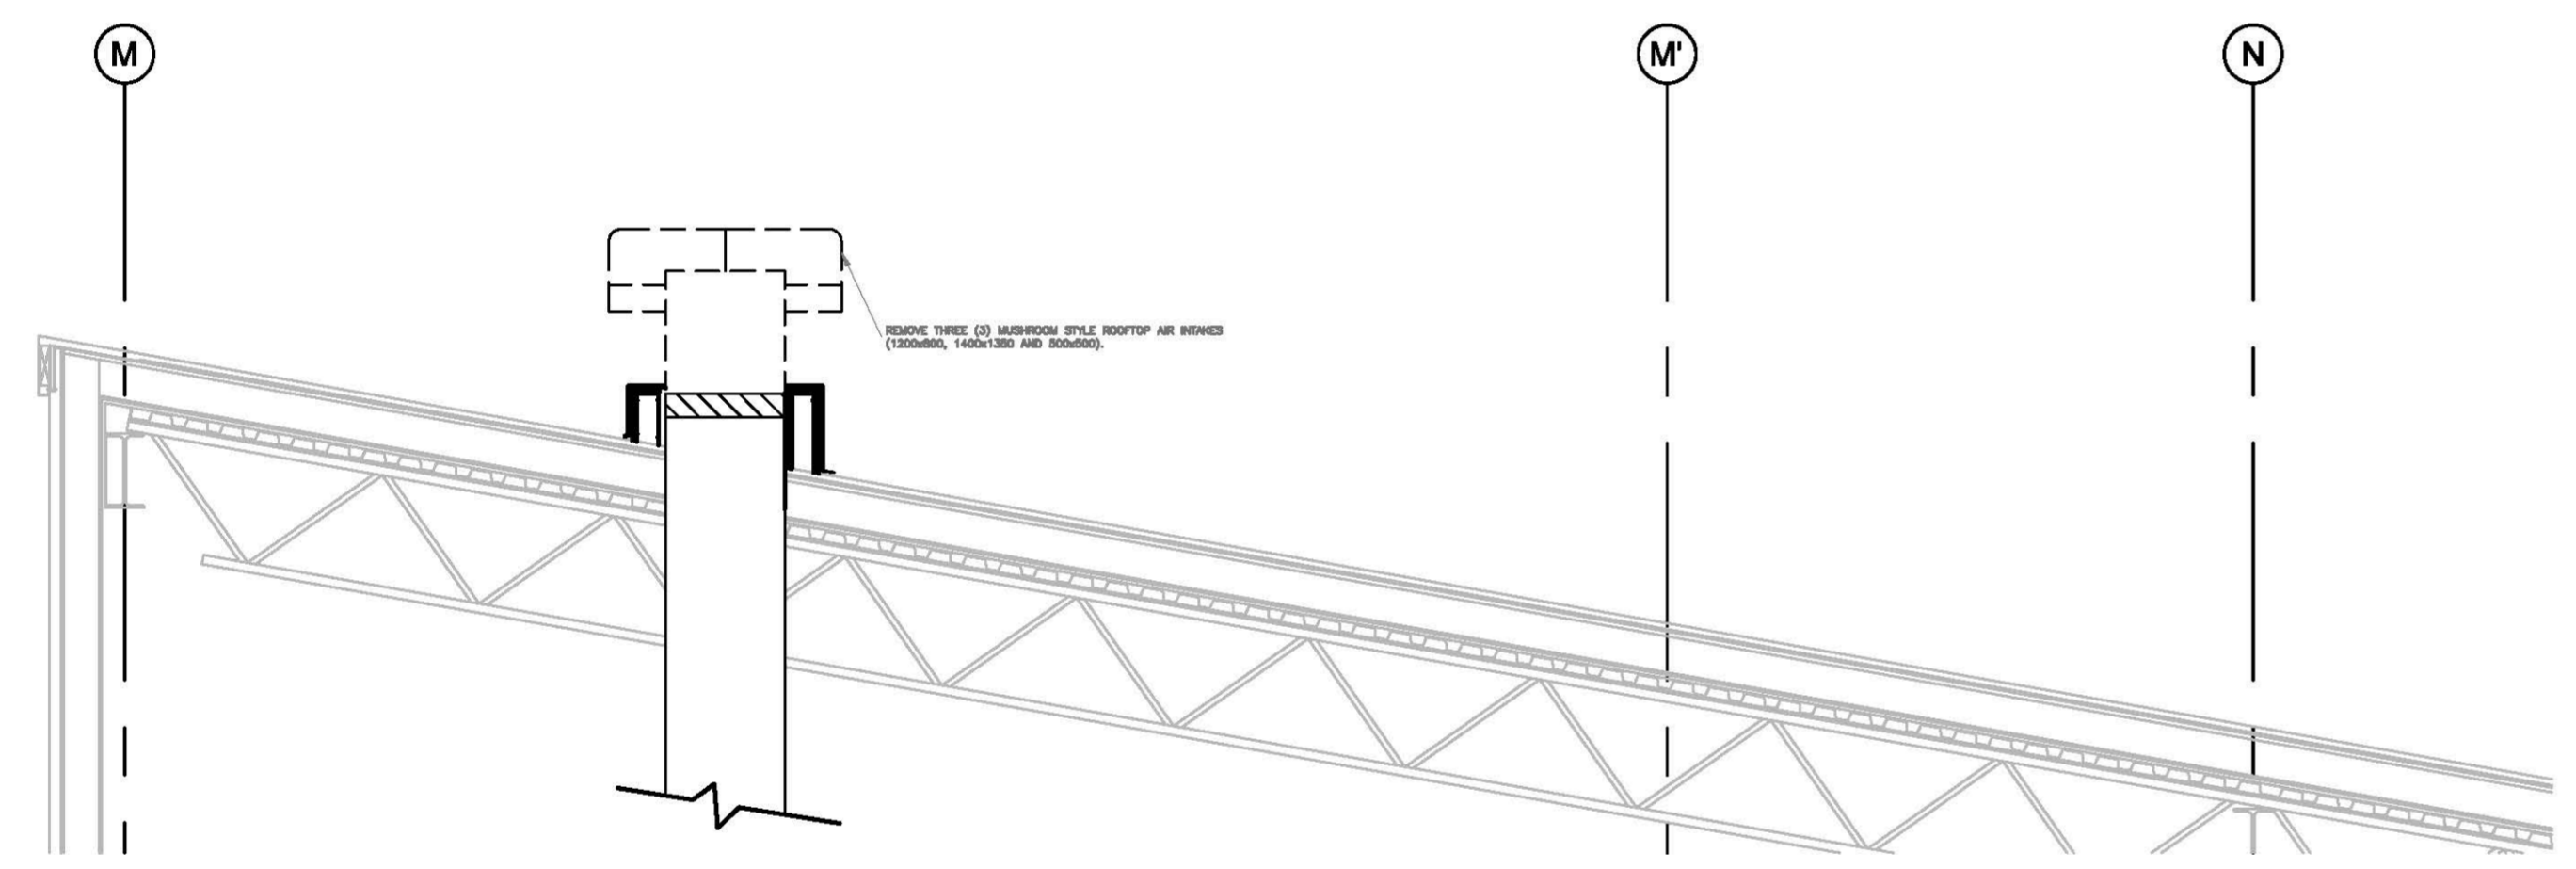

AIR INTAKE DEMOLITION

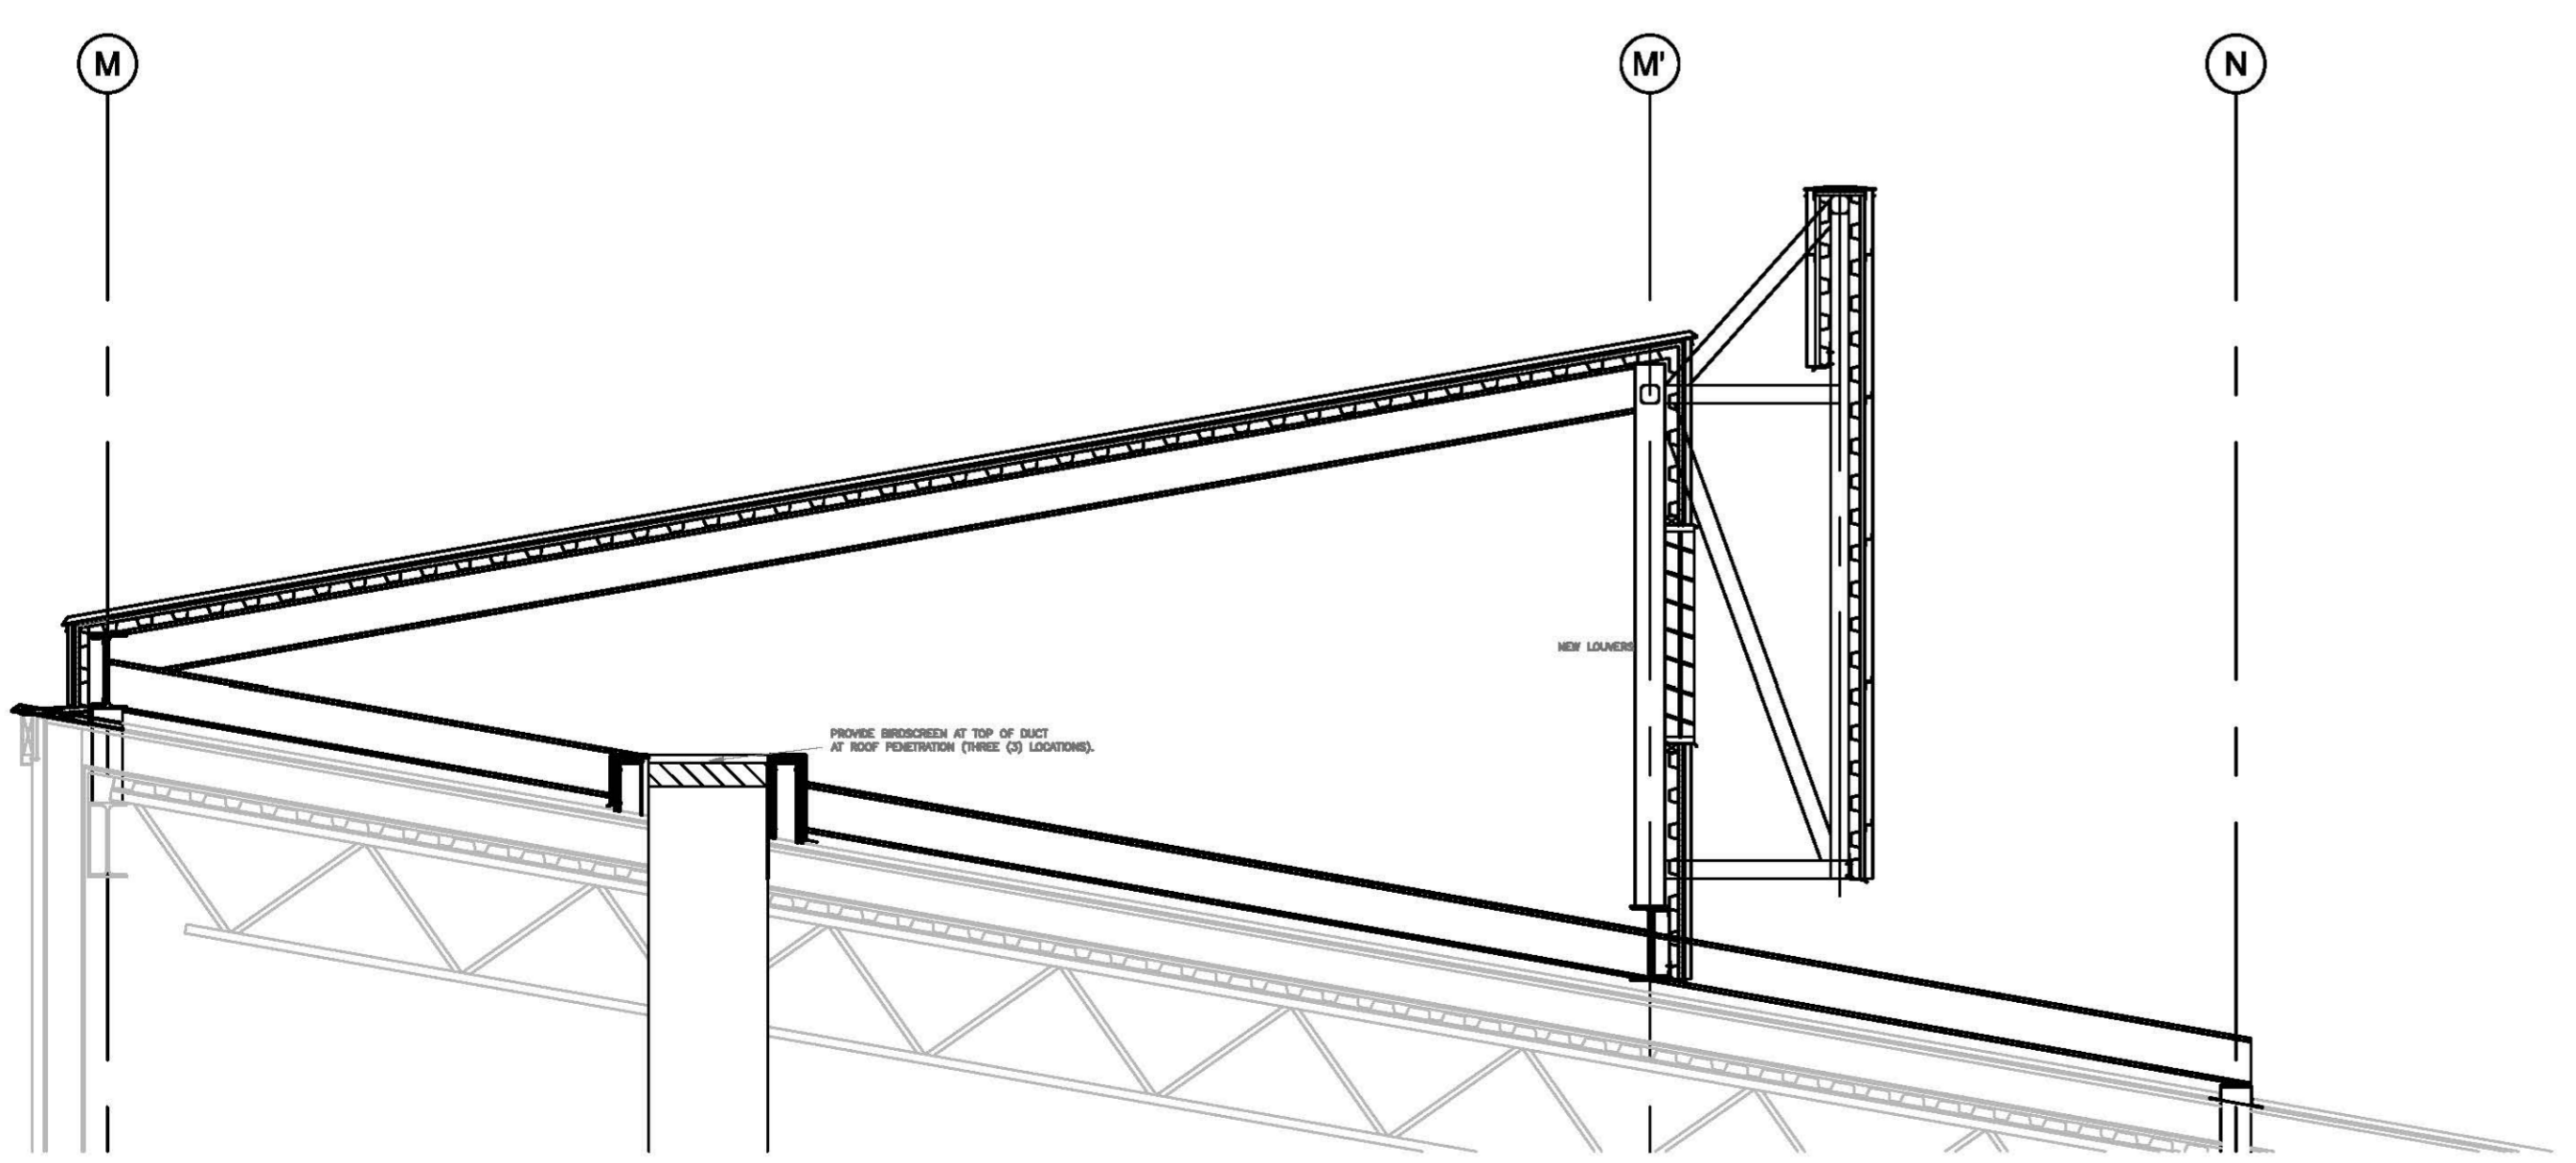

AIR INTAKE MODIFICATIONS

GENERAL NOTES:

CONSULTANT NAME AND ADDRESS:

JRP ENGINEERING
Professional Engineers

1361 Cornfield Cres. Gravelly, Ontario, K4P 1E8
Tel: (613) 266-8226 E-mail: admin@jrpeng.com

10		
9		
8		
7		
6		
5		
4		
3		
2		

1	JUN10 2015	JRP	ISSUED FOR TENDER
No	DATE:	BY:	DESCRIPTION:

STAMP
 CONSULTANT: J.R.P.
 DRAWN BY: M.M.K.
 DESIGNED BY: M.M.K.
 APPROVED BY: J.R.P.
 DATE: JUNE 2015

STAMP
 CONSULTANT:
 DRAWN BY:
 DESIGNED BY:
 APPROVED BY:
 DATE:

PROJECT NO: 1004305
 PROJECT: SNOW SHED IQALUIT, NU
 PROJECT MANAGER: RANDY KOMHYR

DRAWING TITLE:
MECHANICAL - DEMOLITION & NEW
 JRP PROJECT NO: 232-16B DWG NO: 1 OF: 1 SCALE: AS NOTED