



ELEVATION - TYPE 1 TRUSS REINFORCING (REQUIRED AT 4 TRUSSES)

SCALE: N.T.S.

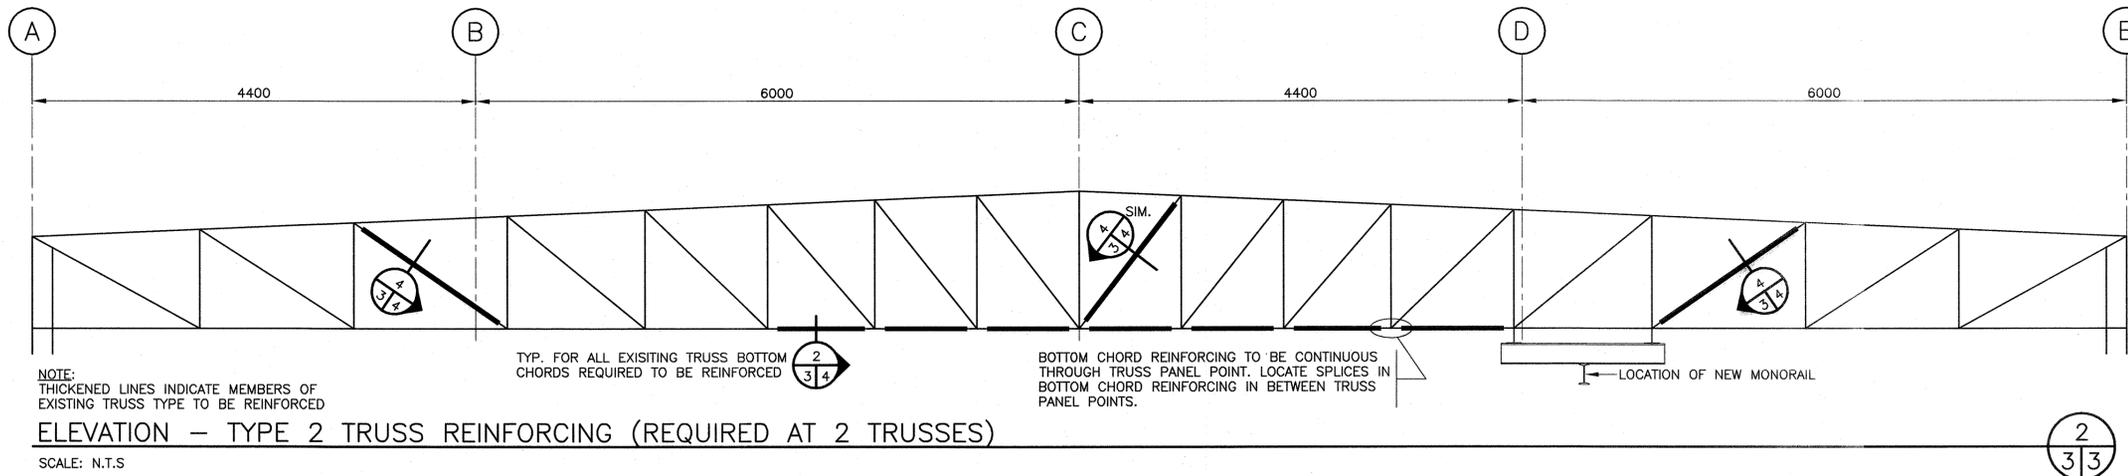

ELEVATION - TYPE 2 TRUSS REINFORCING (REQUIRED AT 2 TRUSSES)

SCALE: N.T.S.

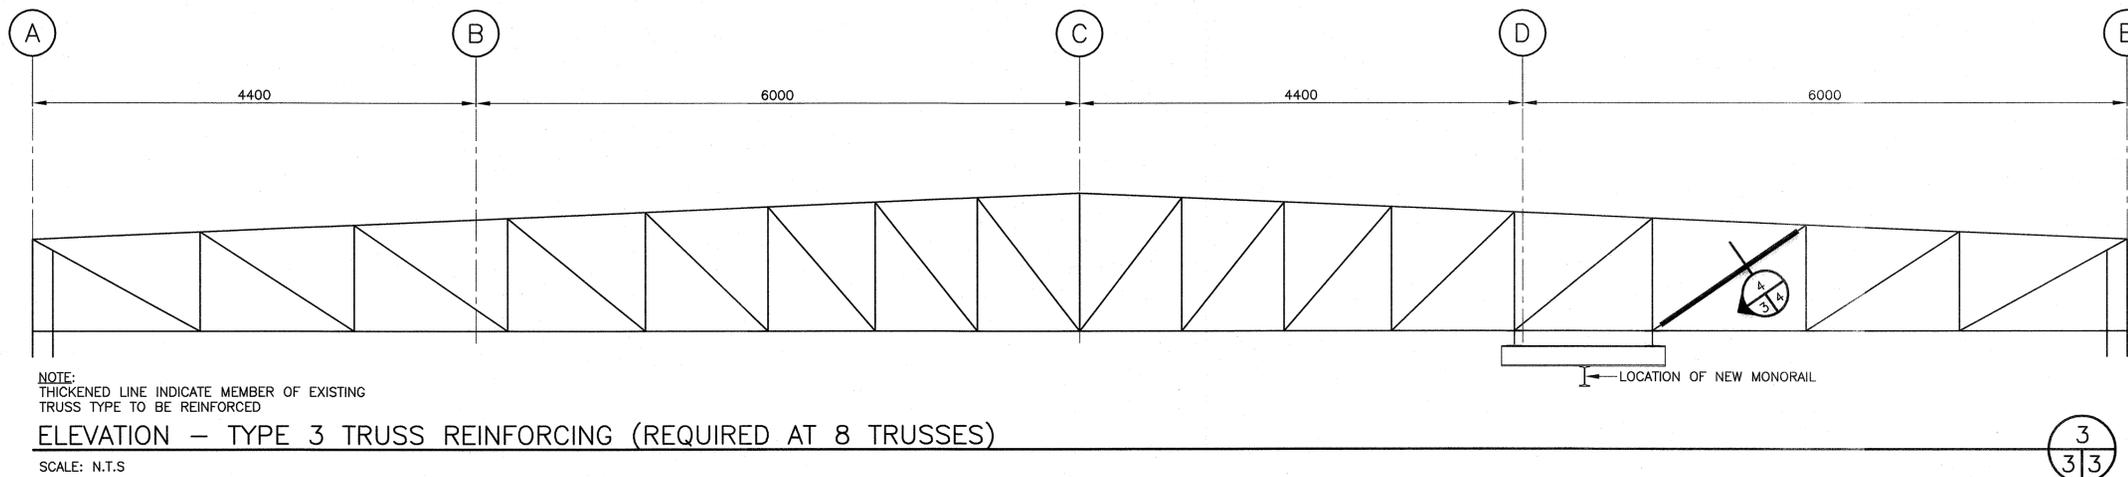

ELEVATION - TYPE 3 TRUSS REINFORCING (REQUIRED AT 8 TRUSSES)

SCALE: N.T.S.

- NOTES:
- DO NOT SCALE FROM DRAWINGS.
 - CONTRACTOR MUST VERIFY ALL DIMENSIONS AND CONDITIONS ON SITE BEFORE PROCEEDING WITH ANY PORTION OF THIS WORK.
 - STEEL DESIGN, FABRICATION AND ERECTION SHALL CONFORM TO CAN3-S16.1 LATEST EDITION AND THE NATIONAL BUILDING CODE OF CANADA LATEST EDITION.
 - ALL STRUCTURAL STEEL TO CONFORM TO CSA STANDARD G40.21, TYPE 300W OR 350W.
 - PROVIDE ALL NECESSARY DETAILS, MATERIALS AND CONNECTIONS IN ACCORDANCE WITH CISC STANDARD DETAILS U/N.
 - ALL BOLTS SHALL BE MIN. GRADE A325.
 - WELDING ELECTRODES TO BE E49XX.
 - SHOP PRIME ALL NEW STEEL TO MATCH COLOR OF EXISTING STEEL.

Permit

PROVINCE OF NEWFOUNDLAND AND LABRADOR

PEG PERMIT HOLDER
Newfoundland and Labrador
This Permit Allows
DILLON CONSULTING LIMITED

To Practice Professional Engineering in Newfoundland and Labrador.
Permit No. as issued by PEGNL D0161 which is valid for the year 2015

Stamp

REGISTERED PROFESSIONAL ENGINEER
BARRY BRIDGER
Signature
06-30-15
DATE
PROVINCE OF NEWFOUNDLAND

0	ISSUED FOR TENDER	JUN.30 2015
A	ISSUED FOR REVIEW	MAR.27 2015
revisions		date

project

WABUSH AIRPORT MONORAIL & HOIST REPLACEMENT

WABUSH, NL

drawing

TRUSS TYPE ELEVATIONS

designed B. BRIDGER conçu
date MARCH 06, 2015
drawn R. POWER dessiné
date MARCH 06, 2015
approved approuvé
date

Tender Submission
PWGSC Project Manager Administrateur de projets TPSGC
project number no. du projet
R.073048.001

drawing no. no. du dessin
S3 OF 4