


CABINET 1

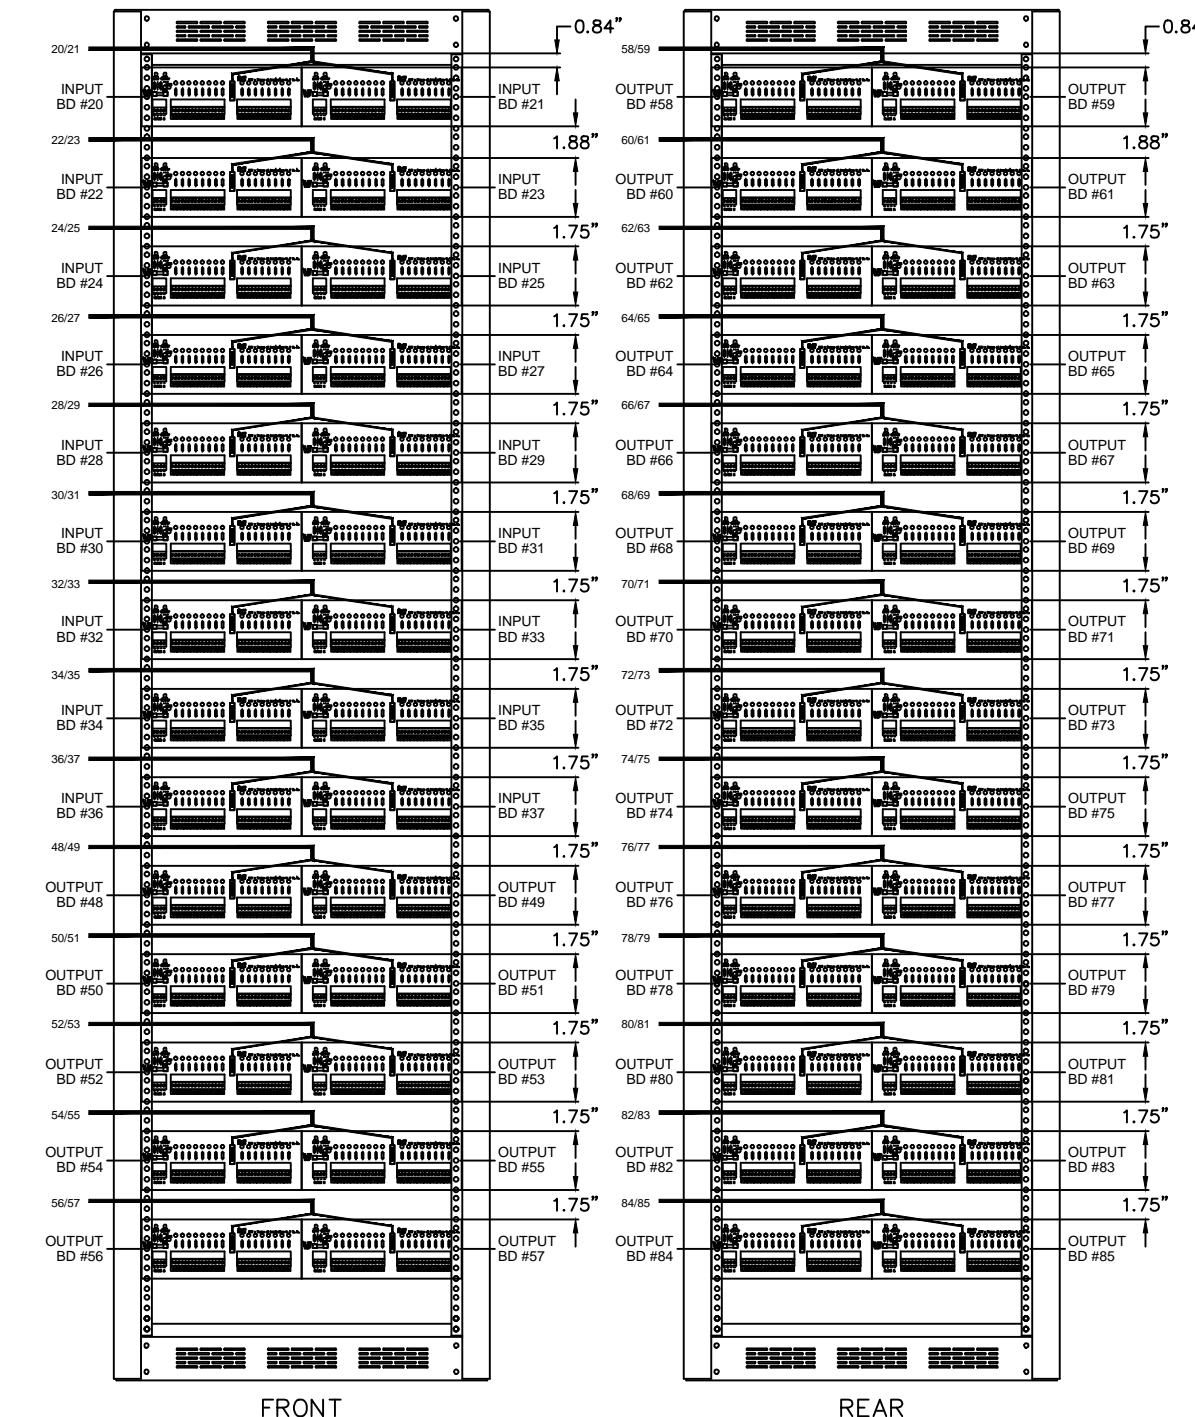

PLC CABINET CABLE ROUTING
UNITS A & B
SPRINGHILL, NOVA SCOTIA

SPRINGHILL INSTITUTION REDEVELOPMENT PHASE II
SPRINGHILL, NOVA SCOTIA

Fire &
Security / SimplexGrinnell

| | |
|------|---|
| tyco | REVISION DESCRIPTION |
| 1 | 6/21/06 REVISED PER MISCHANGES, RETURNED SUBMITAL, & RFIS |
| 2 | 8/2/06 REVISED CABLE #'S TO REFLECT WORD #'S. |

600 WINDMILL ROAD
UNIT G
DARTMOUTH, NS B3B 1B5
(902) 468-9100

DRAWN BY: DATE:
KP 2/10/06
DESIGNED BY: DATE:
CH 2/10/06
APPROVED BY: DATE:
CH 2/10/06
PROJECT NUMBER:

SHEET TITLE:
PLC CABINET
CABLE ROUTING
SHEET NUMBER:
6.3