


SECOND FLOOR

TOTAL AREA
1180 SQ. FT.
(122 SQ. M.)

**SHOPS BUILDING
SAINT JOHN COAST GUARD BASE**

- SHOWN AS AREAS TO BE CLEANED
- SHOWN AS AREAS TO BE CLEANED, BI WEEKLY

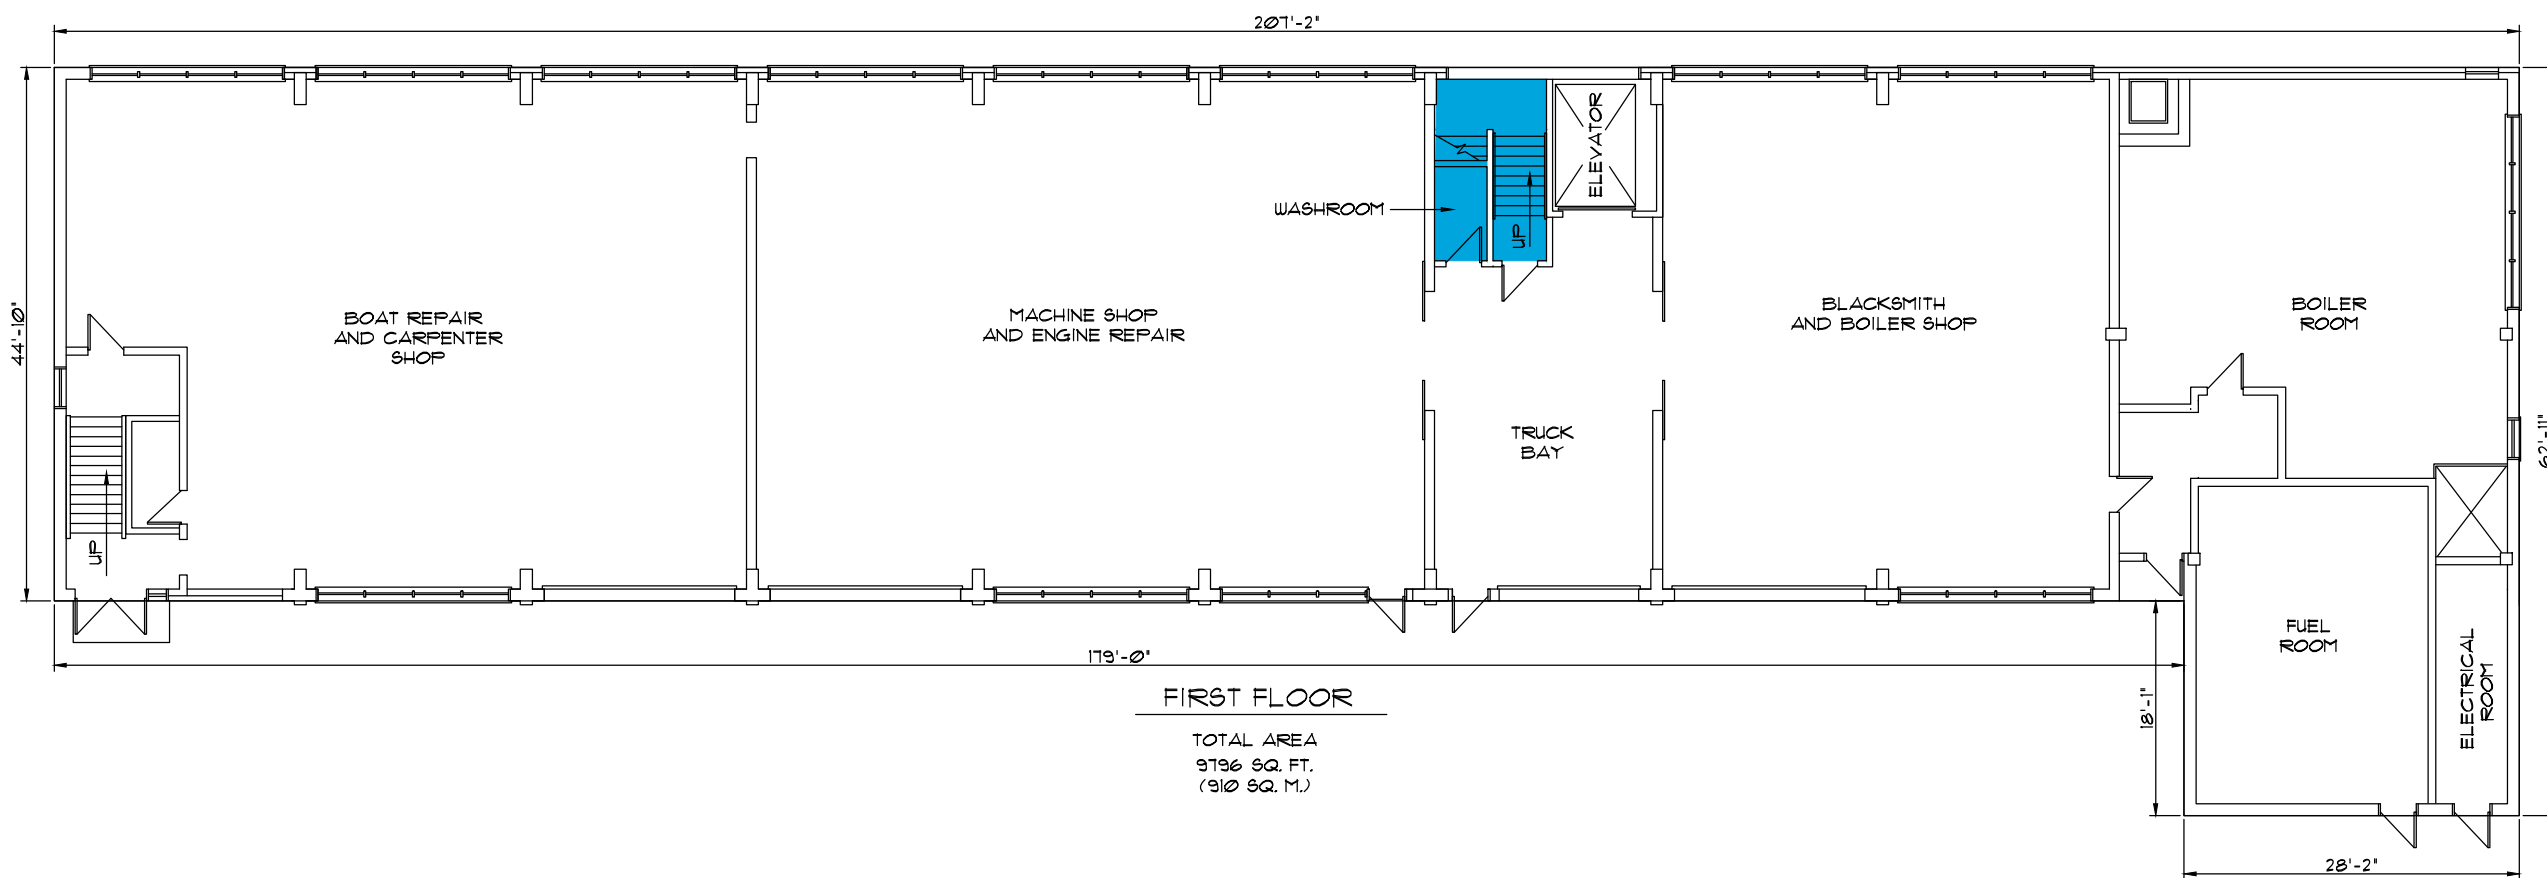

FIRST FLOOR

TOTAL AREA
9796 SQ. FT.
(910 SQ. M.)

NO.	REVISION	DATE	BY	APPR.
TECHNICAL SUPPORT SERVICES				
CANADIAN COAST GUARD MARITIMES REGION DARTMOUTH, N.S.				
SHOPS BUILDING SAINT JOHN COAST GUARD BASE				
DATE 1/6/2015	DRAWN DAN MacNEIL	CHECKED	APPR.	
SCALE NTS	REFERENCE	DRAWING NO. A3062301		