

File Name: P:\Projects\2014\14-1538-003\dwg\tracut\ISSUED FOR TENDER\DWG\14-1538-003_S01-Rev_0.dwg - Tab: S01 Plotted By: J.Cortis 15/07/22 [Wed 3:48pm]
 11x17" PLOT SCALE: 1"=2'




D
S05 GENERAL ARRANGEMENT PLAN
 SCALE: 1:150

5 0 5 10m
 SCALE: 1:150 METRIC 24"x36"



LOCATION MAP

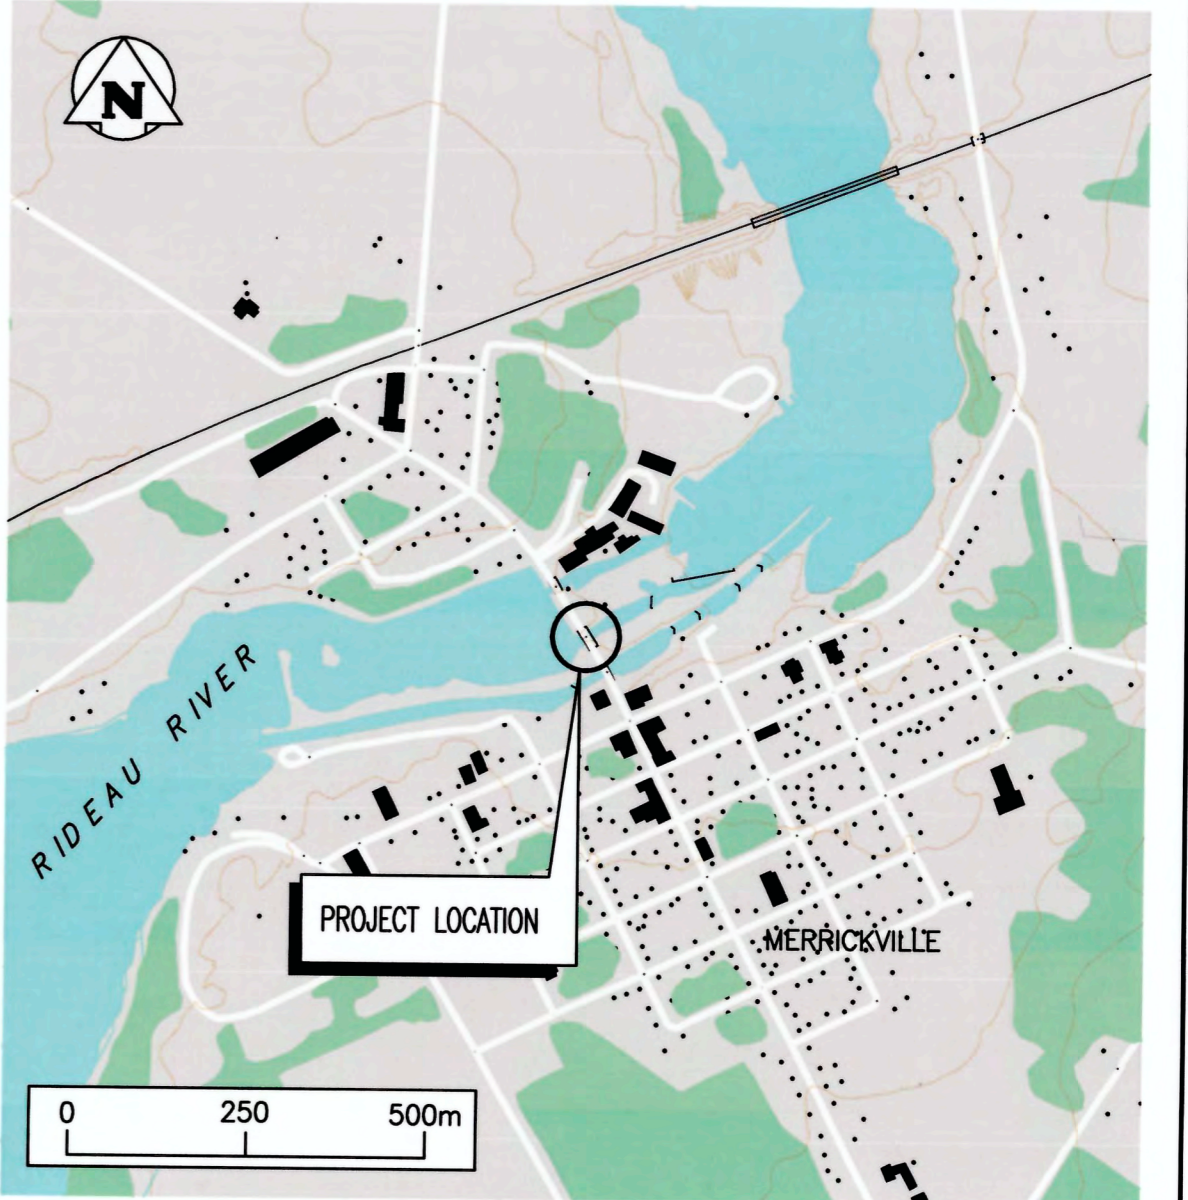

KEY MAP

0	15/07/22	ISSUED FOR TENDER	H-H
NO.	YY/MM/DD	DESCRIPTION	BY
REVISIONS / ISSUE			
CLIENT:			
PROJECT:			
MERRICKVILLE DAM			
DWG. DESCRIPTION:			
LOCATION PLAN GENERAL ARRANGEMENT PLAN			
DESIGN BY:		PHR	DATE (YY/MM/DD): 15/03/02
DESIGN CHECK:		H. Hampton	DATE: 22/07/15
DRAWN BY:		JTC	DATE: 15/03/04
DWG CHECK:		H. Hampton	DATE: 22/07/15
DWG. NO.:		14-1538-003 S01	REV: 0

