



File Name: P:\Projects\2014\14-1538-003\dwg\struct\ISSUED FOR TENDER DWG\14-1538-003_S01-S05_Rev 0.dwg - Tab: S04 Plotted By: J.Carlos 15/07/22 [Wed 3:56pm] 11x17 PLOT SCALE: 1"=20'

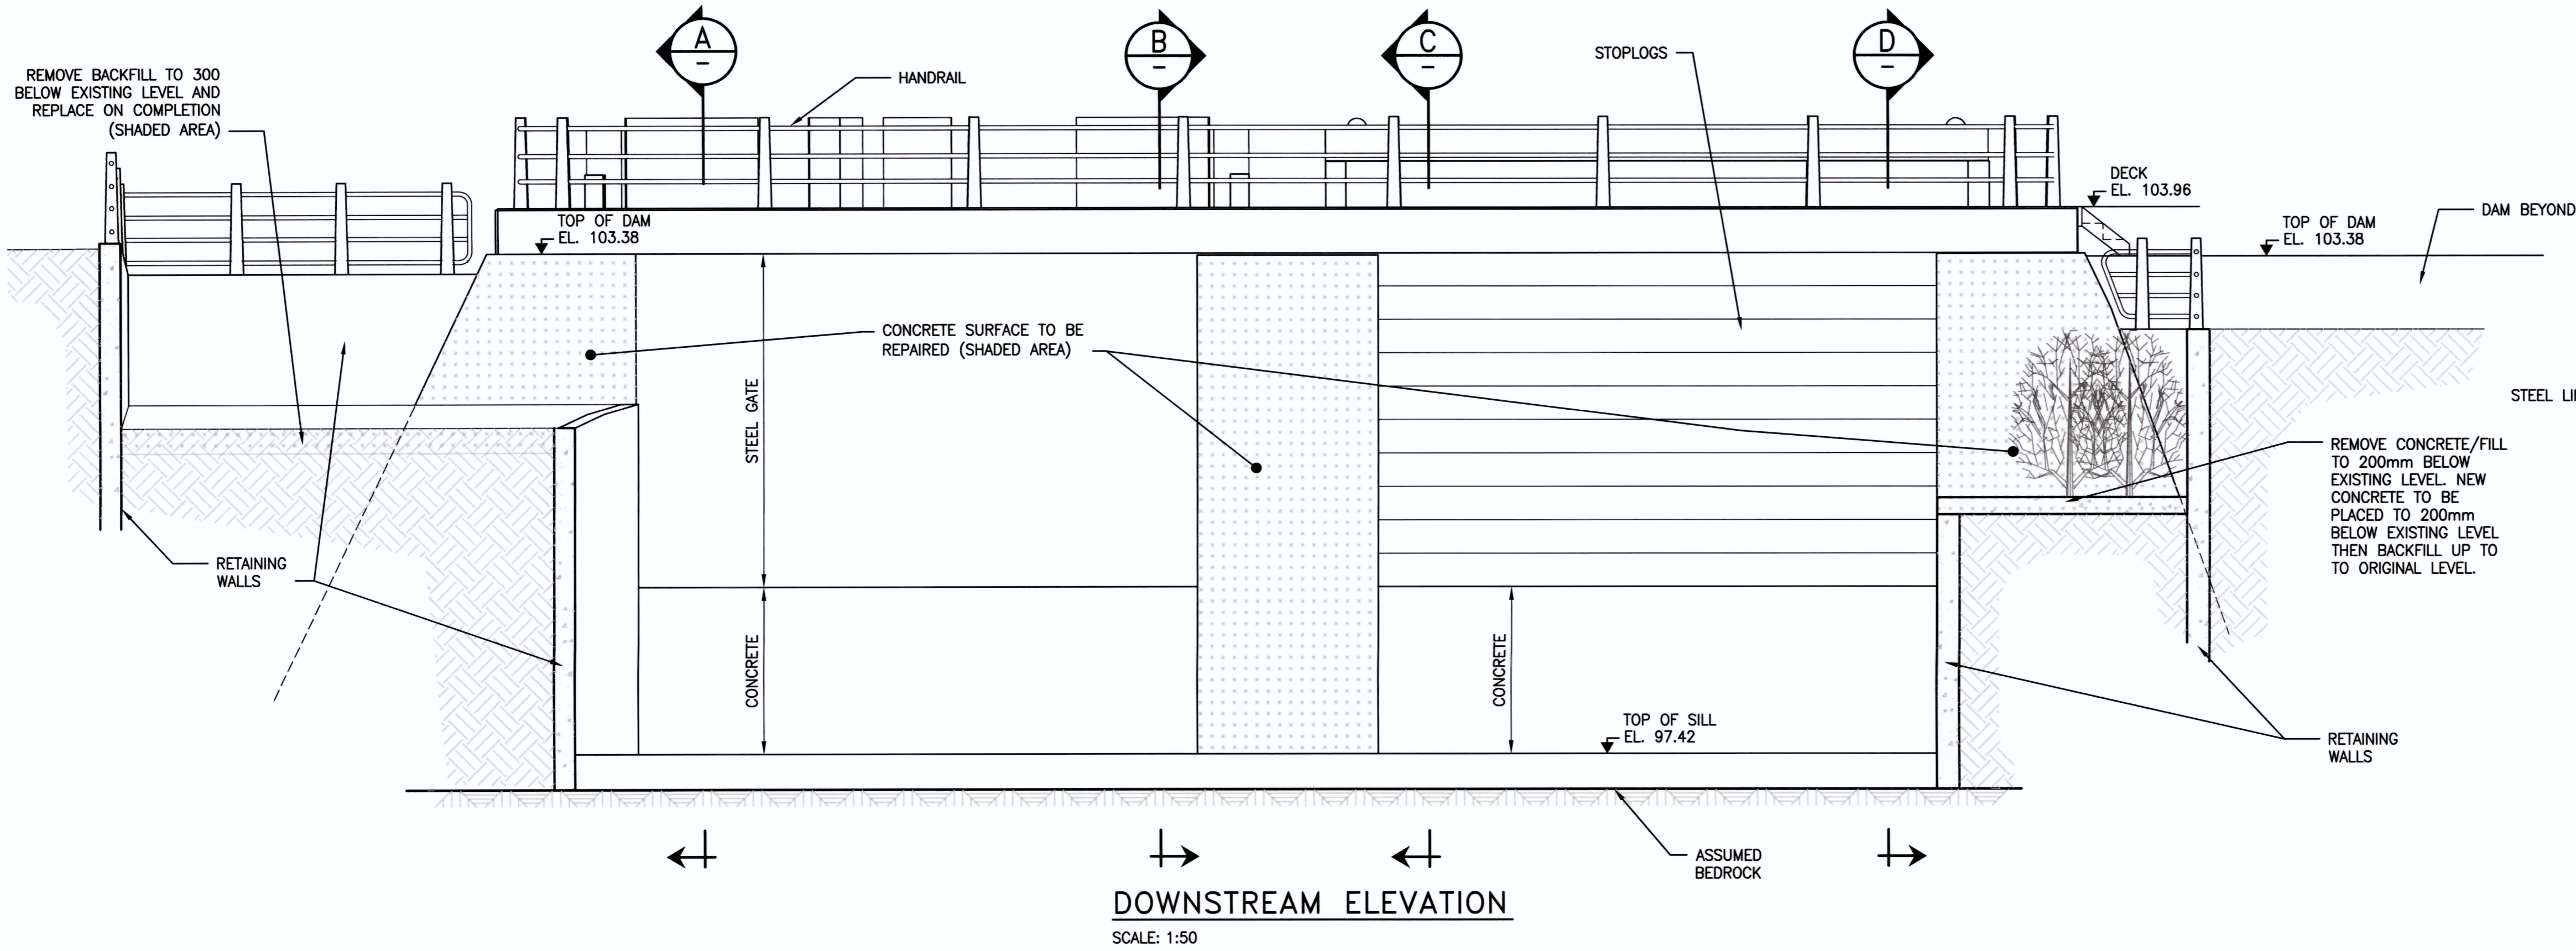


DOWNSTREAM ELEVATION
SCALE: 1:50

- NOTES:**
- DRAWING IS BASED ON SURVEY CONDUCTED AT SITE BY T. A. BUNKER SURVEYING LTD ON FEBRUARY 2015 + OBSERVATIONS FROM UNDERWATER SURVEY BY LOWER LAKE MARINE.
 - ELEVATIONS REPORTED HEREON ARE REFERRED TO THE GEODETIC DATUM CGVD28 (Canadian Geodetic Vertical Datum 1928) FRAMEWORK, AND ARE DERIVED FROM CONTROL MONUMENT 0011948U606G, HAVING AN ELEVATION OF 103.387.

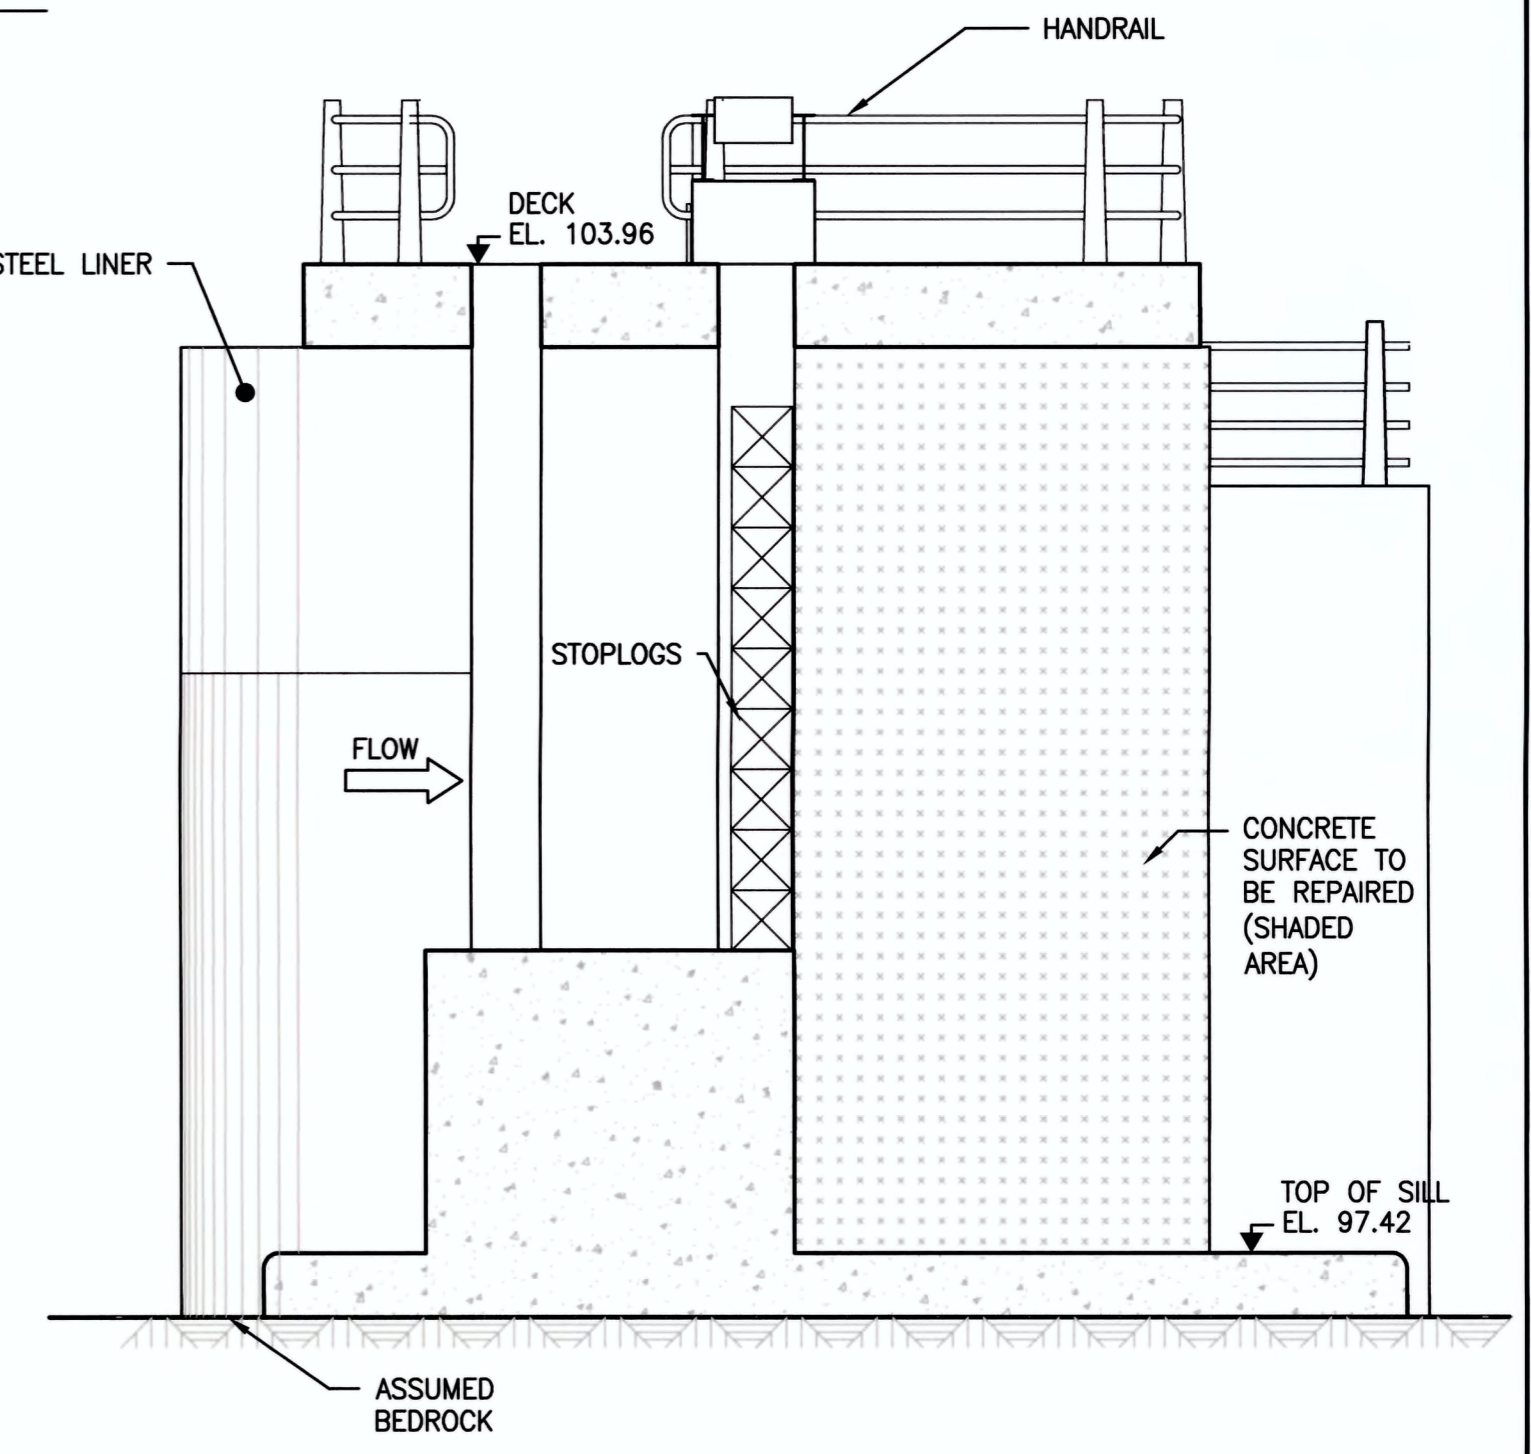


D SECTION
SCALE: 1:50

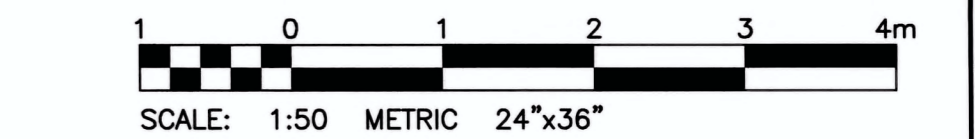


| 0 | 15/07/22 | ISSUED FOR TENDER | H. H. |
|-----|----------|-------------------|-------|
| NO. | YY/MM/DD | DESCRIPTION | BY |


| | | | |
|---|-------------|------------------|----------|
| CLIENT: | | | |
| PROJECT: MERRICKVILLE DAM | | | |
| DWG. DESCRIPTION: CONCRETE REPAIR ELEVATIONS AND SECTIONS | | | |
| DESIGN BY: | PHR | DATE (YY/MM/DD): | 15/03/02 |
| DESIGN CHECK: | H. Hampton | DATE: | 22/07/15 |
| DRAWN BY: | JTC | DATE: | 15/03/04 |
| DWG CHECK: | H. Hampton | DATE: | 22/07/15 |
| DWG. NO.: | 14-1538-003 | S04 | 0 |

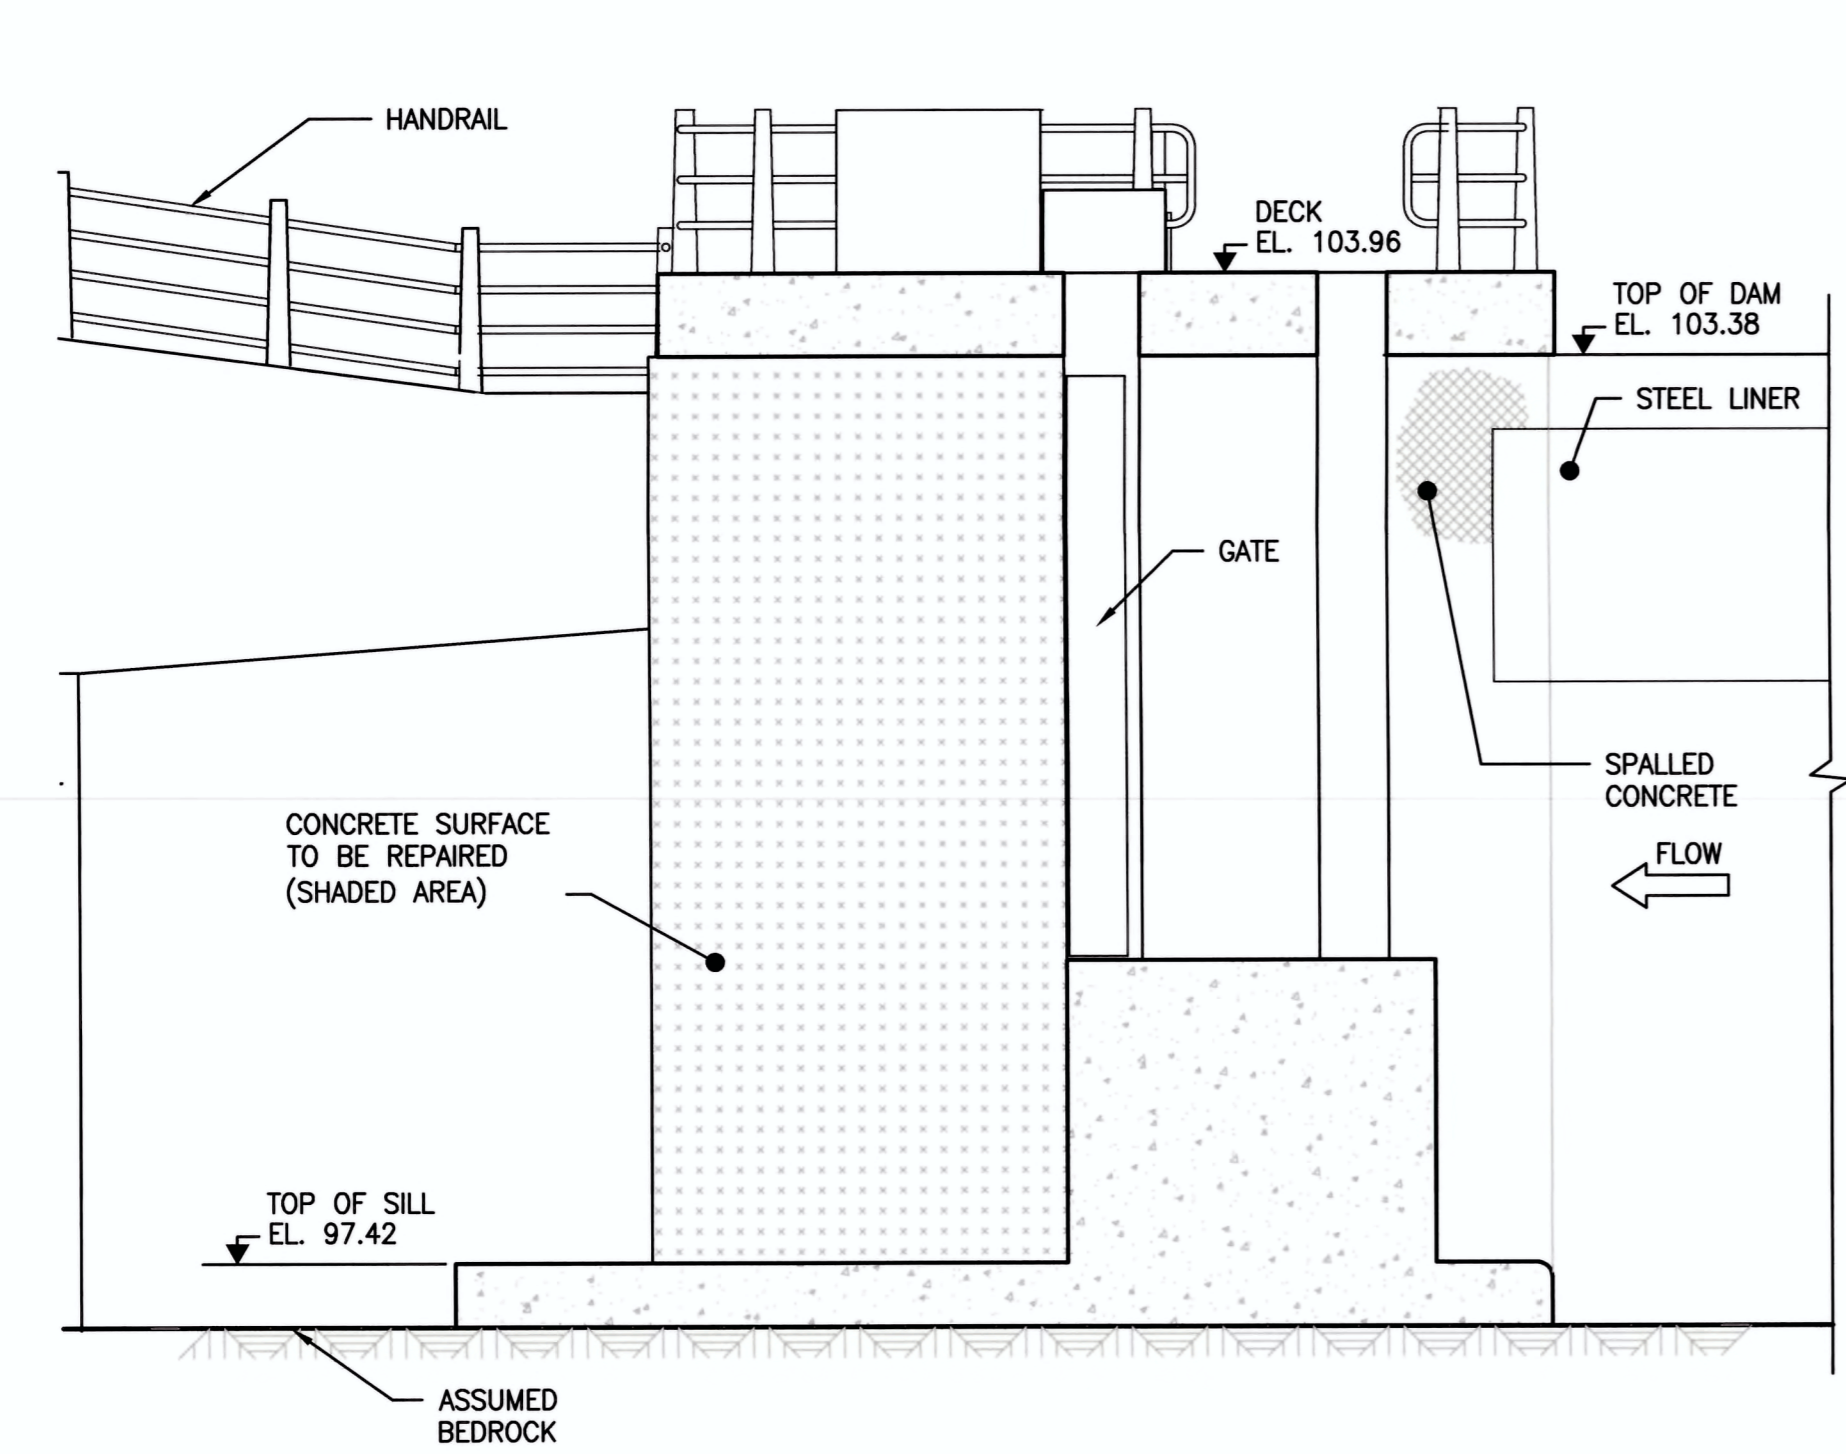

A SECTION
SCALE: 1:50

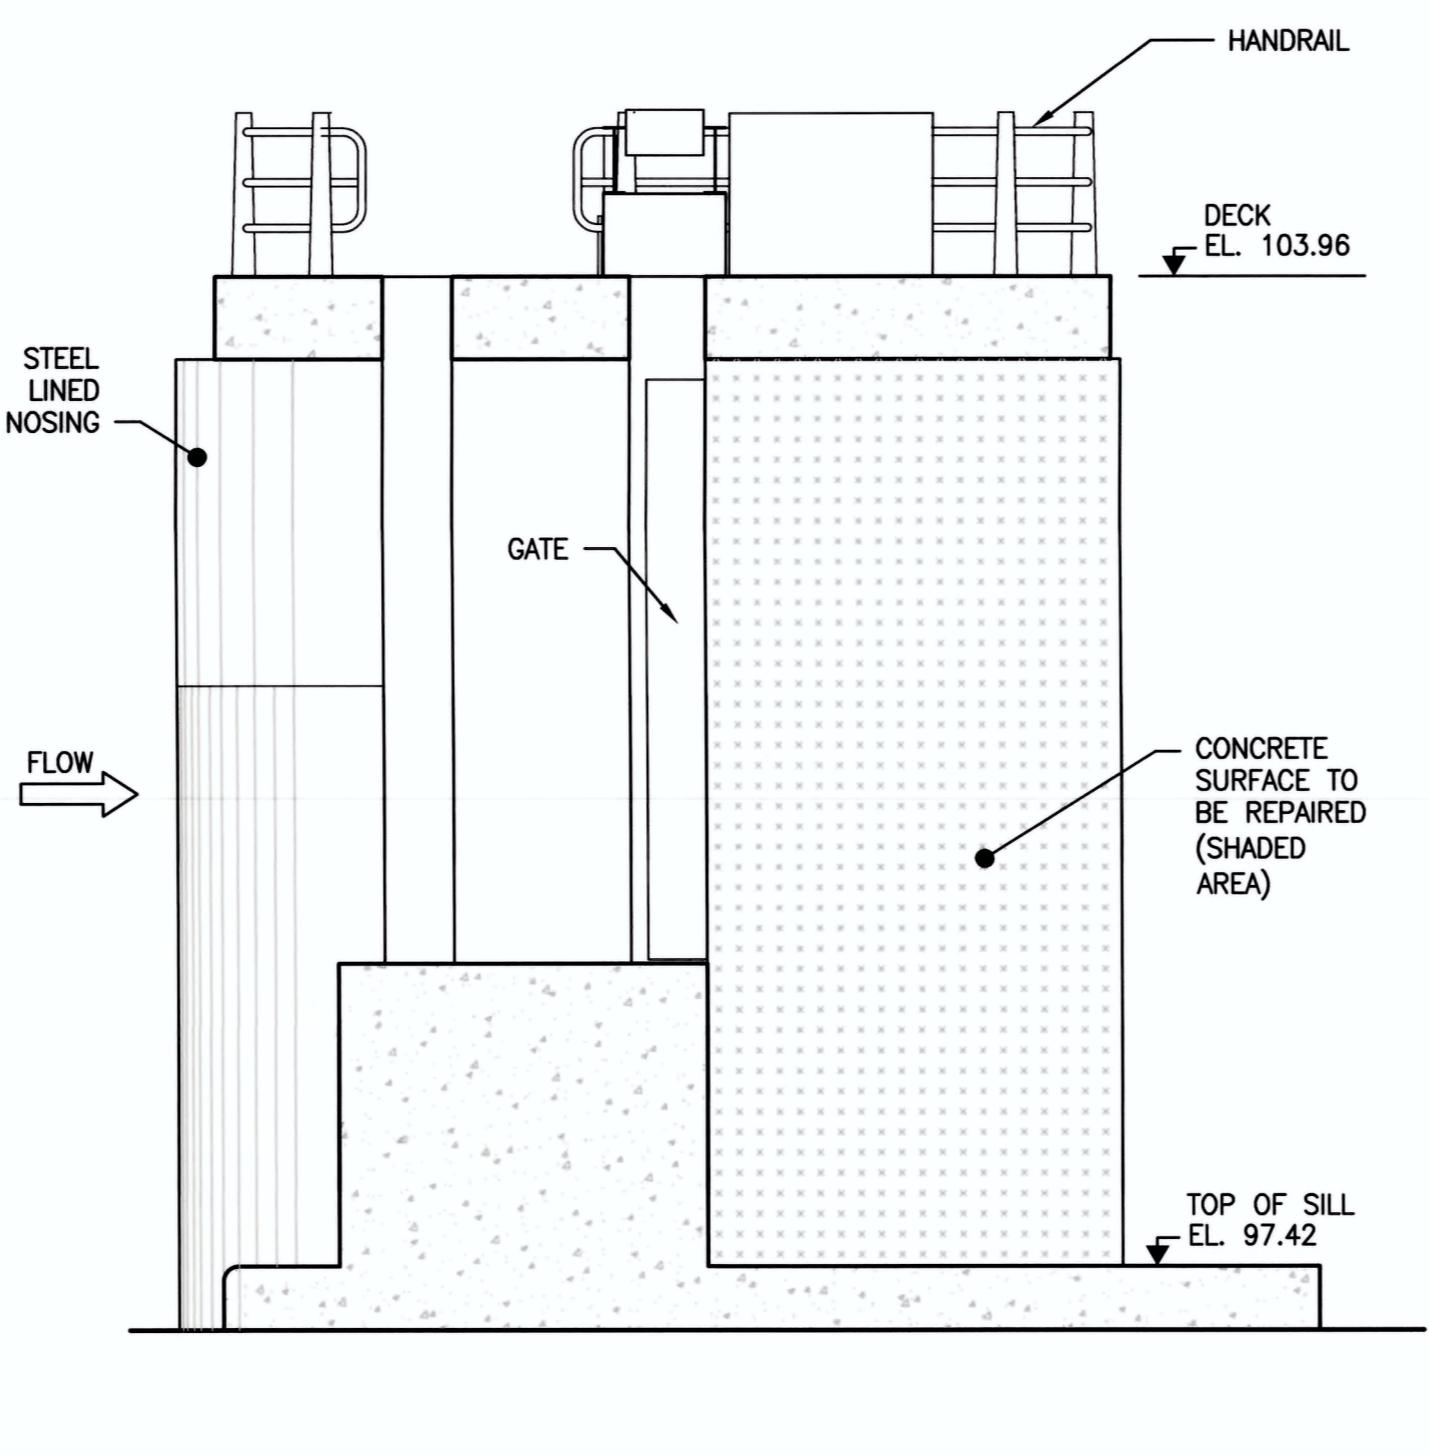

B SECTION
SCALE: 1:50

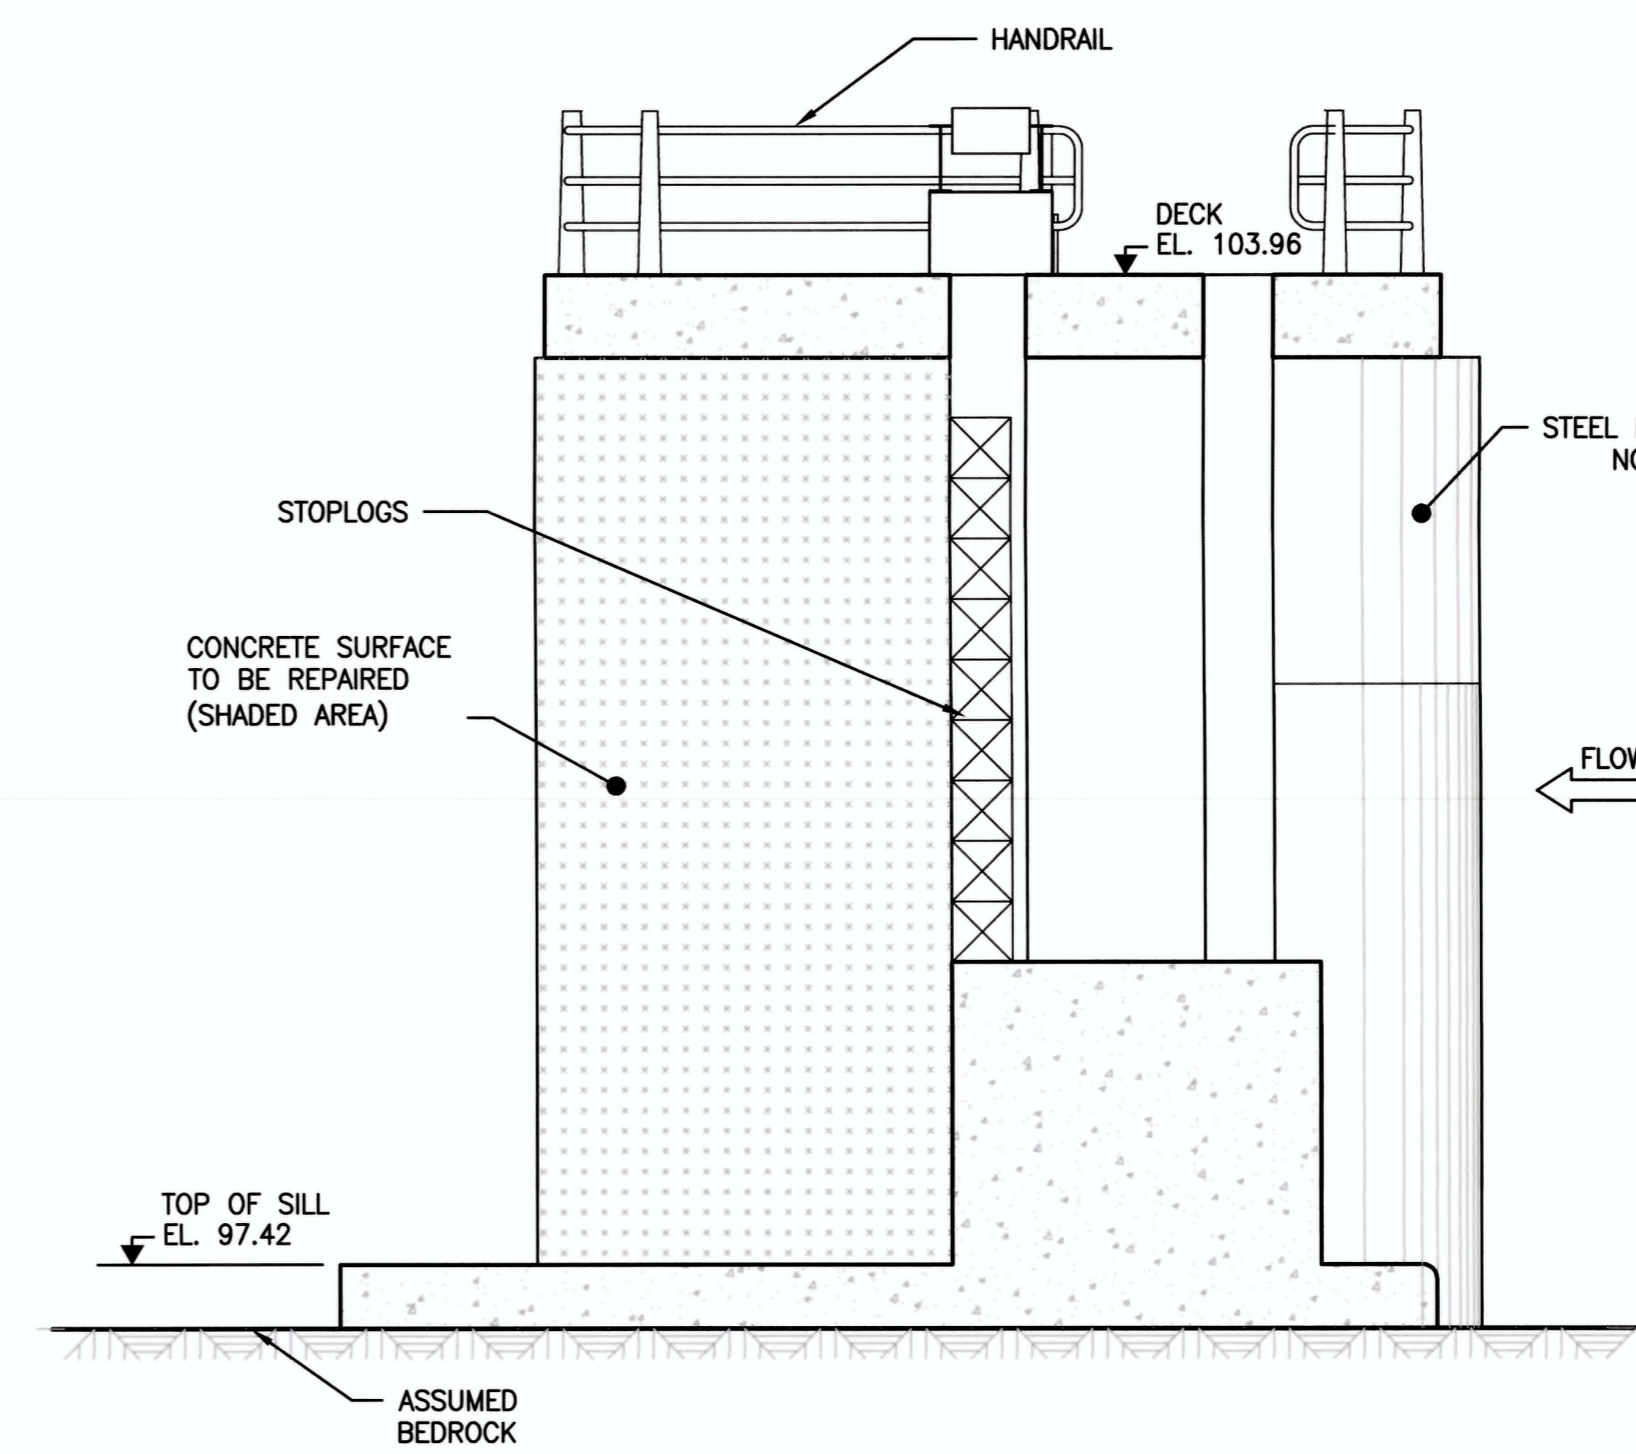

C SECTION
SCALE: 1:50

