


- MECHANICAL WORK:**
- REMOVE SECTIONS OF SUPPLY AND RETURN AIR DUCTWORK IN EXISTING MECHANICAL ROOM AT WALL TO ALLOW FOR OPENING SEALS OF DUCTWORK. OPENINGS IN MECHANICAL ROOM WALL CREATED BY REMOVAL OF DUCTWORK SHALL BE SEALED IN KEEPING WITH STANDARDS OF SPECIFICATIONS DURING ASBESTOS ABATEMENT WORK.
 - ALL EXISTING RETURN AIR DUCTWORK HEATERS SHALL BE SEALED AND KEPT CLEAN IN KEEPING WITH STANDARDS OF SPECIFICATIONS DURING ASBESTOS ABATEMENT WORK.
 - SUPPLY AND RETURN AIR DUCTWORK, HEATERS AND GRILLES SHALL BE REMOVED AS INDICATED. NOTE THAT RETURN AIR GRILLES ARE INSTALLED IN BULKHEAD.
 - ALL EXISTING SUPPLY AND RETURN AIR DUCTWORK SHALL BE KEPT CLEAN IN KEEPING WITH STANDARDS OF SPECIFICATIONS DURING ASBESTOS ABATEMENT WORK.
 - FIRE HOSE CABINET SHALL BE SEALED AND KEPT CLEAN IN KEEPING WITH STANDARDS OF SPECIFICATIONS DURING ASBESTOS ABATEMENT WORK.

ARCHITECTURAL NOTE:

- PC250 CONSTRUCTION WALLS ASSOCIATED WITH OFFICE 222 AND ADJOINING ROOM ARE REMOVED BEFORE COMMENCEMENT OF ASBESTOS ABATEMENT WORK BY MRC.

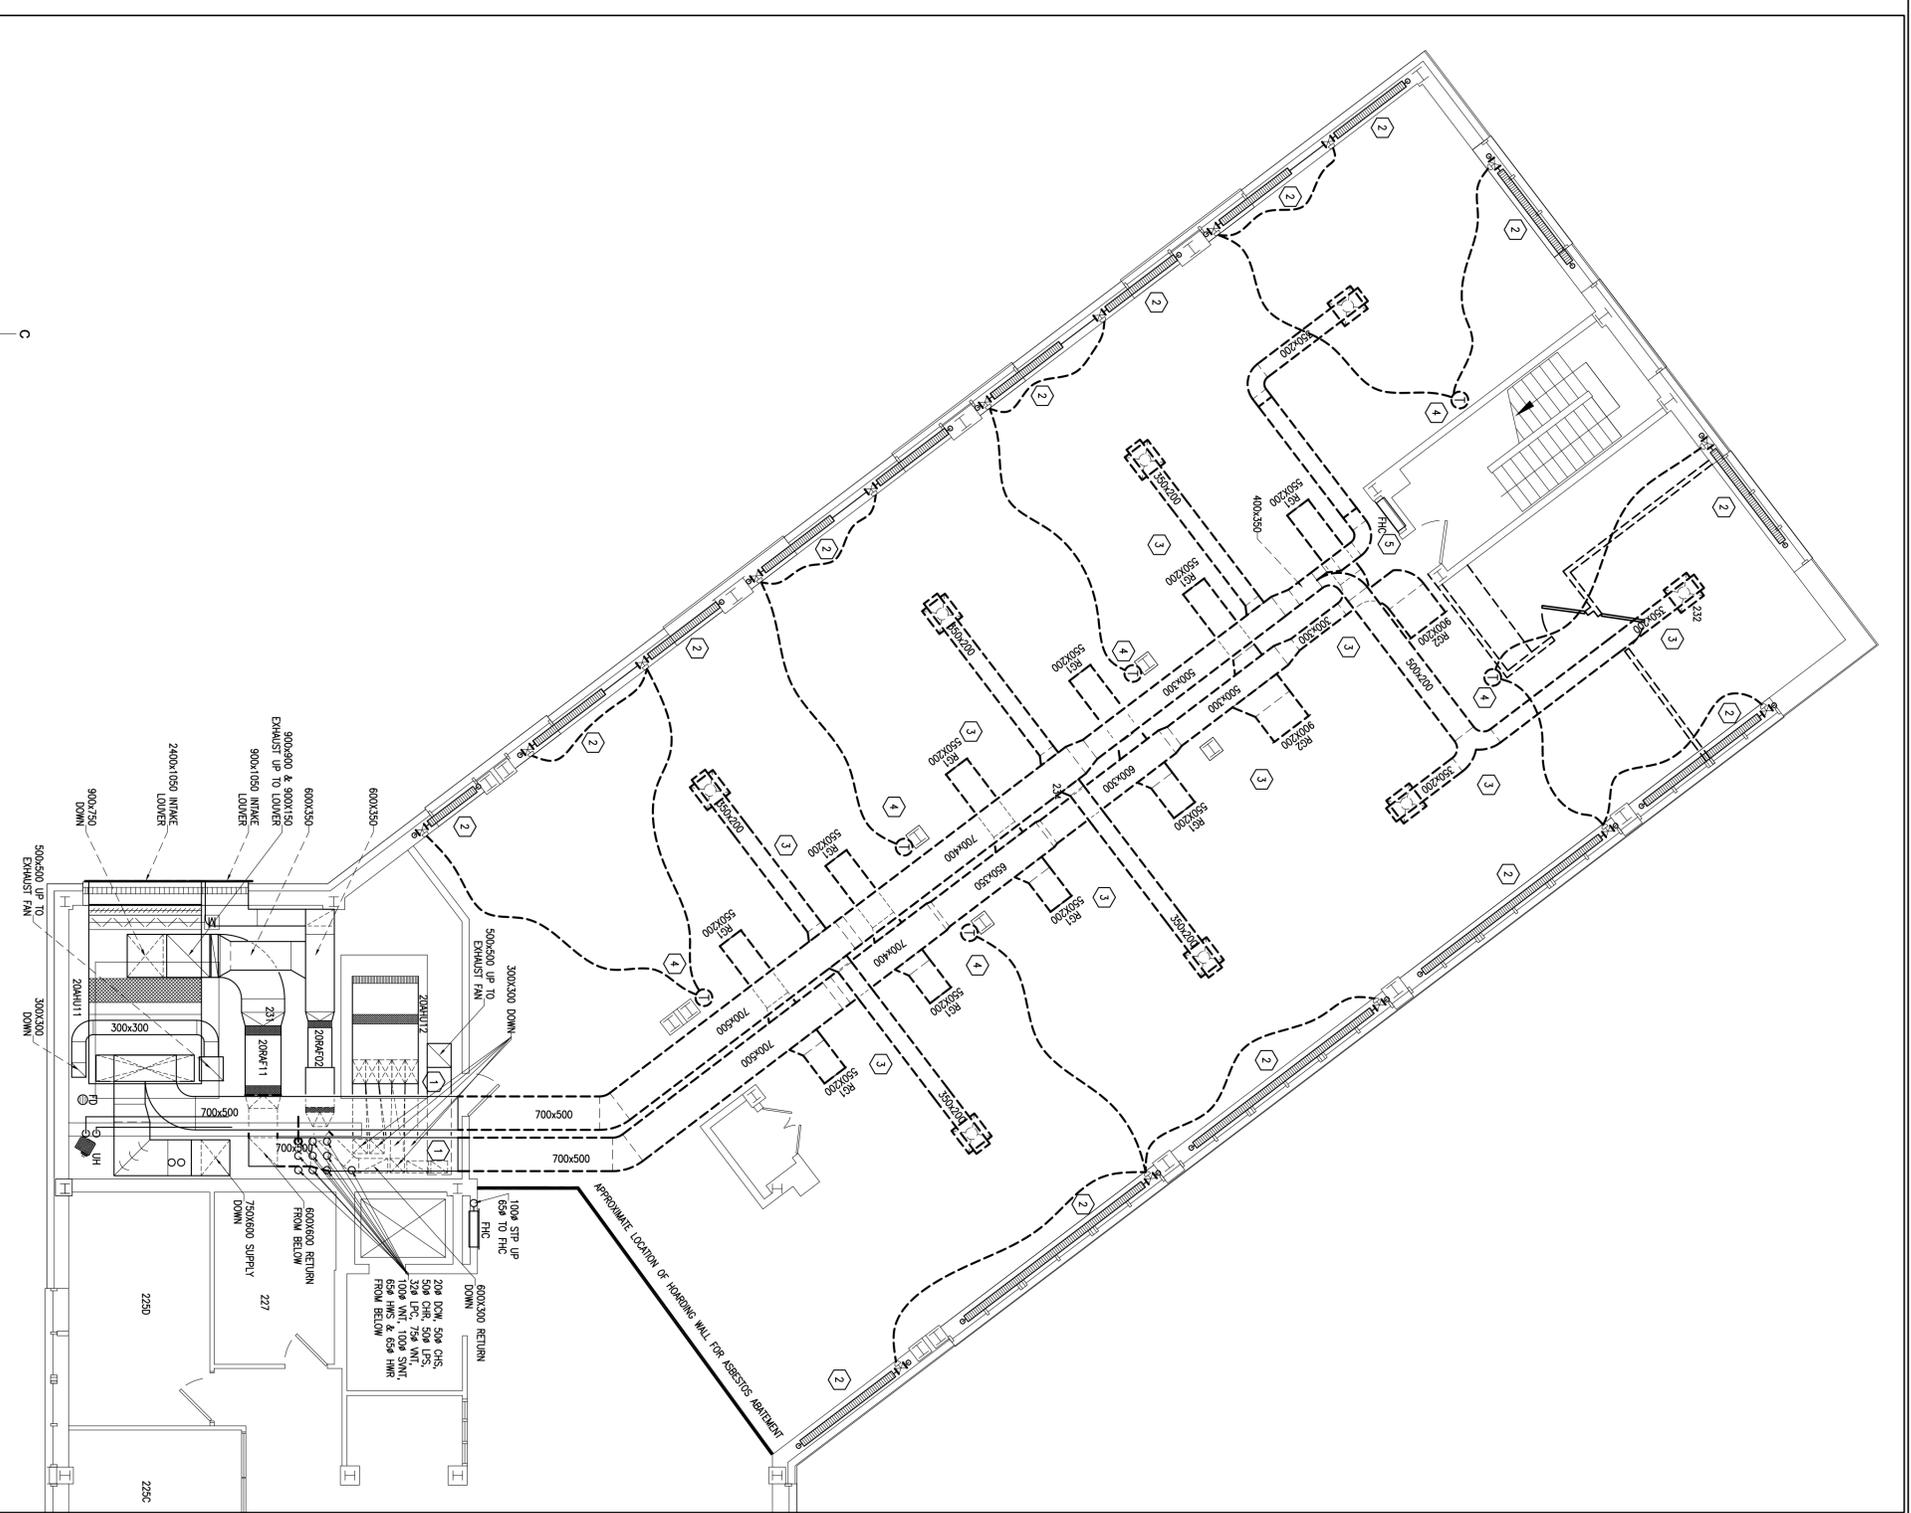

NRC - CNRC
 National Research Council Canada
 Service à la clientèle
 and Property Management
 Service à la clientèle et gestion de l'immobilier

GENERAL NOTES

- CONTRACTORS TO CHECK AND VERIFY ALL DIMENSIONS ON SITE PRIOR TO COMMENCEMENT OF WORK. CONTRACTORS SHALL BE RESPONSIBLE FOR DEPARTMENTAL REPRESENTATIVE AND REPORT ANY ERRORS OR OMISSIONS TO THE SCALE OF THE WORK.
- CONTRACTORS MUST NOT USE THE SITE & FULLY FAMILIARIZE THEMSELVES WITH THE SCOPE OF THE WORK.
- PREVENT THE SPREAD OF DUST & DEBRIS BEYOND THE WORK AREA AND CLEAN ALL SURFACES AT COMPLETION.
- MAKE GOOD ALL SURFACES AFFECTED BY THIS WORK.
- COORDINATE ALL SHOOTINGS WITH THE DEPARTMENTAL REPRESENTATIVE.
- PROVIDE ALL LABOUR AND MATERIAL REQUIRED TO FORM A COMPLETE FUNCTIONAL SYSTEM AS DESCRIBED ON DRAWINGS.

No.	Date	Revision	By:	For:	Date Imprimee
0	00 MM YYYY	XXXX	???	???	

Date Printed: 00 MM YYYY

Verify all dimensions and site conditions and be responsible for same

Verify/ Vérifier toutes les dimensions et l'état des lieux et en assumer la responsabilité

A	B	C
No. du détail	Location drawing no.	Drawing no.

PROJECT:
 BUILDING M-20- 2ND FLOOR- OLD LIBRARY WING
 ASBESTOS ABATEMENT

MONTREAL ROAD CAMPUS

SKETCH OF MECHANICAL REMOVALS TO BE DONE AS PART OF ABATEMENT

designed	congru	date	date
--	--	AUG 2015	

drawn	designé	échelle	échelle
--	--	1/75	

checked	vérifié	sheet	d/le	feuille
MOC		1	1	

approved	approuvé	M.O.c.	D.T.c.
DL			