





TYPICAL CONTROL JOINT

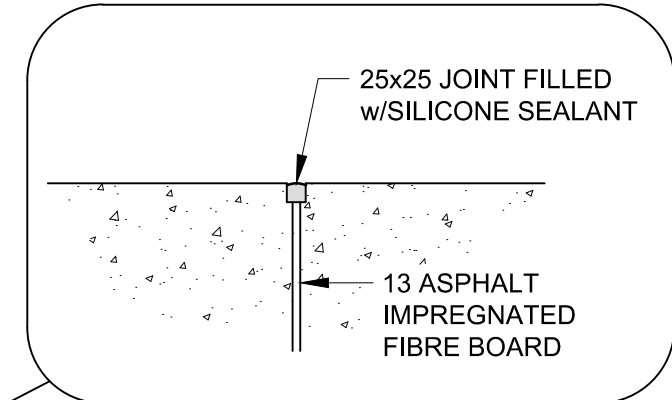

JOINT AT EXISTING CONCRETE

NORTH PIER SHEET PILING :


XZ90 OR EQUAL  
SECTION MODULUS = 1710 x10<sup>3</sup> mm<sup>3</sup>/m  
THICKNESS = 9.0 mm  
LENGTH OF SHEETING PILES = 12 m

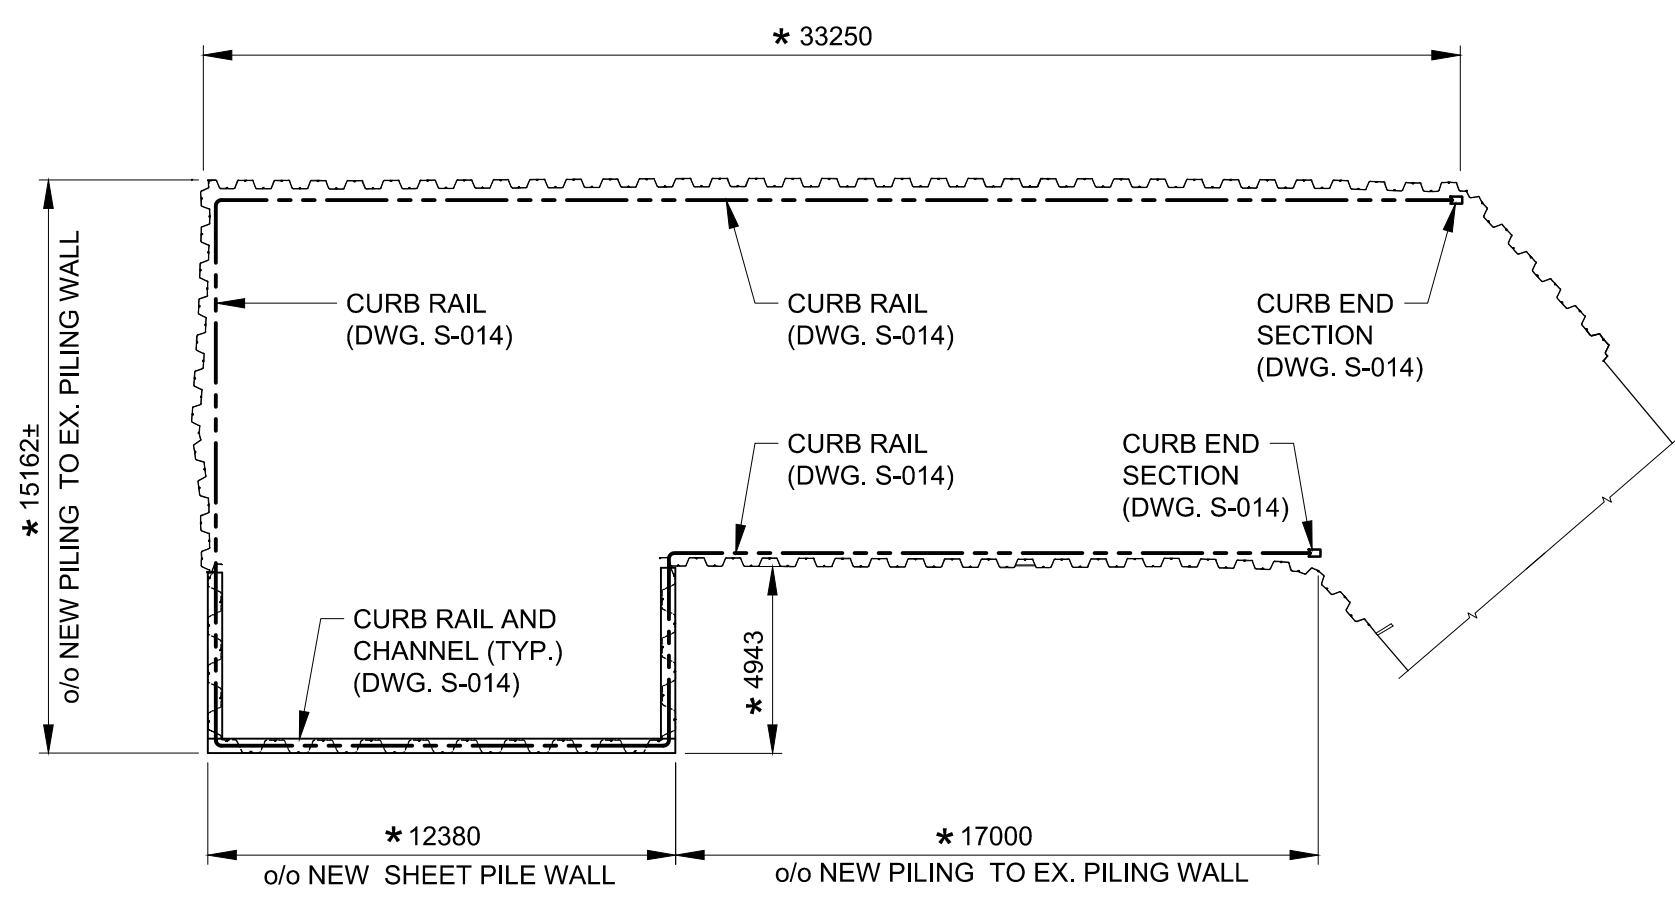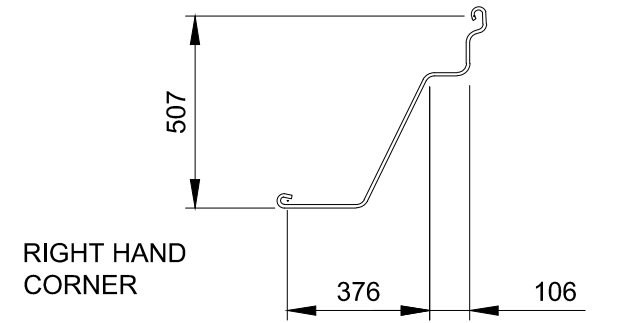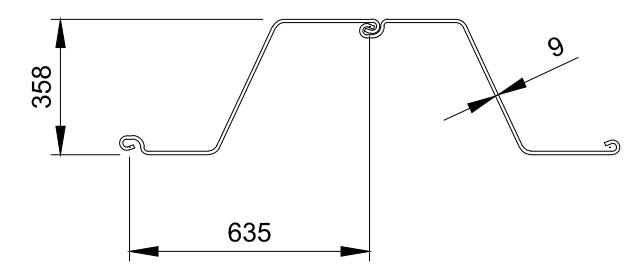

\* FIELD VERIFY ALL DIMENSIONS PRIOR TO FABRICATION

CURB RAILING PLAN

1 : 200 (FULL SIZE)  
1 : 400 (REDUCED)

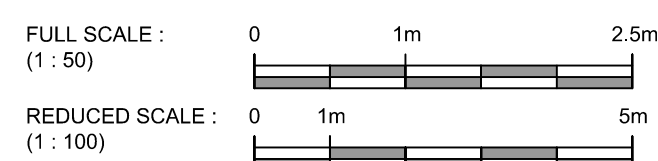

GOVERNMENT OF CANADA  
FISHERIES AND OCEANS

GOUVERNEMENT DU CANADA  
PÊCHES ET Océans

SMALL CRAFT HARBOURS  
CENTRAL AND ARCTIC REGION

Small Craft Harbours  
Ports pour petits bateaux

London, Ontario  
519.673.0510

THIS DRAWING HAS BEEN PREPARED FOR USE OF AECOM'S CLIENT AND MAY NOT BE USED, REPRODUCED OR RELIED UPON BY THIRD PARTIES, EXCEPT AS AGREED BY AECOM AND ITS CLIENT, AS REQUIRED BY LAW OR FOR USE BY GOVERNMENTAL REVIEWING AGENCIES. AECOM ACCEPTS NO RESPONSIBILITY, AND DENIES ANY LIABILITY WHATSOEVER, TO ANY PARTY THAT MODIFIES THIS DRAWING WITHOUT AECOM'S EXPRESS WRITTEN CONSENT. DO NOT SCALE THIS DOCUMENT. ALL MEASUREMENTS MUST BE OBTAINED FROM STATED DIMENSIONS.

NOTES:

- FOR NOTES, ABBREVIATIONS AND LEGENDS SEE DRAWING S-001.
- TOP OF NEW CONCRETE SHALL MATCH EXISTING AT JUNCTION OF OLD/NEW CONCRETE.
- PROVIDE SHEET PILE CAP AT NEW SHEET PILES (SEE DWG. S-014).
- TOP OF CONCRETE SLAB SHALL HAVE A ROUGH BROOM FINISH.

REVISION:		
No.	REVISIONS	DATE
0	ISSUED FOR TENDER	20/07/2015
1	REVISION FOR SCENARIO B AND ADD SCENARIO D	26/08/2015

SCALE:	CLASS:
AS NOTED	

PROJECT:

SMALL CRAFT HARBOURS  
CENTRAL AND ARCTIC REGION  
BAYFIELD, ONTARIO

NORTH AND SOUTH PIER  
REPAIRS

DESCRIPTION:

NORTH PIER  
PARTIAL PLAN AND DETAILS

DRAWN:	APPROVED:
T.G.	J.P.

DATE:	DATE:
JULY 2015	JULY 2015

LOCATION:

BAYFIELD ONTARIO

DRAWING NO.:	LOCATOR CODE:
S-004	4516