


2
PARTIAL BASEMENT
DEMOLITION PLAN
A-02 SCALE: 1:50

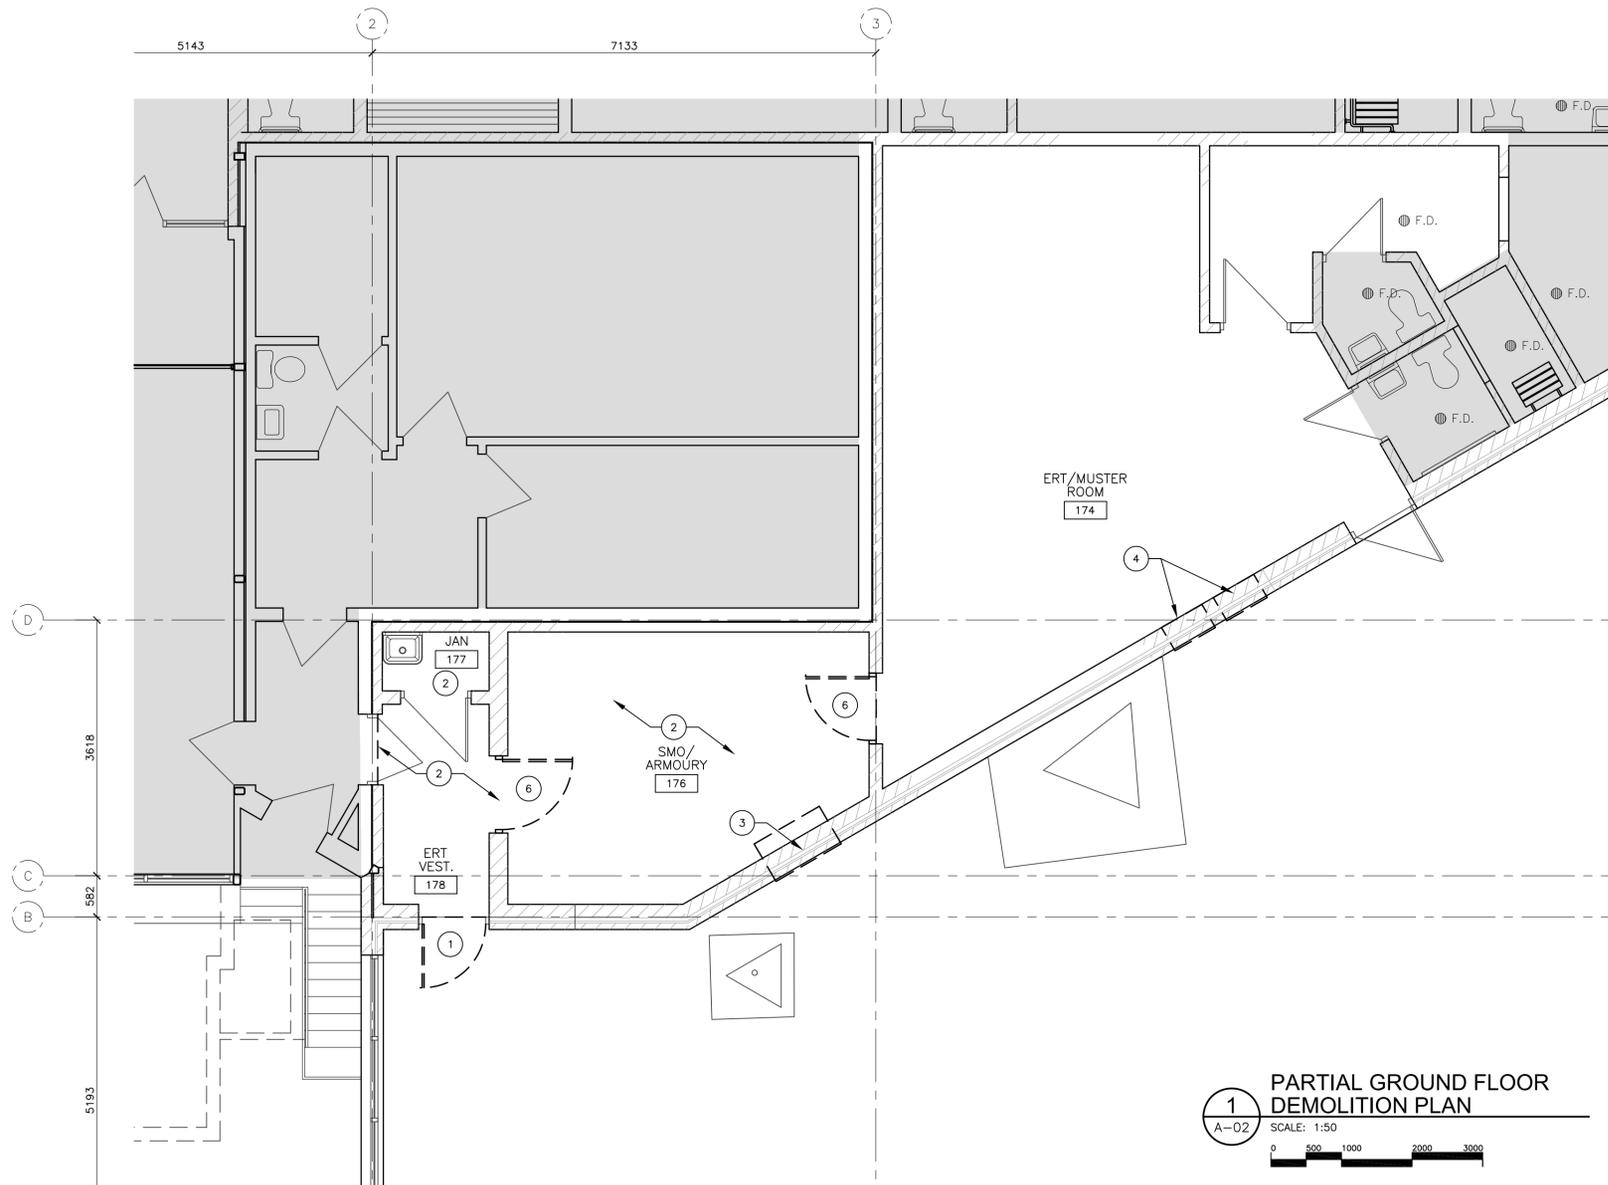

1
PARTIAL GROUND FLOOR
DEMOLITION PLAN
A-02 SCALE: 1:50

KEY NOTES

- DEMOLISH EXISTING DOOR ONLY WHEN NEW DOOR IS READY FOR INSTALLATION IMMEDIATELY AFTER REMOVAL. RETAIN DOOR FRAME AS IS. REMOVE AND RETAIN DOOR HANDLE AND LOCKING HARDWARE FOR REUSE. SECURITY MUST BE MAINTAINED.
- DEMOLISH EXISTING VINYL TILES, ADJACENT WALL BASE, ASSOCIATED ADHESIVE. SCARIFY, GRIND AND PREPARE SUBFLOOR SURFACE FOR NEW CONCRETE SEALER.
- DEMOLISH EXISTING AIR CONDITIONING UNIT AS PER MECHANICAL DRAWINGS. PATCH EXISTING OPENING (1066mmW X 407mmH) TO MATCH ADJACENT WALL CONSTRUCTION AND FINISH AS FOLLOWS: EXT. TO INT.: 90mm 6 RIB SPLIT FACE ARCH. CONC. BLOCK COLOUR TO MATCH ADJACENT AIR SPACE 50 RIGID INSULATION AIR-VAPOUR BARRIER 190 Poured OR CONCRETE BLOCK TIED INTO EXISTING STRUCTURE.
- DEMOLISH (2) EXISTING AIR CONDITIONING UNITS AS PER MECHANICAL DRAWINGS. PATCH EXISTING OPENINGS (2-860mmW X 458mmH) TO MATCH ADJACENT WALL CONSTRUCTION AND FINISH AS FOLLOWS: EXT. TO INT.: 90mm 6 RIB SPLIT FACE ARCH. CONC. BLOCK COLOUR TO MATCH ADJACENT AIR SPACE 50 RIGID INSULATION AIR-VAPOUR BARRIER 190 Poured OR CONCRETE BLOCK TIED INTO EXISTING STRUCTURE.
- DEMOLISH EXISTING DOOR AND FRAME COMPLETELY. PREPARE OPENING FOR NEW DOOR, FRAME AND HARDWARE. PATCH, REPAIR AND MAKE GOOD ALL SURROUNDING SURFACES.
- DEMOLISH EXISTING DOOR AND FRAME COMPLETELY. REMOVE AND RETAIN ALL DOOR HARDWARE FOR REUSE. PREPARE OPENING FOR NEW DOOR AND FRAME. PATCH, REPAIR AND MAKE GOOD ALL SURROUNDING SURFACES.
- DEMOLISH EXISTING DOOR AND FRAME COMPLETELY. REMOVE AND RETAIN ALL DOOR HARDWARE FOR REUSE. PREPARE OPENING FOR NEW DOOR AND FRAME. PATCH, REPAIR AND MAKE GOOD ALL SURROUNDING SURFACES.

GENERAL NOTES:

- EXISTING EQUIPMENT WILL BE REMOVED AND STORED BY CSC AND RELOCATED AFTER CONSTRUCTION. RELOCATION OF EQUIPMENT IS BY CSC.
- DEMOLISHED ITEMS ARE TO BE DISMANTLED AND REMOVED FROM SITE AND DISPOSED OF BY GC UNLESS OTHERWISE NOTED.
- PATCH, REPAIR AND MAKE GOOD ALL SURFACES WHERE DEMOLITION HAS OCCURRED AND WHERE SURFACE HAS VISIBLE DAMAGE.
- REFER TO DRAWING A-05 FOR EXTENT OF CEILING DEMOLITION.
- REFER TO STRUCTURAL, MECHANICAL AND ELECTRICAL DRAWINGS FOR FULL SCOPE OF DEMOLITION WORK.

LEGEND

==== DASHED LINES DENOTES EXISTING ITEMS TO BE REMOVED AND DISPOSED.



1	BID	2015-08-05
revision	issue	date

Do not scale drawings. Verify all dimensions and conditions on site and immediately notify the Departmental Representative of all discrepancies.

A	Detail No.
B	No. du détail
B/C	drawing no. - where detail required
C	dessin no. - où détail exigé
	drawing no. - where detailed
	dessin no. - où détaillé

project title
titre du projet
CAMPBELLFORD, ONTARIO
WARKWORTH INSTITUTION BLDG WW27
CORRECTIONAL SERVICES CANADA
15847 County Road 29, KOL 1L0
RETROFIT ARMOURY & SMO WORK AREA

drawing title
titre du dessin
PARTIAL BASEMENT AND GROUND FLOOR DEMOLITION PLANS

drawn by
dessiné par **K MENIER**

designed by
conc par **NA**

approved by
approuvé par **R NORTHCOTT**

bid
offre **K HAQUE** project manager
administrateur de projets

project date
date du projet **2015-06-15**

project no.
no. du projet **R.069651.001**

drawing no.
dessiné no. **A-02**