



## Addendum 2

**Project Title:** Boiler Room Waterproofing  
Building 20  
Central Experimental Farm (CEF), Ottawa (Ontario)

**Solicitation No:** 15-1185

September 23, 2015

The following changes in the tender documents are effective immediately. This addendum will form part of the contract documents

---

### Q & A

#### **Q5 – Supplemental information**

See attached added drawing #7 for membrane transition between boiler room slab and the concrete pad under the first granite step.

#### **Q8. Can you clarify on approaching colder weather conditions?**

A8. The Contractor will carry the cost to comply with all cold weather provisions such as cold weather concreting.

#### **Q9. Can you clarify on the designation of the building?**

A9. This building is a Recognized Federal Heritage Building and every effort for this project is to protect the heritage characteristics of the building.

### DRAWINGS AND SPECIFICATIONS

#### **1. At Table of Contents, Drawings:**

**Add: #7** Detail

#### **2. Add attached drawing #7 “Detail” to the Drawings and Specifications #15-1185.**

**ALL OTHER TERMS AND CONDITIONS REMAIN THE SAME**

KEY PLAN / PLAN CLÉ

- GENERAL NOTES / NOTES
1. THE GENERAL CONTRACTOR SHALL CHECK AND VERIFY ALL DIMENSIONS AND REPORT ALL ERRORS AND OMISSIONS TO THE CONSULTANT. / L'ENTREPRENEUR DOIT VÉRIFIER TOUTES LES MESURES ET DIMENSIONS ET AVISER LE CONSULTANT DE TOUTES ERREURS.
  2. ALL WORK AND MATERIALS TO BE IN COMPLIANCE WITH ALL CODES, REGULATIONS, AND BY-LAWS. / TOUS LES TRAVAUX ET MATÉRIAUX DOIVENT ÊTRE EN CONFORMITÉ AVEC TOUS LES CODES ET RÉGLEMENTS EN VIGUEUR.
  3. DO NOT SCALE DRAWINGS / NE PAS UTILISER LES DESSINS À L'ECHELLE POUR OBTENIR LES DIMENSIONS.
  4. ALL DIMENSIONS ARE TO FINISHED FACES / TOUTES DES DIMENSIONS SONT CALCULÉS À LA FACE EXTERIEUR DE L'ASSEMBLAGE.

NO.	REVISION	DATE

PROJECT NAME: NOM DU PROJET:  
 BUILDING\_20/ÉDIFICE\_20  
 BOILER\_ROOM\_WATERPROOFING  
 IMPERMÉABILISATION\_DE\_SALLE  
 DES\_CHAUDIÈRES

PROJECT NO: NO. DU PROJET:  
 \_\_\_\_\_

DRAWING TITLE: TITRE DU DESSIN:  
 DETAIL/DÉTAIL


DRAWN BY: DESSINE PAR:  
 SA

APPROVED BY: APPROUVE PAR:  
 \_\_\_\_\_


PROJECT MANAGER: ADMIN. DE PROJETS:  
 WLADYSLAW\_WRZENIEWSKI

DATE: DATE:  
 21/09/2015

SCALE: ECHELLE:  
 NTS

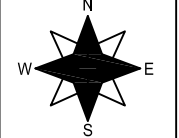

DRAWING NO.  
 NO. DU DESSIN  
**7**

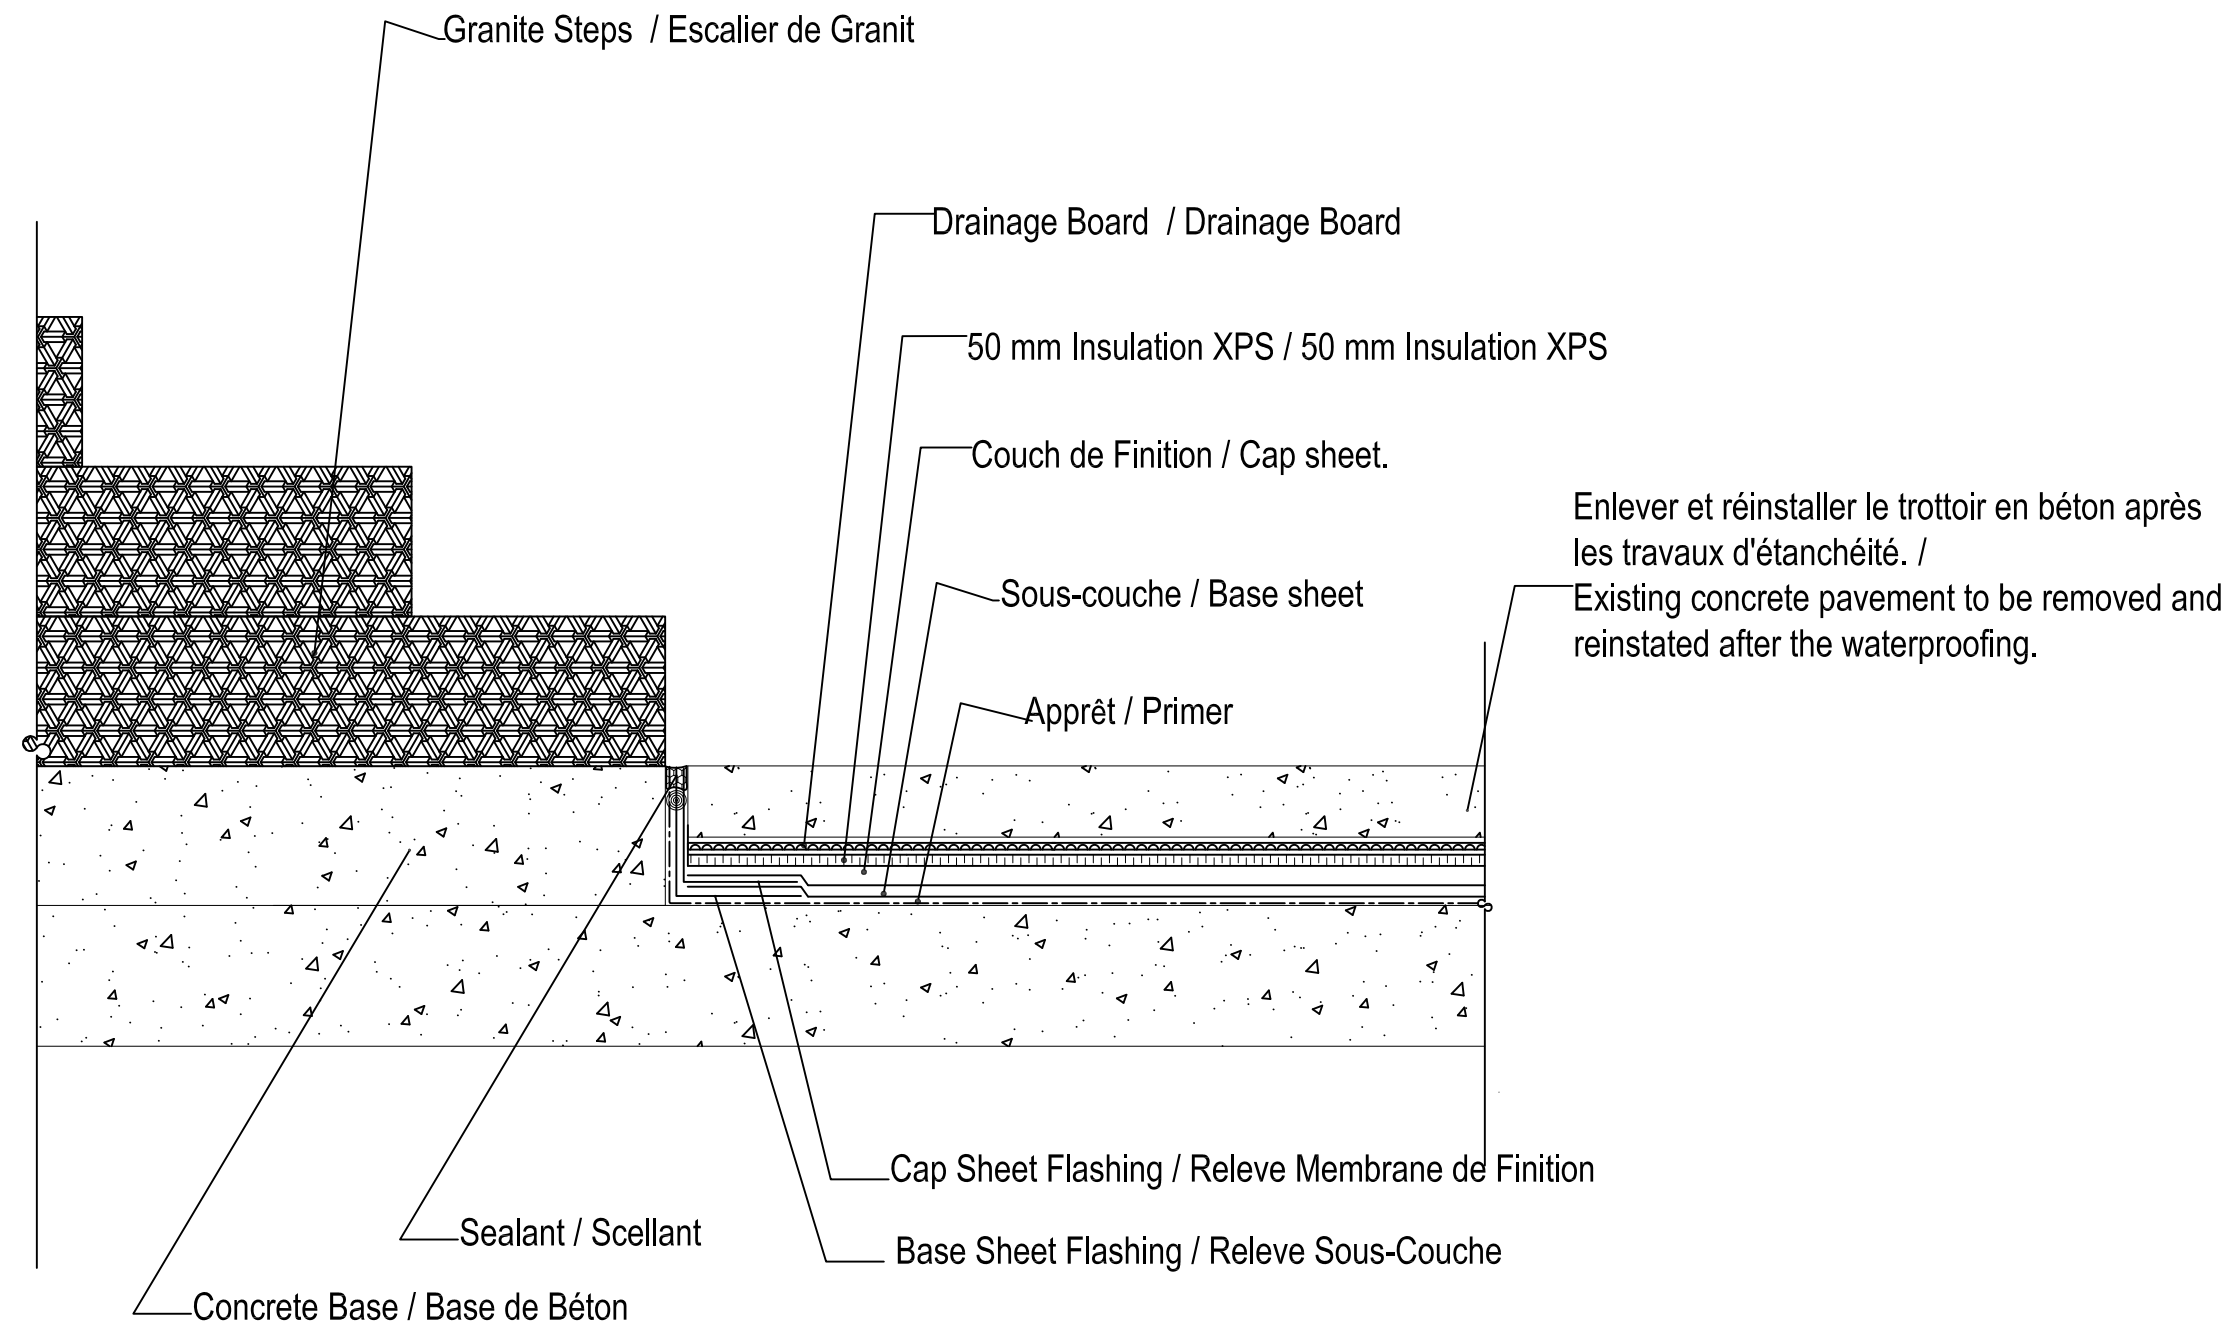

BOILER ROOM / SALLE DES CHAUDIÈRES

9 SECTION DETAIL  
 DETAIL DE LA SECTION