




ELEVATION  
1:50

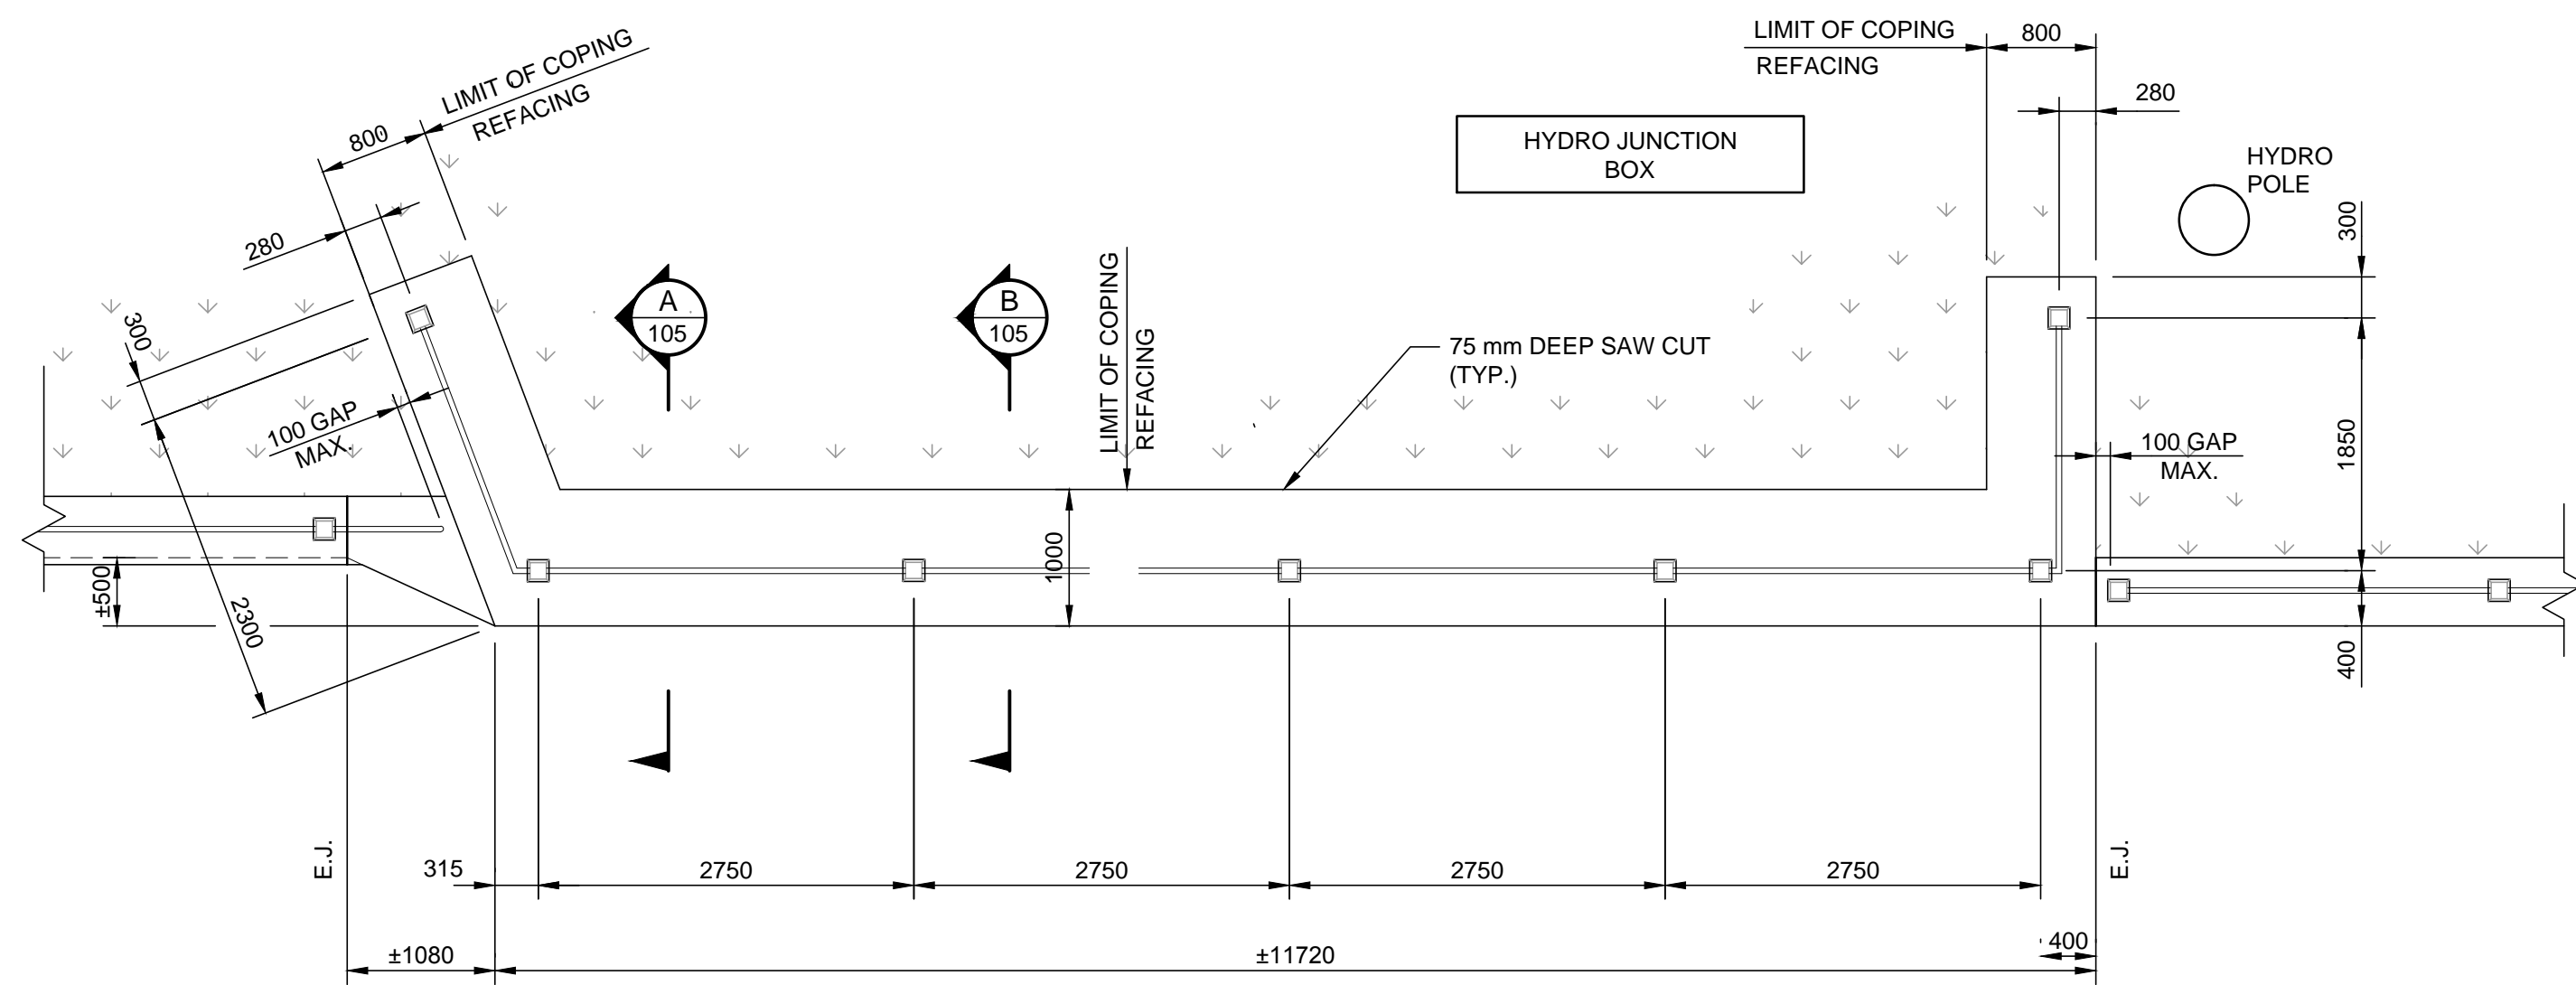

OLD BRIDGE ABUTMENT - PLAN  
1:50

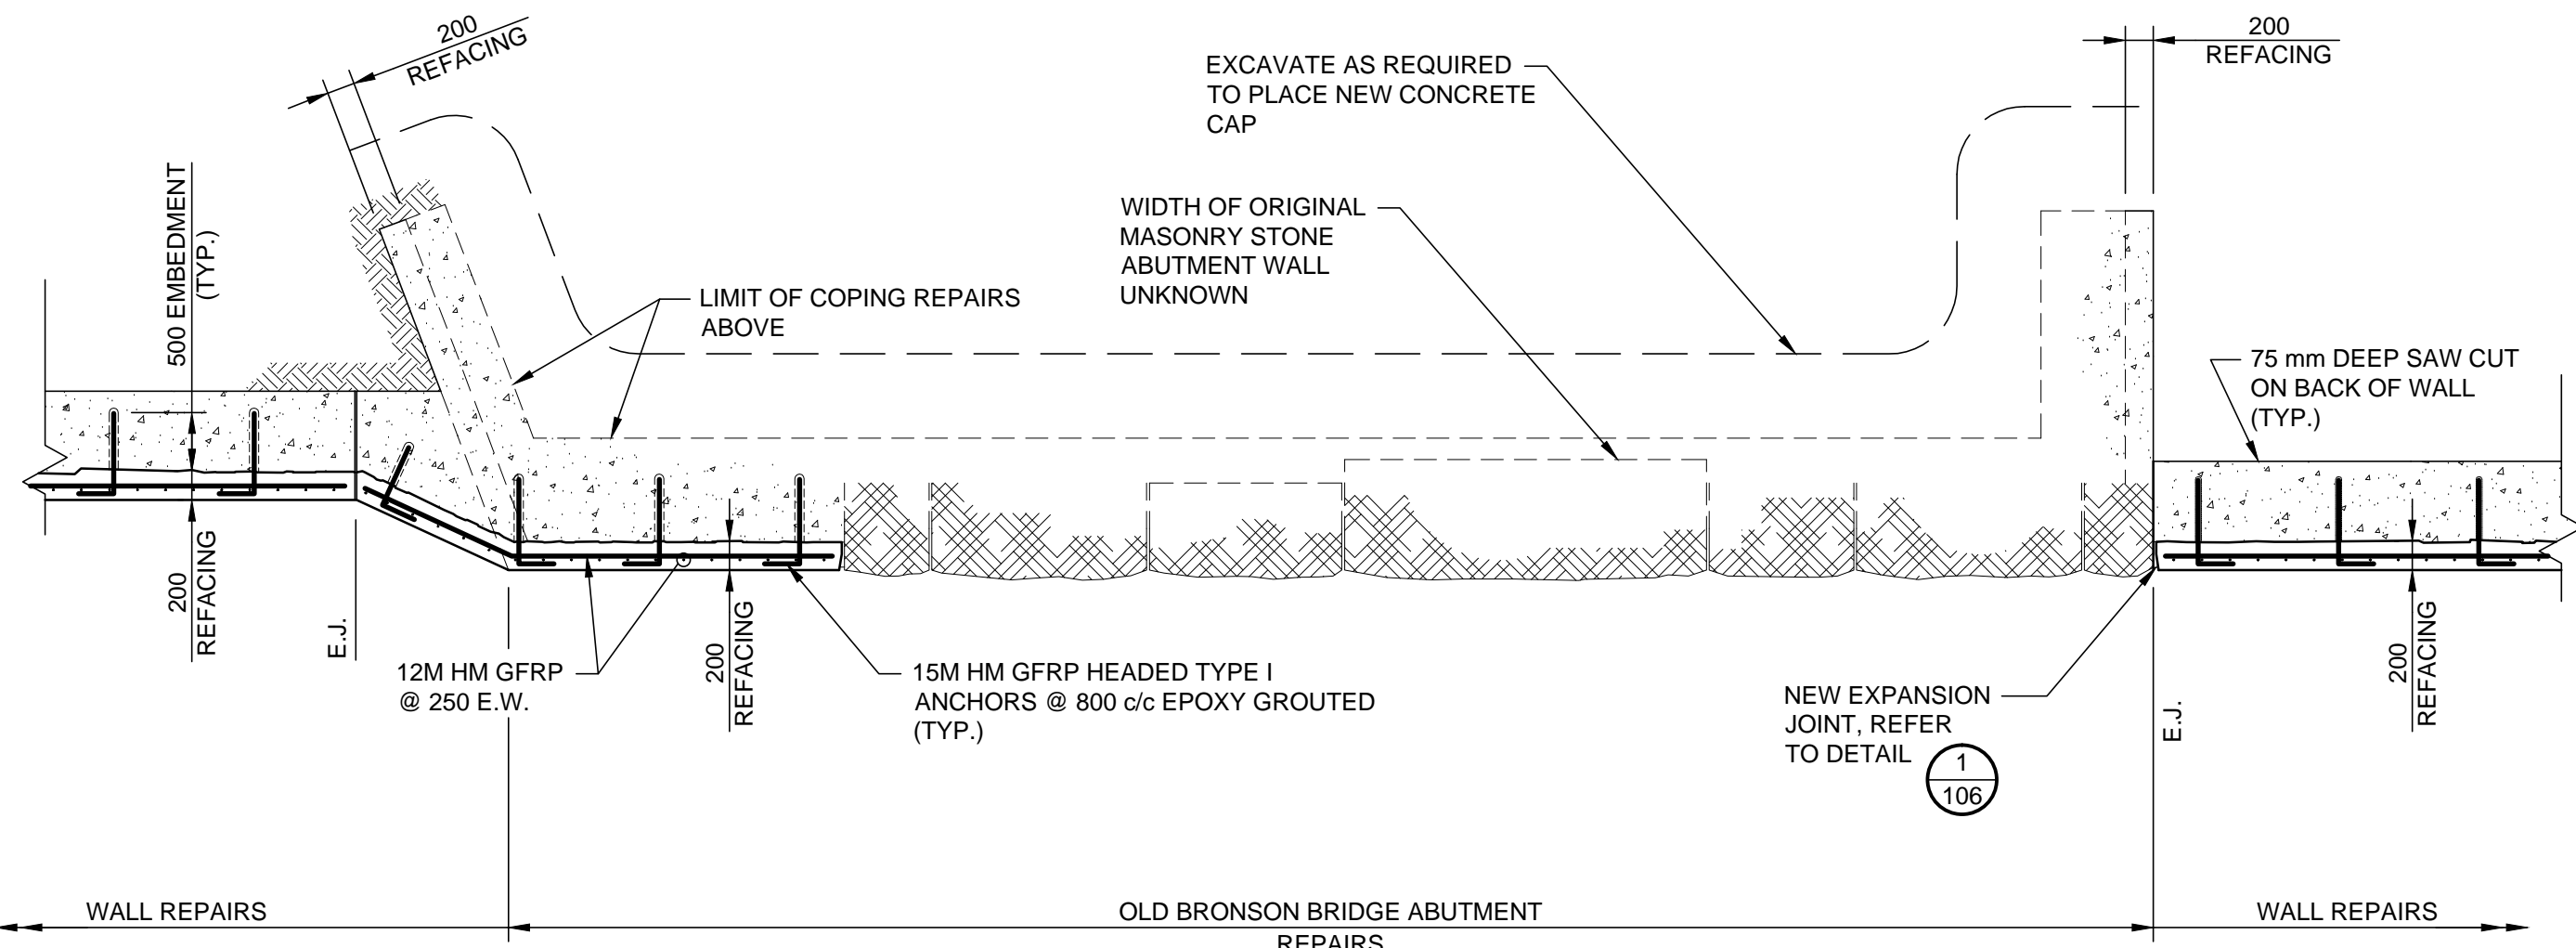

SECTION C  
1:50

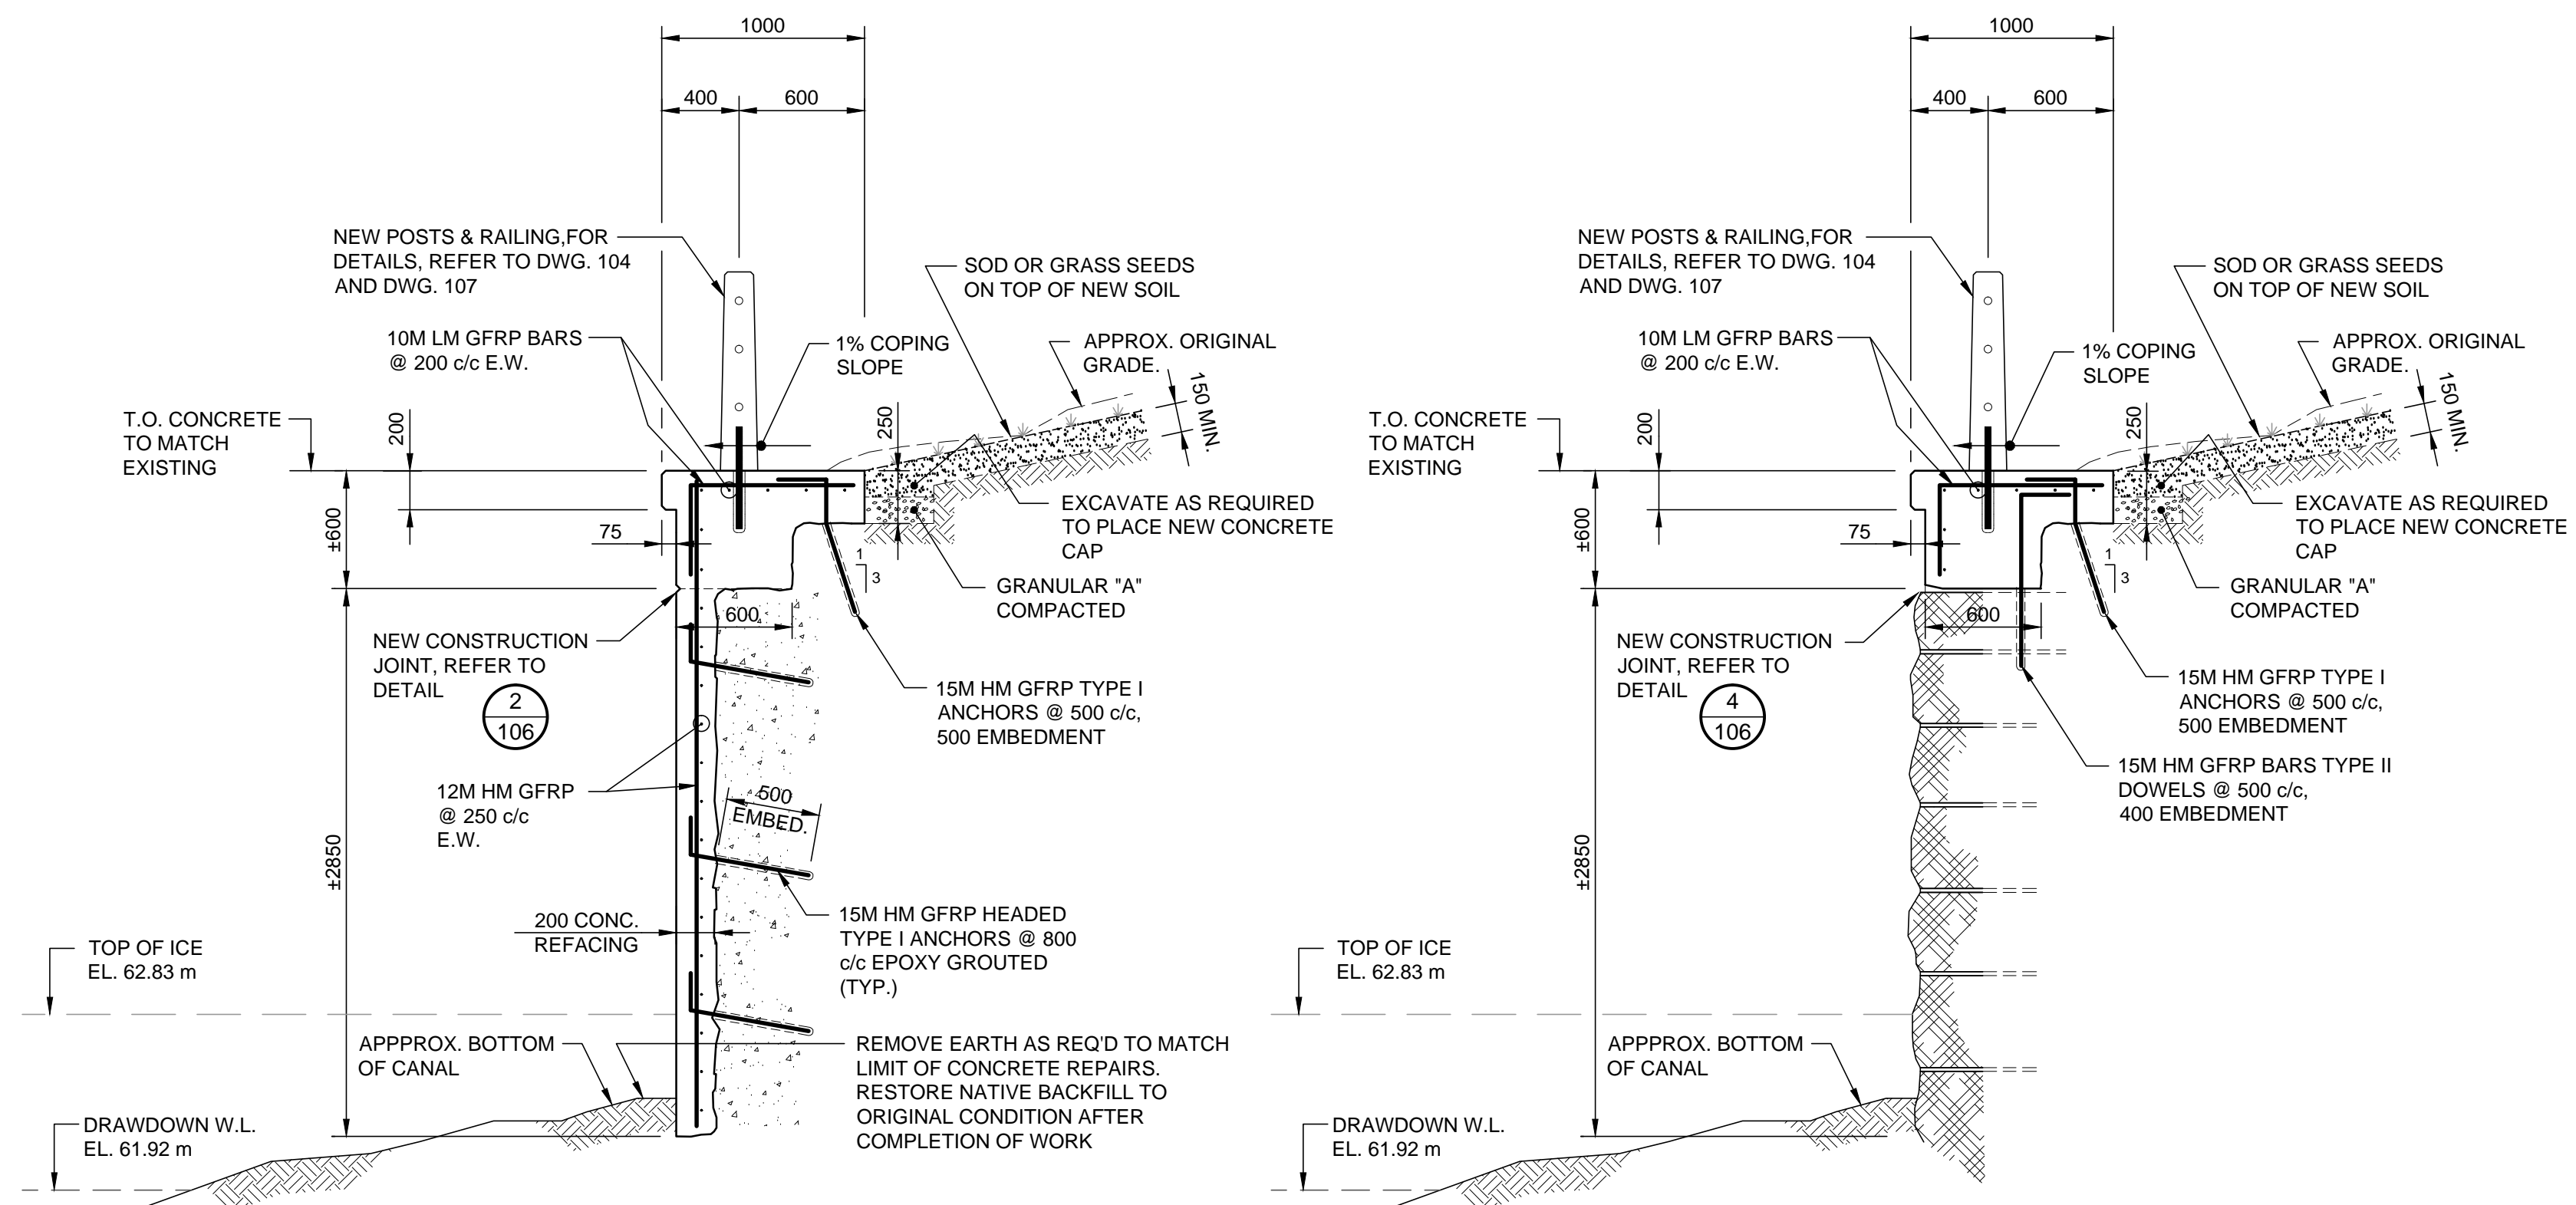

SECTION A  
1:30

SECTION B  
1:30

GENERAL MASONRY NOTES

1. DO ALL MASONRY RESTORATION TO CAN3-A371-04 (R2014), EXCEPT AS MODIFIED BY THESE DRAWINGS AND THE CONTRACT SPECIFICATIONS. ALL MASONRY RESTORATION IS TO PRESERVE HERITAGE APPEARANCE.
2. PROVIDE ALL NECESSARY ACCESS TO COMPLETE THE WORK.
3. WHERE FACE STONEMWORK OR POINTING IS REMOVED, STABILIZE AND PROTECT EXPOSED MASONRY FROM WEATHER.
4. PROVIDE TEMPORARY BRACING AND SHORING TO ENSURE REMAINING MASONRY IS STABLE AT ALL TIMES. (IF REQUIRED).
5. PROTECT ALL STONE FROM DAMAGE DURING CONCRETE WORK. IF STONE ARE DAMAGED, NO REPAIRS OR STONE REPLACEMENT SHALL BE DONE WITHOUT PRIOR INSPECTION AND APPROVAL OF THE DEPARTMENTAL REPRESENTATIVE.
7. ALL EXTERIOR MASONRY JOINTS ARE TO BE RAKED AND REPOINTED.
8. DIMENSION GIVEN ARE NOMINAL DIMENSIONS AND MAY VARY IN THE FIELD.

LEGEND :

HM = HIGH MODULUS > 60 GPa  
STD = STANDARD MODULUS > 50 & < 60 GPa  
LM = LOW MODULUS < 50 GPa  
GFRP = GLASS FIBER REINFORCED POLYMER

|     |                   |                   |            |
|-----|-------------------|-------------------|------------|
| 1   | ISSUED FOR TENDER | C.U.              | 10-09-2015 |
| No. | Description       | Dwn By<br>Des.Par | Date       |

Revision / Révision

|   |                                       |
|---|---------------------------------------|
| A | A Detail number<br>No. du détail      |
| B | B Location dwg. no.<br>No. sur dessin |

Project title / Titre du projet

RIDEAU CANAL  
OTTAWA WALLS REPAIRS  
2015

Drawing title / Titre du dessin

OLD BRIDGE ABUTMENT  
PLAN, ELEVATION,  
SECTION AND DETAILS

|                            |                               |
|----------------------------|-------------------------------|
| Drawn by / Dessiné par     | Designed by / Conçu par       |
| HENRYK CHRZANOWSKI         | CHRIS UCHWAT                  |
| Approved by / Approuvé par | Drawing Date / Date du dessin |
| LUC BÉRIault               | AUGUST 2015                   |

Project manager / Administrateur de projet

ATIF SUHAIL

Contract No. / Numéro du contrat

Drawing No. /  
Dessine No.

Project No. / Numéro du projet  
R.079197.001

105  
Sheet  
Feuille 6 of 8  
du 8